


EXISTING FLOOR PLAN

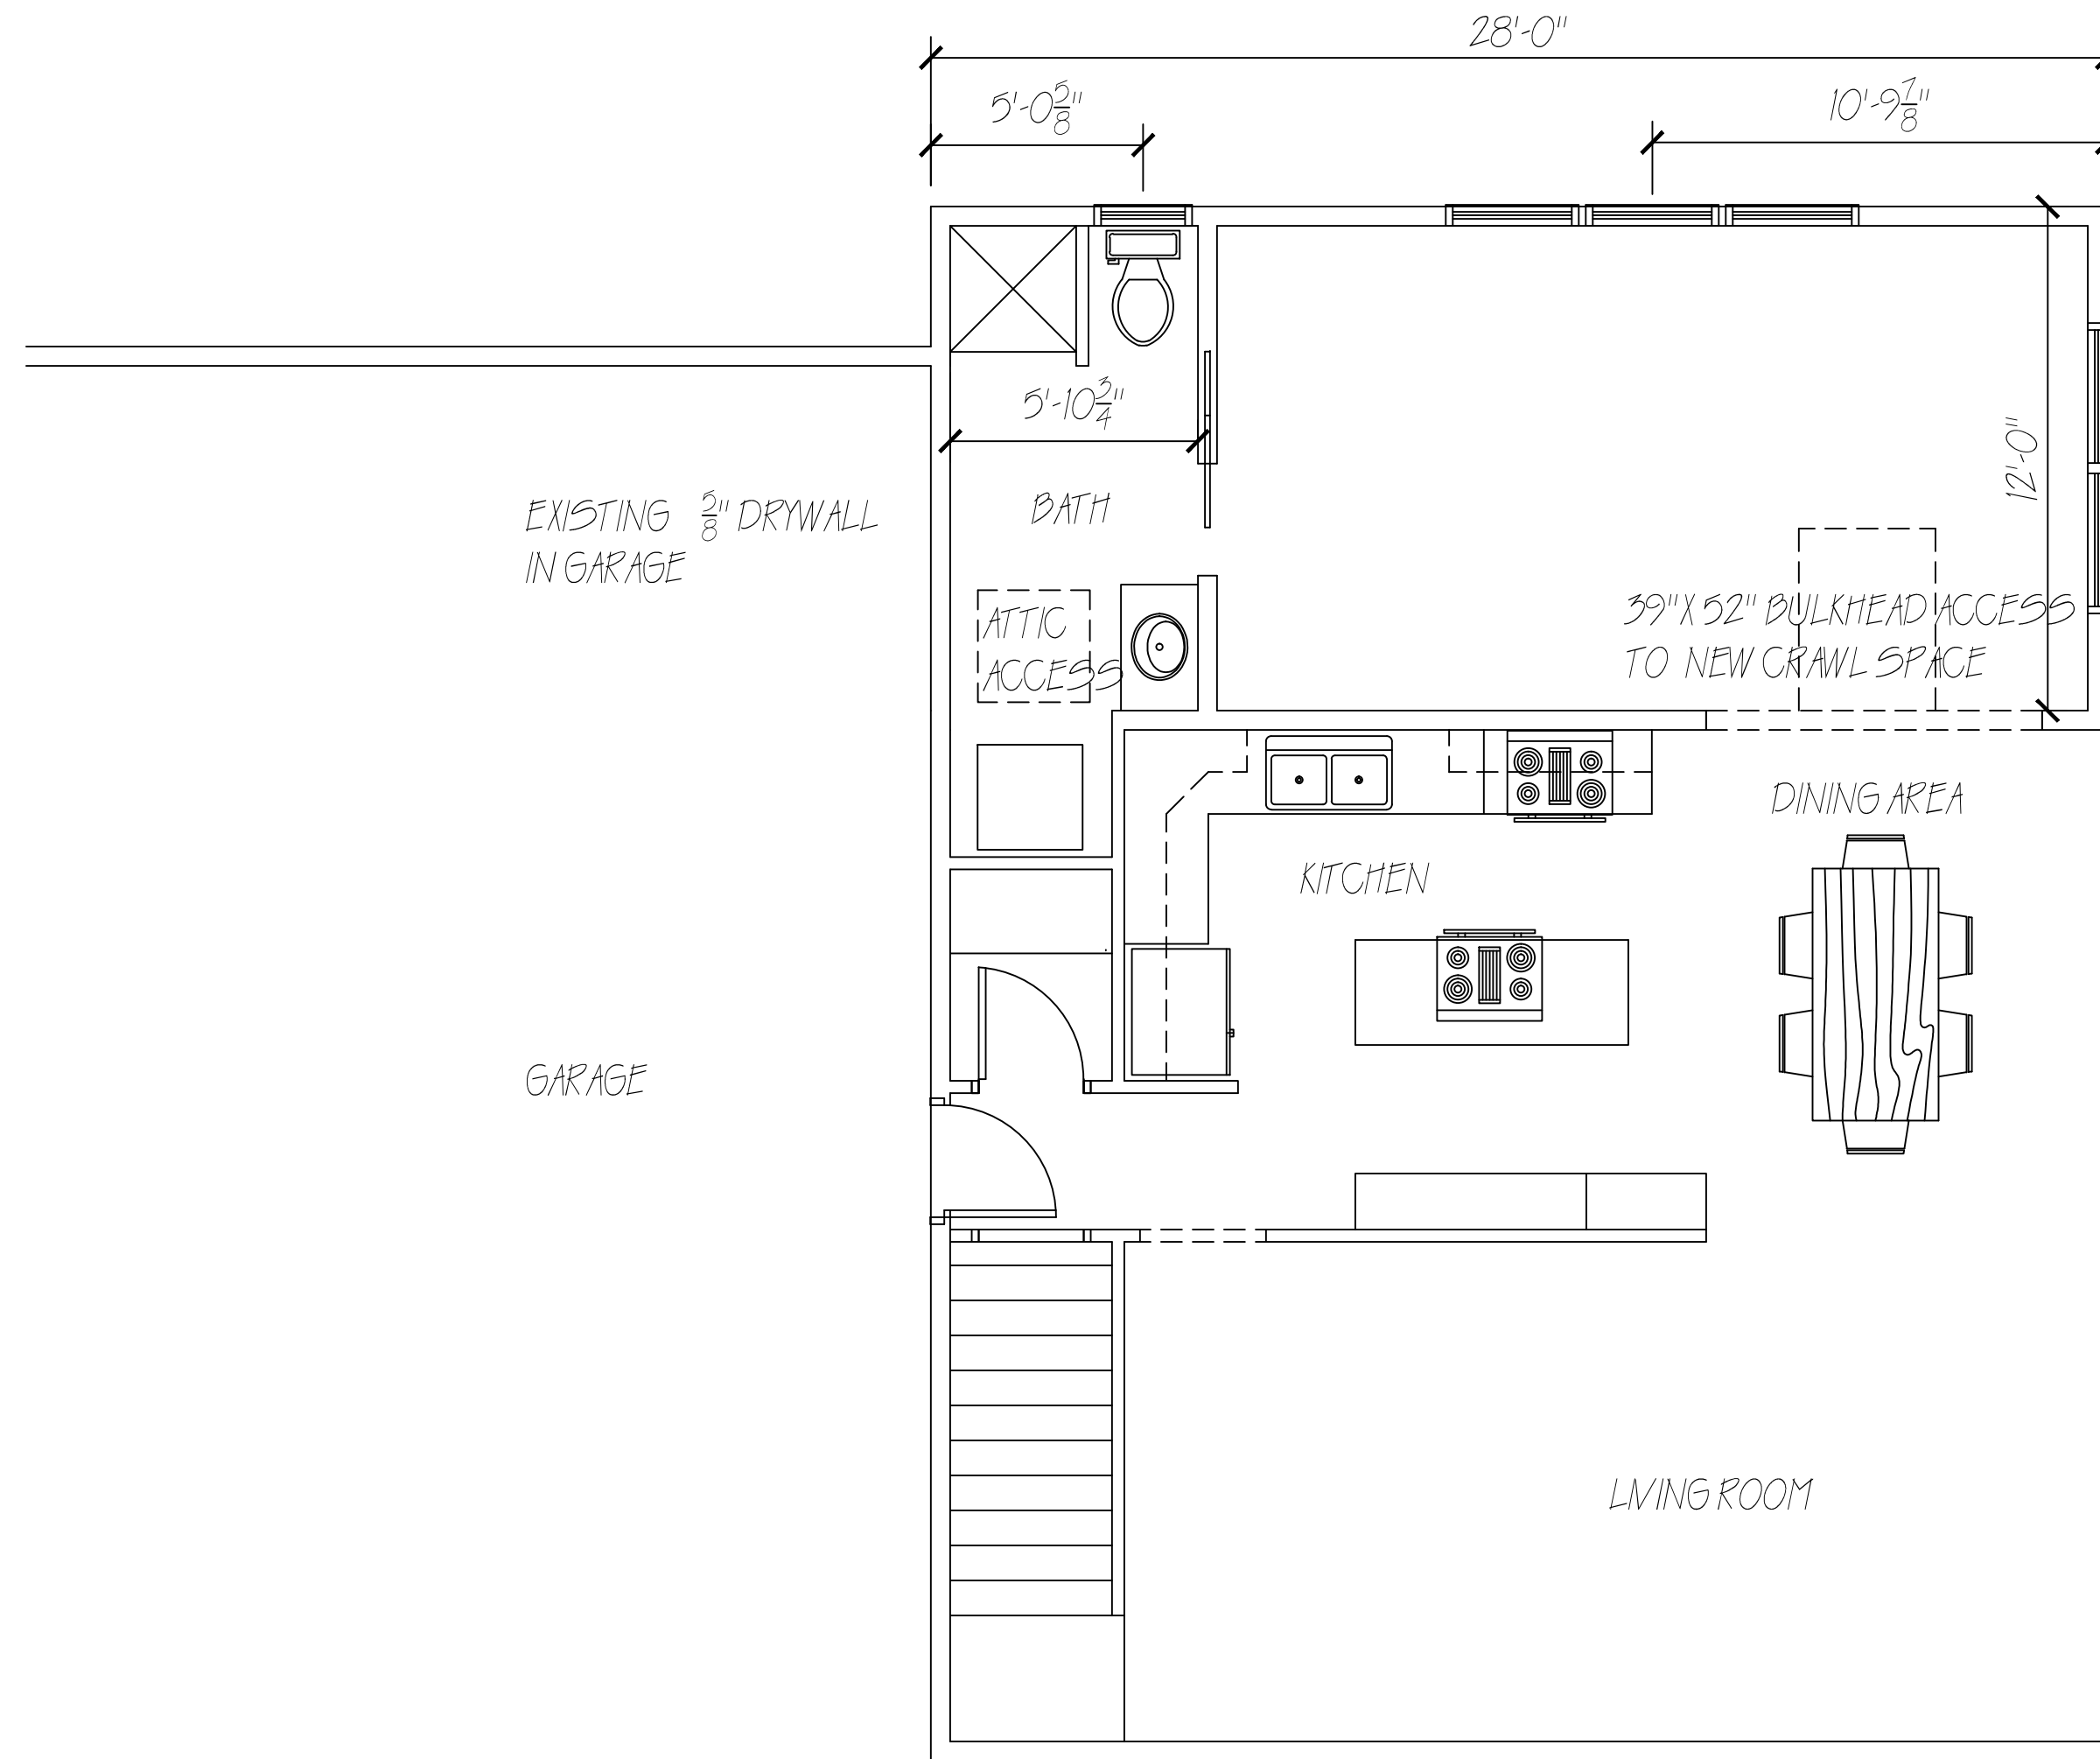

NEW FLOOR PLAN

General Notes

No.	Revision/Issue	Date

Firm Name and Address

Project Name and Address

Project #50 Alden Cir	Sheet
Date	1
Scale 1/8" = 1'	