


1/4" = 1'-0"
SCALE

Header Schedule
Door/Windows
Built up 2x6 For Door ① ③ ④ For Window ① ② ③
Built up 2x5 For Door ② For Window ④
* See Engineers Notes For garage door And Sunroom Header

Foundation to be drilled & pinned
to EXISTING Foundation.
wall Framing to be lag to existing
structural members

10'-4" 38'-2"

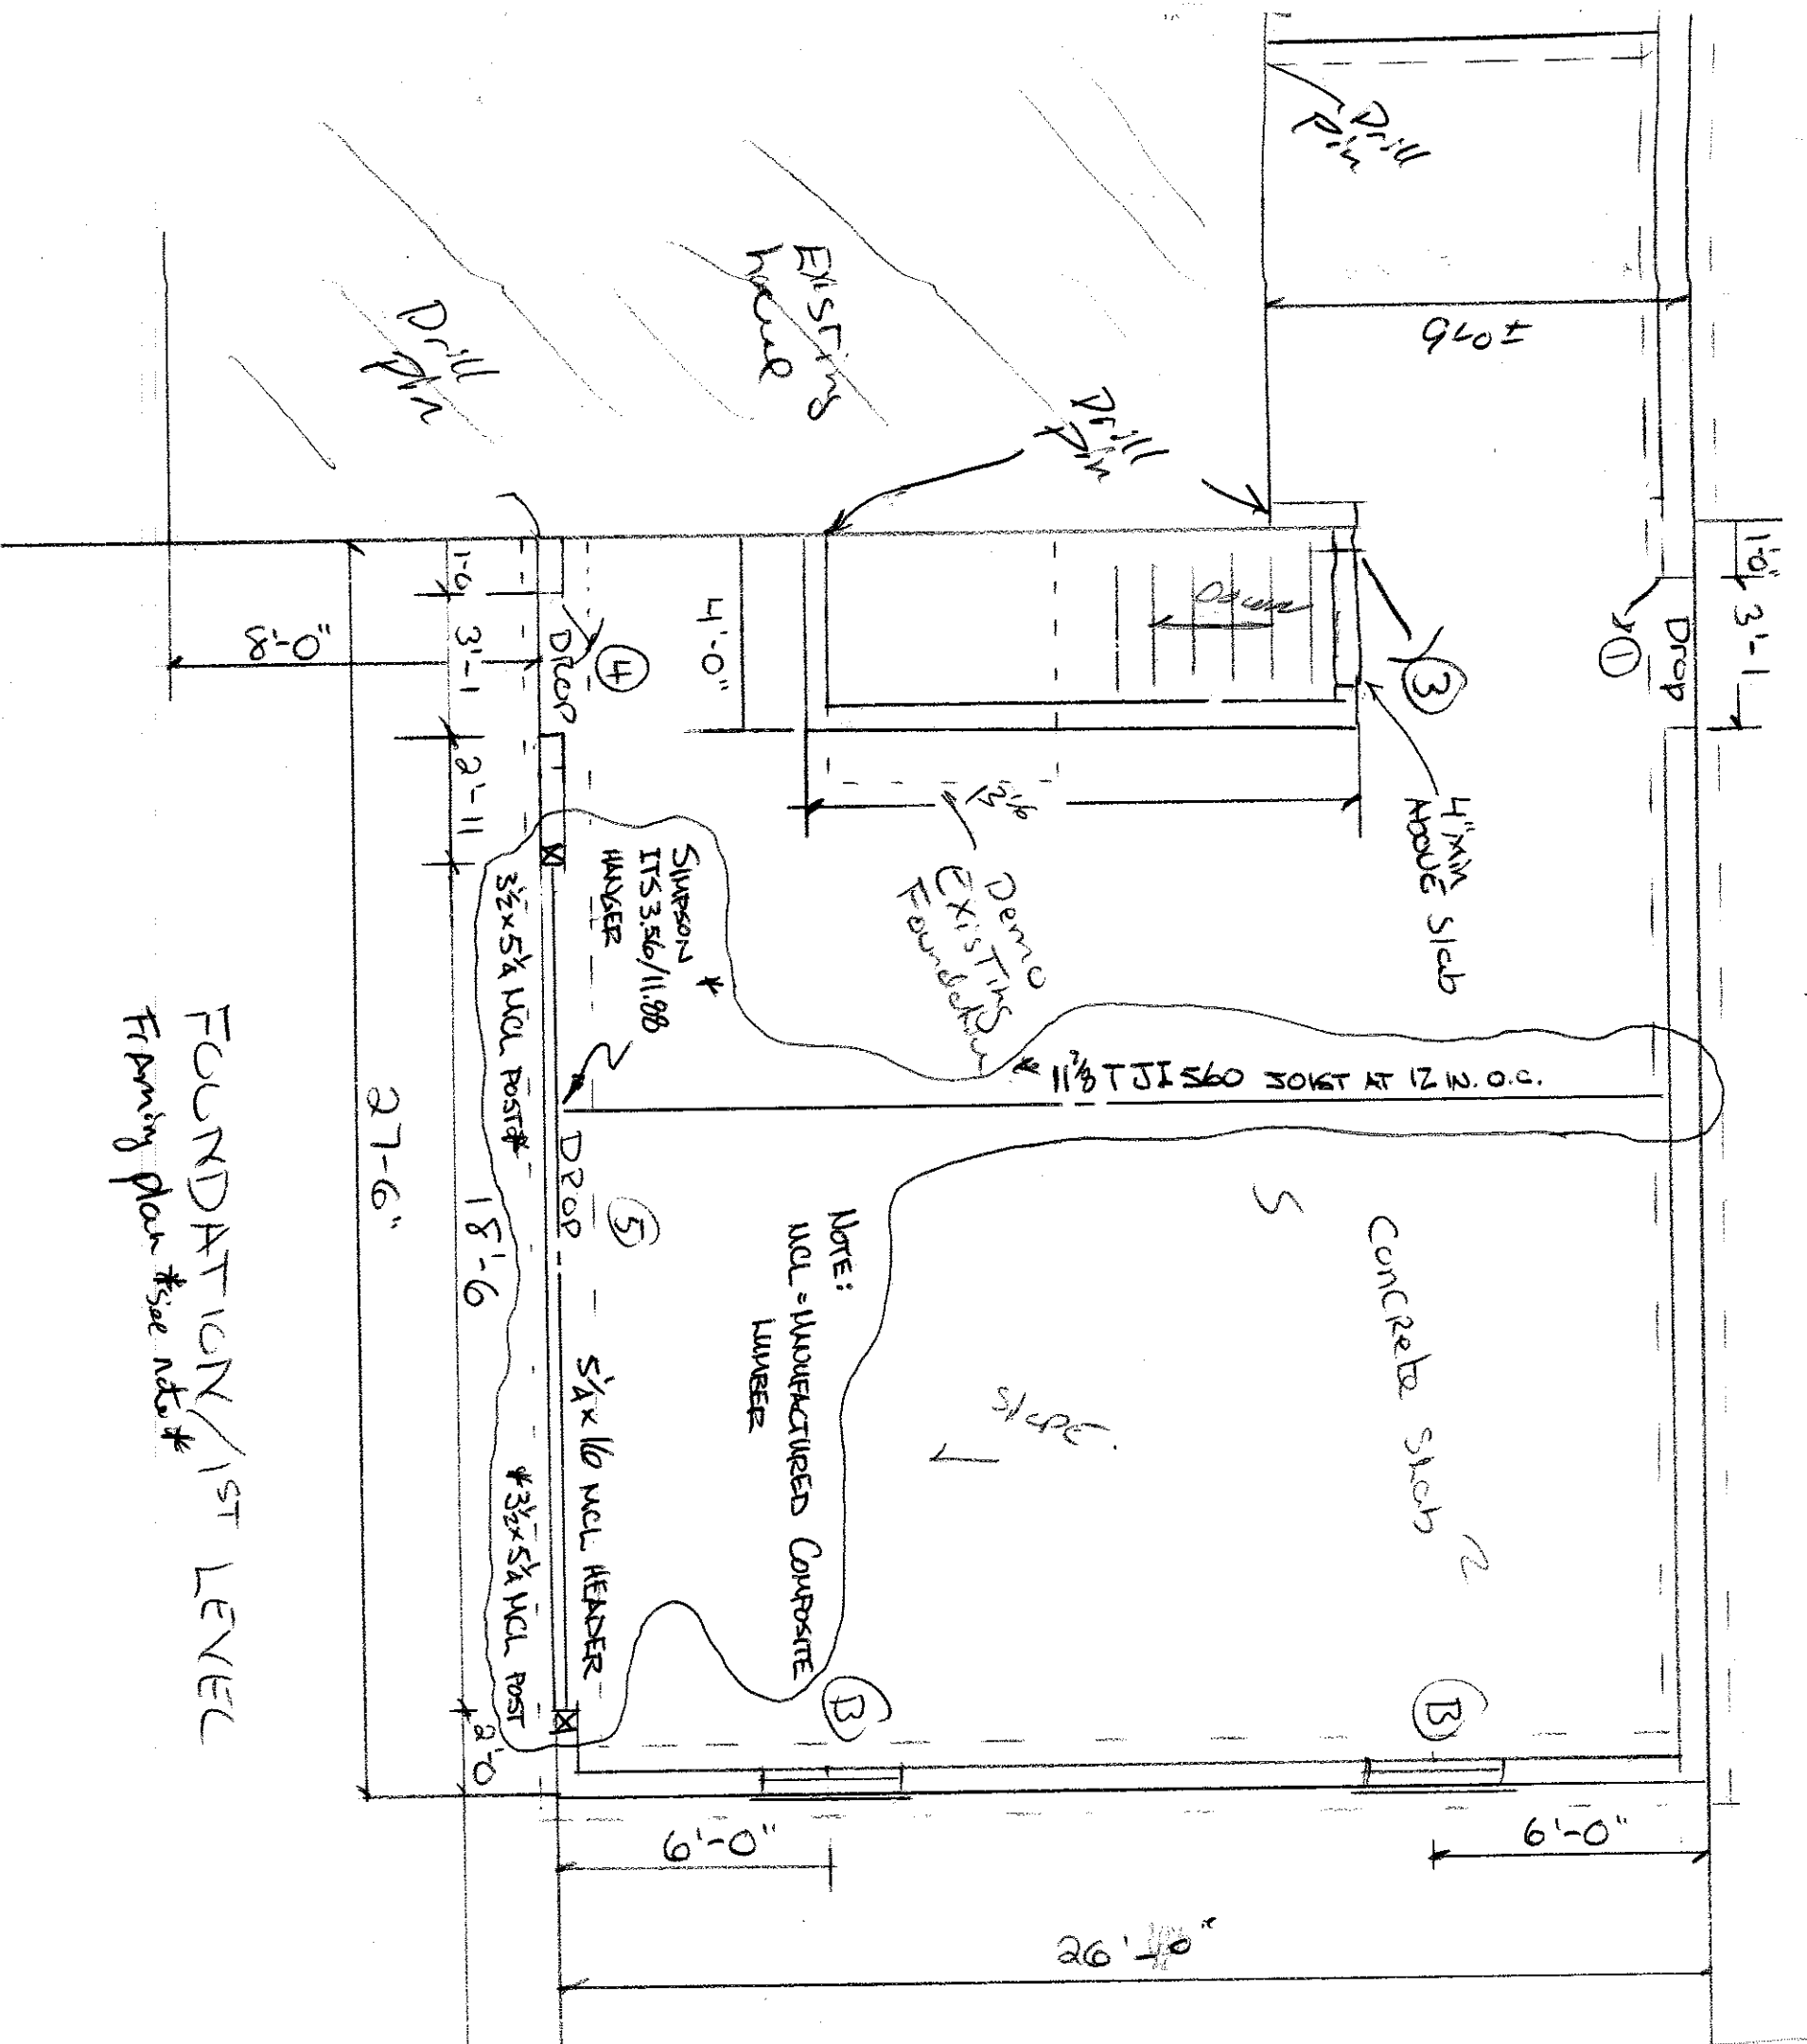

FOUNDATION / 1ST LEVEL
Framing plan # size etc *