



4 SECOND FLOOR - PROPOSED

SCALE: 1/4" = 1'-0"

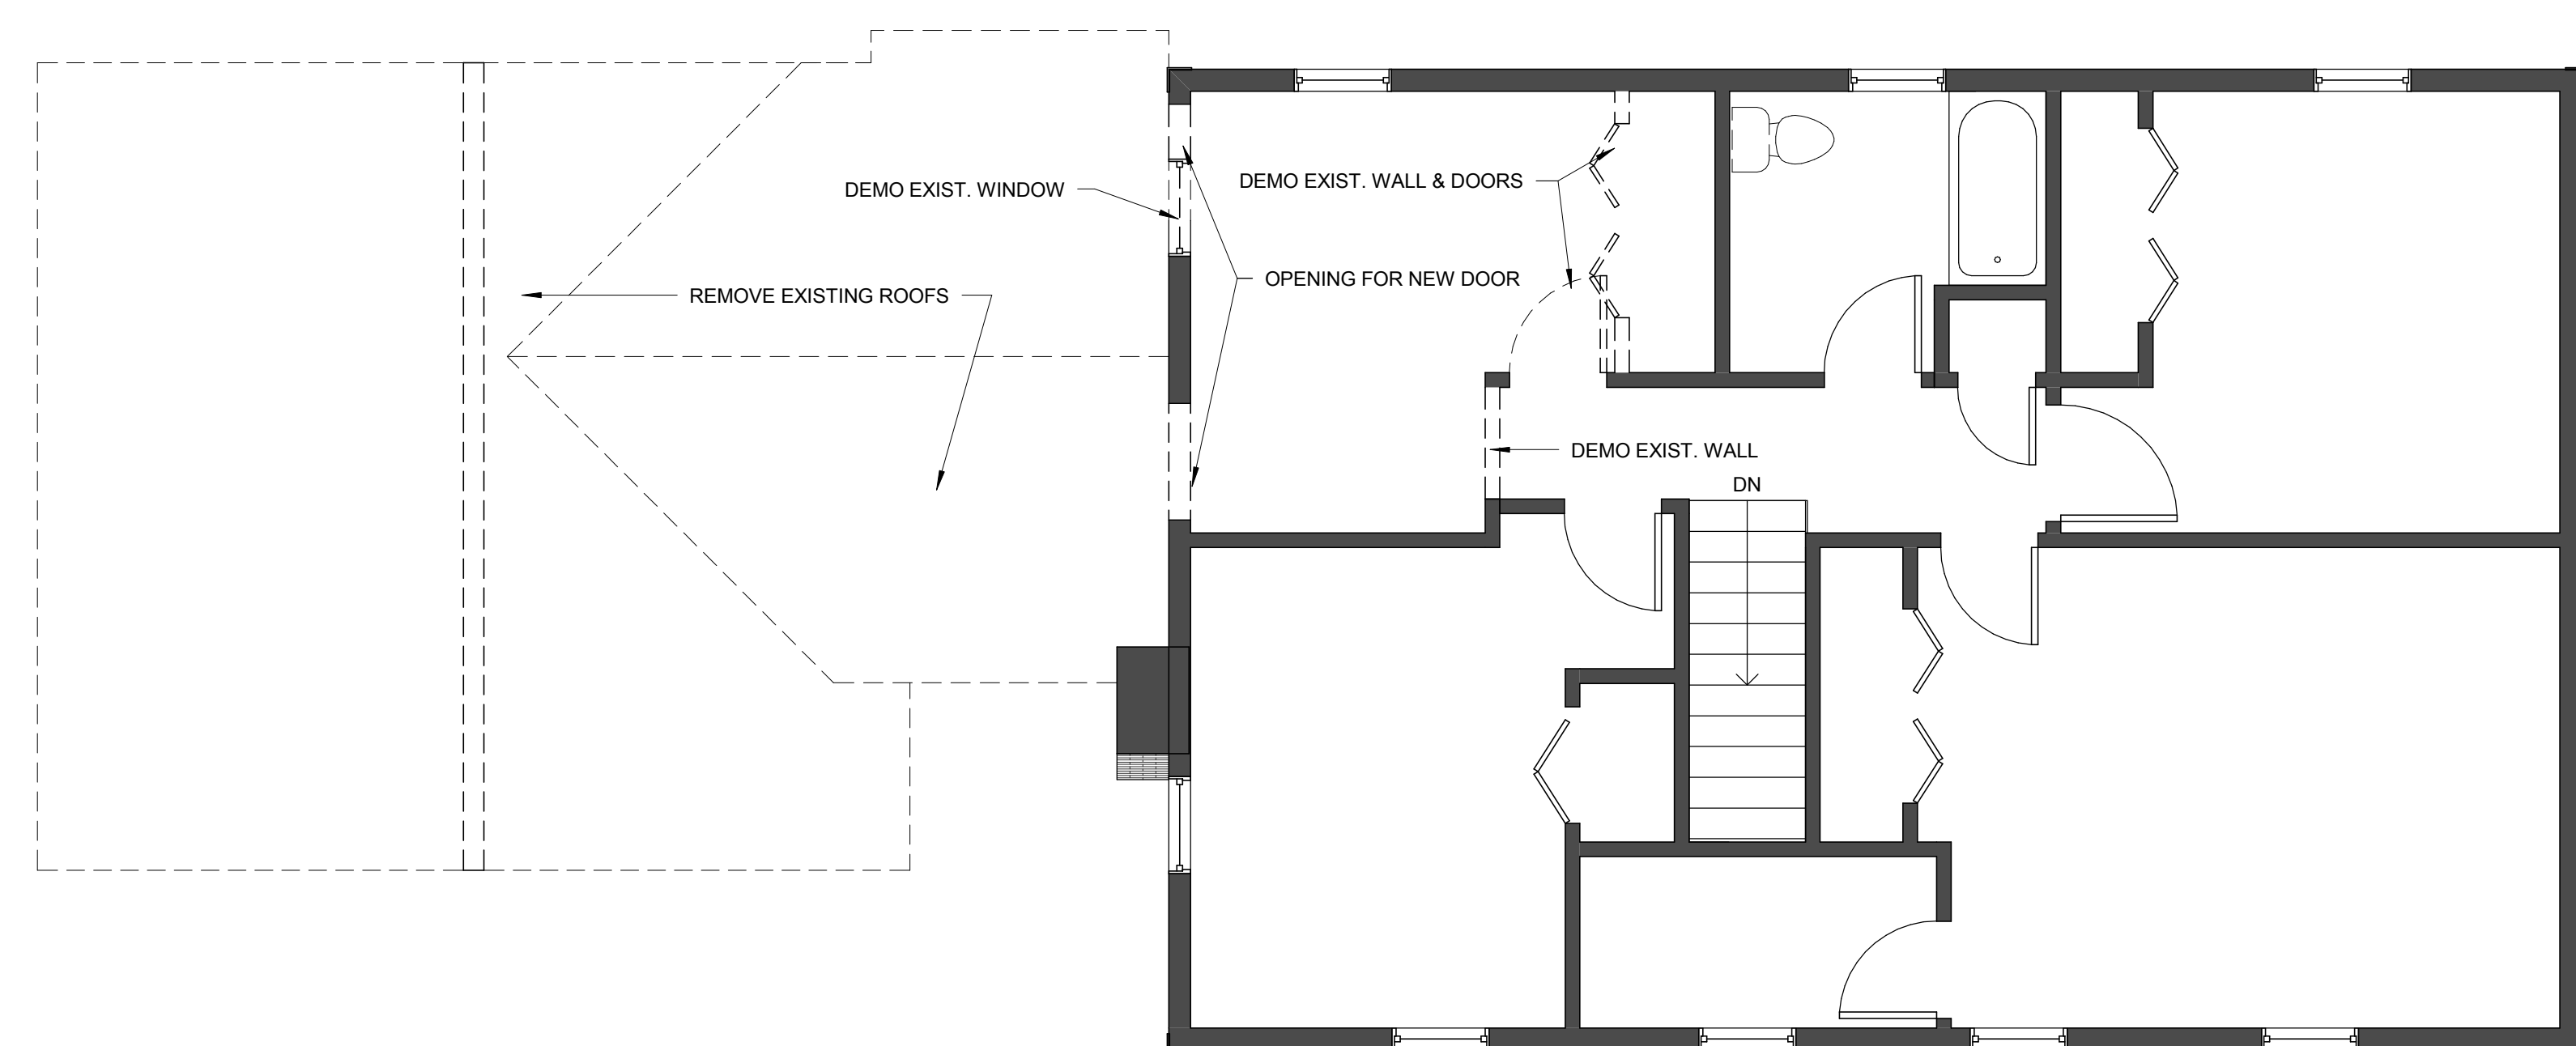


2 SECOND FLOOR - DEMO

SCALE: 1/4" = 1'-0"

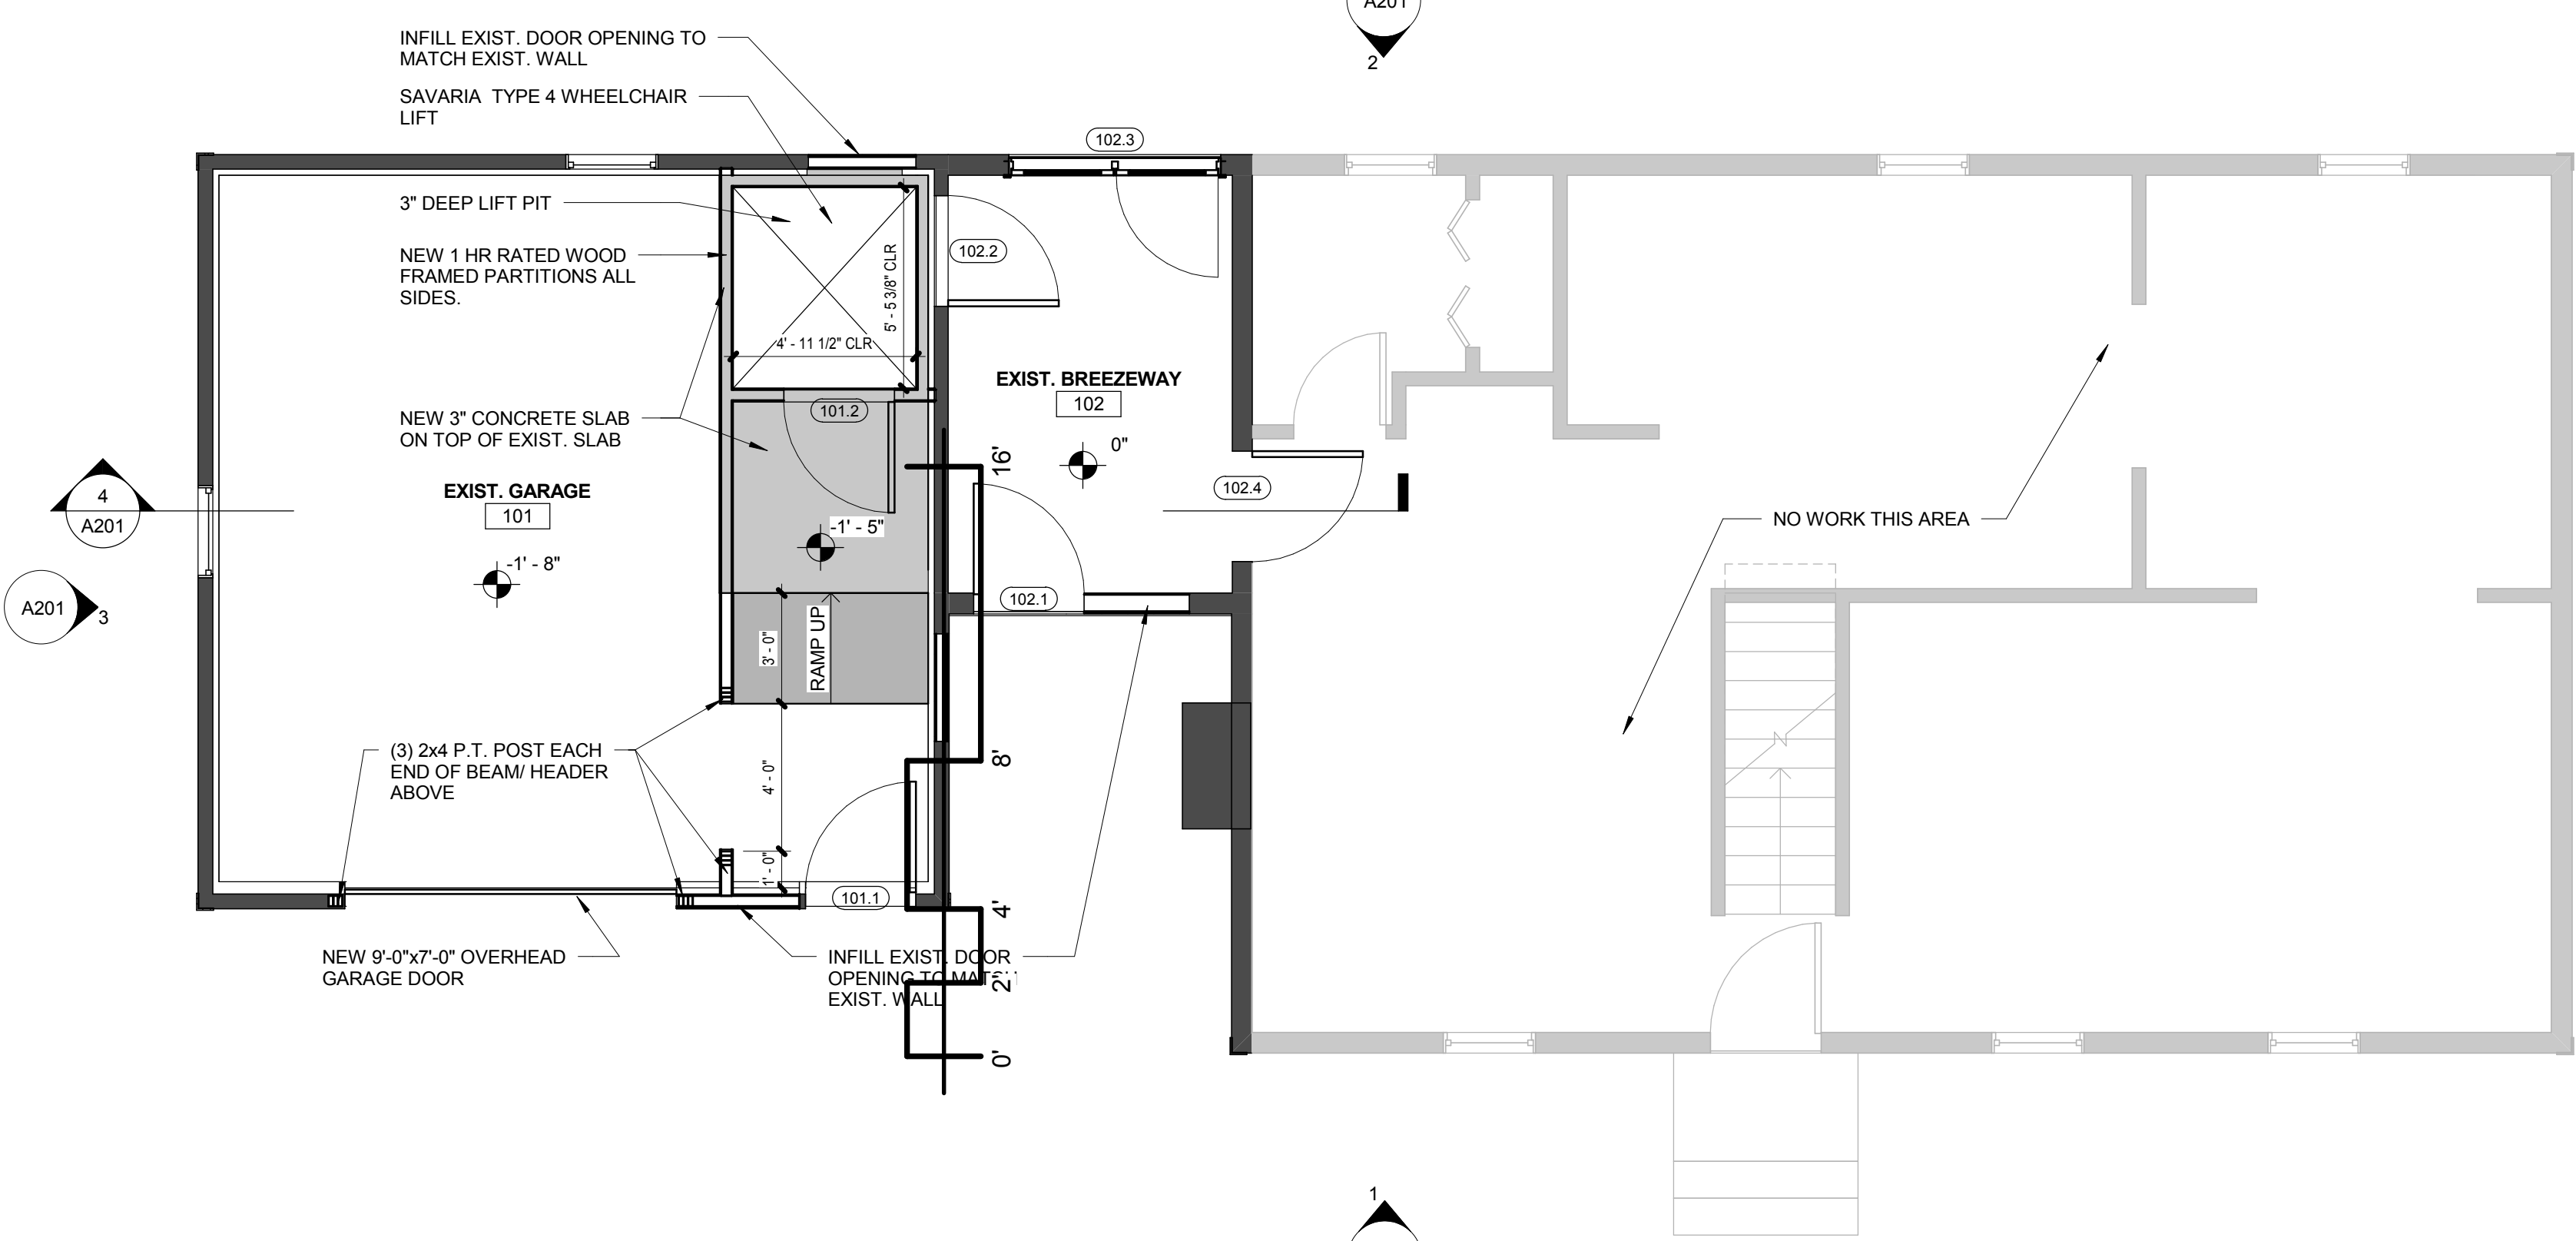


3 FIRST FLOOR - PROPOSED

SCALE: 1/4" = 1'-0"

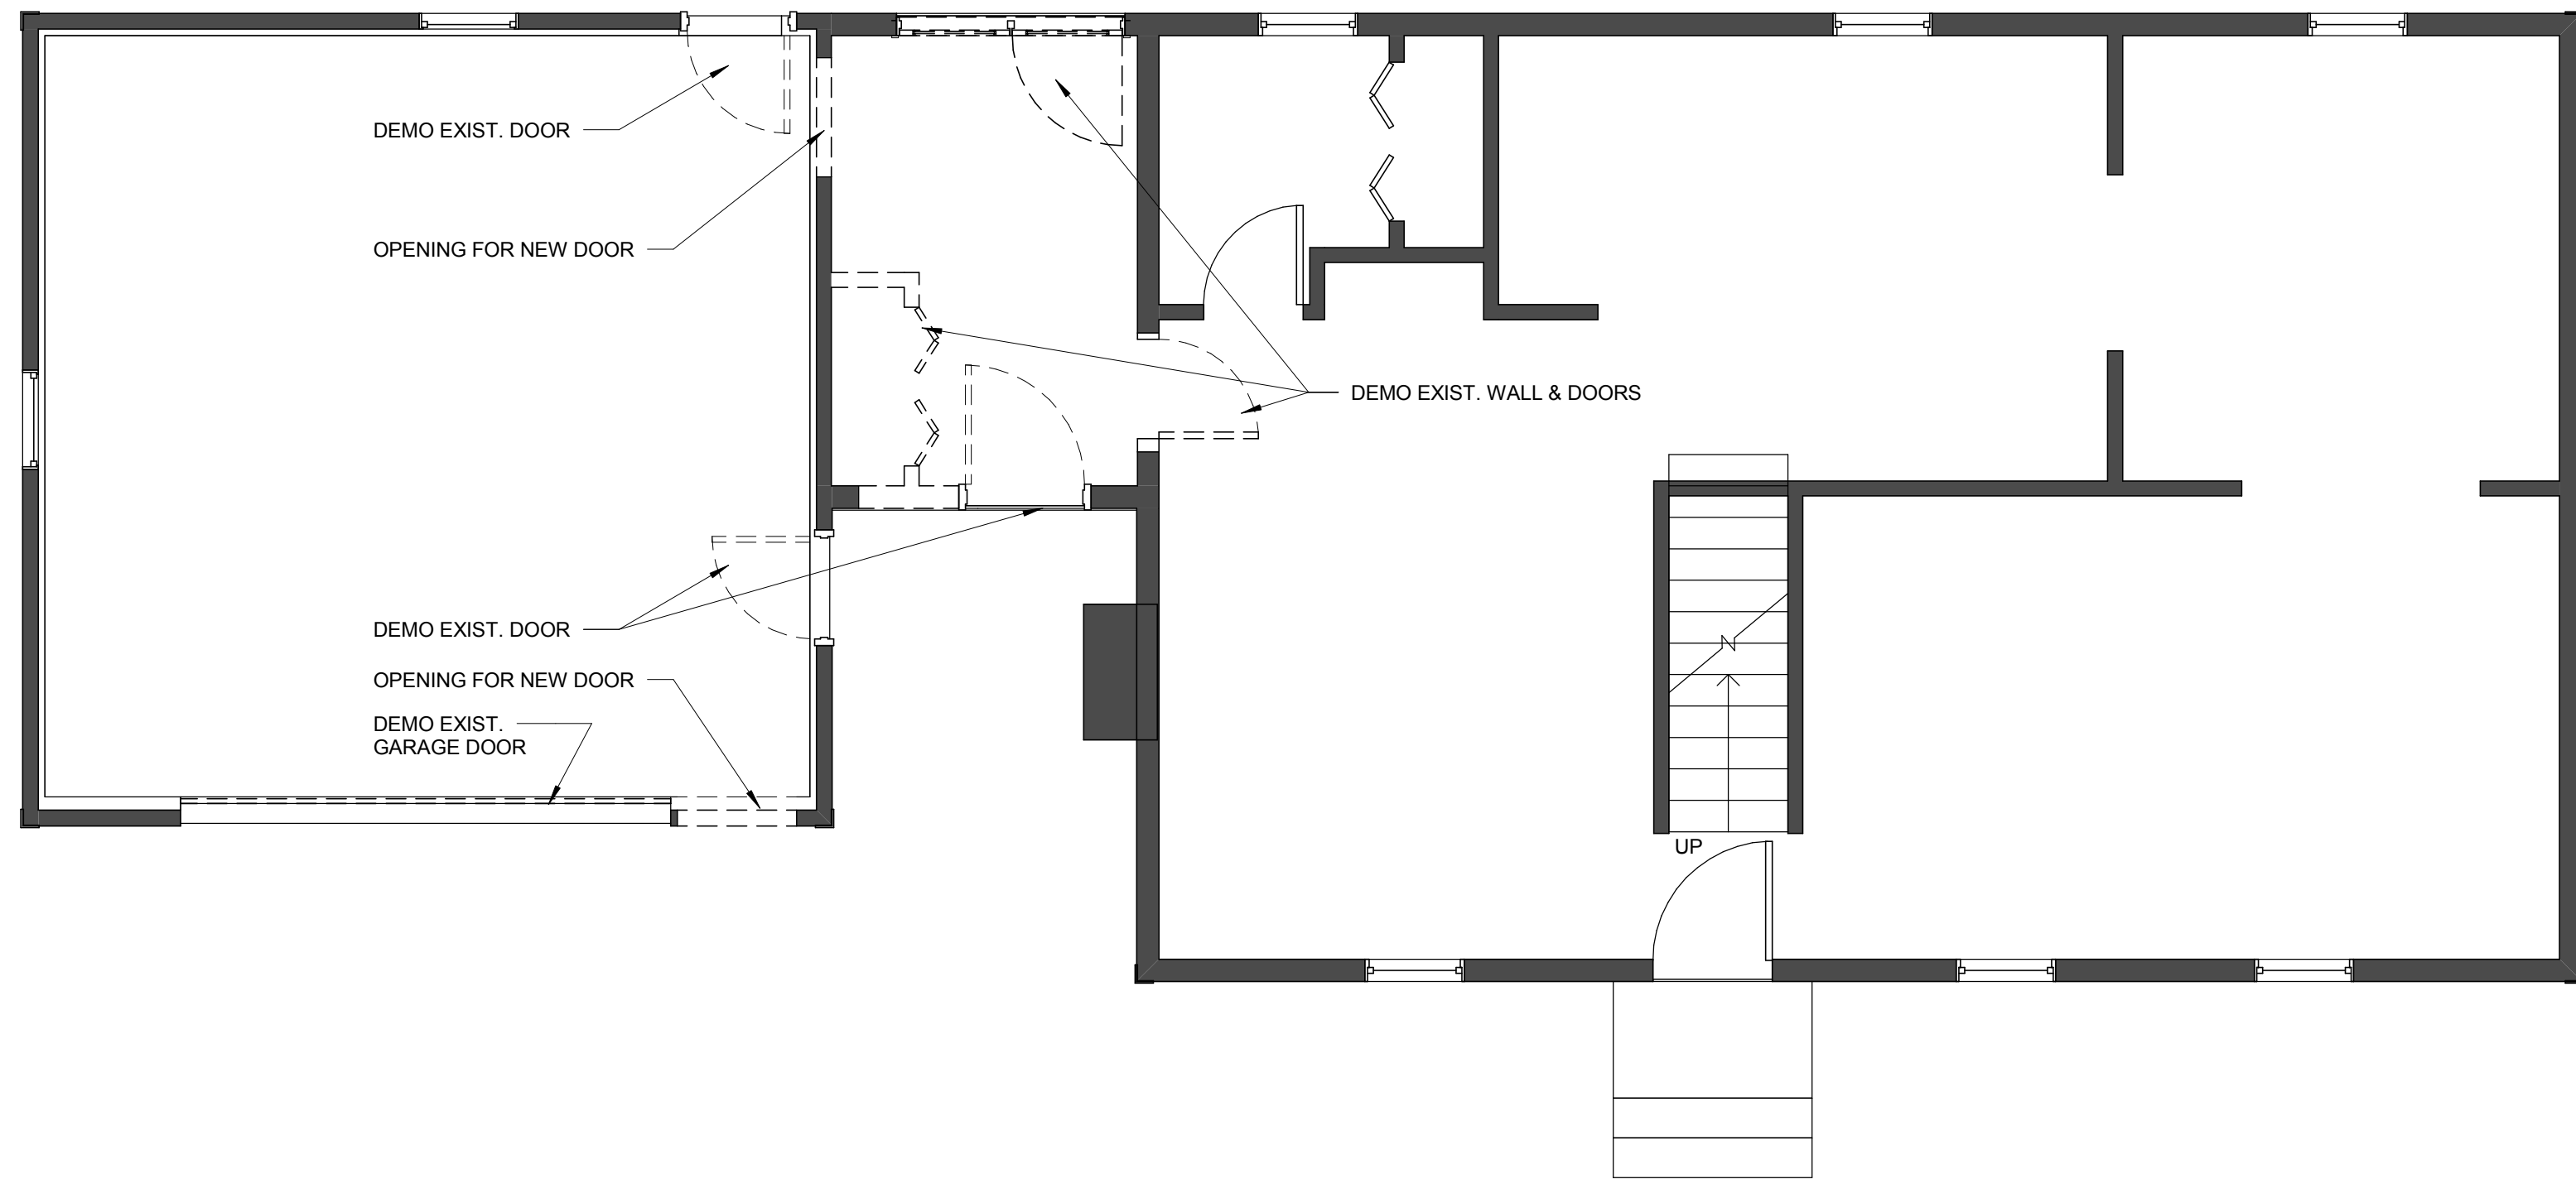

1 FIRST FLOOR - DEMO

SCALE: 1/4" = 1'-0"

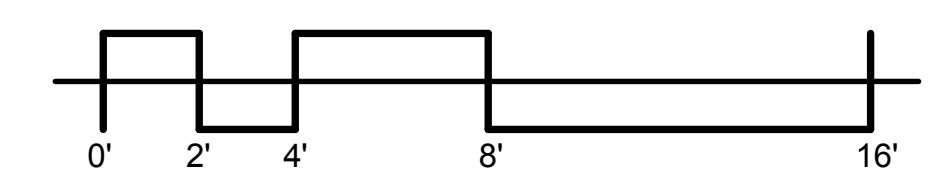

THE WALKER RESIDENCE
 50 Wingate Dr.
 Portland, Maine 04102

FLOOR PLANS - DEMO & PROPOSED

A101

Scale 1/4" = 1'-0" Date 11/19/2014