



Door Schedule					
Mark	Width	Height	Manufacturer	Description	U Value
101.1	3' - 0"	6' - 8"			
101.2	3' - 0"	6' - 8"			
102.1	3' - 0"	6' - 8"	Therma-Tru or equal	Insulated steel entry door w/ sidelight	.17 (door) / .21 (sidelight)
102.2	3' - 0"	6' - 8"			
102.3	5' - 9"	6' - 6"	Andersen or equal	Aluminum-clad wood Single Inswing French Door	.32
102.4	3' - 0"	6' - 8"			
201.1	3' - 0"	6' - 8"			
203.1	3' - 0"	6' - 8"			
203.2	3' - 0"	6' - 8"			
204.1	3' - 0"	6' - 8"			


Window Schedule				
Type Mark	Width	Height	Manufacturer/ Model #	U Value
A	2' - 6"	4' - 0"	Mathews Brothers, Spencer Walcott - Custom	.28 (min.)

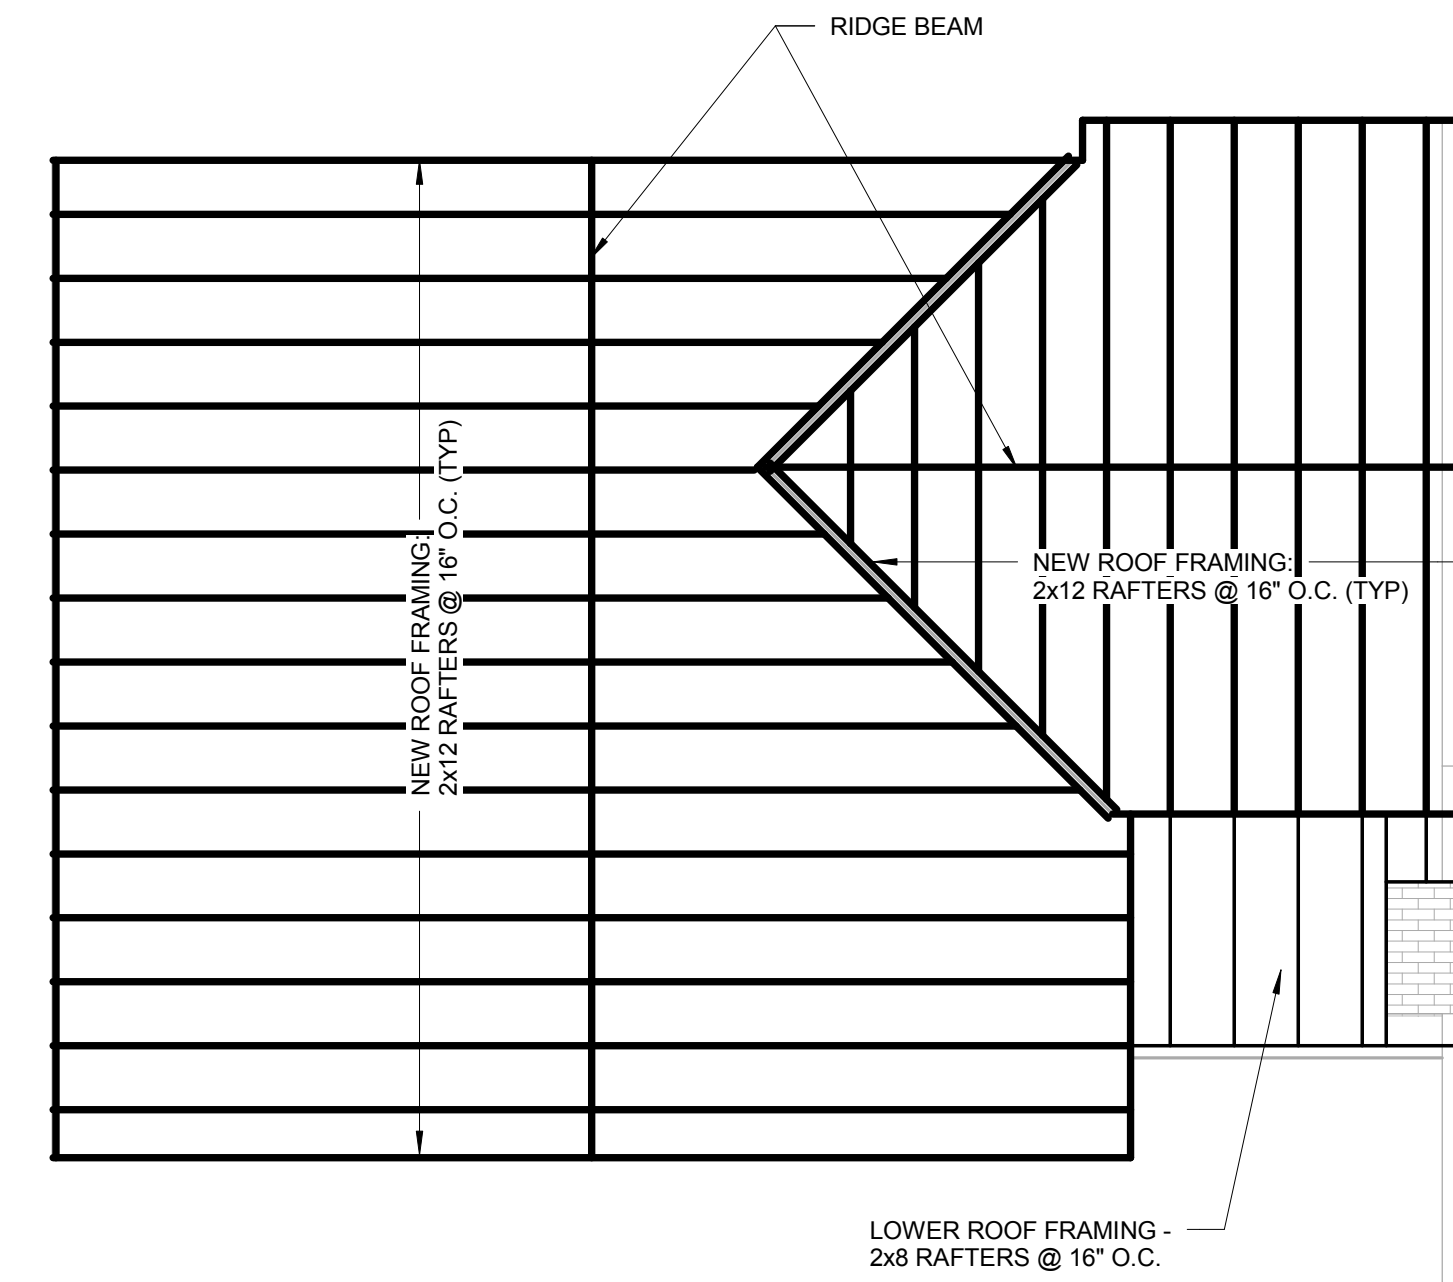


2 ROOF FRAMING PLAN
SCALE: 1/4" = 1'-0"

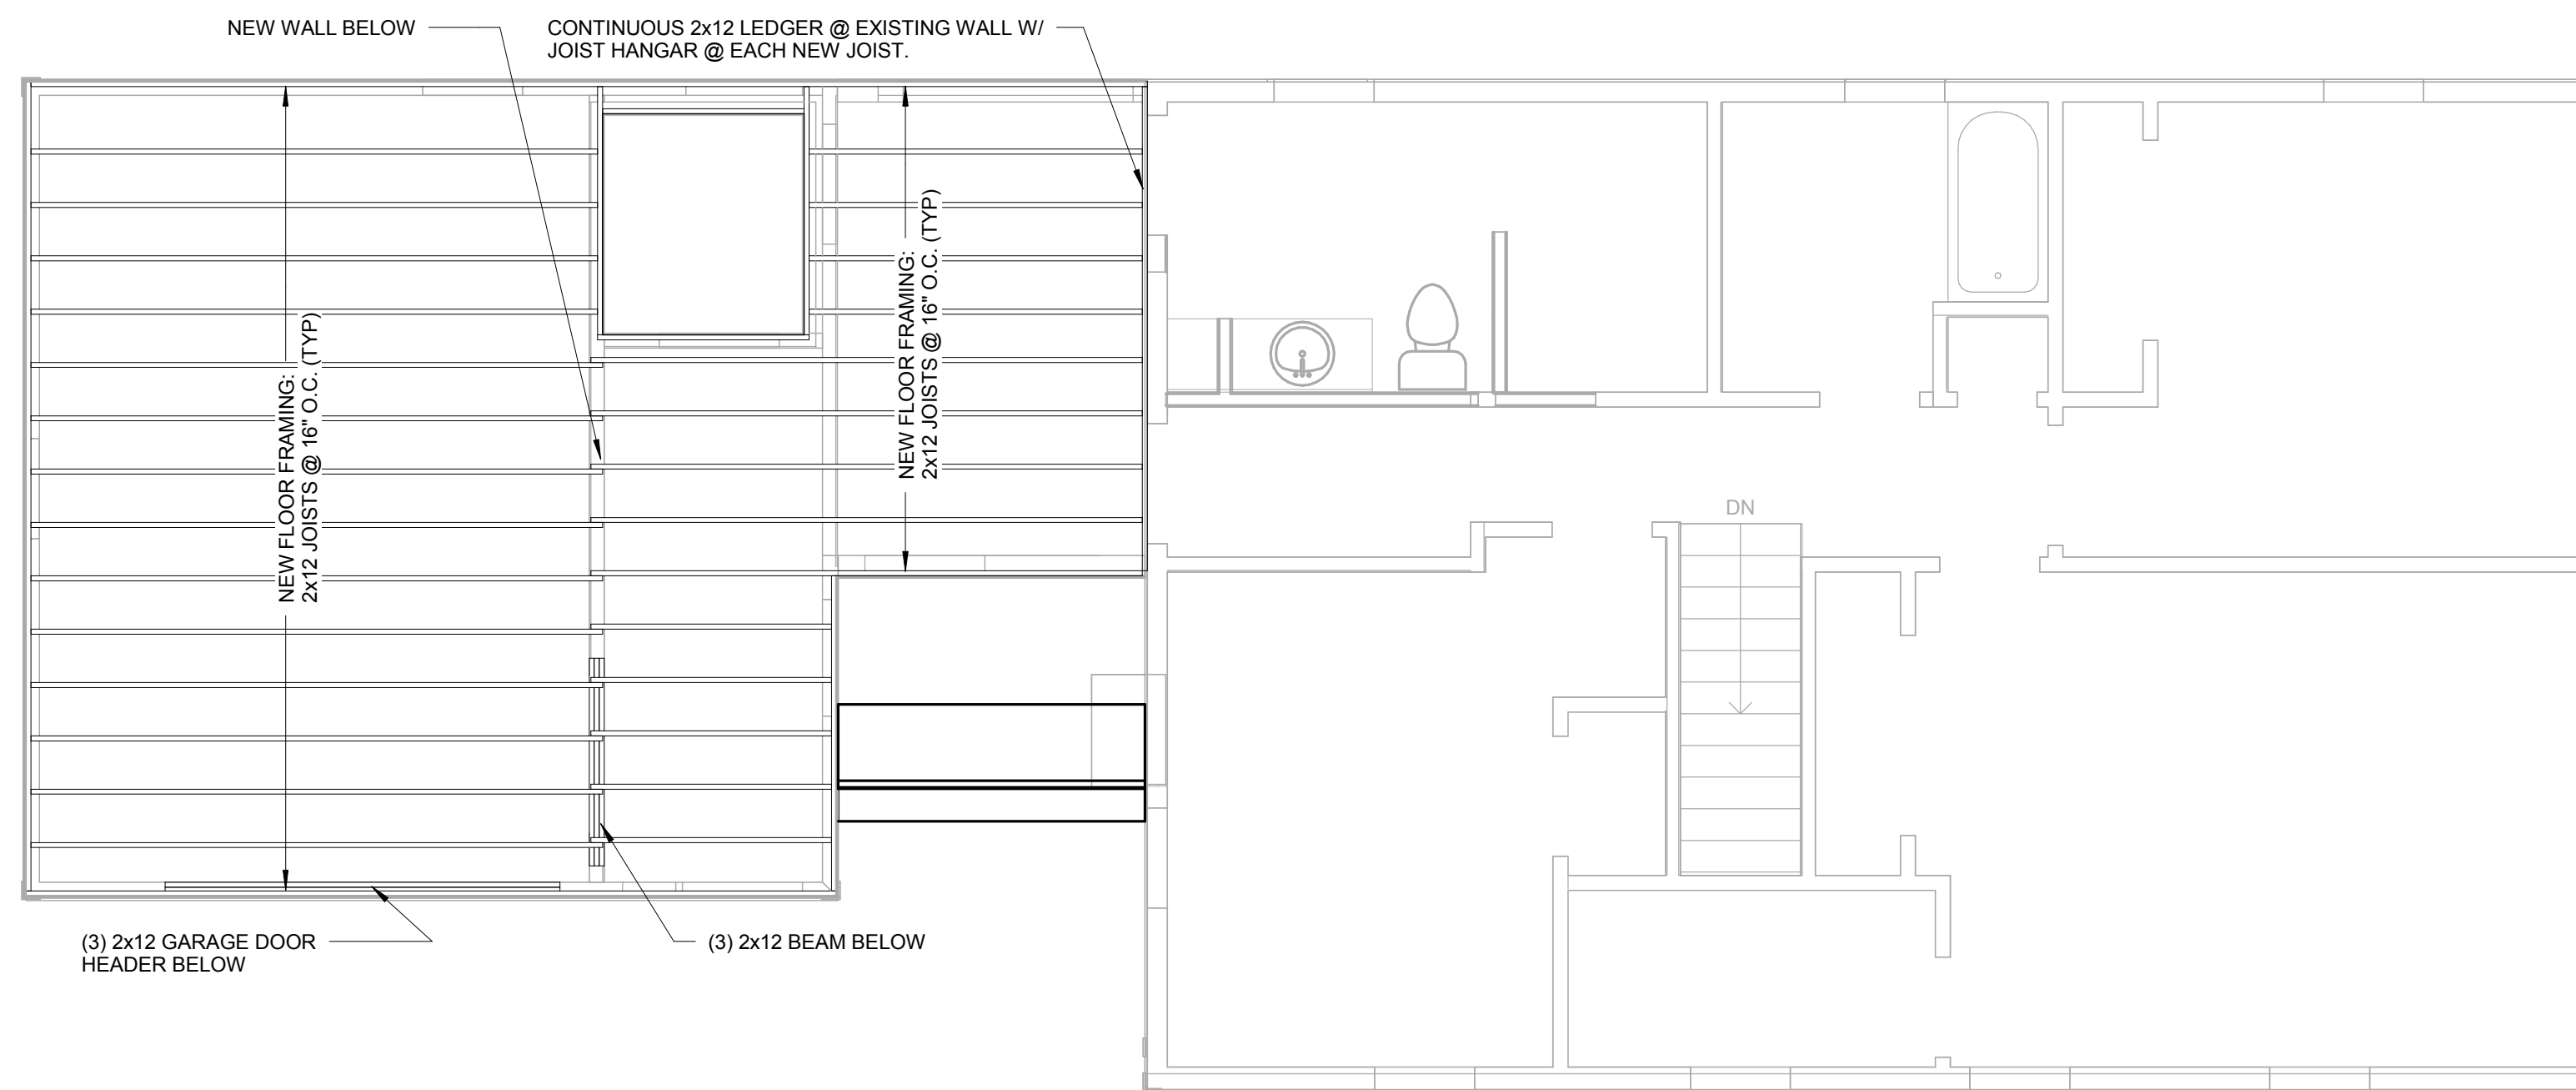

3 SECOND FLOOR - FRAMING
SCALE: 1/4" = 1'-0"

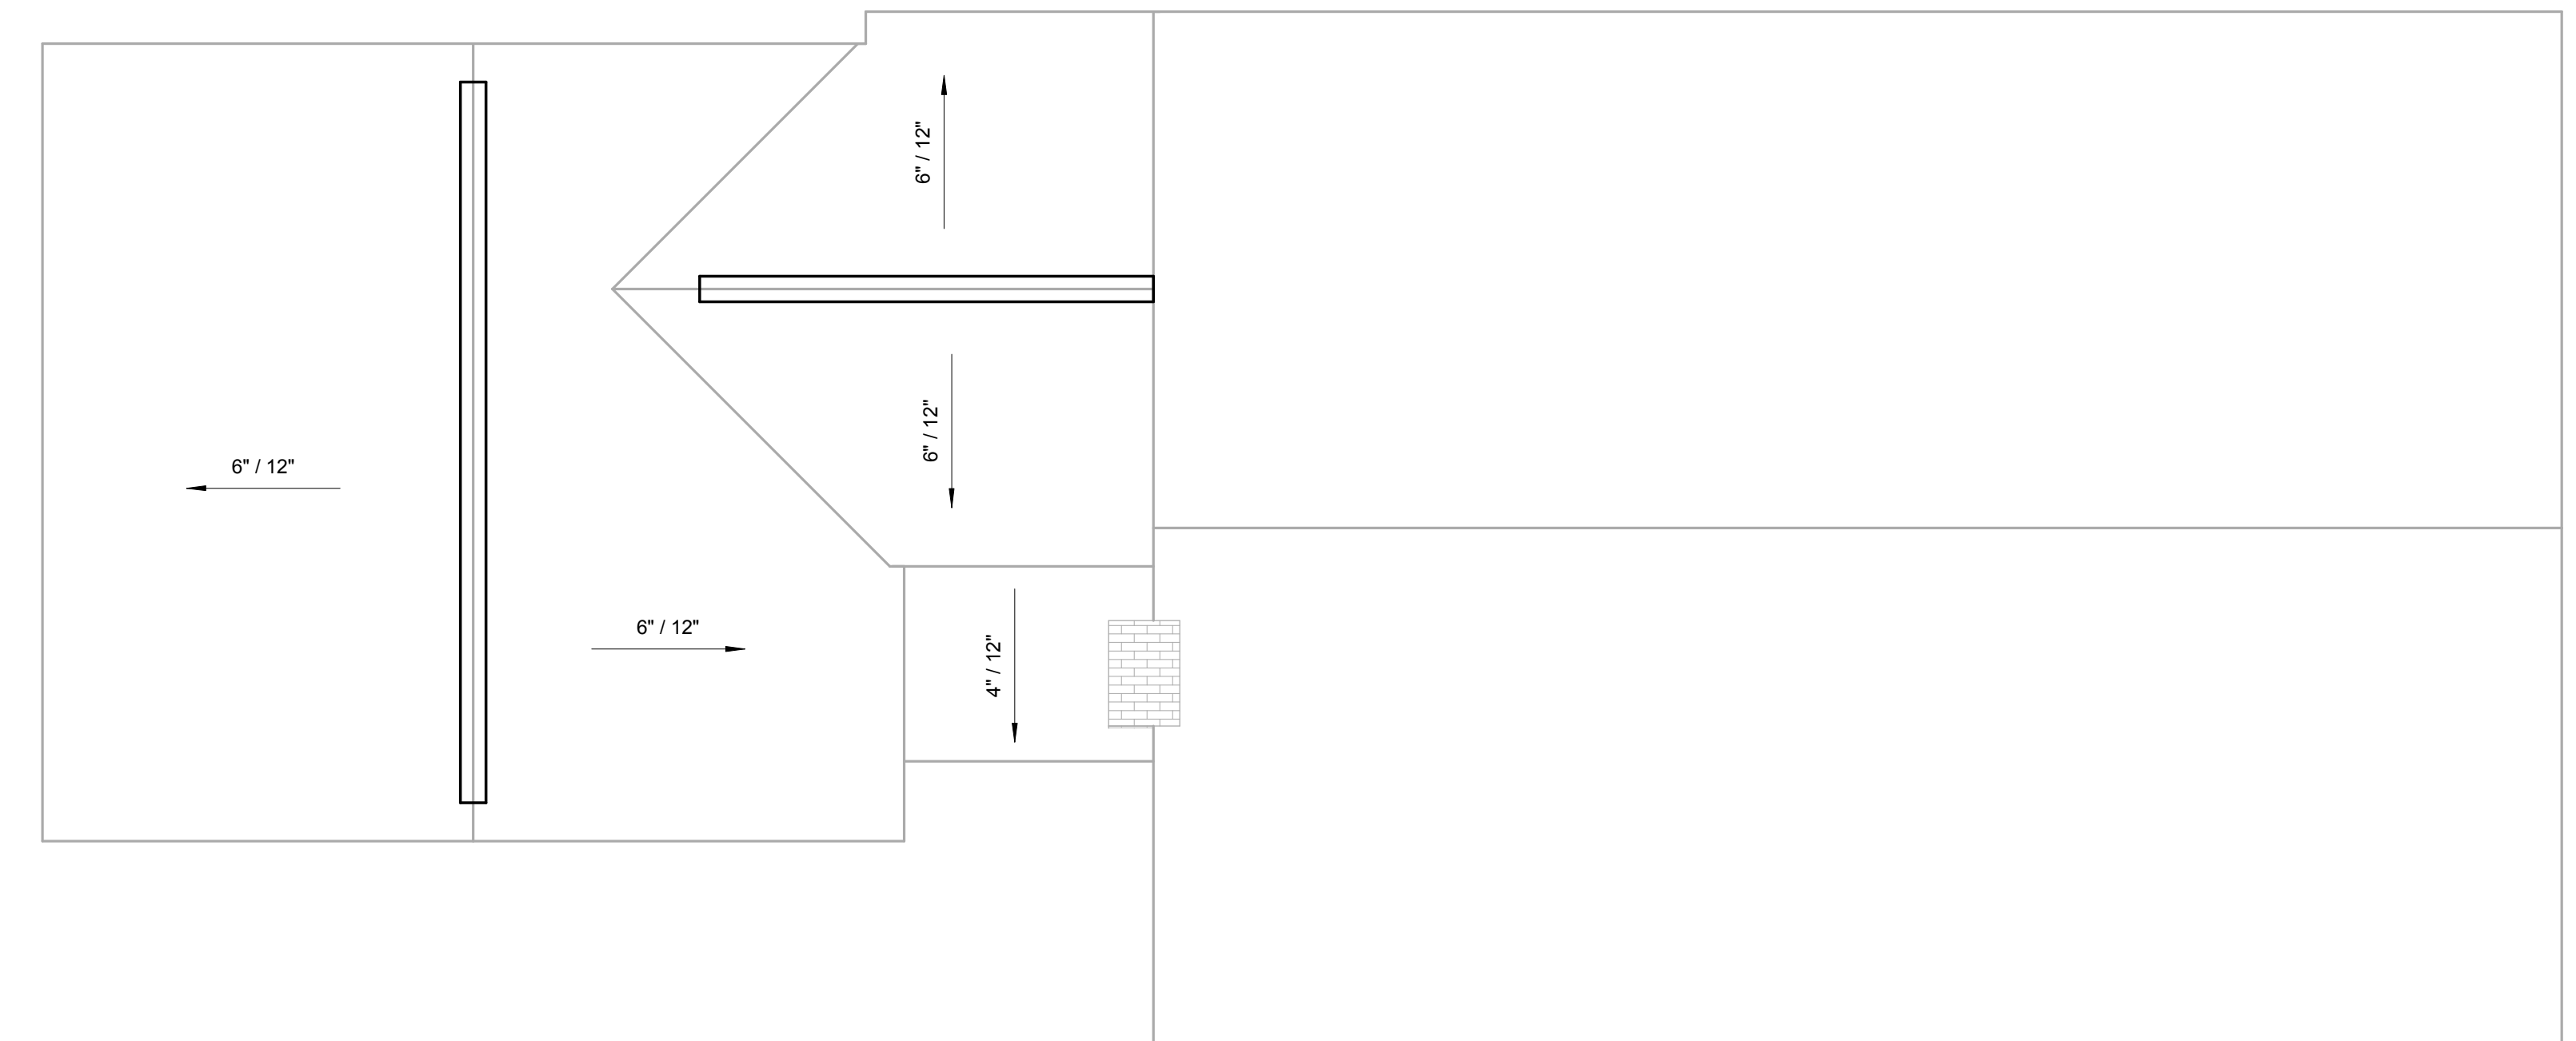

1 ROOF - PROPOSED
SCALE: 1/4" = 1'-0"

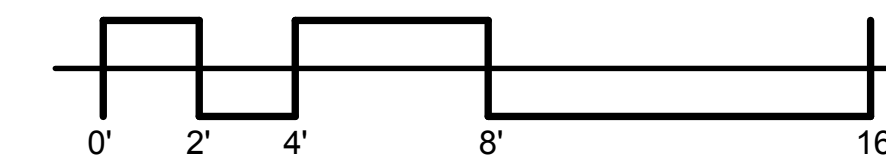

THE WALKER RESIDENCE
50 Wingate Dr.
Portland, Maine 04102

FRAMING PLANS,
SCHEDULES

A102