


MARK
MUELLER
ARCHITECTS

A.I.A.

100 Commercial Street
Suite 205
Portland, Maine 0410
Phone/Fax 207.774.9057
Email: MMArch@gw.net

© COPYRIGHT
MARK MUELLER ARCHITECTS

Russo Residence
36 Wingate Drive
Portland, Maine

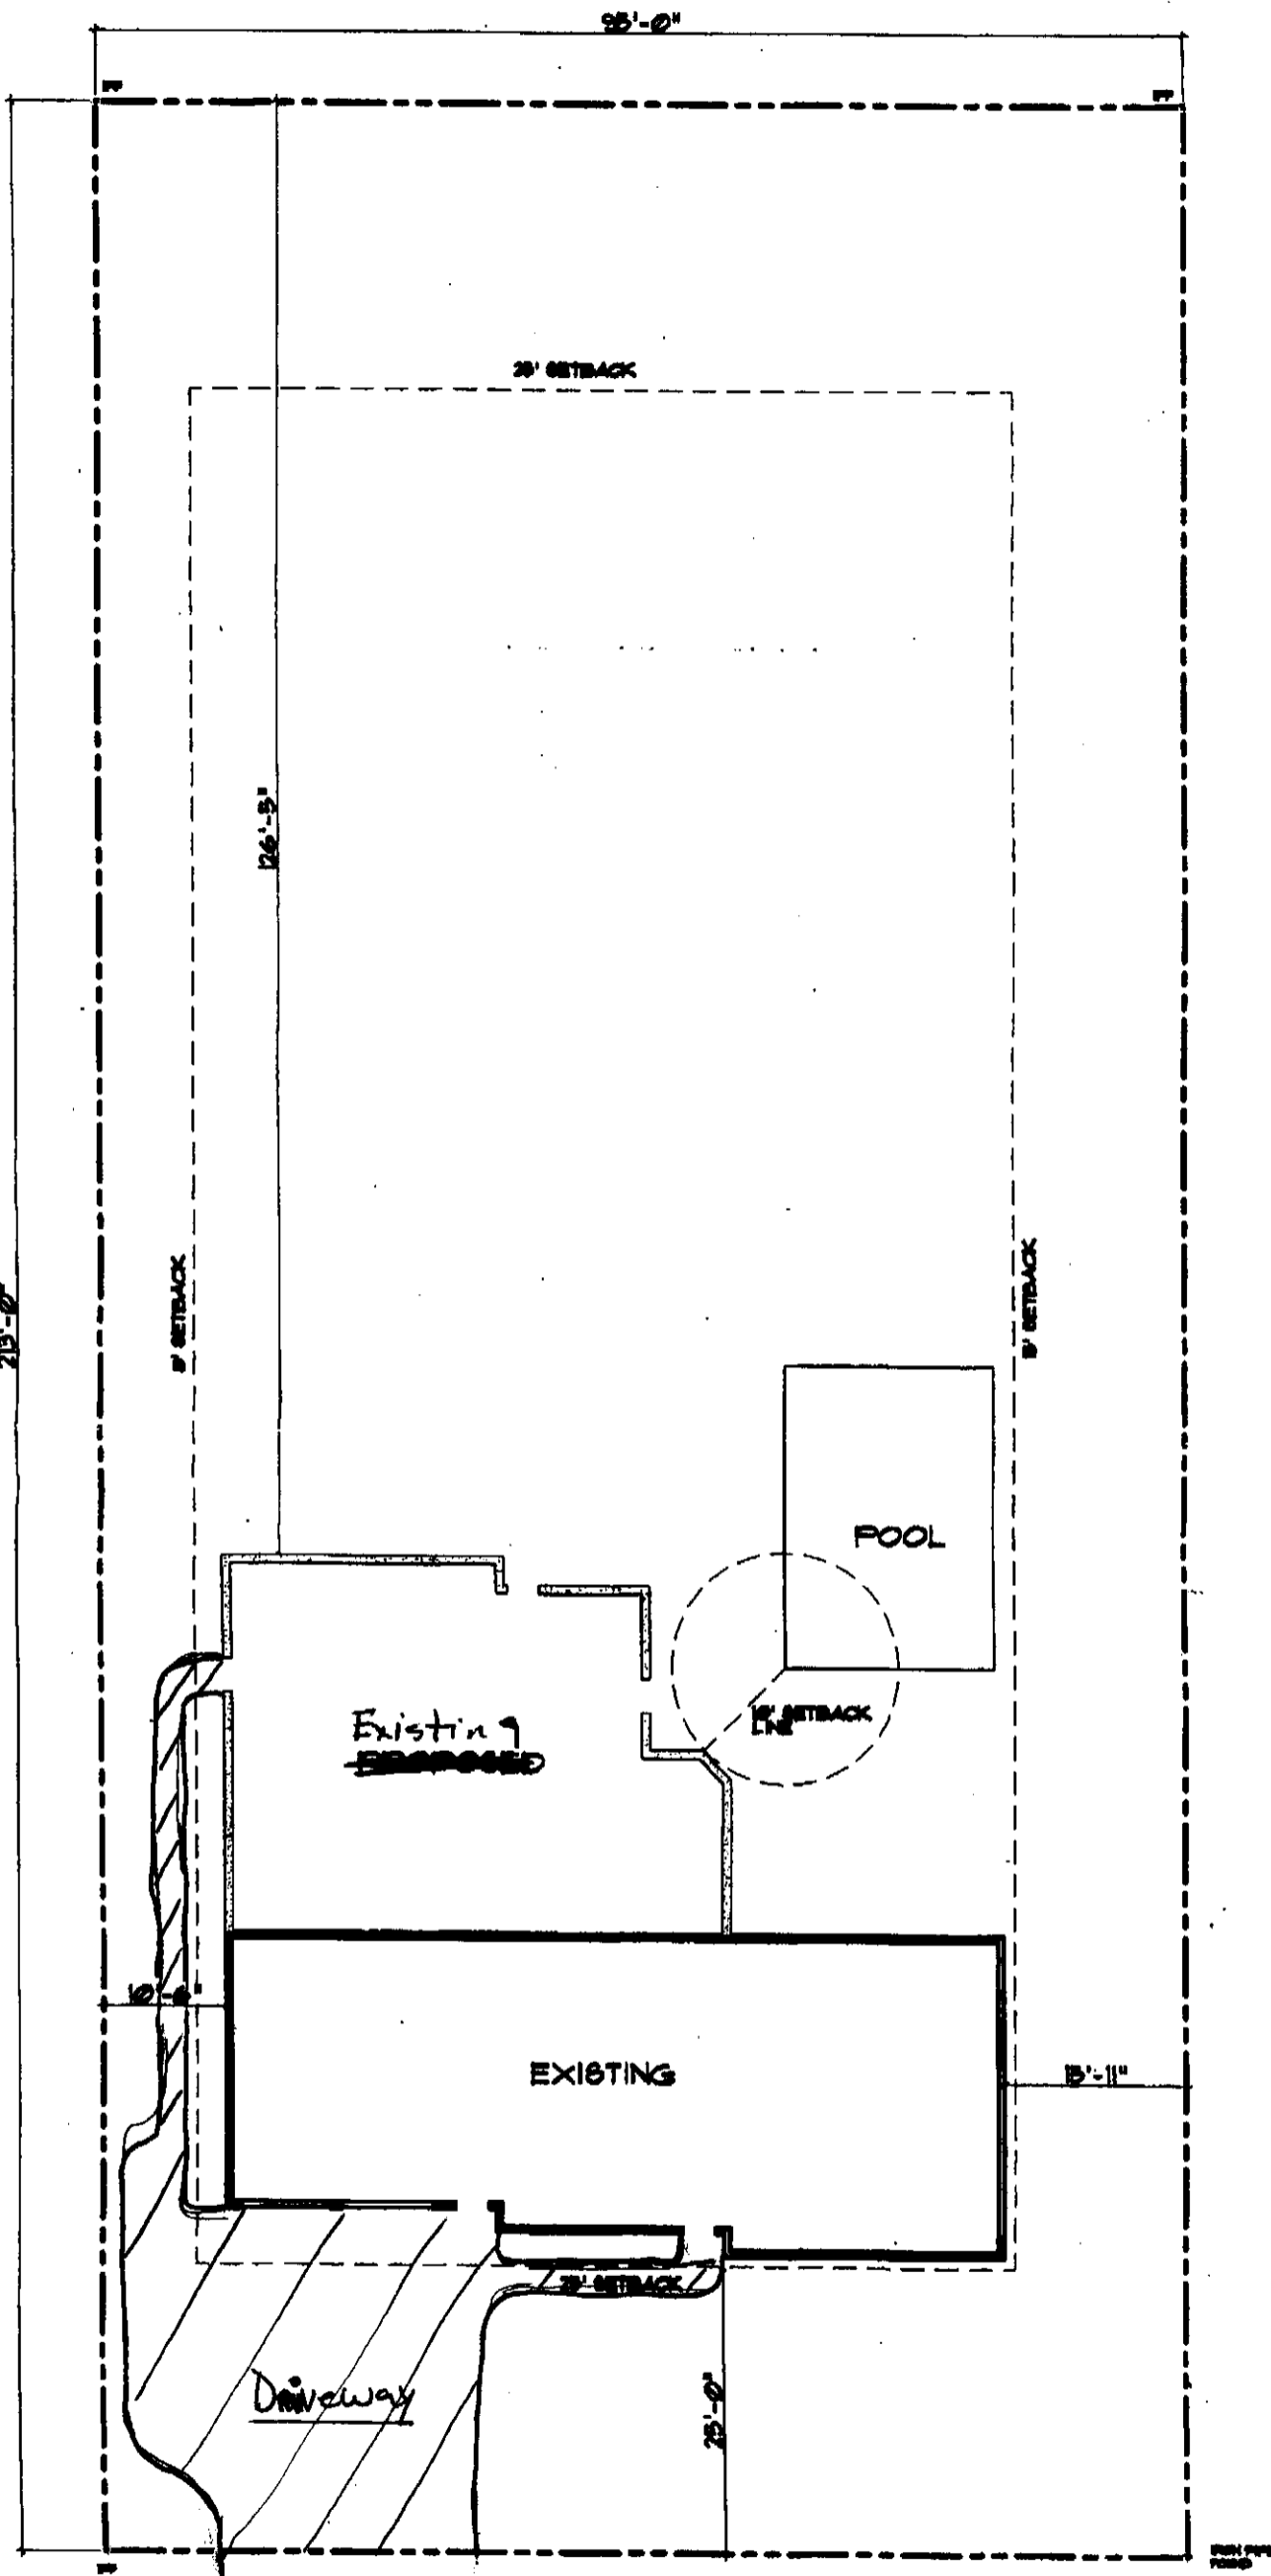

PLOT PLAN

SCALE: 1/16" = 1'-0"

FLOOR PLANS/PLOT PLAN

| |
|-----------------|
| REVISIONS |
| DATE |
| AUGUST 03, 2004 |
| PROJECT |
| RUSBO |
| DRAWN BY |