



FULL GABLE ROOF

Door Schedule							
Mark	Nominal Size			Fire Rating			Comments
	Width	Height	Thickness	Glaz. Style	Frame	Door Slab	
D-1	2'8"	6'5"	1 3/4"	None		60 MIN	REPLACE EXISTING DOOR
D-2	2'8"	6'8"	1 3/4"	None		60 MIN	REPLACE EXISTING DOOR
D-3	3'0"	6'8"	1 3/4"	None		60 MIN	REPLACE EXISTING DOOR
D-B	2'7"	6'8"	1 3/4"	None		60 MIN	REPLACE EXISTING DOOR

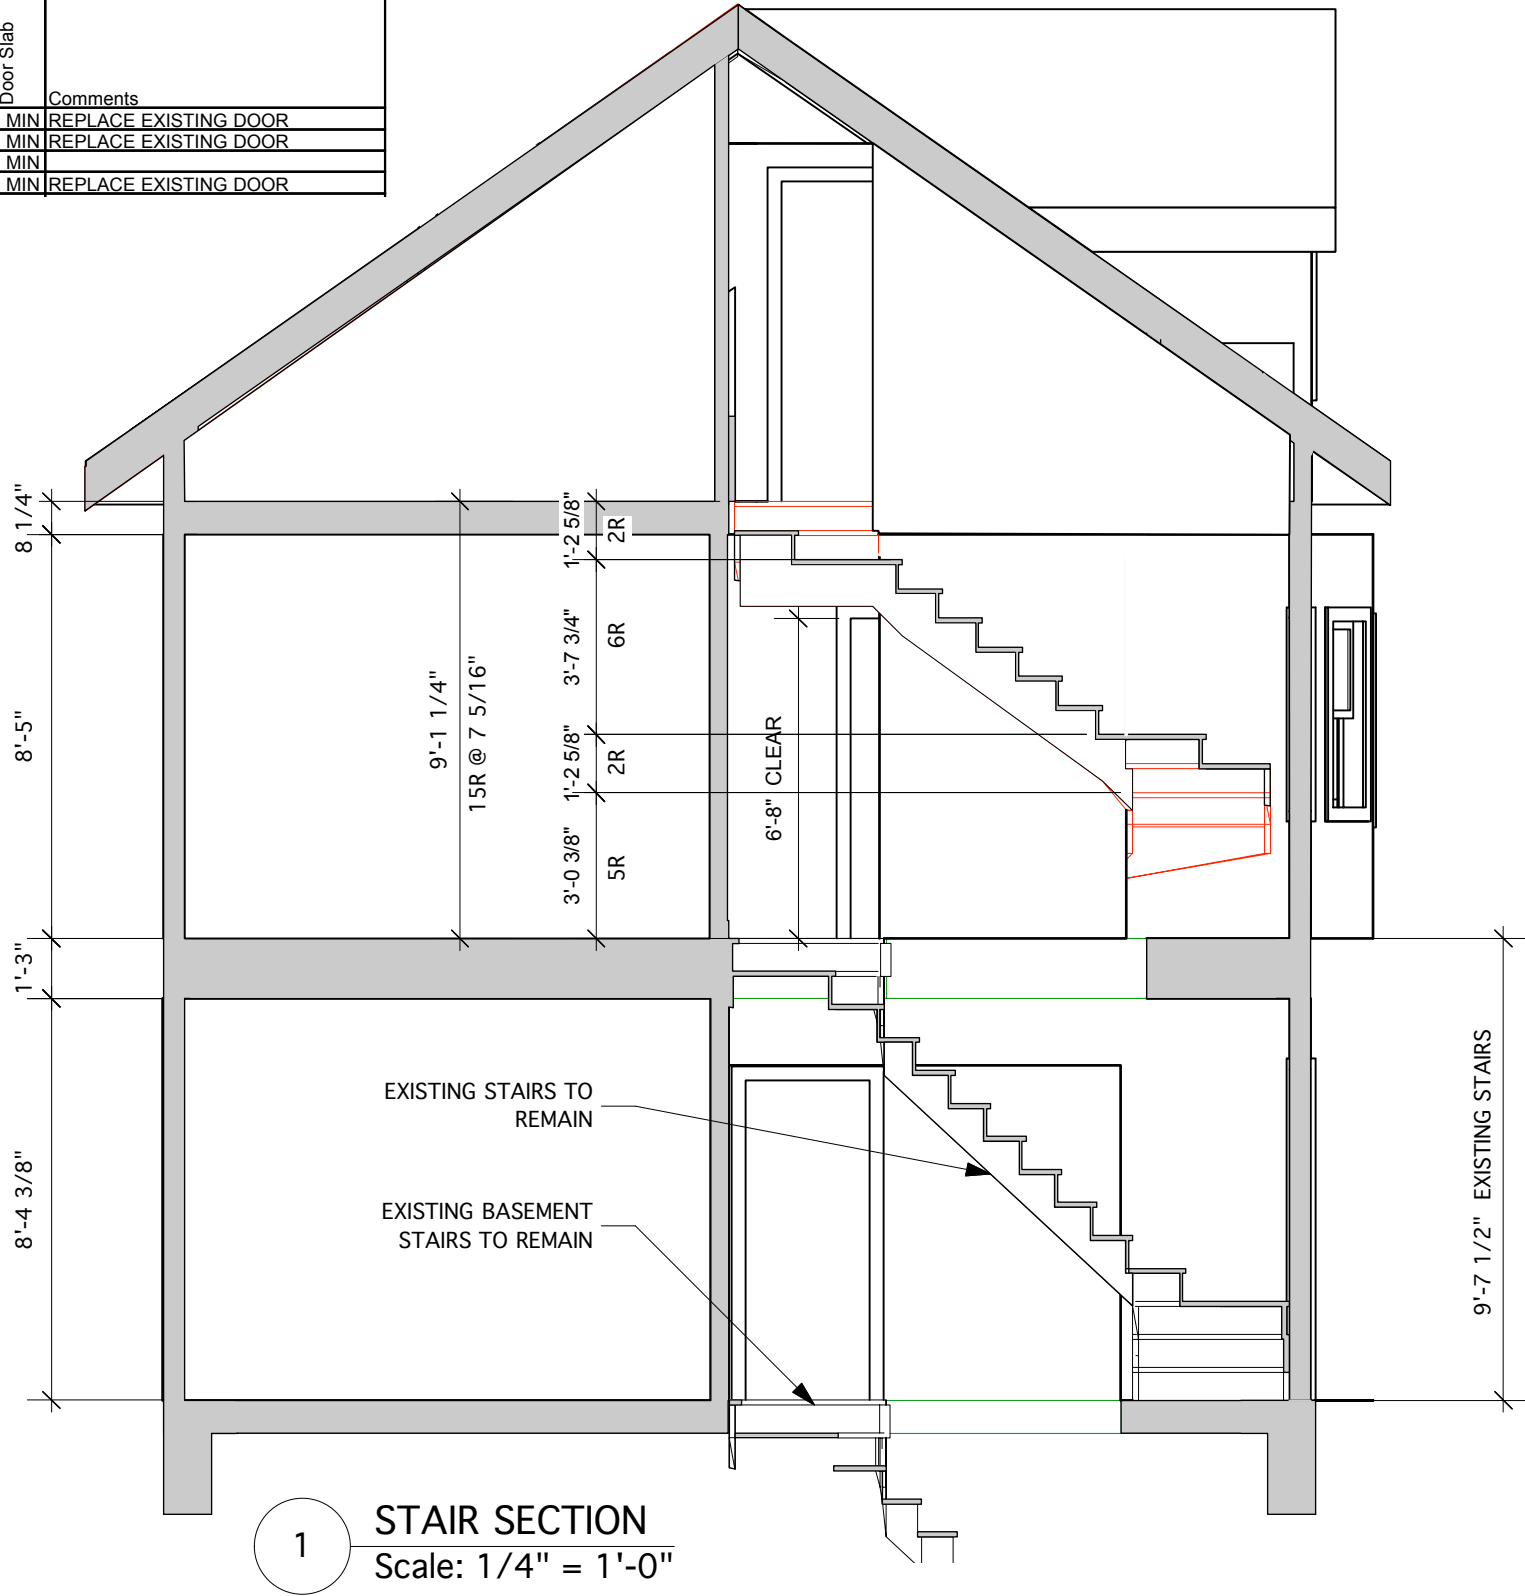

1 STAIR SECTION
Scale: 1/4" = 1'-0"

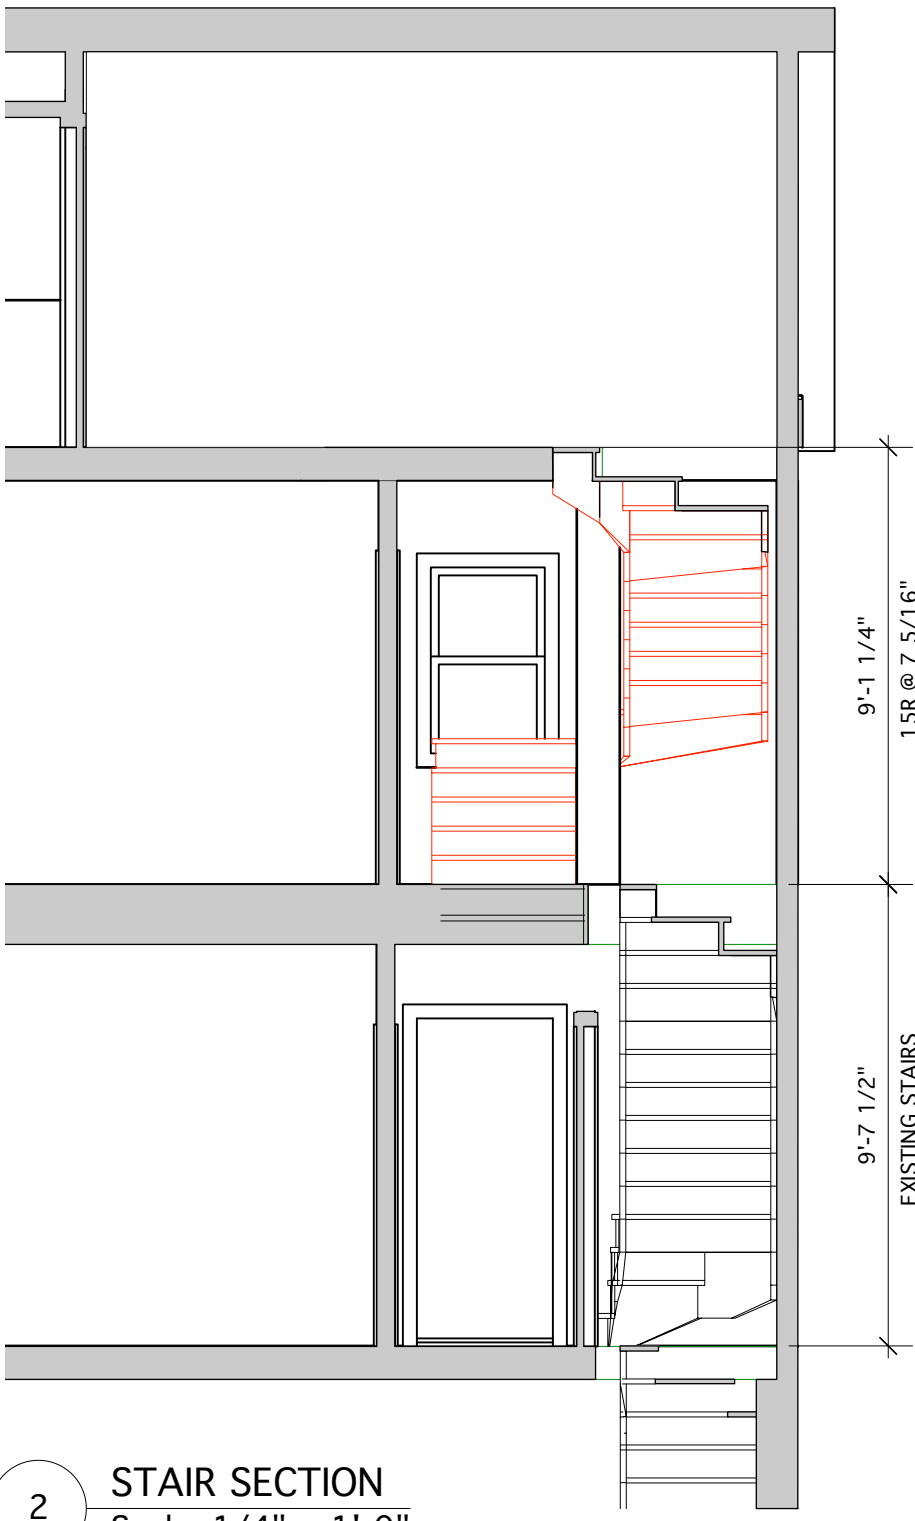

2 STAIR SECTION
Scale: 1/4" = 1'-0"