


Revisions

No.	Date	Issued for
-	11/22/13	90% CD Review Set
-	01/24/14	Bid & Permit

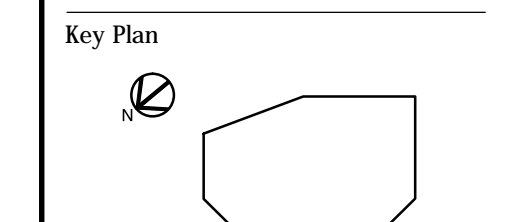

Title
FINISH FLOOR PLAN



Date
Drawing No.

A1.2

GENERAL NOTES:
1. REFER TO A0.3 FOR FINISH SCHEDULE.

PLAN LEGEND

FLOOR FINISH DESIGNATION	VINYL BASE DESIGNATION
COUNTER TYPE (BY ORION) SEE A0.3 FOR DETAILS	VP-1
FLOOR DRAIN (SEE PLUMBING DWGS)	VCT-1
FLOOR SINK (SEE PLUMBING DWGS)	VINYL COVE BASE
FLOOR CLEAN OUT (SEE PLUMBING DWGS)	
THRESHOLD TRANSITION	

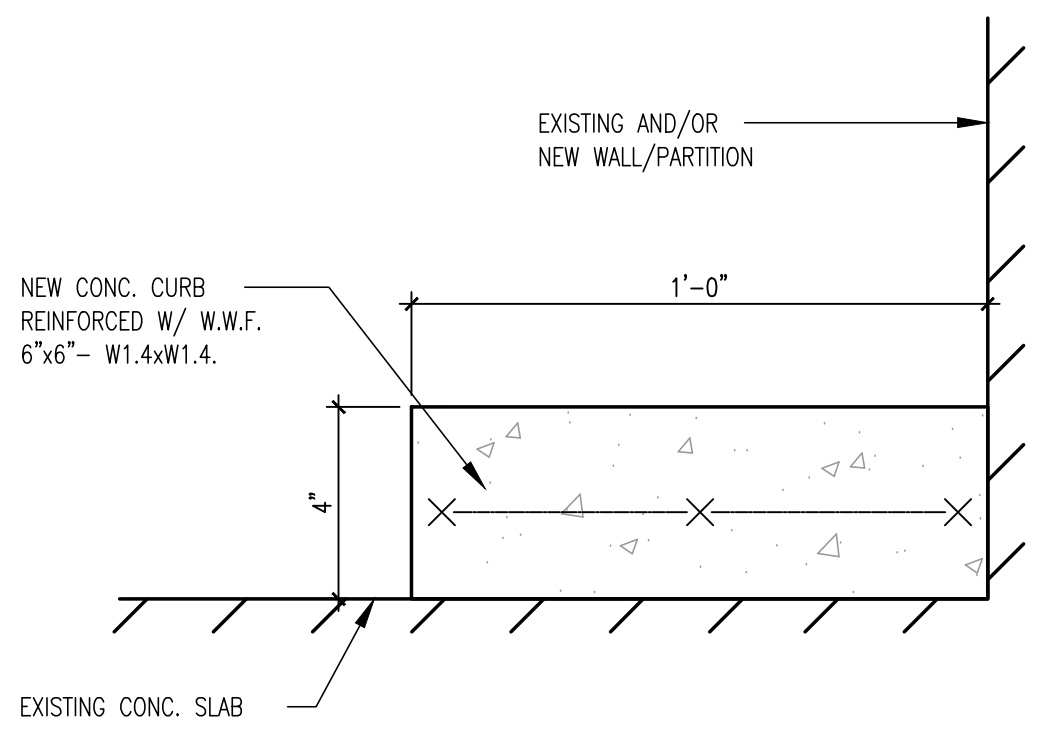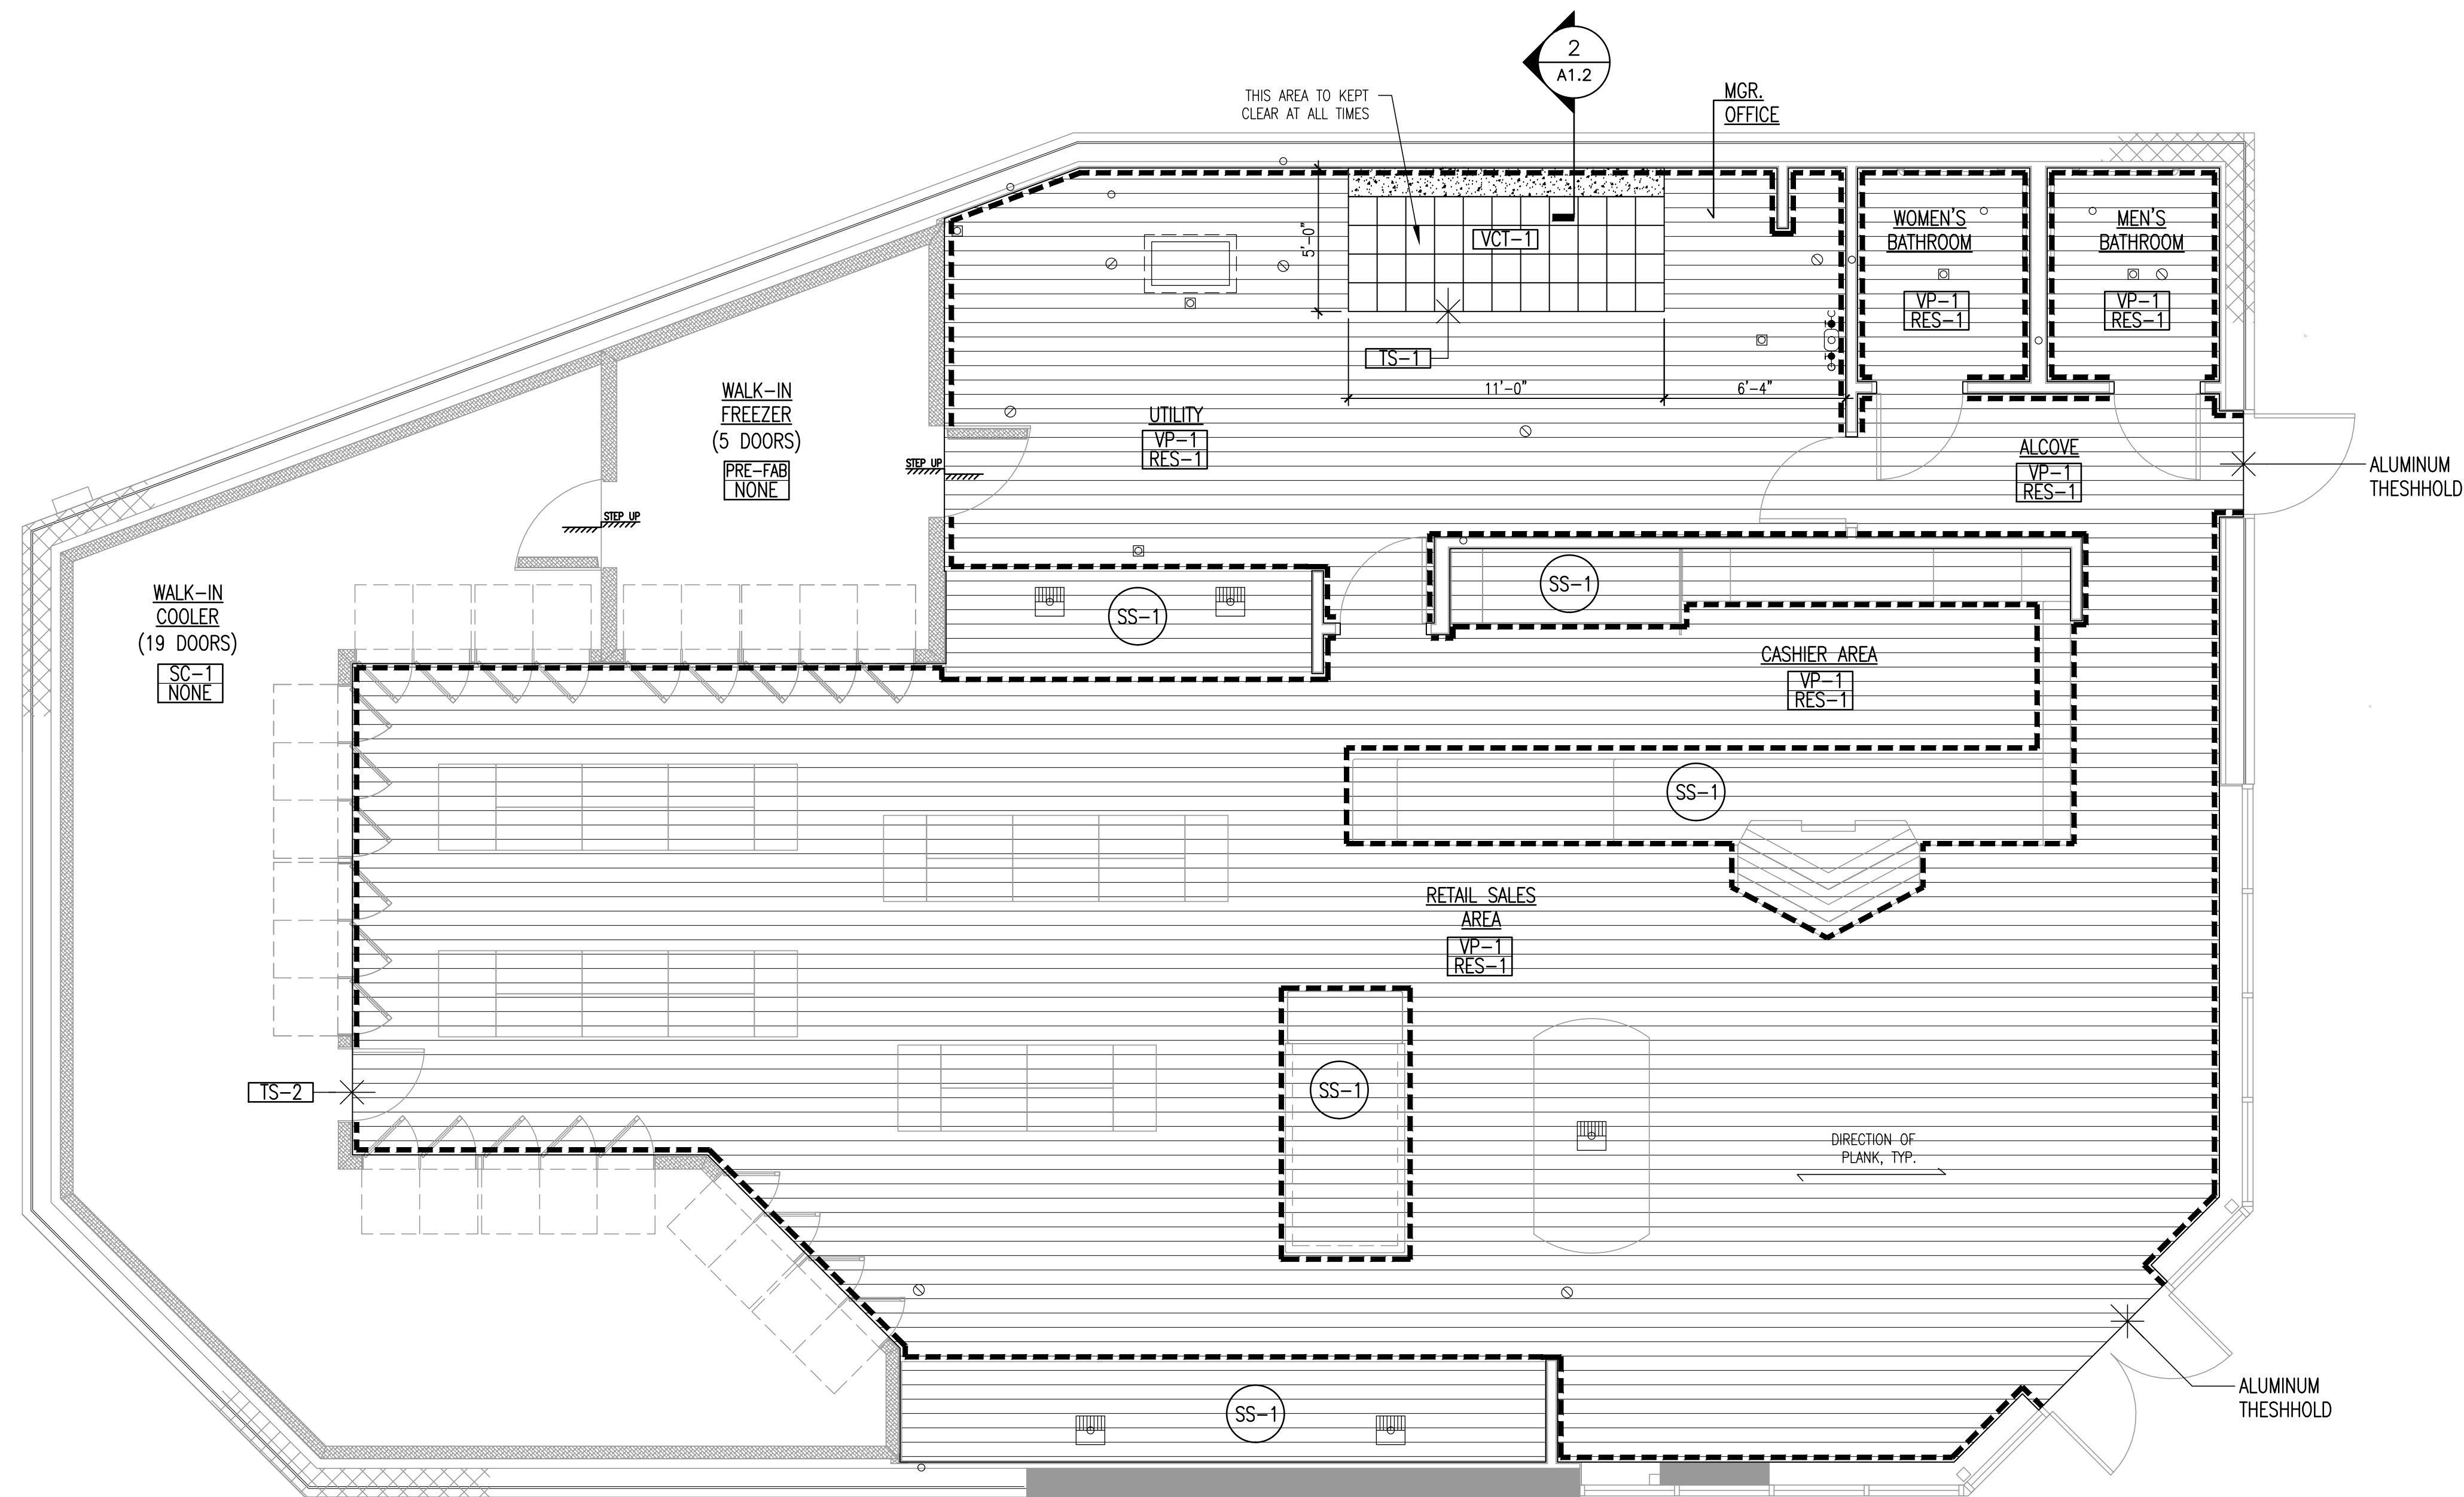

2 CONCRETE CURB DETAIL
A1.2 SCALE: 3" = 1'-0"

SCALE: -

SCALE: -

1 FINISH FLOOR PLAN
A1.2 SCALE: 1/4" = 1'-0"