
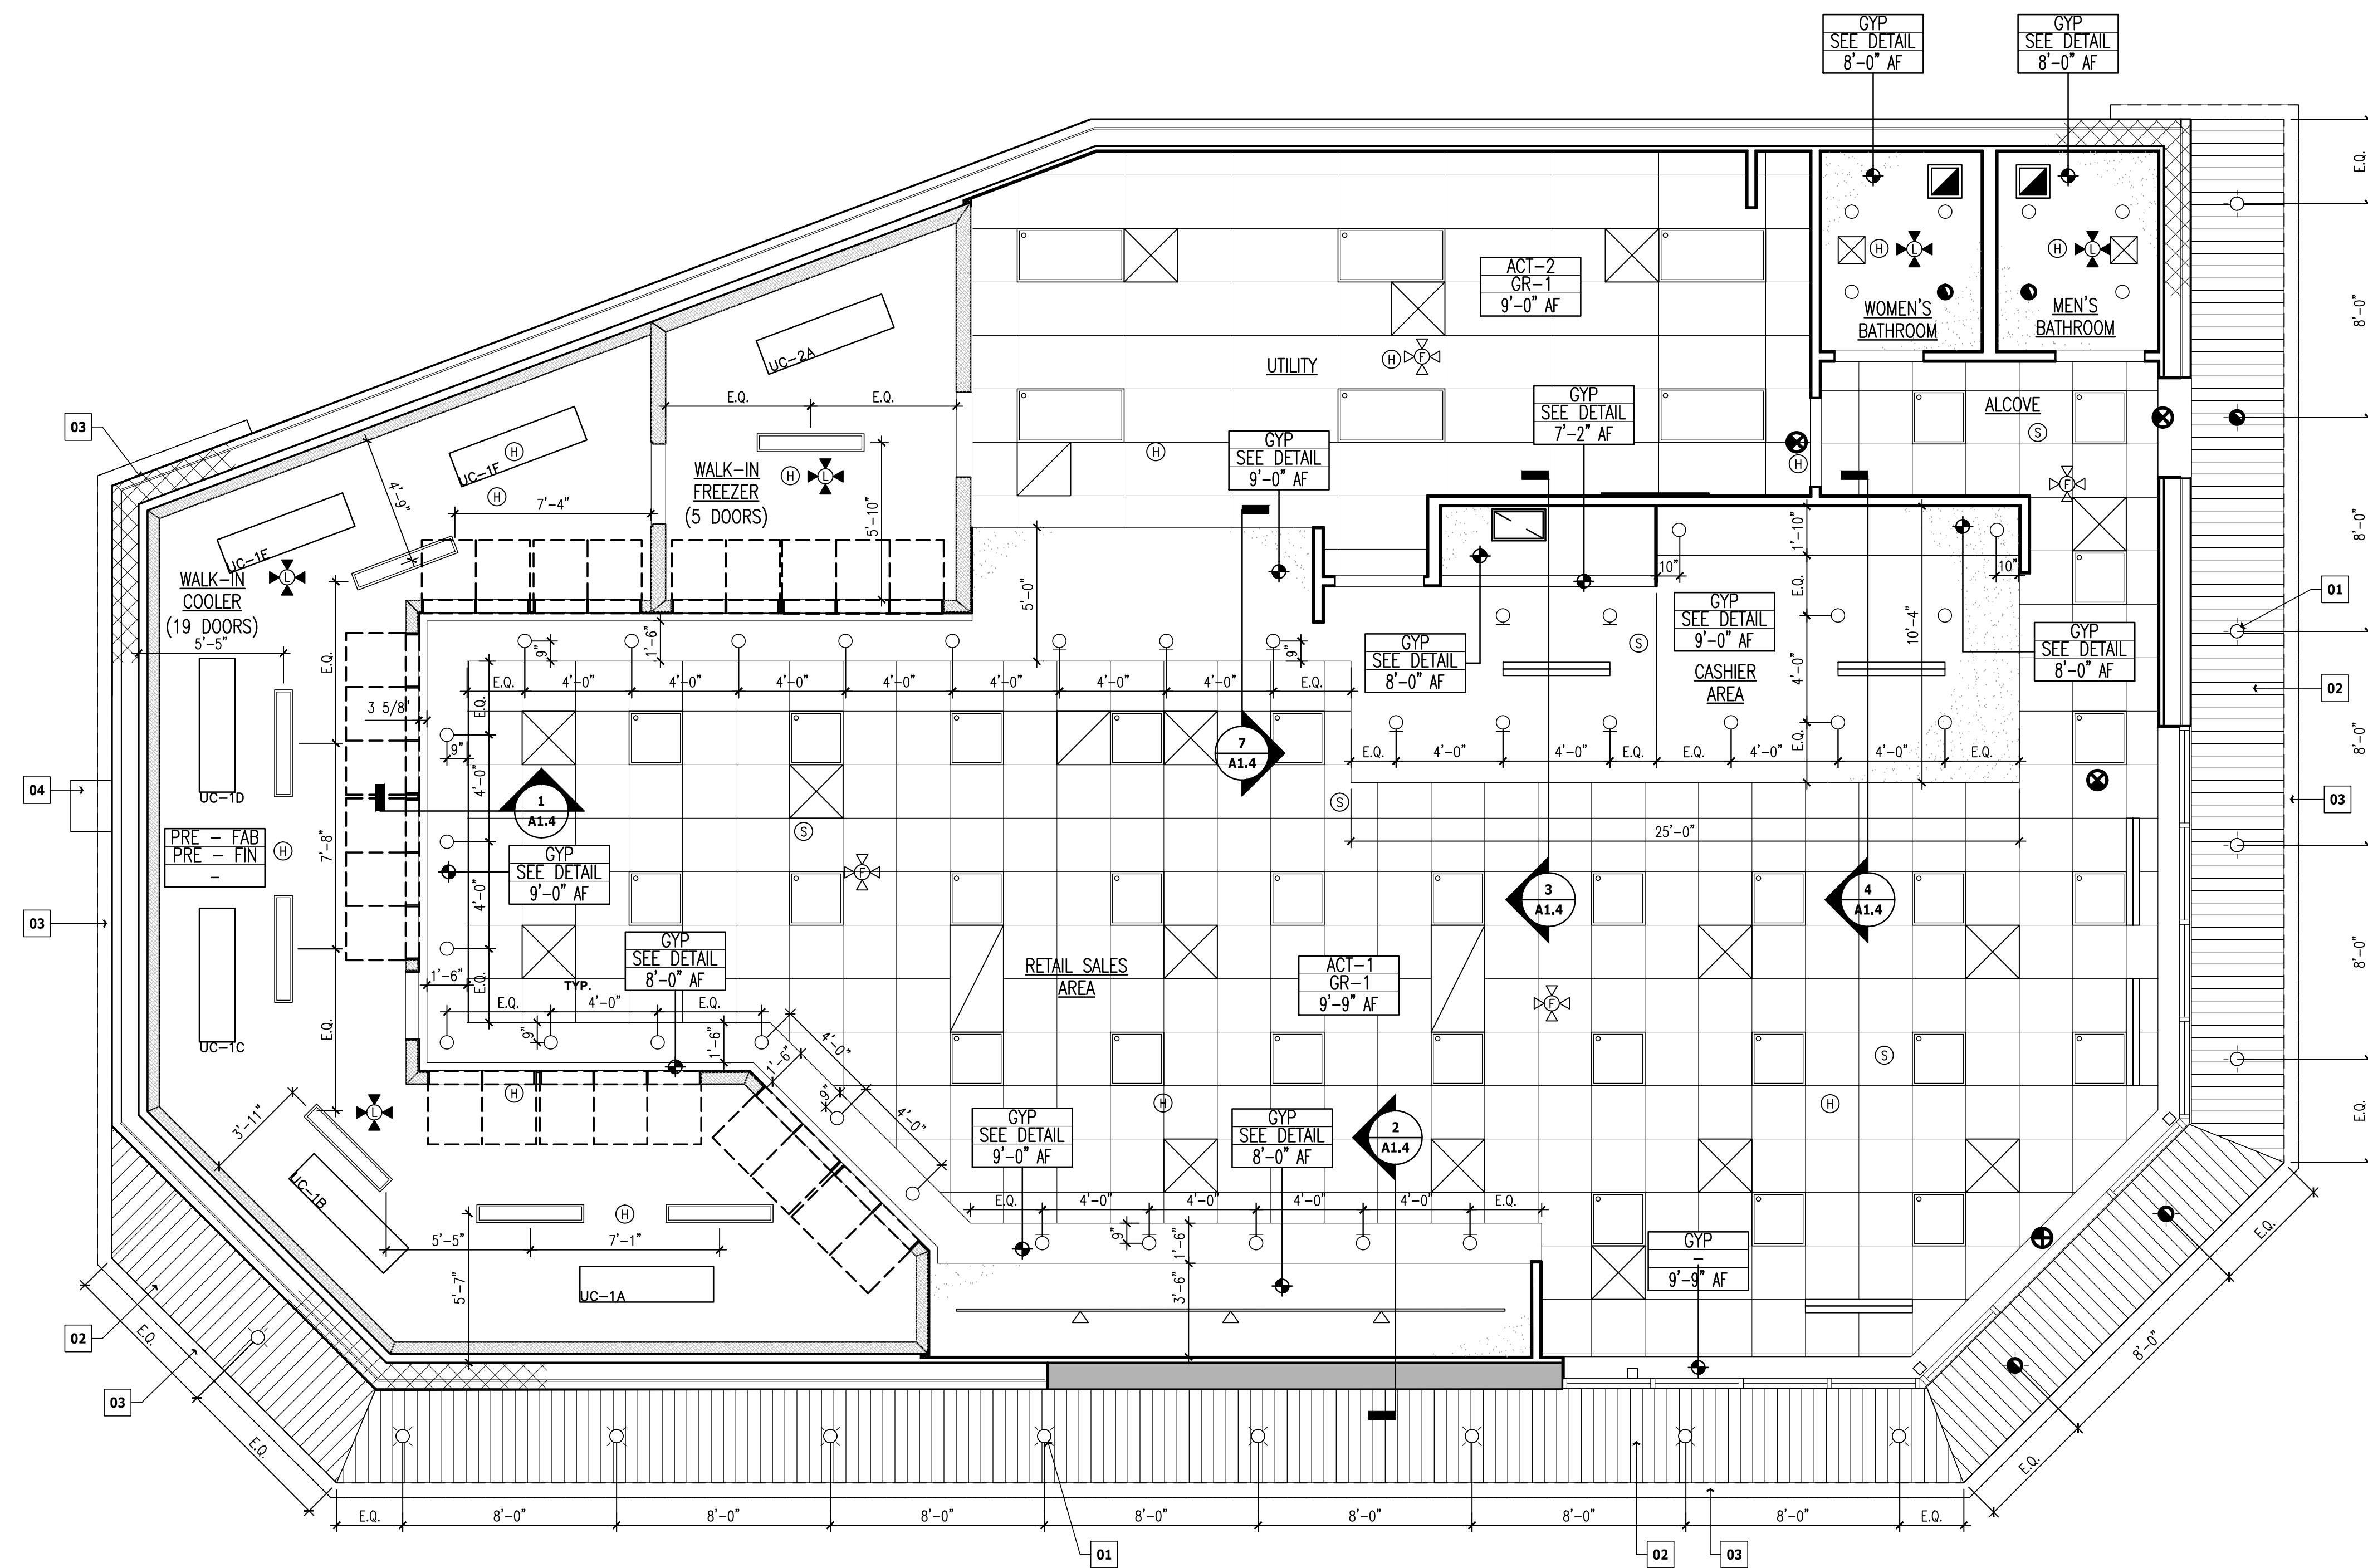
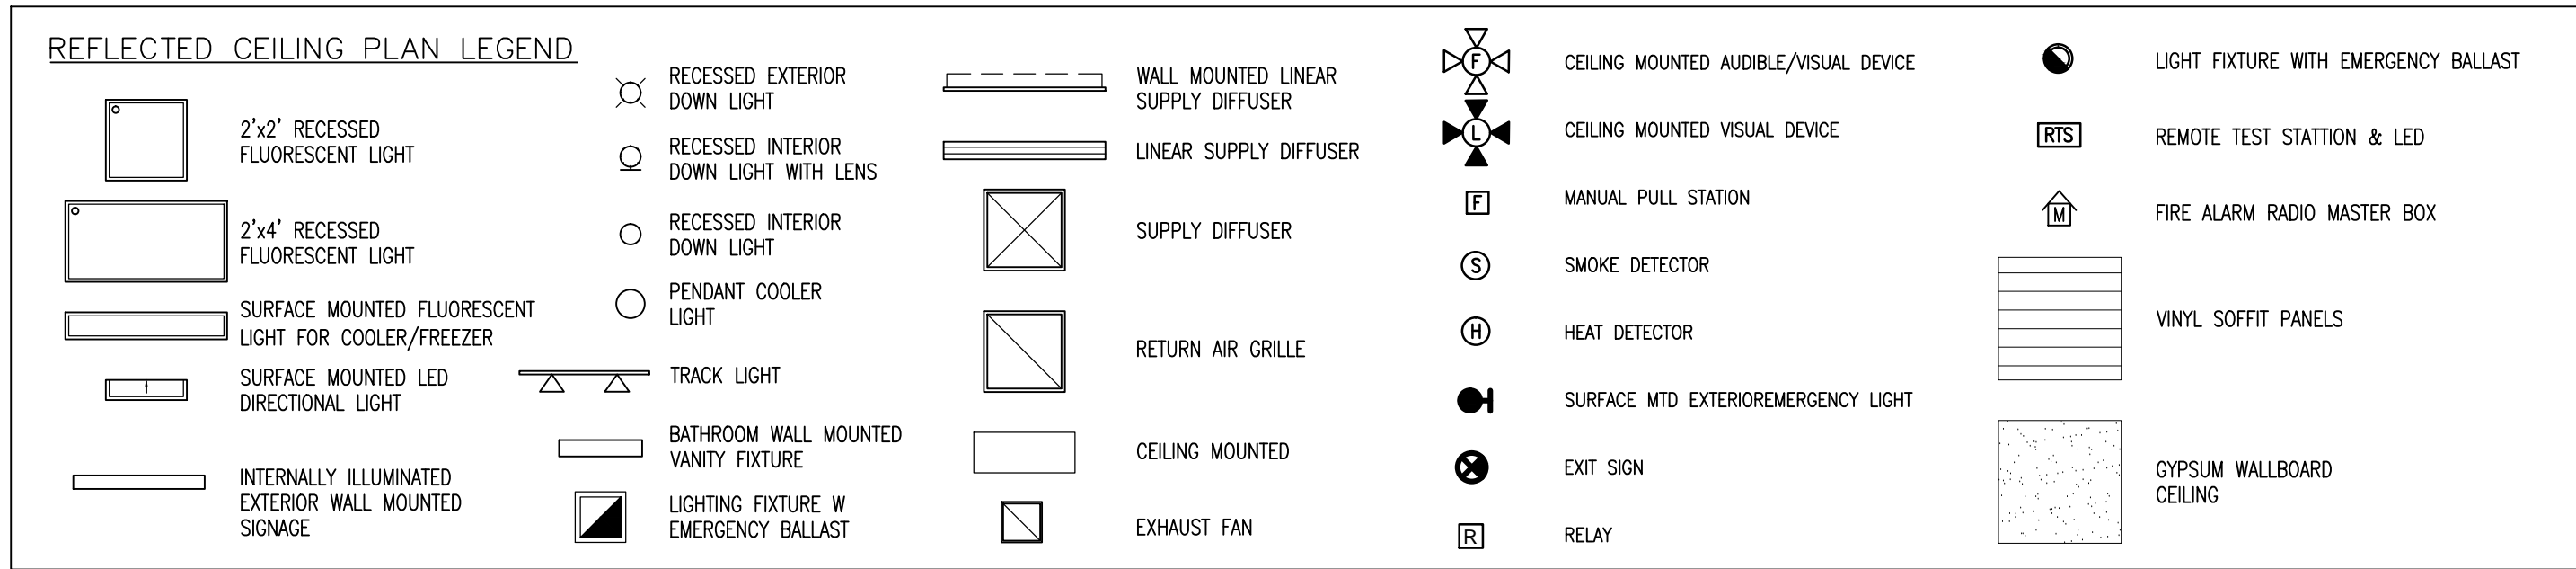


| No. | Date | Issued for |
|-----|----------|-------------------|
| - | 11/22/13 | 90% CD Review Set |
| - | 01/24/14 | Bid & Permit |

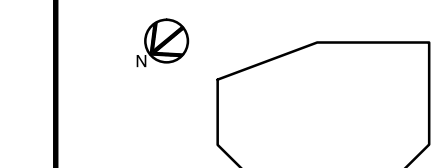

1 REFLECTED CEILING PLAN
A1.3 SCALE: 1/4" = 1'-0"