

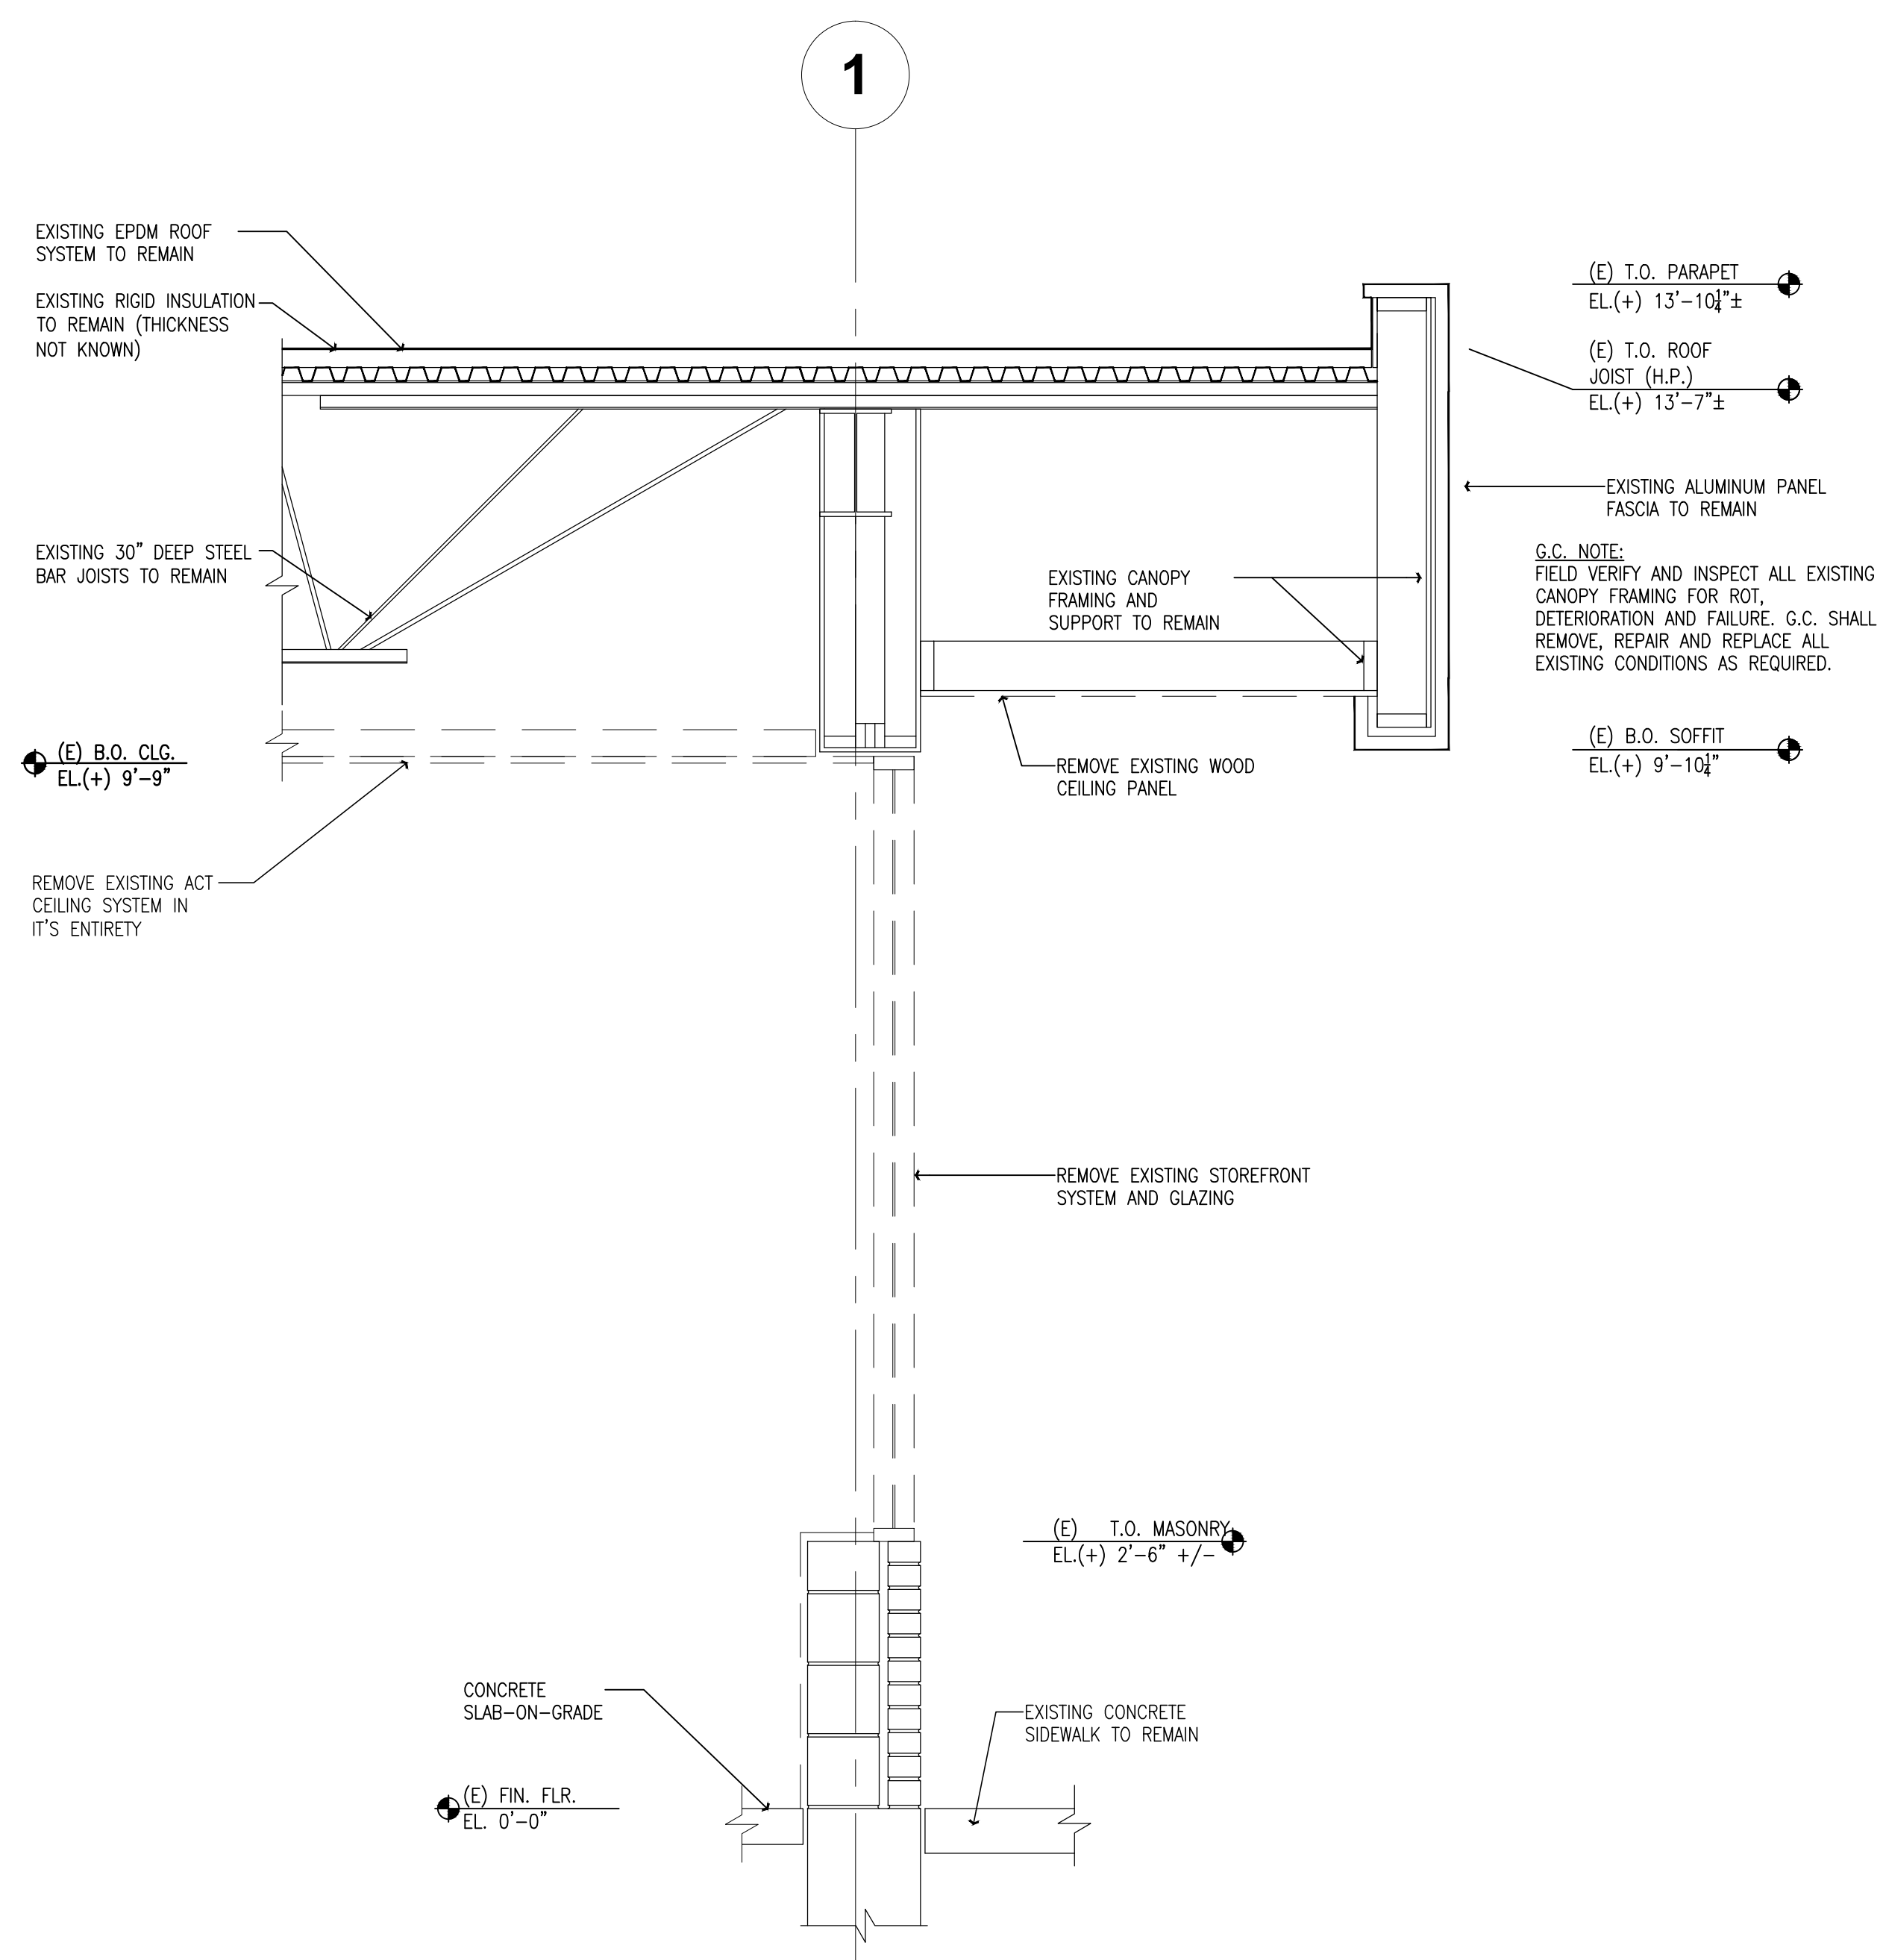


No.	Date	Issued for
-	11/22/13	90% CD Review Set
-	01/24/14	Bid & Permit

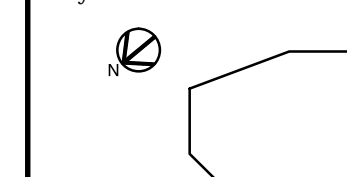

1 EXTERIOR WALL SECTION - DEMOLITION
D1.1 SCALE: 3/4" = 1'-0"

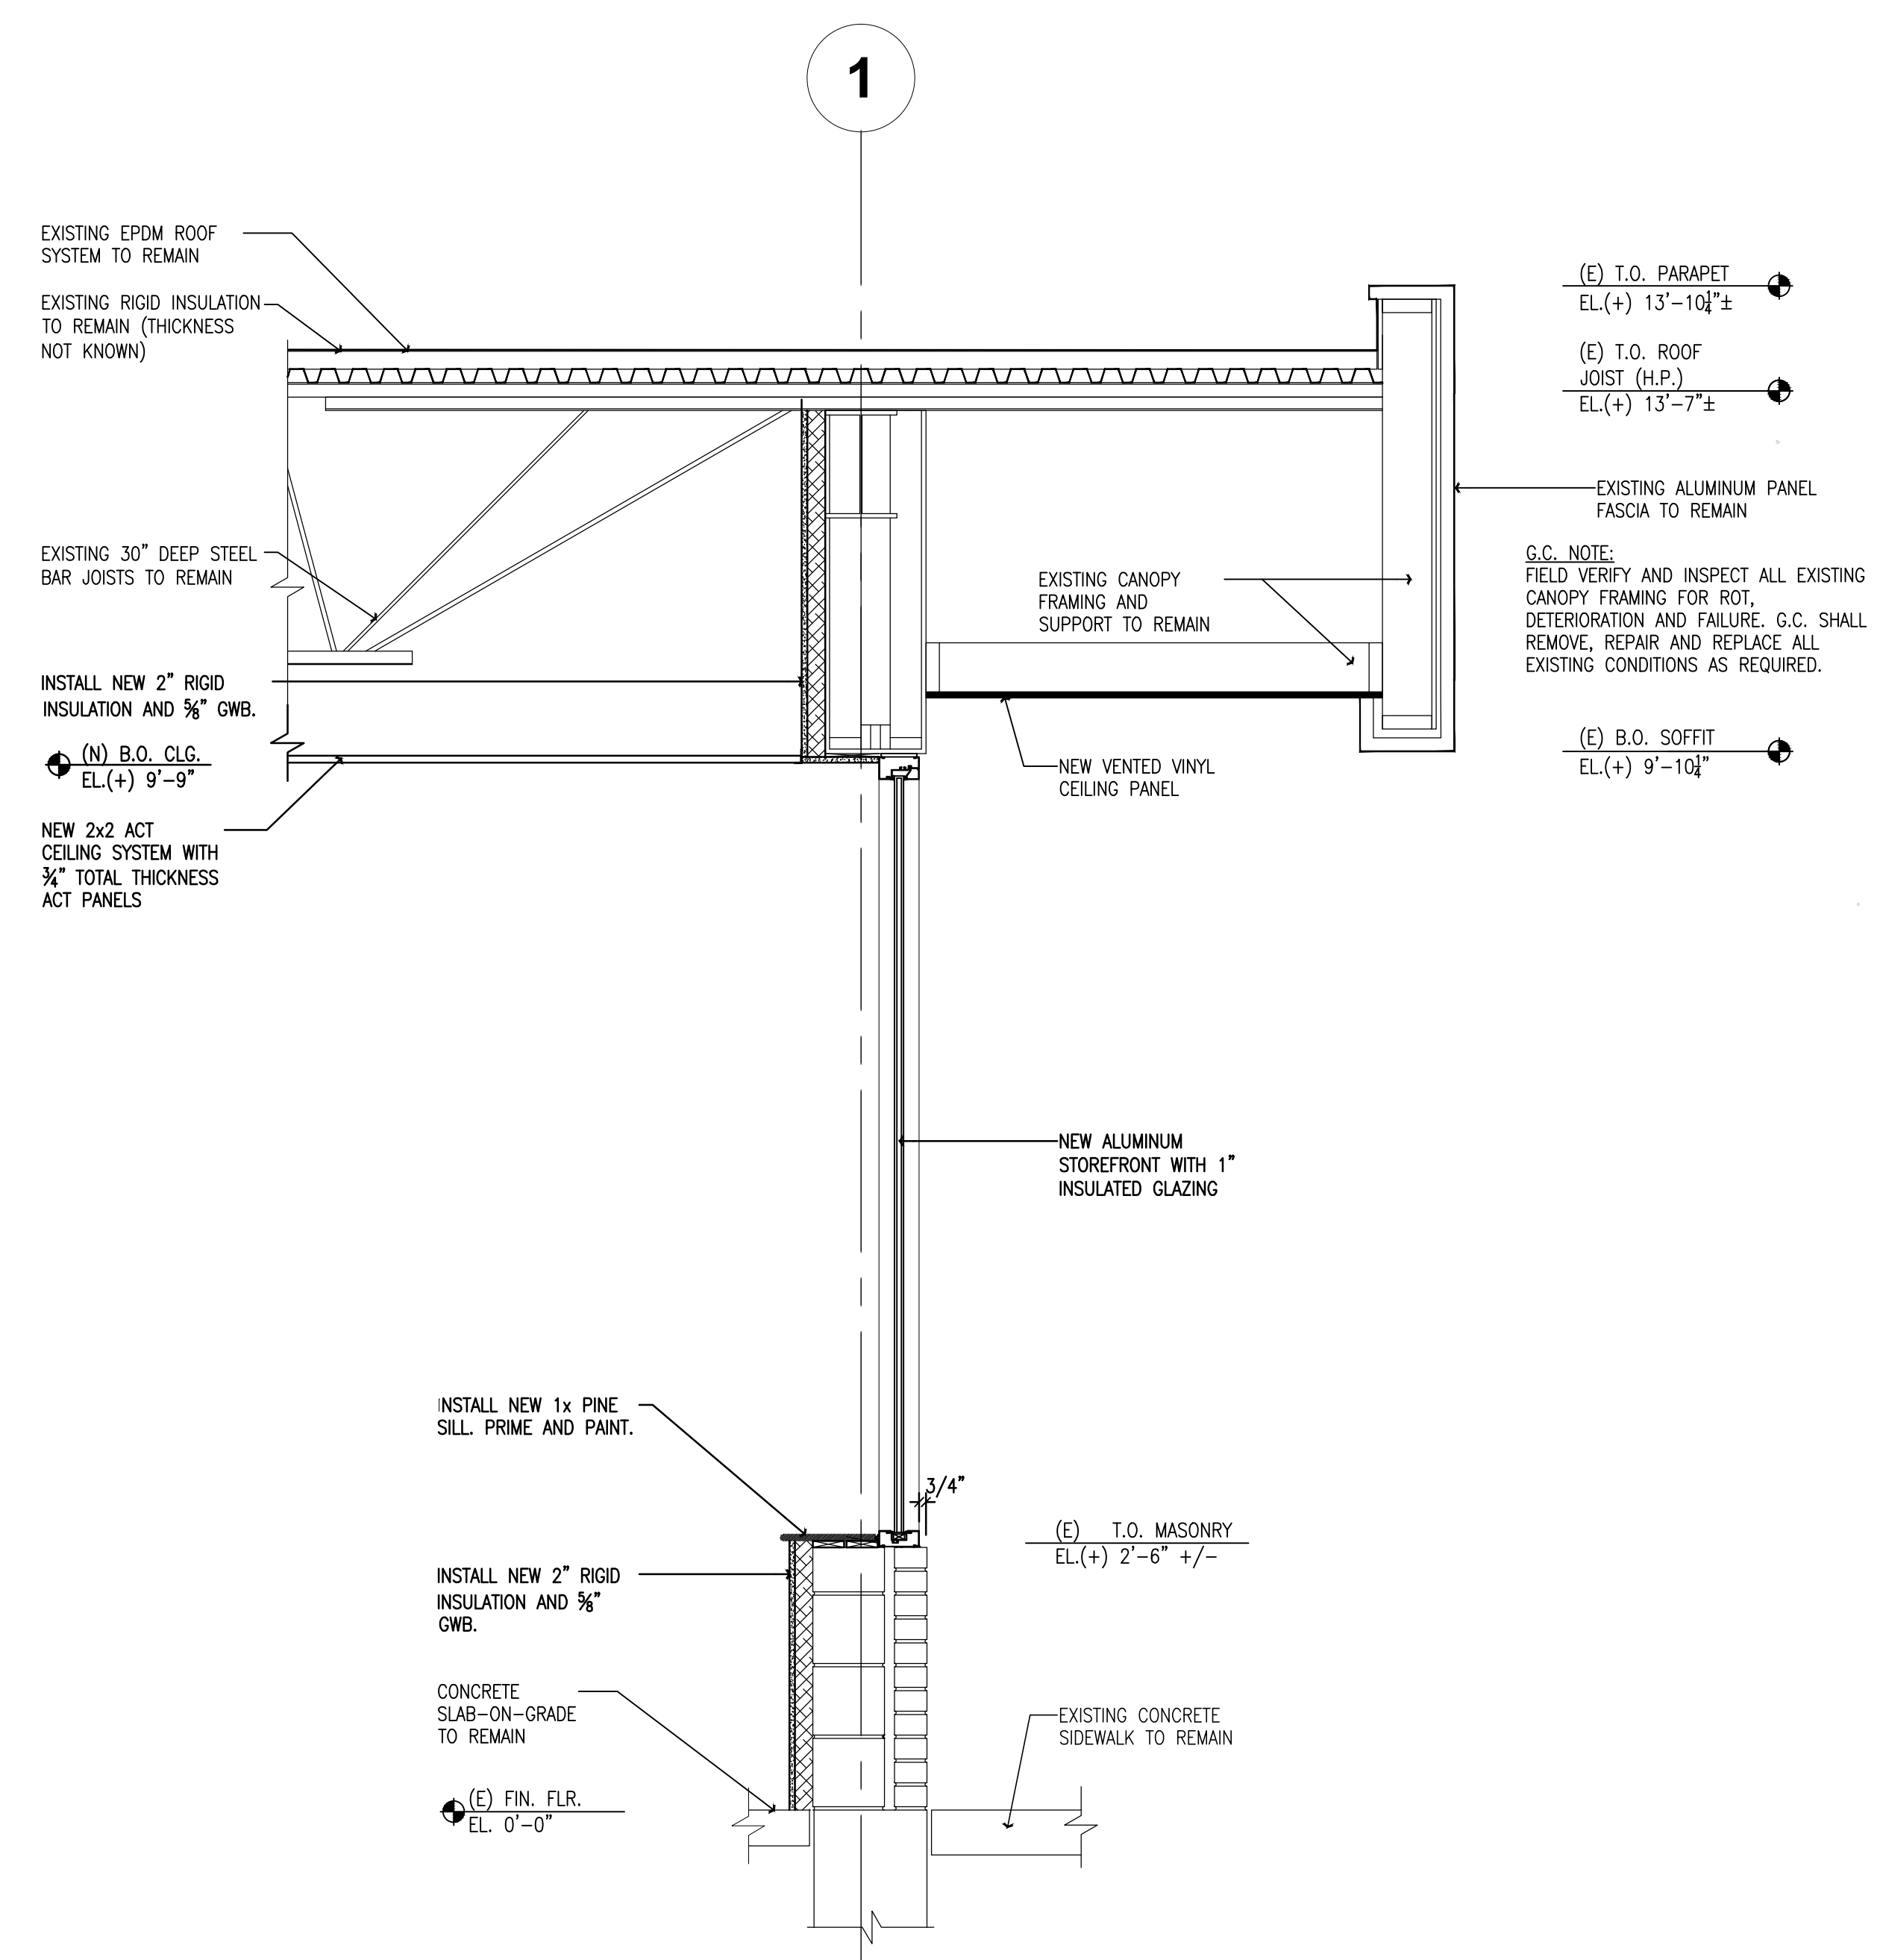

2 EXTERIOR WALL SECTION - RENOVATION
A1.1 SCALE: 3/4" = 1'-0"