




Consultant

Revisions

No.	Date	Issued for
-	11/22/13	90% CD Review Set
-	01/24/14	Bid & Permit
1	04/03/14	Addendum 01
2	04/07/14	Addendum 02

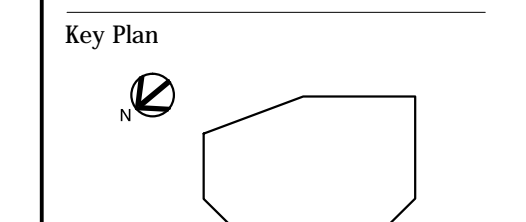

Title  
**FINISH FLOOR PLAN**



Date  
Drawing No.

**A1.2**


GENERAL NOTES:  
1. REFER TO A0.3 FOR FINISH SCHEDULE.

PLAN LEGEND

[FLOOR] FLOOR FINISH DESIGNATION	[VP-1]
[BASE] VINYL BASE DESIGNATION	[VCT-1]
(XX-0) COUNTER TYPE (BY ORION) SEE A0.3 FOR DETAILS	--- VINYL COVE BASE
[FD] FLOOR DRAIN (SEE PLUMBING DWGS)	
[FS] FLOOR SINK (SEE PLUMBING DWGS)	
[FCO] FLOOR CLEAN OUT (SEE PLUMBING DWGS)	
[X] THRESHOLD TRANSITION	

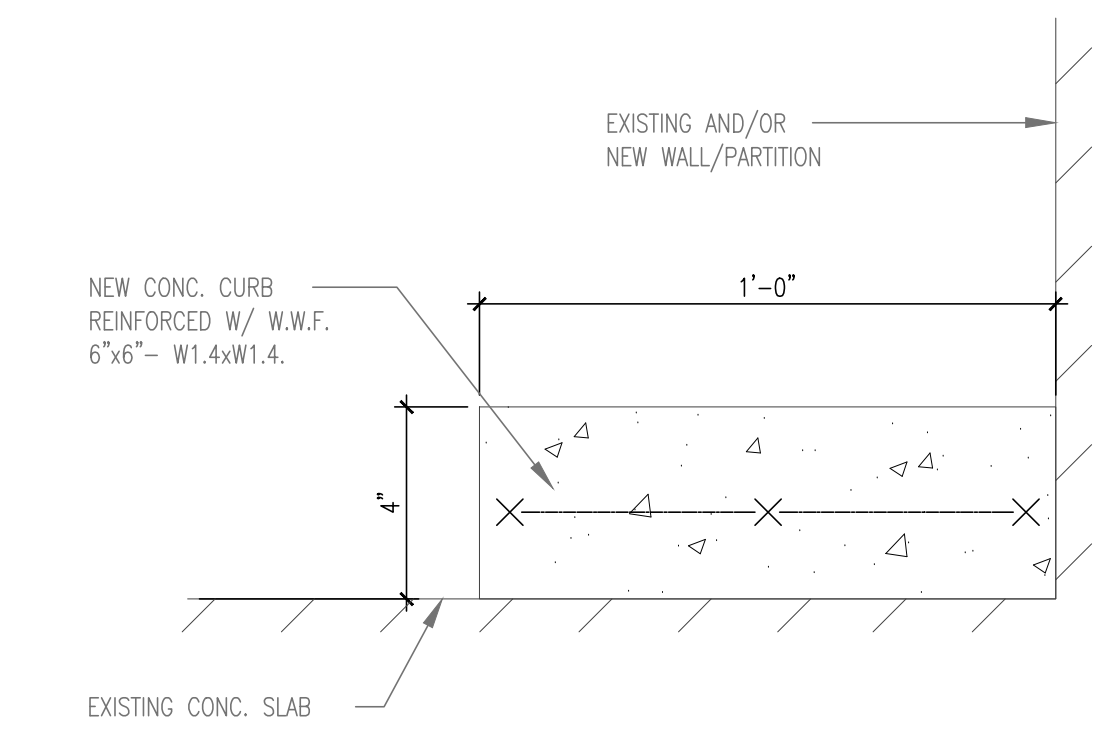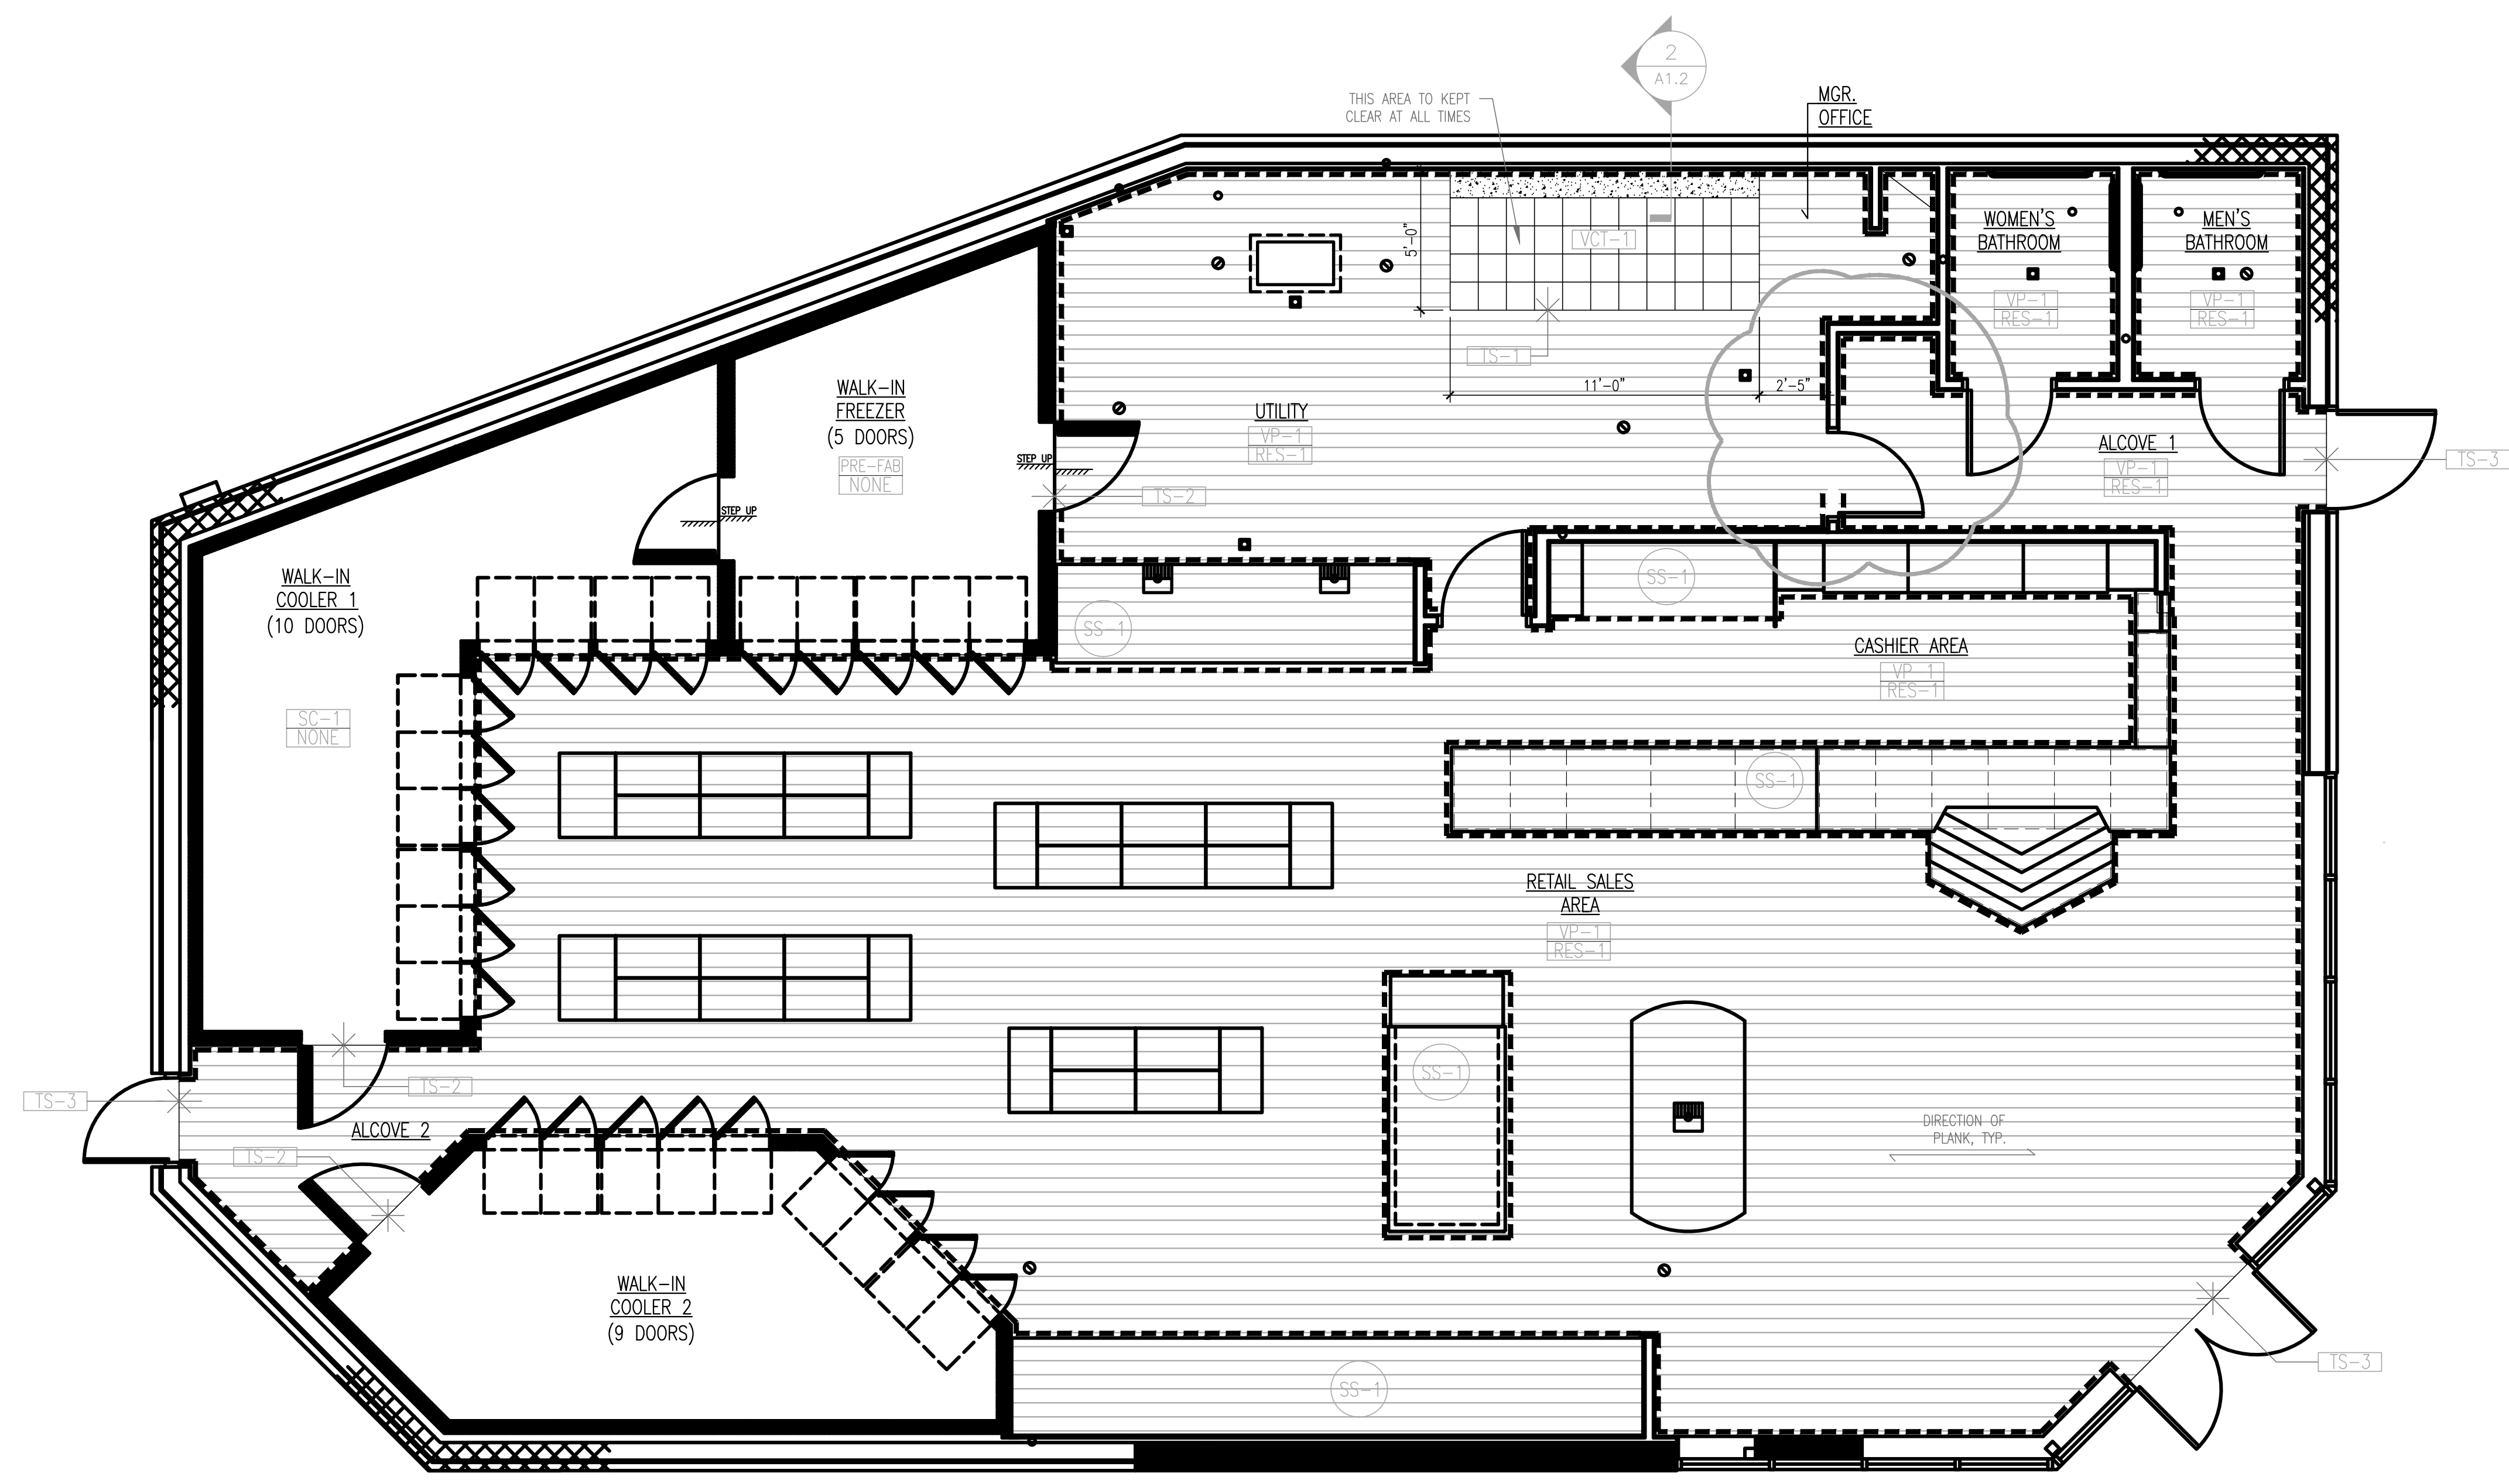

2 CONCRETE CURB DETAIL  
A1.2 SCALE: 3" = 1'-0"

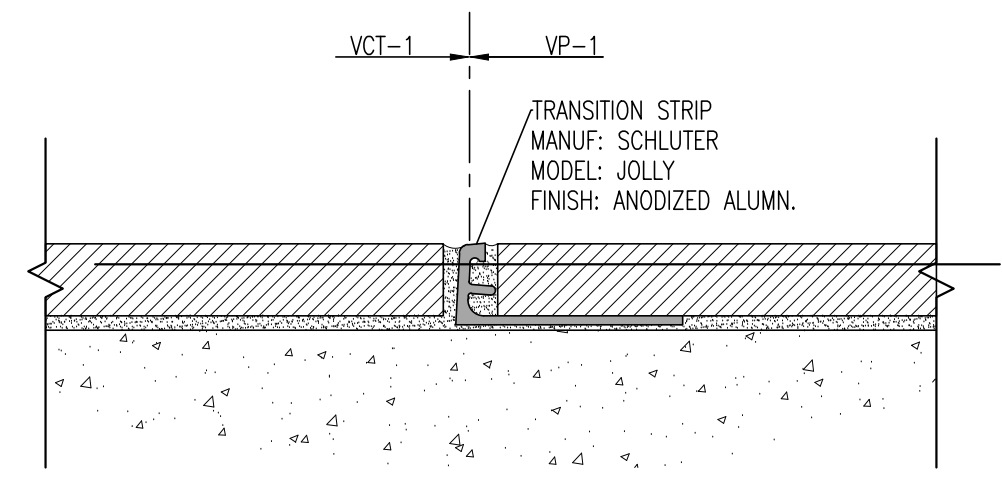

3 TILE TO TILE TRANSITION (TS-1)  
A1.2 SCALE: 1" = 1'-0"

SCALE: -

1 FINISH FLOOR PLAN  
A1.2 SCALE: 1/4" = 1'-0"