

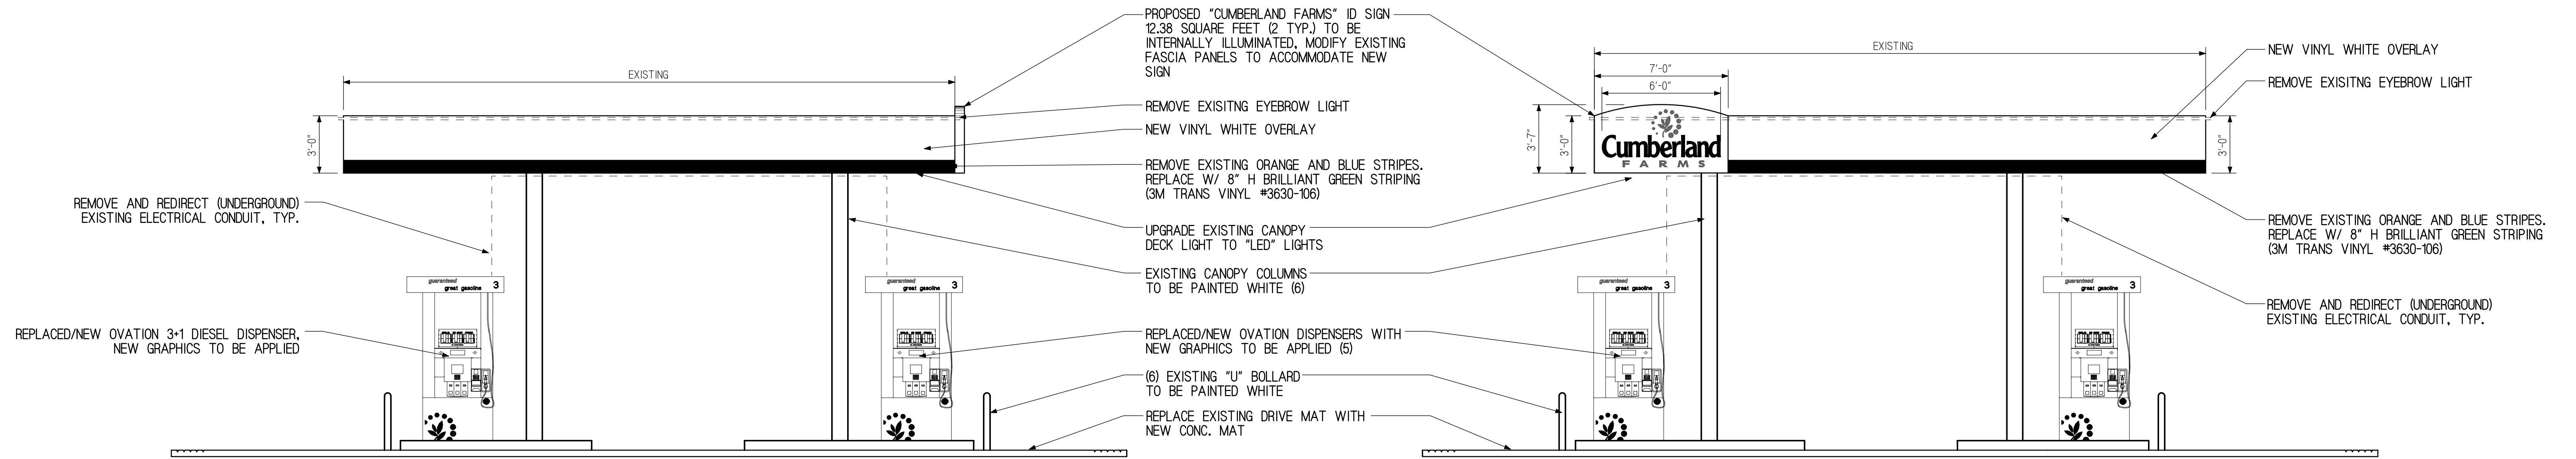



RIGHT SIDE ELEVATION

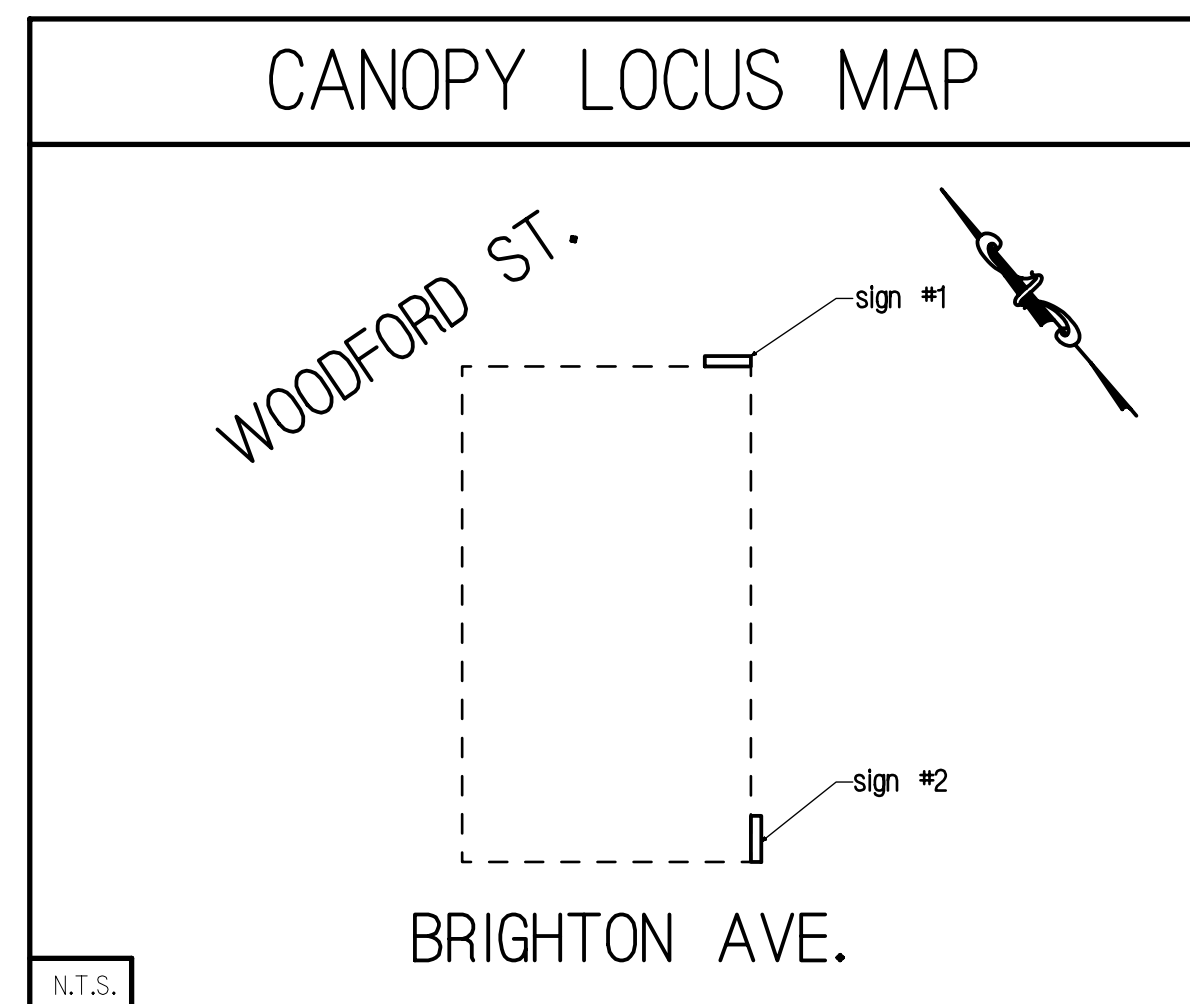

FRONT ELEVATION

REAR ELEVATION

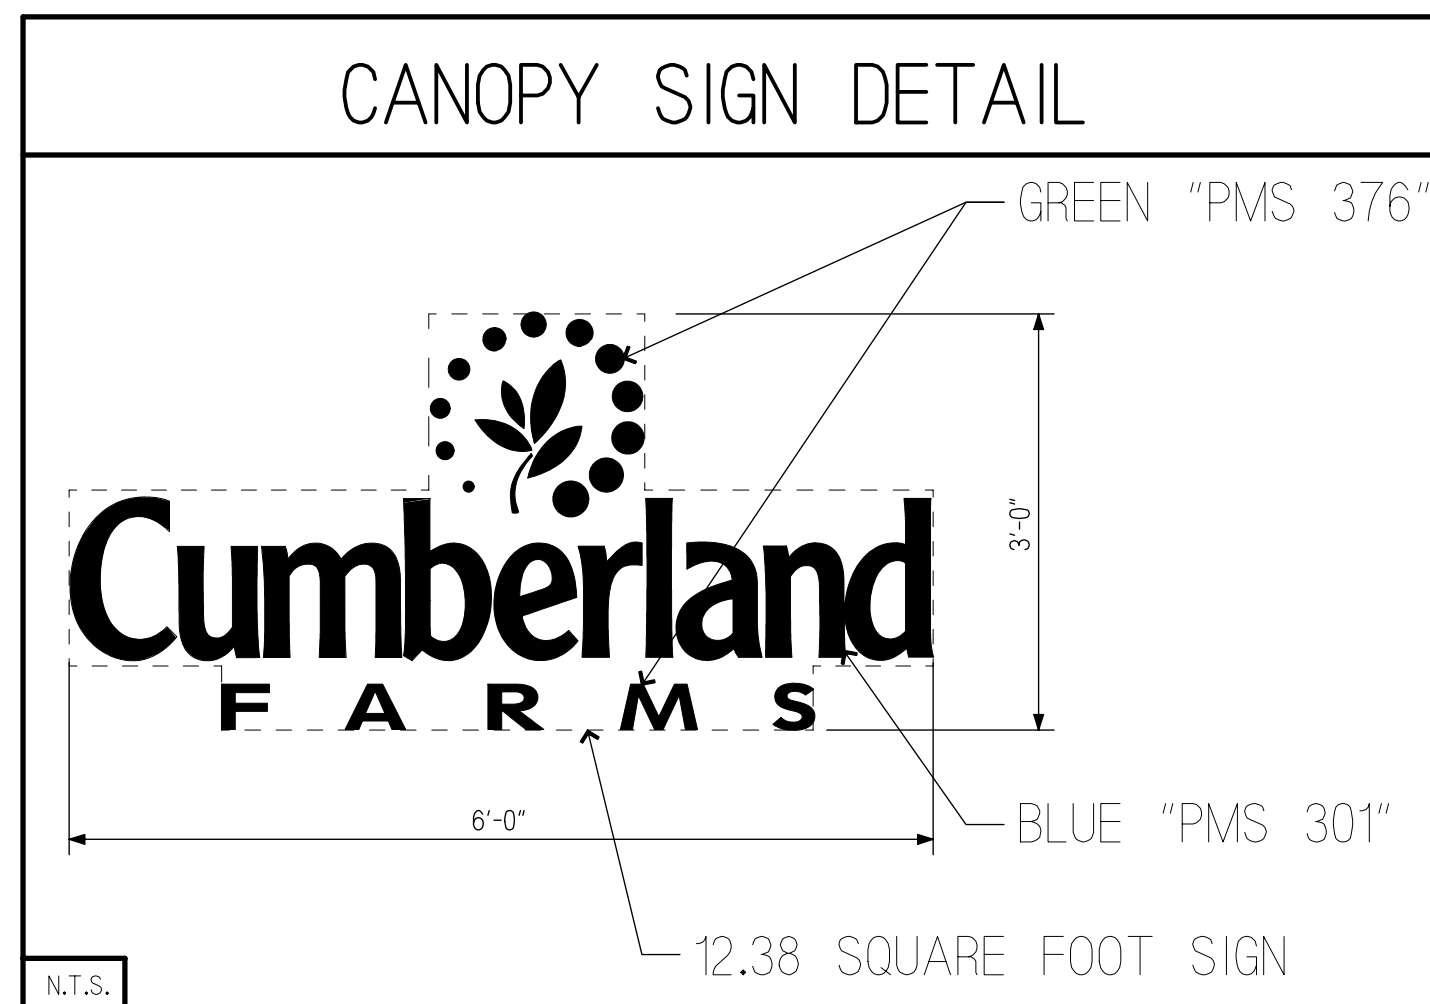

REVISIONS		V#1614	512 Woodford Street PORTLAND, MAINE	
		Store# 5613	 CUMBERLAND FARMS, INC. 100 Crossing Boulevard Framingham, Massachusetts 01702	
		Gas Station# XXXX		
			SCALE: 1/4" = 1'-0"	DATE: 05-21-2013
			FILE: CANOPY.pj/1087.db	DRAWN BY: SP
			CHECKED BY:	CFG12.0
PROPOSED CANOPY ELEVATIONS				