

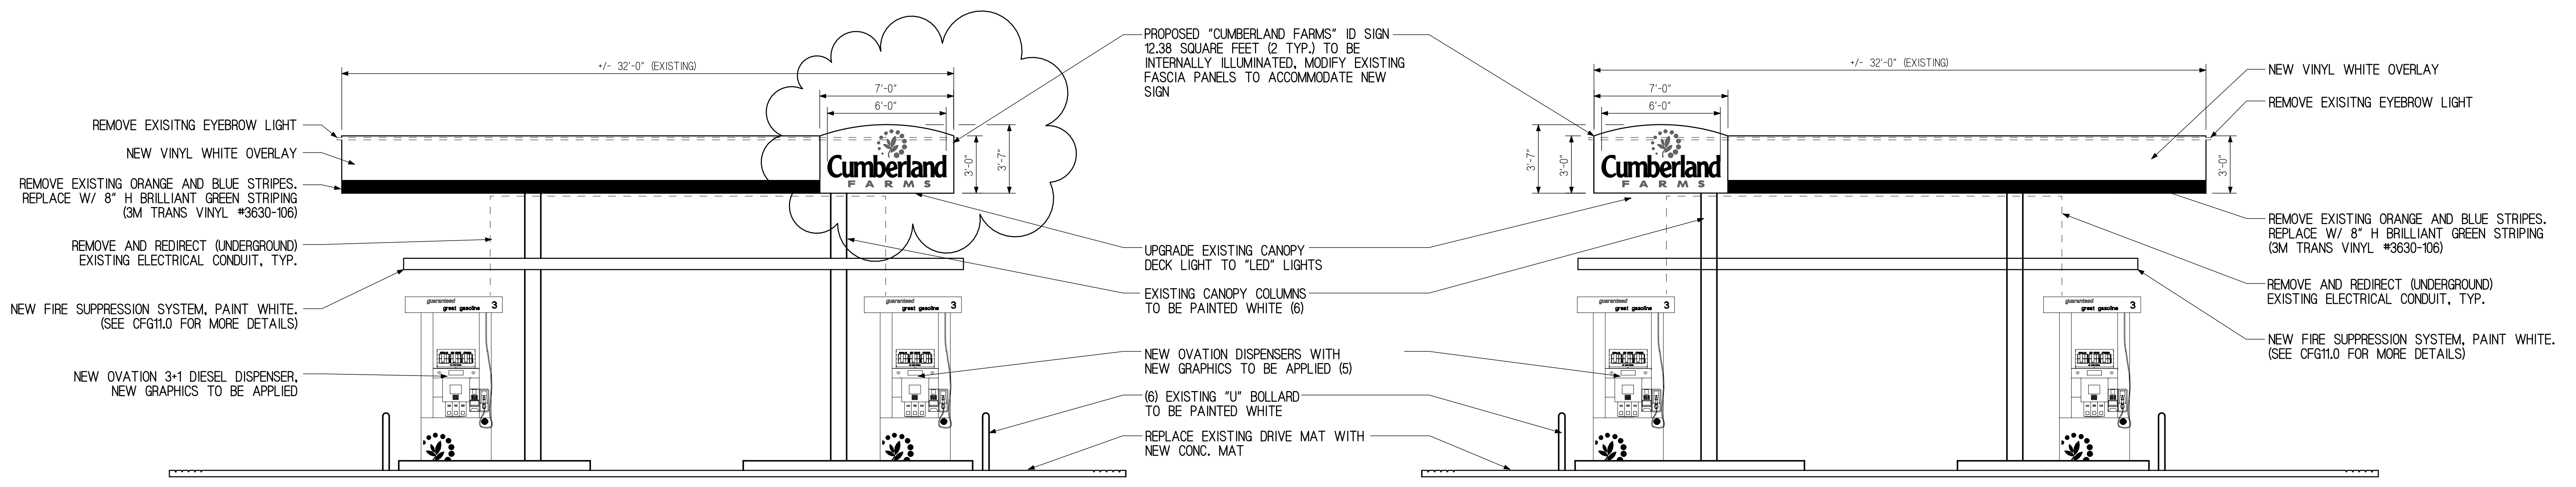


RIGHT SIDE ELEVATION

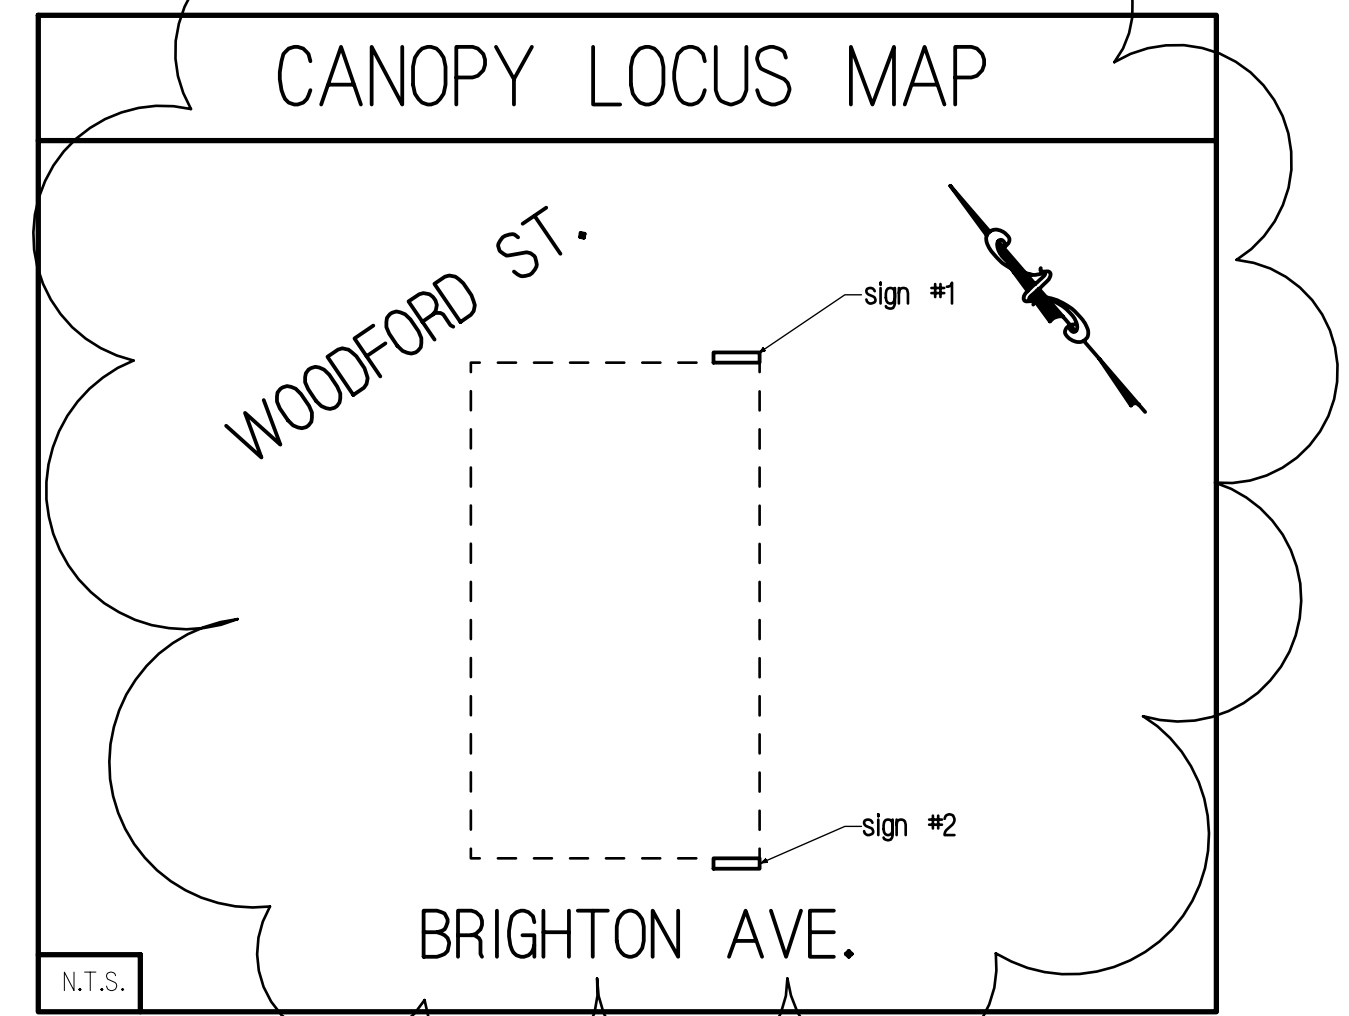

FRONT ELEVATION

REAR ELEVATION

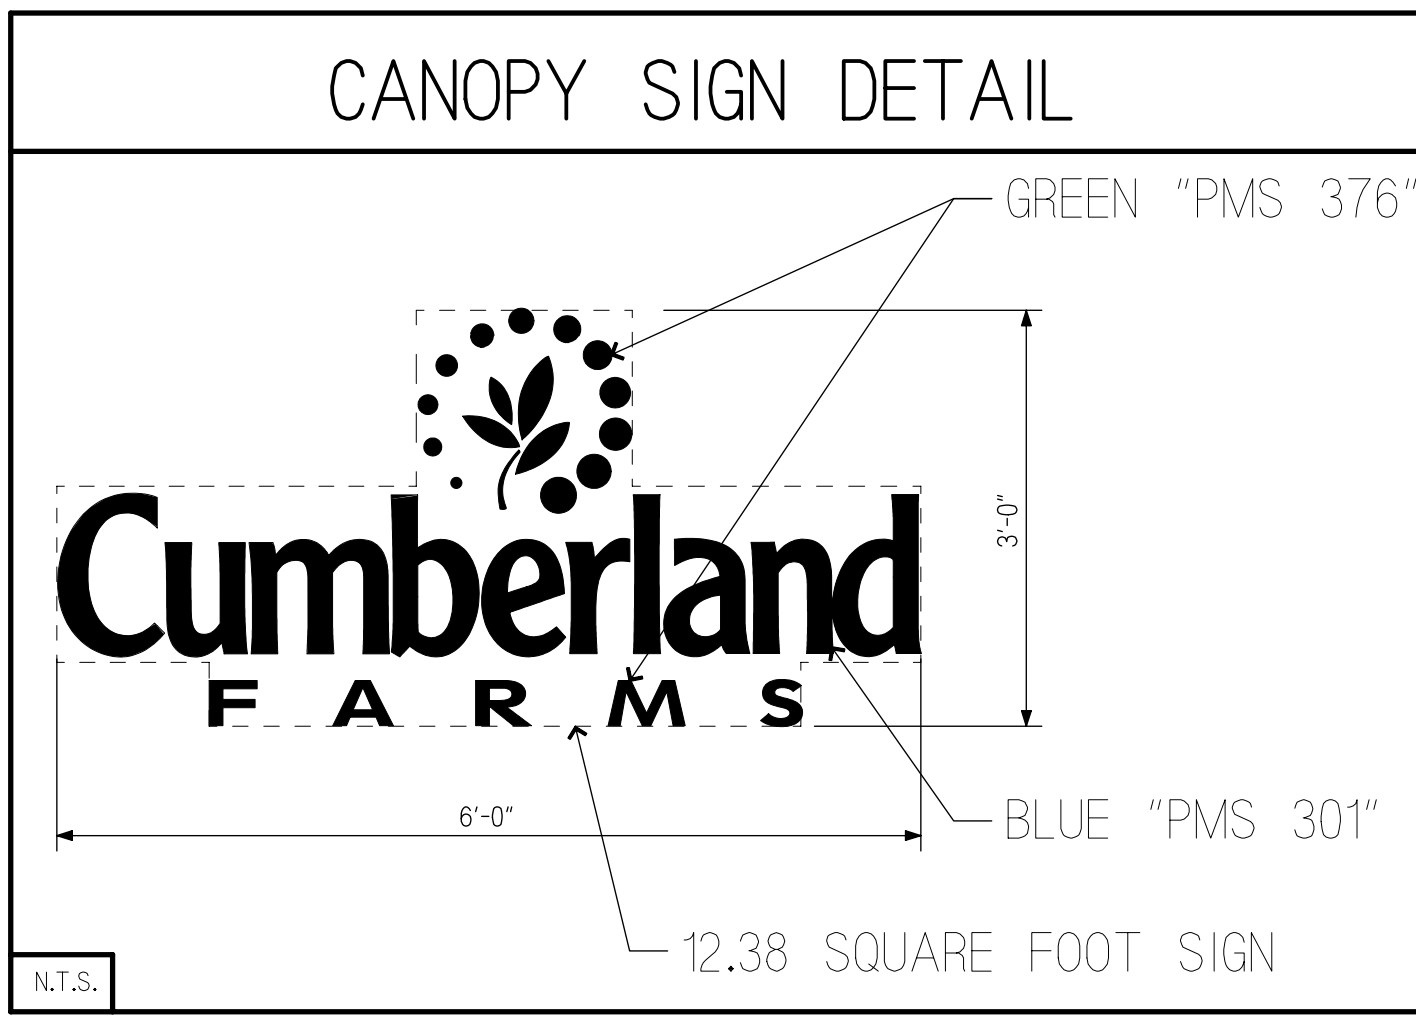

REVISIONS			V#1614	512 Woodford Street PORTLAND, MAINE
02-18-14	SP	ADD CANOPY DIMENSIONS	Store# 5613	
03-21-14	SP	RELOCATE CANOPY SIGN	Gas Station# XXXX	
				<small>CUMBERLAND FARMS, INC. 100 Crossing Boulevard Frammingham, Massachusetts 01702</small>
				<small>SCALE: 1/4" = 1'-0"</small> <small>DATE: 01-24-2014</small> <small>FILE: CANOPY.ppt/1087.dwg</small> <small>DRAWN BY: SP</small> <small>CHECKED BY:</small>
PROPOSED CANOPY ELEVATIONS				CFG12.0