



SECTION 1 WALL SECTION
 Scale: 3/4" = 1'-0"
 A3 AT RELOCATED DOOR

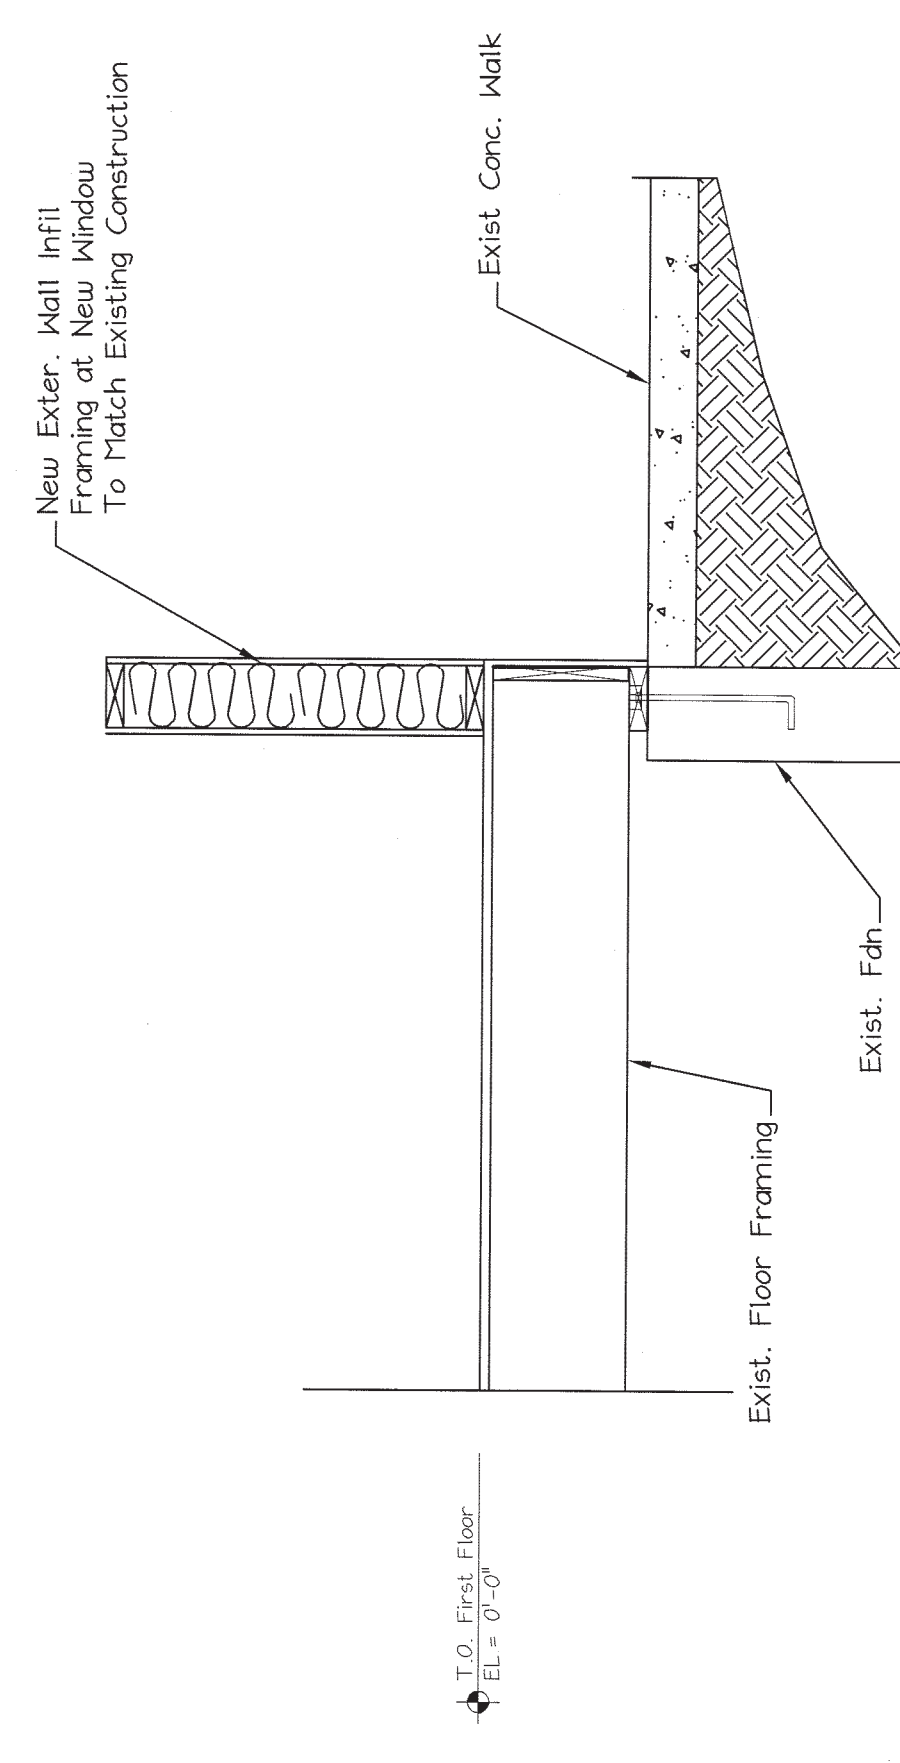

SECTION 2 WALL SECTION
 Scale: 3/4" = 1'-0"
 A3 AT NEW WINDOW

404 Main Street Cohasset, Maine 04038 207.859.0980	DR. BUFO DESIGNER DENNIS W. BUFO 1000 W. MAINE PORTLAND, MAINE
TITLE:	WALL SECTIONS
DATE: 9/04/13	DRAWN BY: BMM
SCALE: as noted	PROJ. NO: 2013-226
	DRAWING NUMBER: A-3

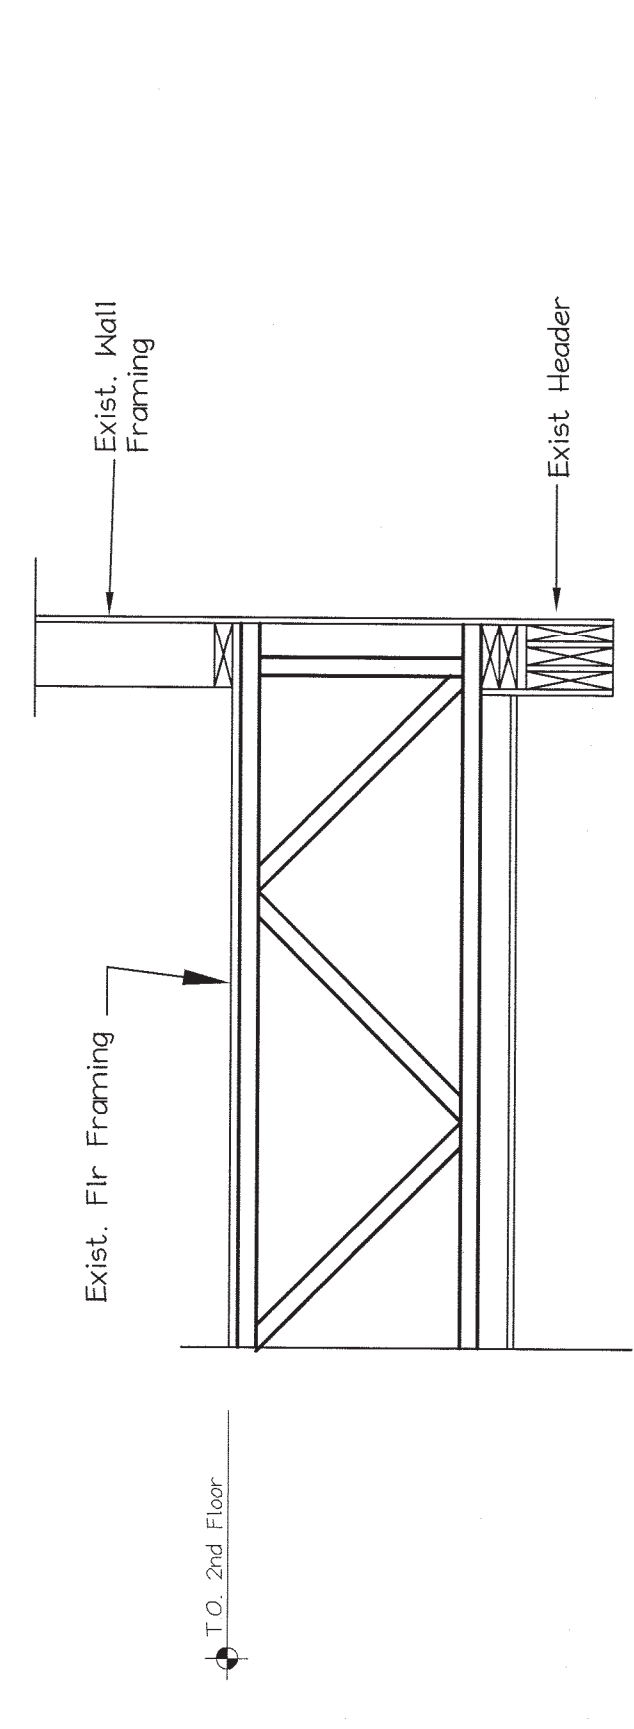