



American Concrete Industries
 1717 Stillwater Ave. Veazie, ME
 Tel: 207-947-8334
 Fax: 207-947-3580

982 Minot Ave. Auburn, ME
 Tel: 207-784-1388
 Fax: 207-783-4039

BILL OF MATERIALS

(1)	5 Riser "6-1/2 / 11" Right Hand Wrought Iron Handrail w/ Return to post	Wt: 60 #
(1)	5 Riser "6-1/2 / 11" Left Hand Wrought Iron Handrail w/ Return to post	Wt: 60 #
(2)	Wrought Iron Side Rail w/ Bench Supports	Wt: ~ 55 # / Ea.

Design Notes:

- All Rails to be Welded Steel, Blasted and Powder Coated - Color - BLACK

Scale: 1/2" = 1'-0" Unless otherwise noted

STRUCTURE NAME:

Wrought Iron Rail Assembly

JOB NAME:

Murray House

LOCATION:

552 Brighton Ave. Portland, ME

CONTRACTOR:

Ken the House Doctor

ENGINEER:

DRAWN BY:

ABL

DATE:

09/28/2016


REV.#:

0,00

DATE:

00/00/00


L - 1.0

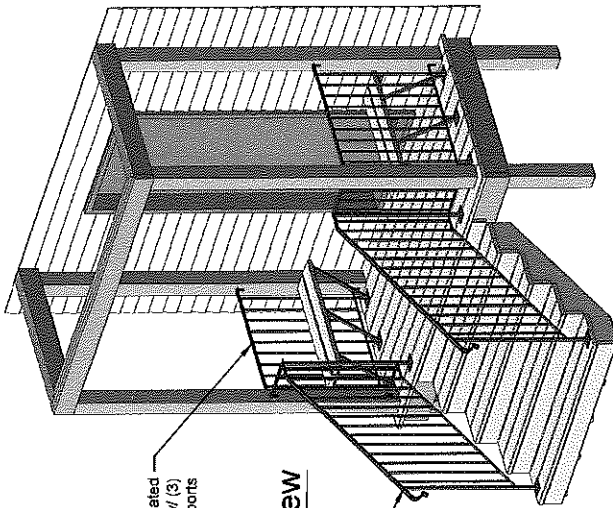


Conceptual View
 Scale: NTS

Powder Coated Side Rails w/ (3) Bench Supports

Powder Coated Hand Rails

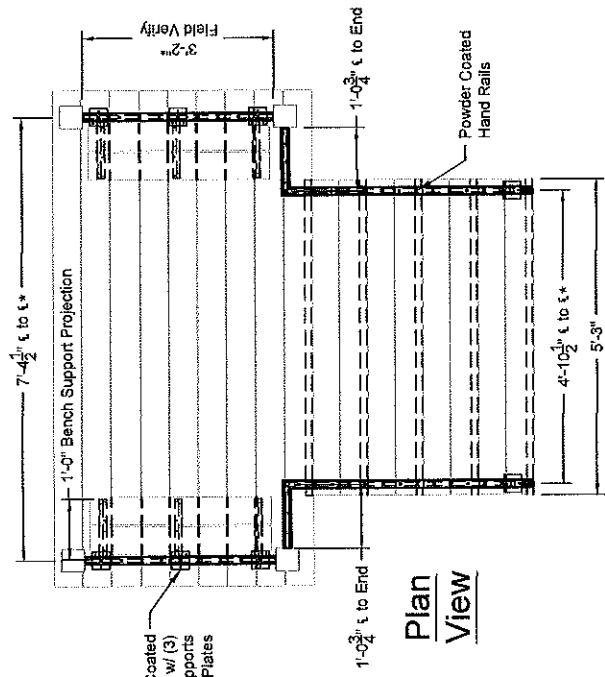

Plan View

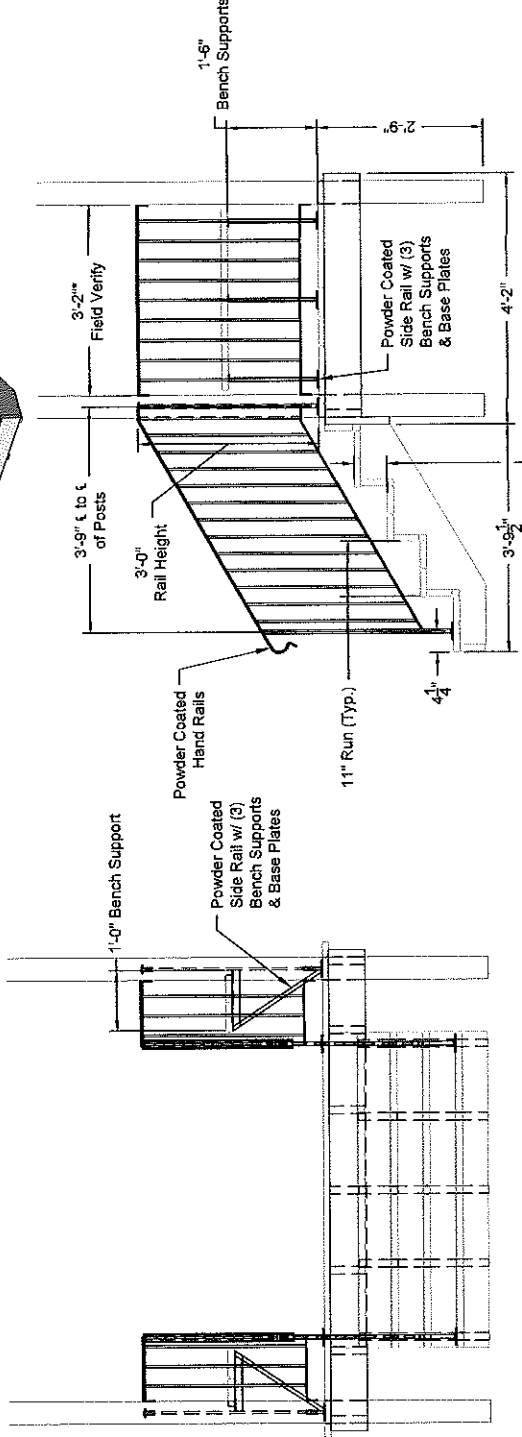

Side View

Front Elevation View