



WALL LEGEND	
EXISTING WALL	
NEW WALL	

NOTE

THIS PLAN IS BASED ON MEASUREMENTS OF EXISTING CONDITIONS
 VERIFY CONDITIONS AND LOCATIONS OF ELEMENTS PRIOR TO
 COMMENCING WORK ON ANY PORTION OF THE BUILDING

© 2009 TFH ARCHITECTS

17 FRANCES STREET
 PORTLAND, MAINE


TFH ARCHITECTS
 100 COMMERCIAL STREET
 PORTLAND MAINE 04101
 TELEPHONE 207 775 6141
 ARCHITECTURE PLANNING


CONSULTANTS:

REVISIONS:

DATE:	02/17/09
PROJECT No.	0901
DRAWN BY:	RJS
CHECKED BY:	TST
SCALE:	AS NOTED

SHEET TITLE:
**PROPOSED
 FLOOR PLAN**

A1.1

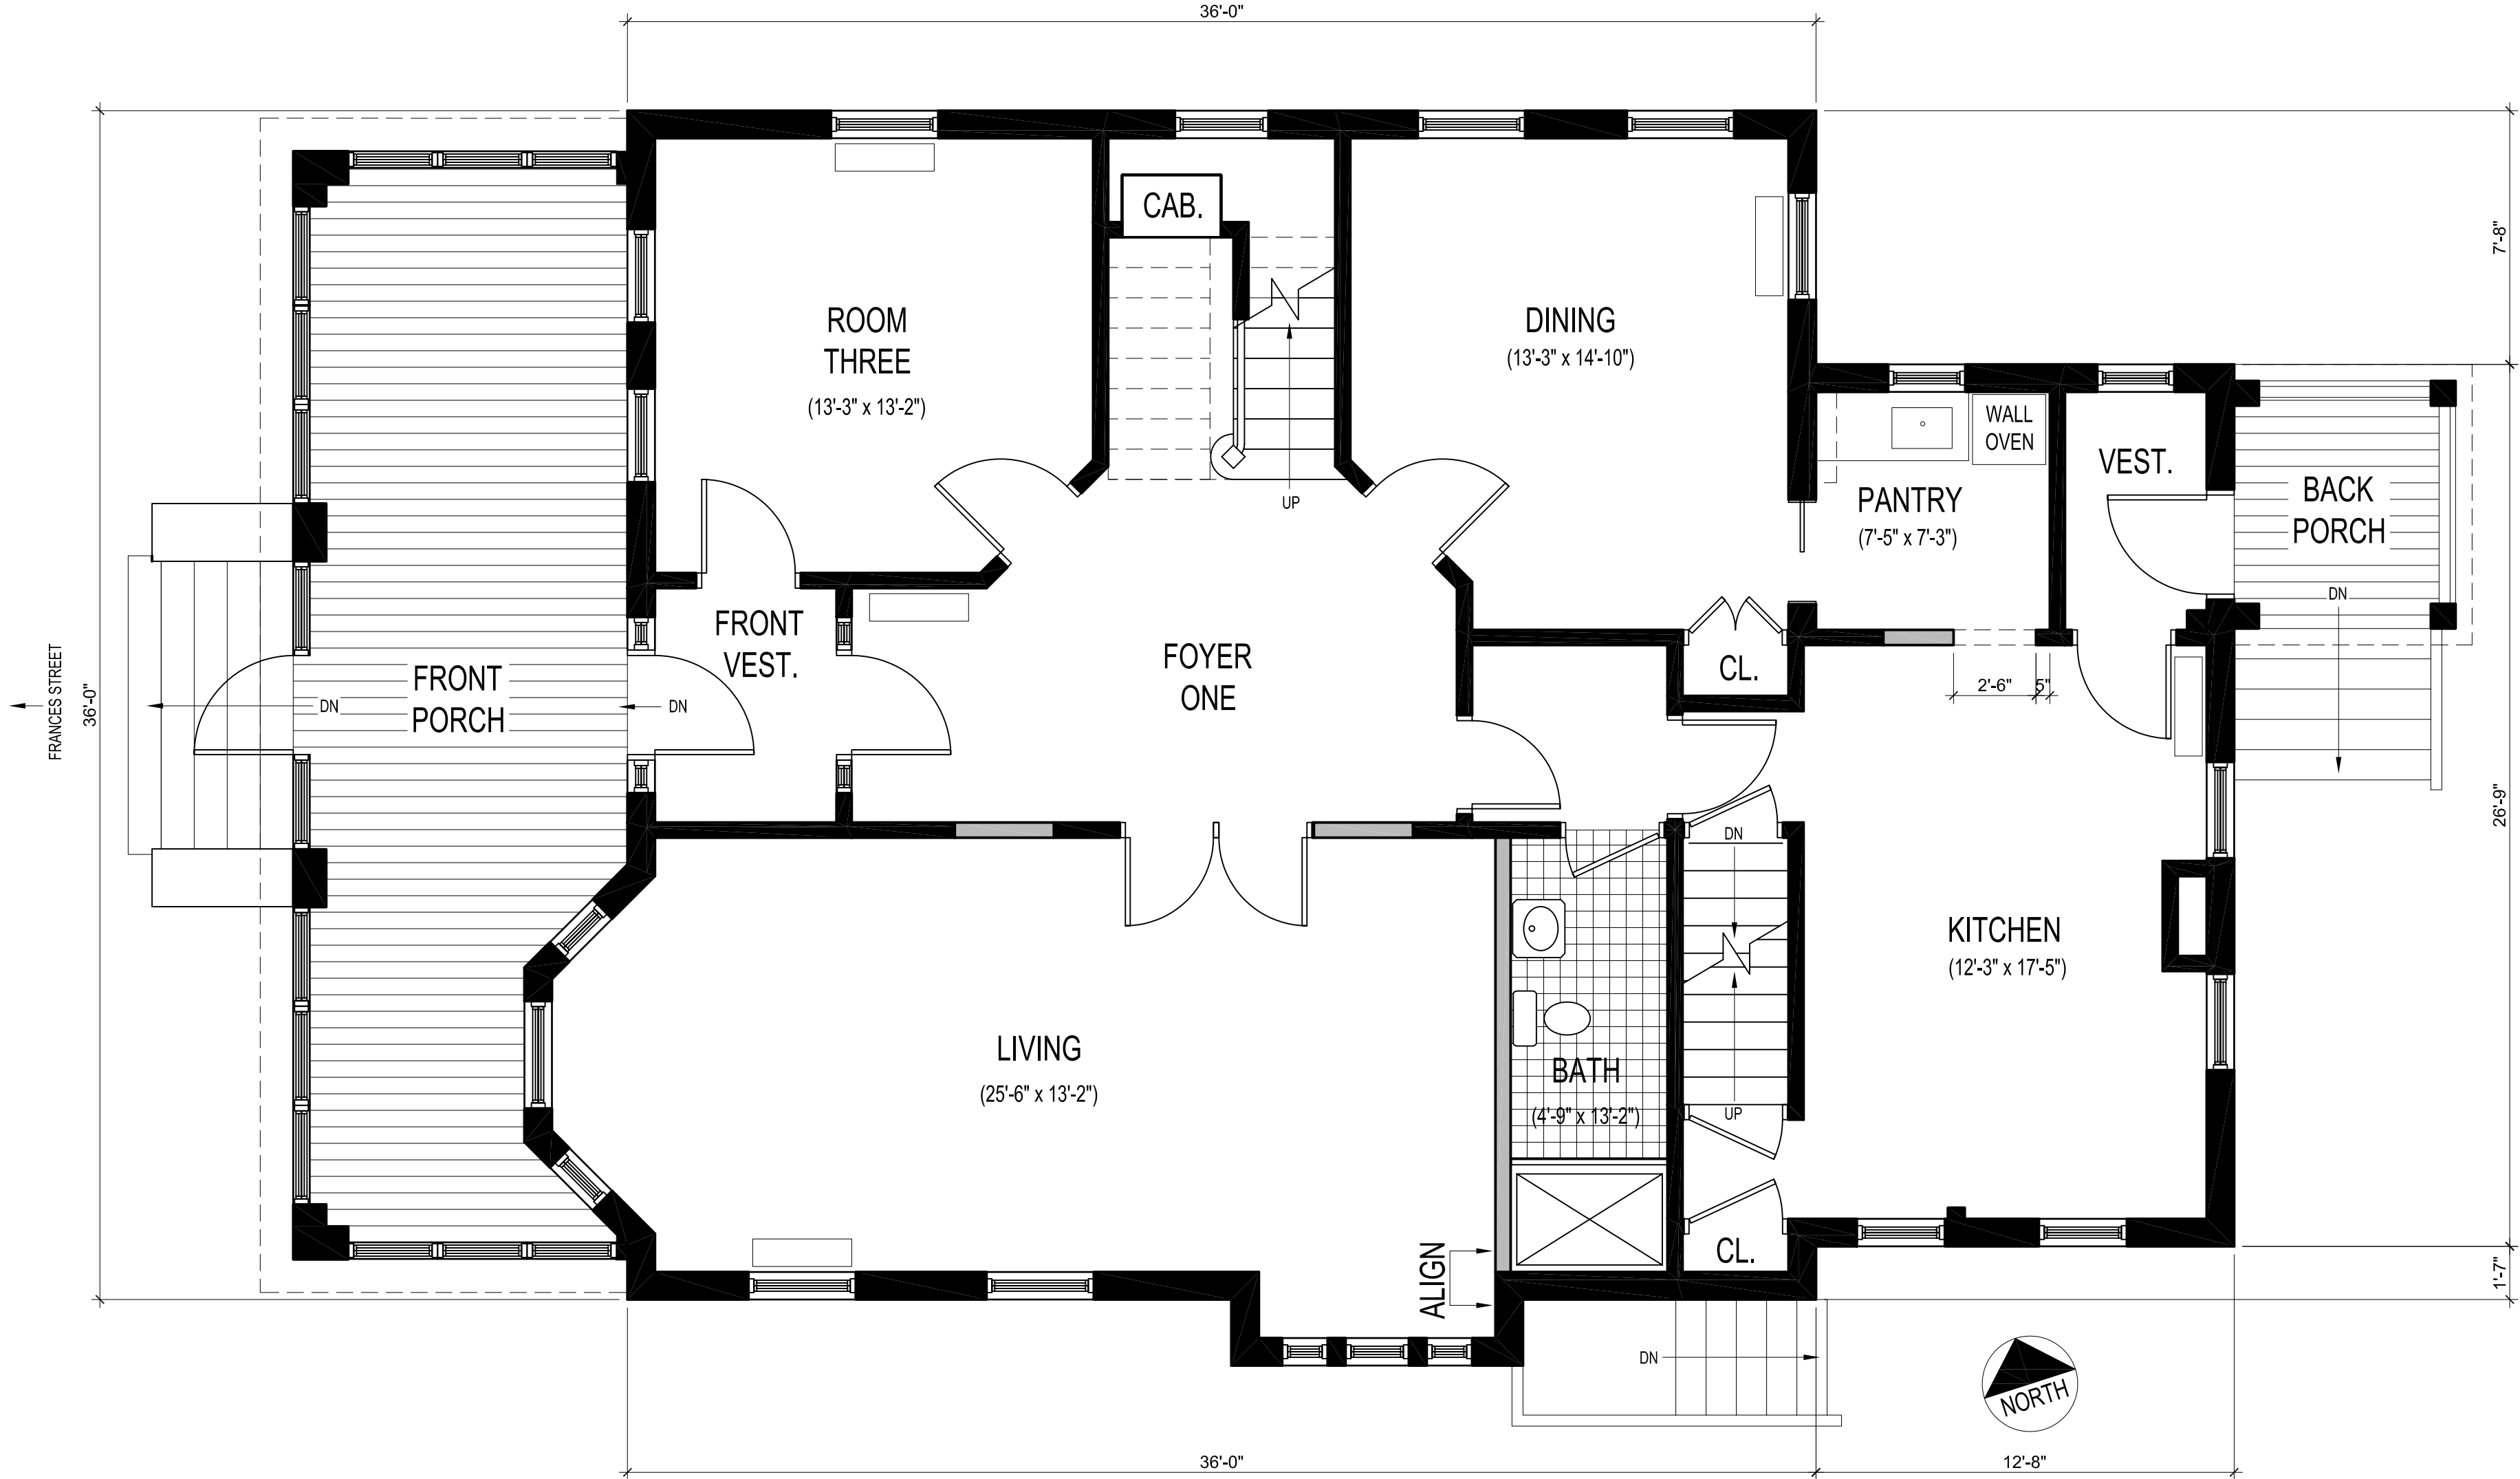

1 PROPOSED FIRST FLOOR PLAN
 A1.1 1/4" = 1'-0"