

WALL LEGEND	
EXISTING WALL	
NEW WALL	

**NOTE**

THIS PLAN IS BASED ON MEASUREMENTS OF EXISTING CONDITIONS  
 VERIFY CONDITIONS AND LOCATIONS OF ELEMENTS PRIOR TO  
 COMMENCING WORK ON ANY PORTION OF THE BUILDING

© 2009 TFH ARCHITECTS

**17 FRANCES STREET**  
 PORTLAND, MAINE

**TFH ARCHITECTS**  
 100 COMMERCIAL STREET  
 PORTLAND MAINE 04101  
 TELEPHONE 207 775 6141  
 ARCHITECTURE PLANNING

CONSULTANTS:

REVISIONS:

DATE: 02/17/09

PROJECT No. 0901


DRAWN BY: RJS

CHECKED BY: TST

SCALE: AS NOTED

SHEET TITLE:  
**PROPOSED  
 FLOOR PLAN**

**A1.2**

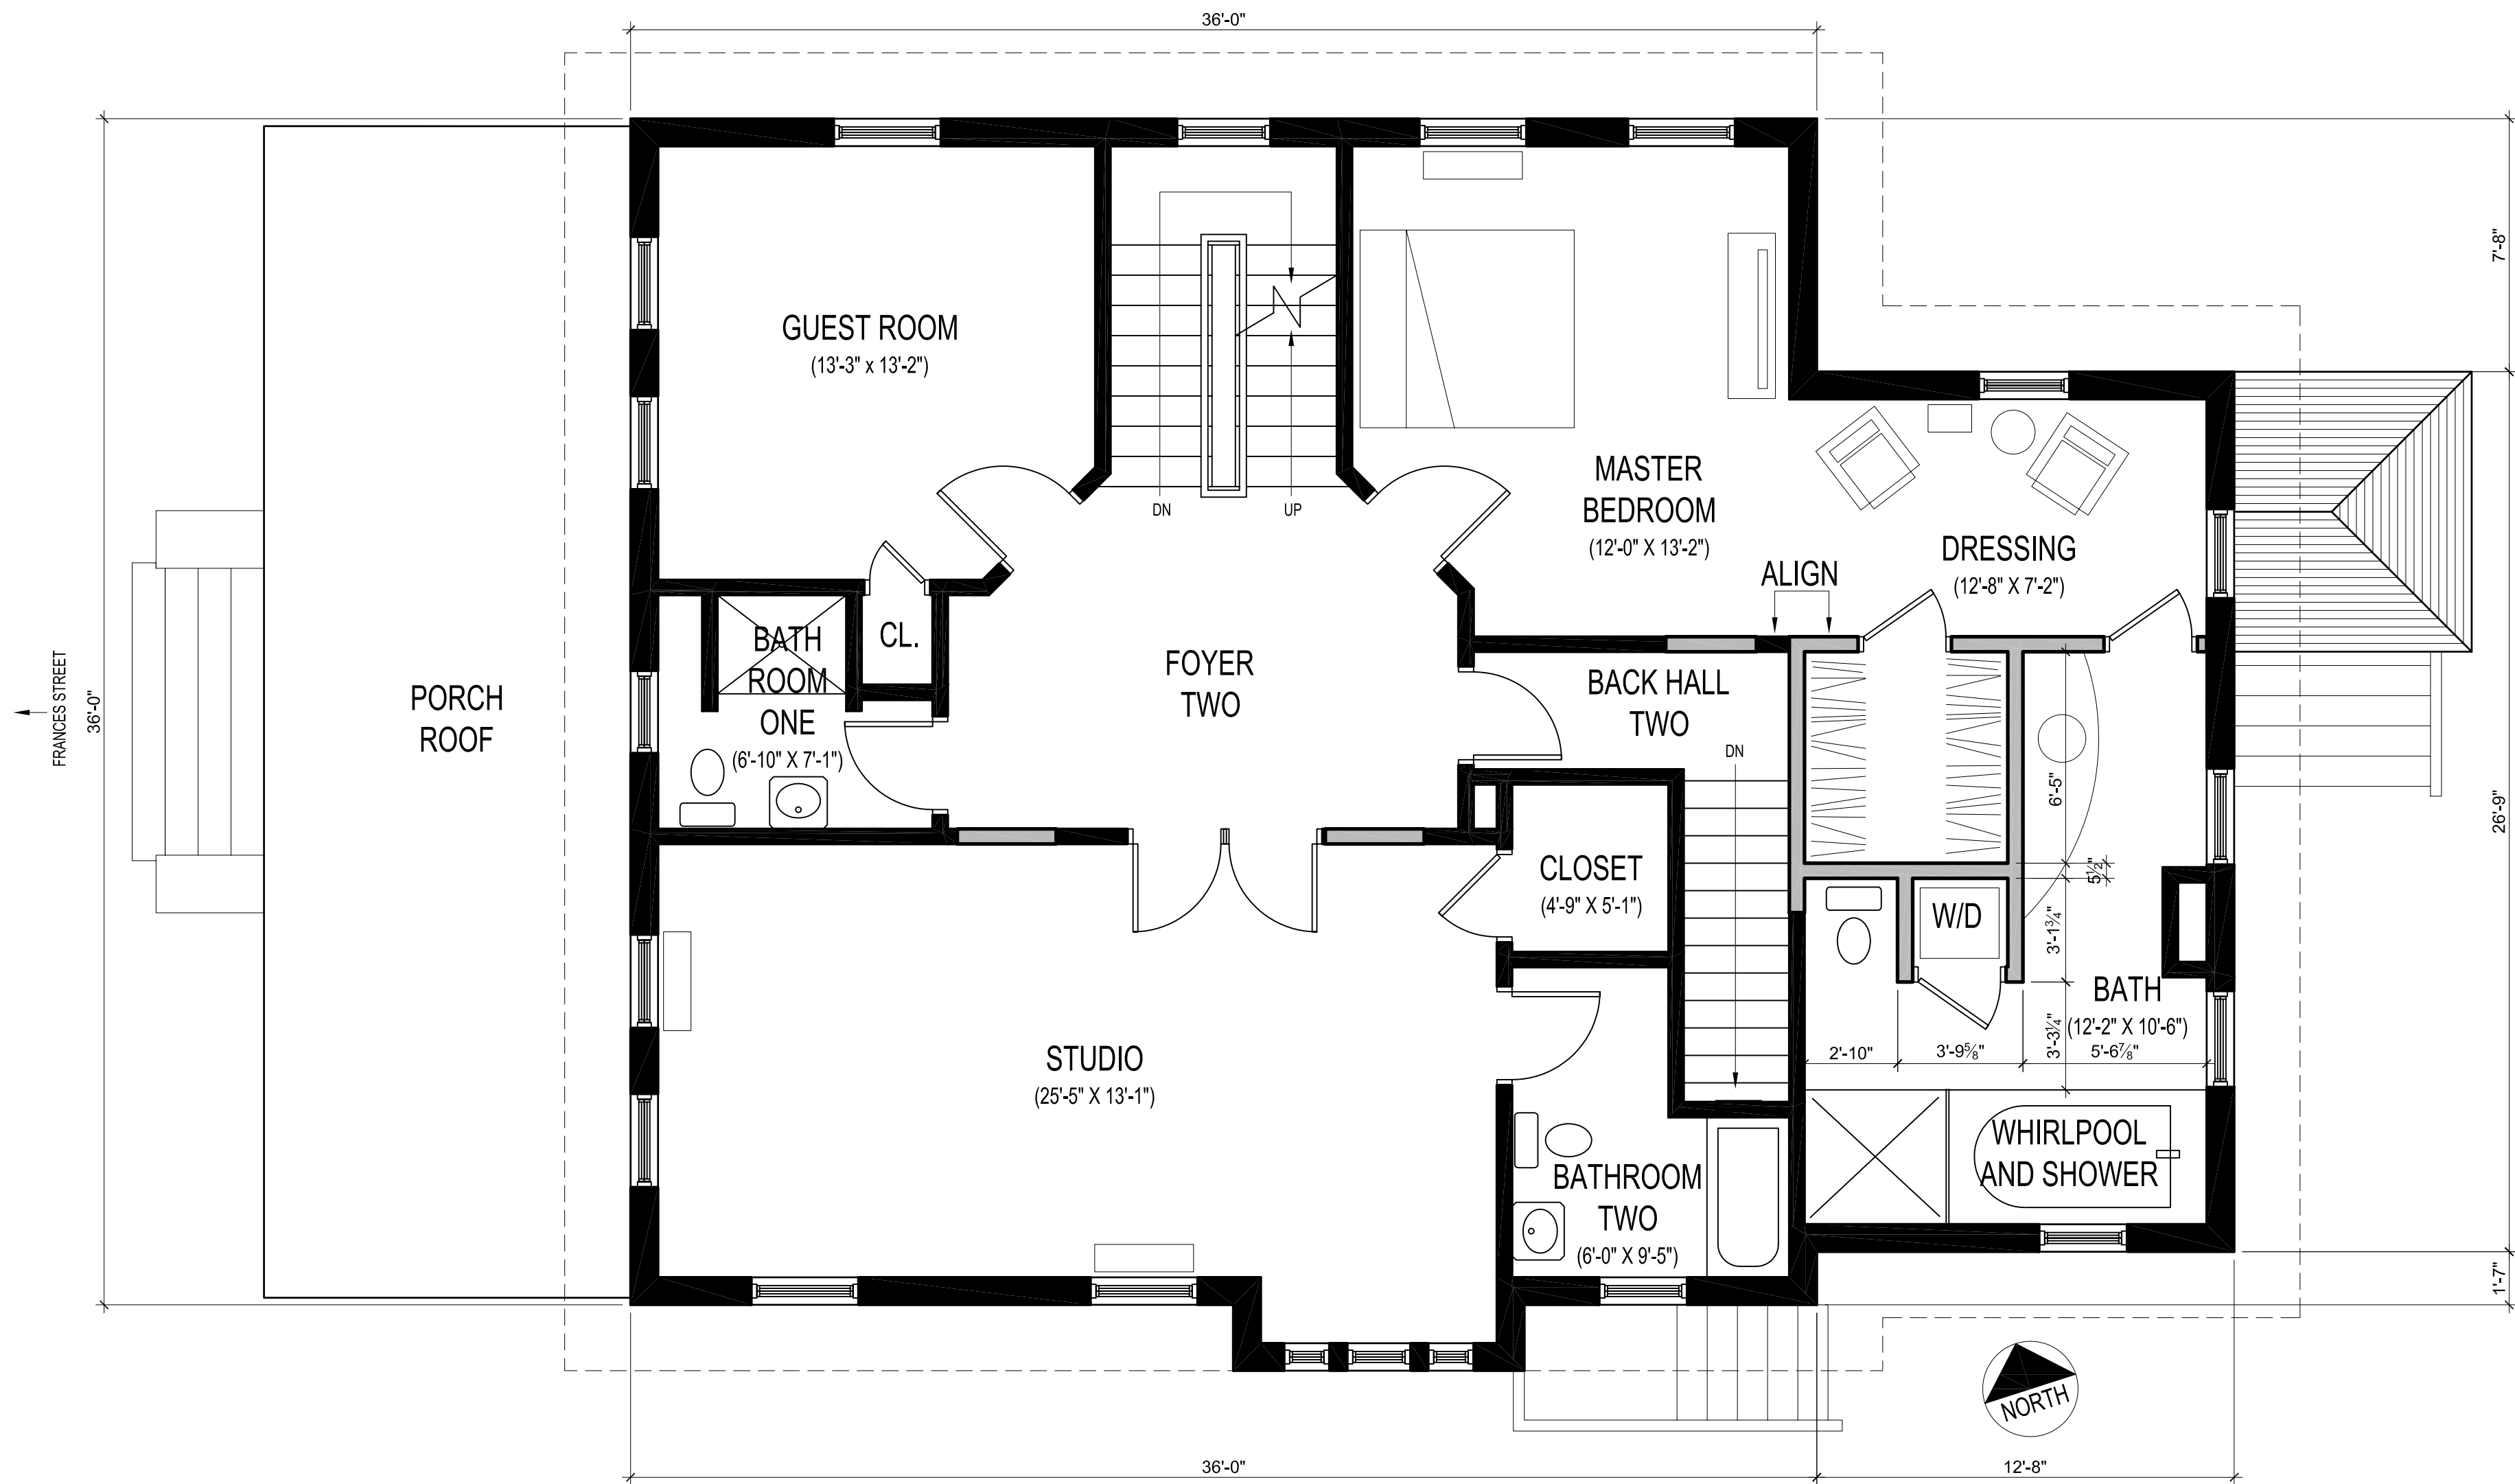

**1** PROPOSED SECOND FLOOR PLAN  
 A1.2 1/4" = 1'-0"