



8" CONC. FOOT WALL WITH 8" DEEP x 16" WIDE  
CONC. FCFL, BOTTOM OF FCFL MIN. 4'-0"  
BELOW FINISH GRADE

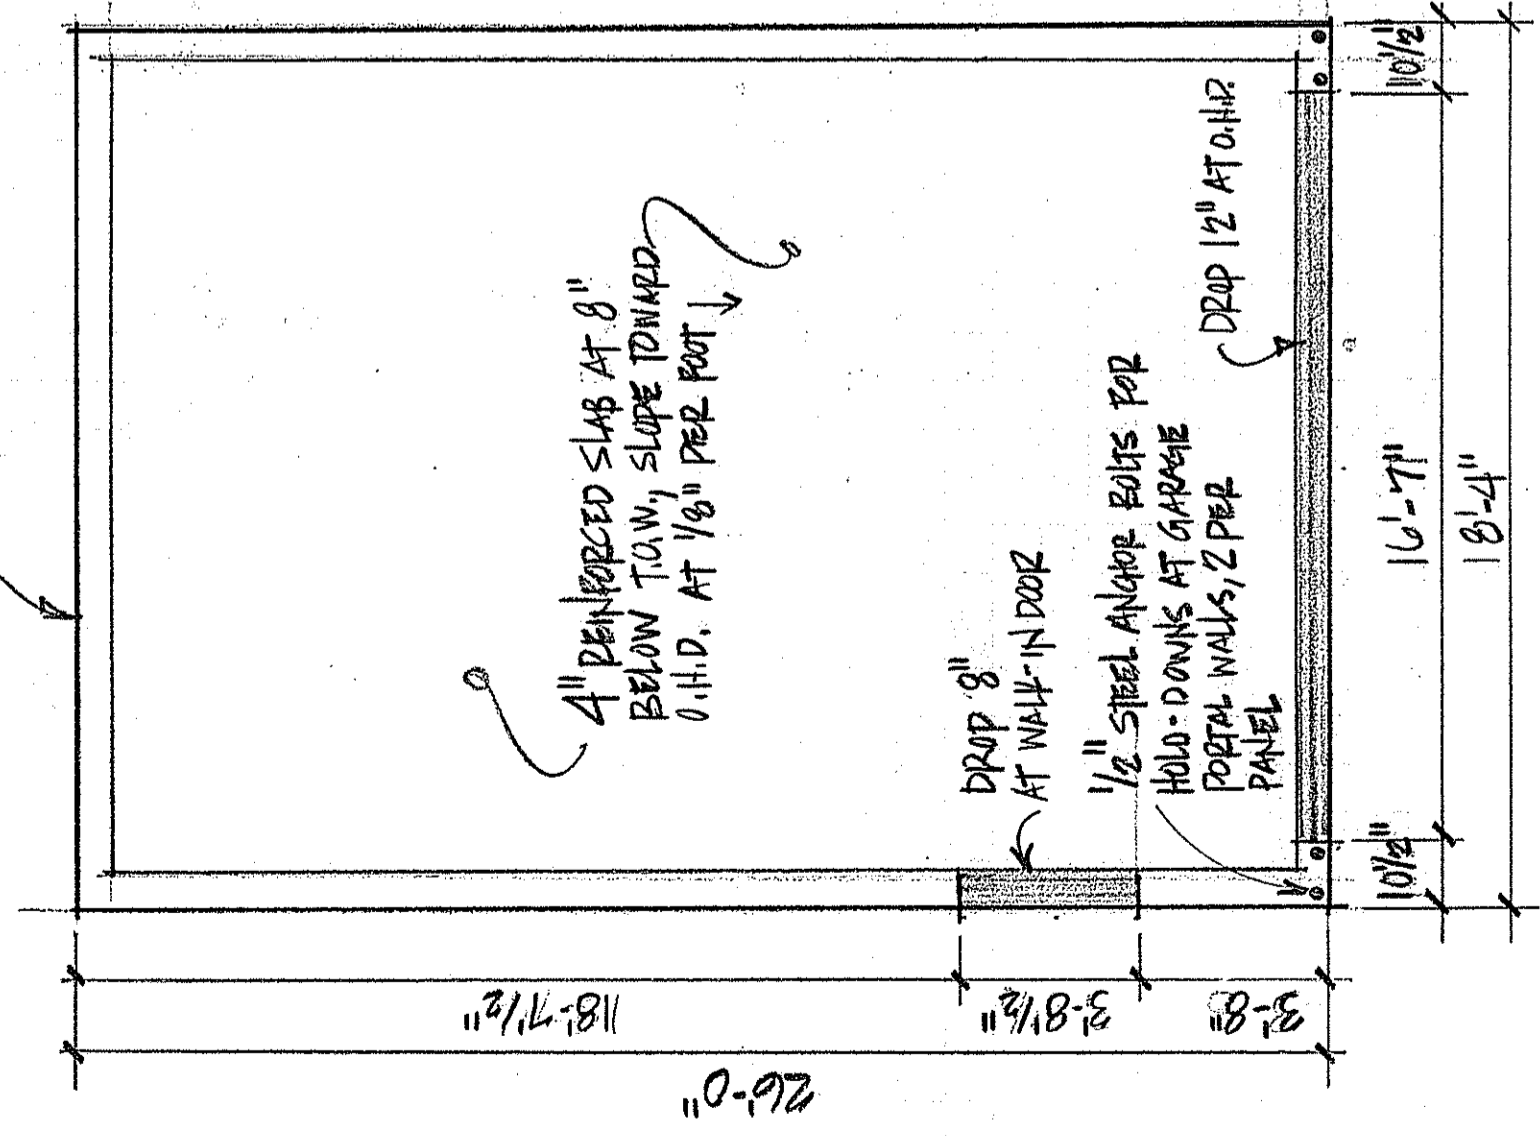

**FOUNDATION PLAN**  
SCALE: 1/4" = 1'-0"

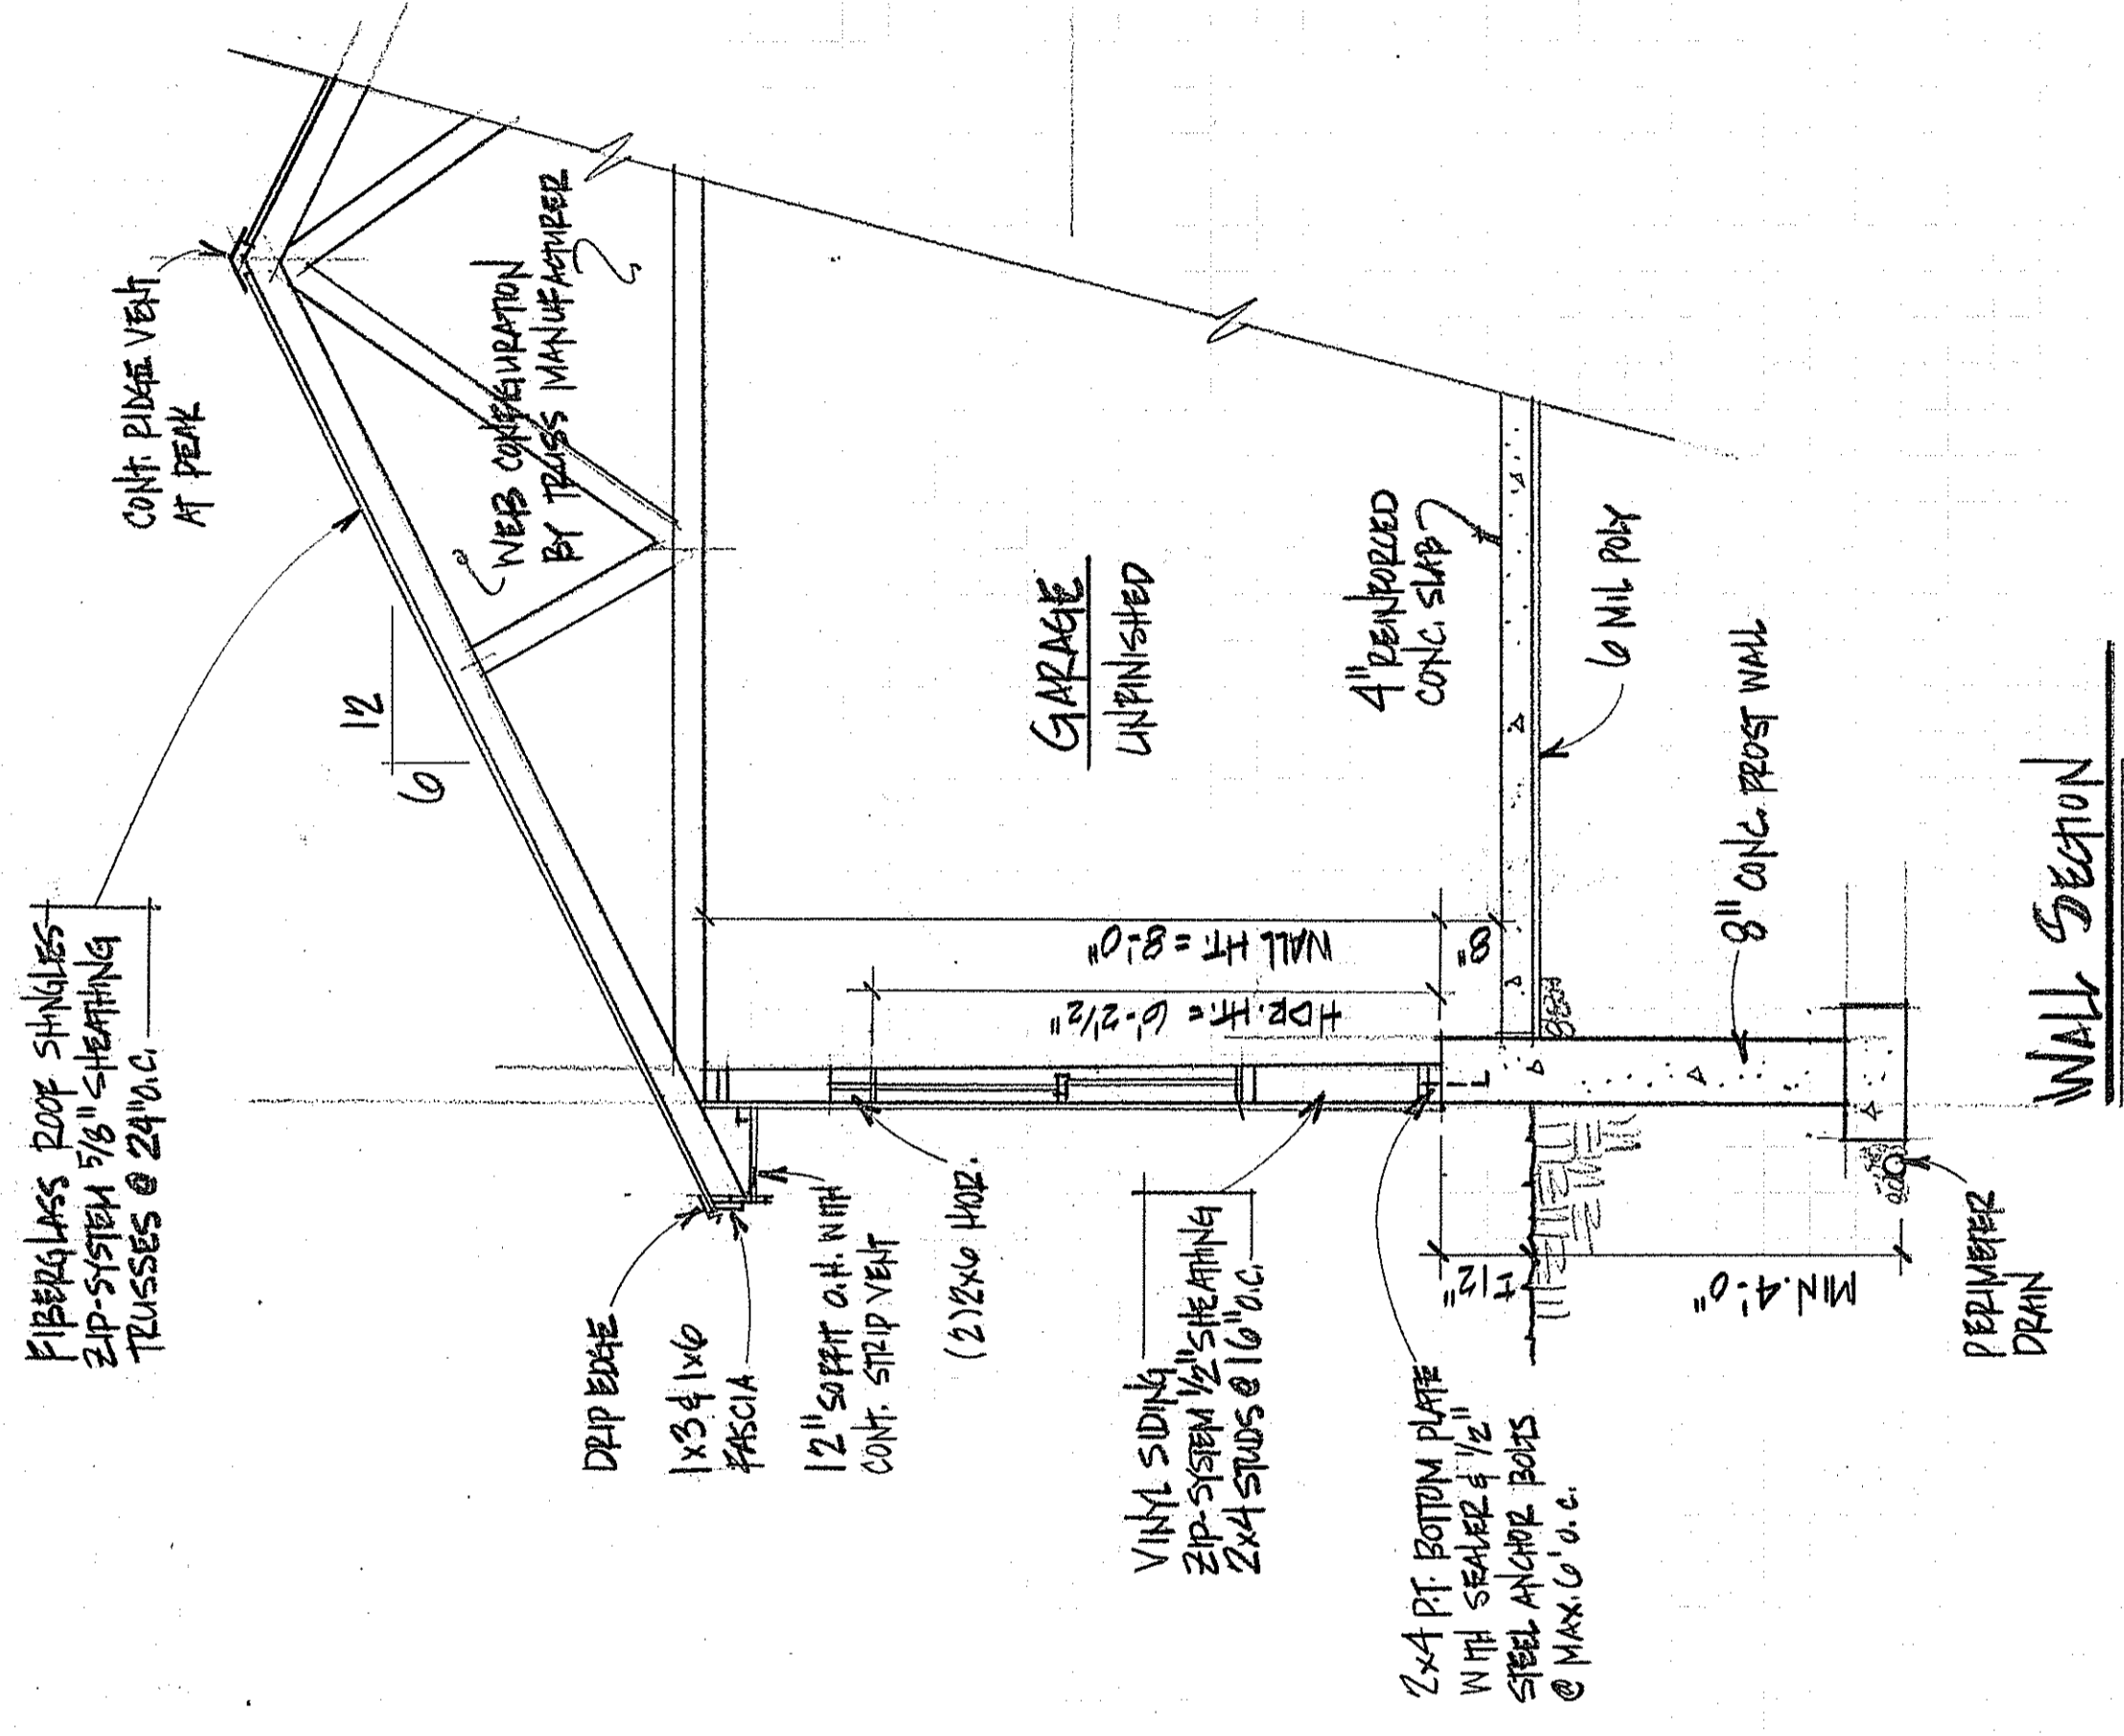

**WALL SECTION**  
SCALE: 1/2" = 1'-0"

NOTE: THE BUILDING CONTRACTOR IS RESPONSIBLE FOR ENSURING  
STRUCTURAL INTEGRITY AND CODE COMPLIANCE.

© 2013 JOINER DESIGN CO., ALL RIGHTS RESERVED. REPRODUCTION  
AND REUSE OF THESE PLANS, EITHER IN WHOLE OR IN PART, INCLUDING  
ANY FORM AND/OR PREPARATION OF DERIVATIVE WORKS, IS STRICTLY  
PROHIBITED. ALL DESIGNS ARE A LICENSED PRODUCT, SUBJECT TO A ONE-  
TIME USE. JOINER DESIGN CO. IS THE COPYRIGHT OWNER GRANTING A  
LIMITED, NON-EXCLUSIVE, NON-TRANSFERABLE LICENSE TO BUILD ONE  
AND ONLY ONE STRUCTURE.

**A/I**  
**B/D**

**JOINER DESIGN CO.**  
KATHRYN M. JOINER, AIBD  
CERTIFIED PROFESSIONAL BUILDING DESIGNER  
475 PLEASANT STREET SUITE 27  
LEWISTON, ME 04240 207-783-7021  
WWW.JOINERDESIGN.COM

**CONTRACTOR:**  
RAINBOW CONSTRUCTION  
CAPE ELIZABETH, MAINE  
(207) 799-3051

**PROJECT:**  
CREWE GARAGE  
130 WHITNEY AVE.  
PORTLAND, MAINE

**TITLE:**  
FOUNDATION PLAN  
& WALL SECTION

**DATE:** 7-30-13

**DR. BY:** K/M

**SCALE:** AS SHOWN

**JOB #:** C-527

**SHEET:**  
3 of 3