



REVISIONS

0	11/7/12
1	11/13/12
2	11/14/12
3	11/17/12
4	
5	
6	
7	
8	


SCALE: 1/8"=1'

NOTES:

DRAWN BY:

JOANNE TARR
 JTARR@LAPOINTELUMBER.COM
 DIRECT LINE: 207-620-7729

DISCLAIMER: LAPOINTE LUMBER INC. HAS PROVIDED THESE DRAWINGS AS A SERVICE TO OUR CUSTOMERS. THESE DRAWINGS HAVE NOT BEEN PREPARED OR REVIEWED BY AN ARCHITECT OR ENGINEER. THESE DRAWINGS ARE FOR ILLUSTRATIVE OR INFORMATIONAL PURPOSES ONLY NOT AS A BASIS OF CONSTRUCTION. WE HIGHLY RECOMMEND THE SERVICES OF A LICENSED ARCHITECT OR ENGINEER FOR DETAILED CONSTRUCTION DRAWINGS. LAPOINTE LUMBER WILL ASSUME NO LIABILITY IF THESE DRAWINGS ARE USED AS A BASIS FOR CONSTRUCTION.

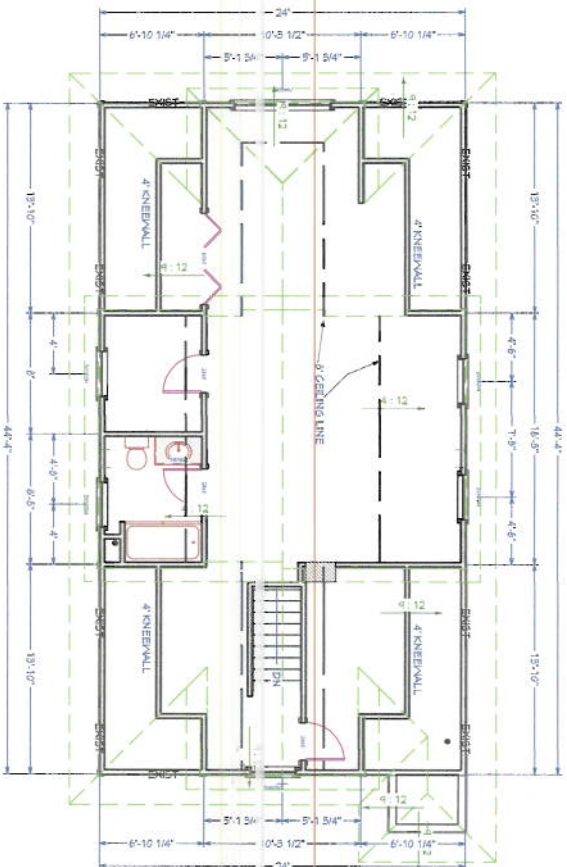

NEW SECOND FLOOR PLAN