

PROJECT:

**BOZEMAN CONSTRUCTION**  
BOZEMAN ADDITION

REVISIONS

0	11/7/12
1	11/13/12
2	11/14/12
3	11/17/12
4	
5	
6	
7	
8	


SCALE: 1/8"=1'

NOTES:

DRAWN BY:

JOANNE TARR  
JTARR@LAPointE.LUMBER.COM  
DIRECT LINE: 207-620-1129


DISCLAIMER: LAPointE LUMBER INC. HAS PROVIDED THESE DRAWINGS AS A SERVICE TO OUR CUSTOMERS. THESE DRAWINGS HAVE NOT BEEN PREPARED OR REVIEWED BY A REGISTERED PROFESSIONAL ARCHITECT AND ARE FOR INFORMATIONAL PURPOSES ONLY NOT AS A BASIS OF CONSTRUCTION. WE HIGHLY RECOMMEND THE SERVICES OF A REGISTERED PROFESSIONAL ARCHITECT OR ENGINEER FOR DESIGNED CONSTRUCTION DRAWINGS. LAPointE LUMBER WILL ASSUME NO LIABILITY IF THESE DRAWINGS ARE USED AS A BASIS FOR CONSTRUCTION.

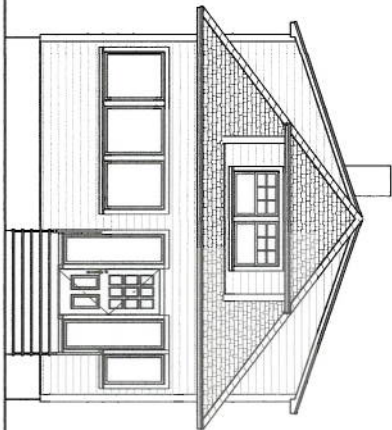


FRONT ELEVATION



RIGHT ELEVATION

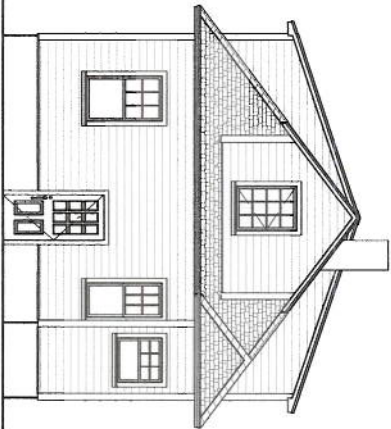

BACK ELEVATION

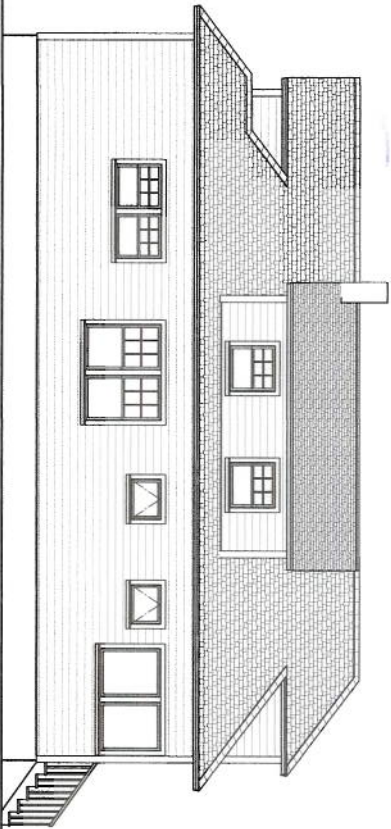

LEFT ELEVATION

PAGE:

2

PRINT DATE:

11/17/2012