


WINDOW SCHEDULE:

- A - 30X54 - ANDERSON 400 - CLAD EXTERIOR - PRIMED INTERIOR - DH
- B - 24X26 - ANDERSON 400 - CLAD EXTERIOR - PRIMED INTERIOR - DH
- C - 24X48 - ANDERSON 400 - CLAD EXTERIOR - PRIMED INTERIOR - DH
- D - 36X48 - ANDERSON 400 - CLAD EXTERIOR - PRIMED INTERIOR - DH

DOOR SCHEDULE: (quote from DSI for both garage doors \$2988)

- 101 - 7X9 - CLOPAY GRAND HARBOR NON INSULATED STEEL DOOR GH12
- 102 - 7X9 - CLOPAY GRAND HARBOR NON INSULATED STEEL DOOR GH12
- 103 - 3x7 - CLAD WOOD EXTERIOR DOOR W/ HALF LIGHT
- 104 - 3x7 - CLAD WOOD EXTERIOR DOOR W/ HALF LIGHT
- 105 - 3x7 - CLAD WOOD EXTERIOR DOOR W/ HALF LIGHT

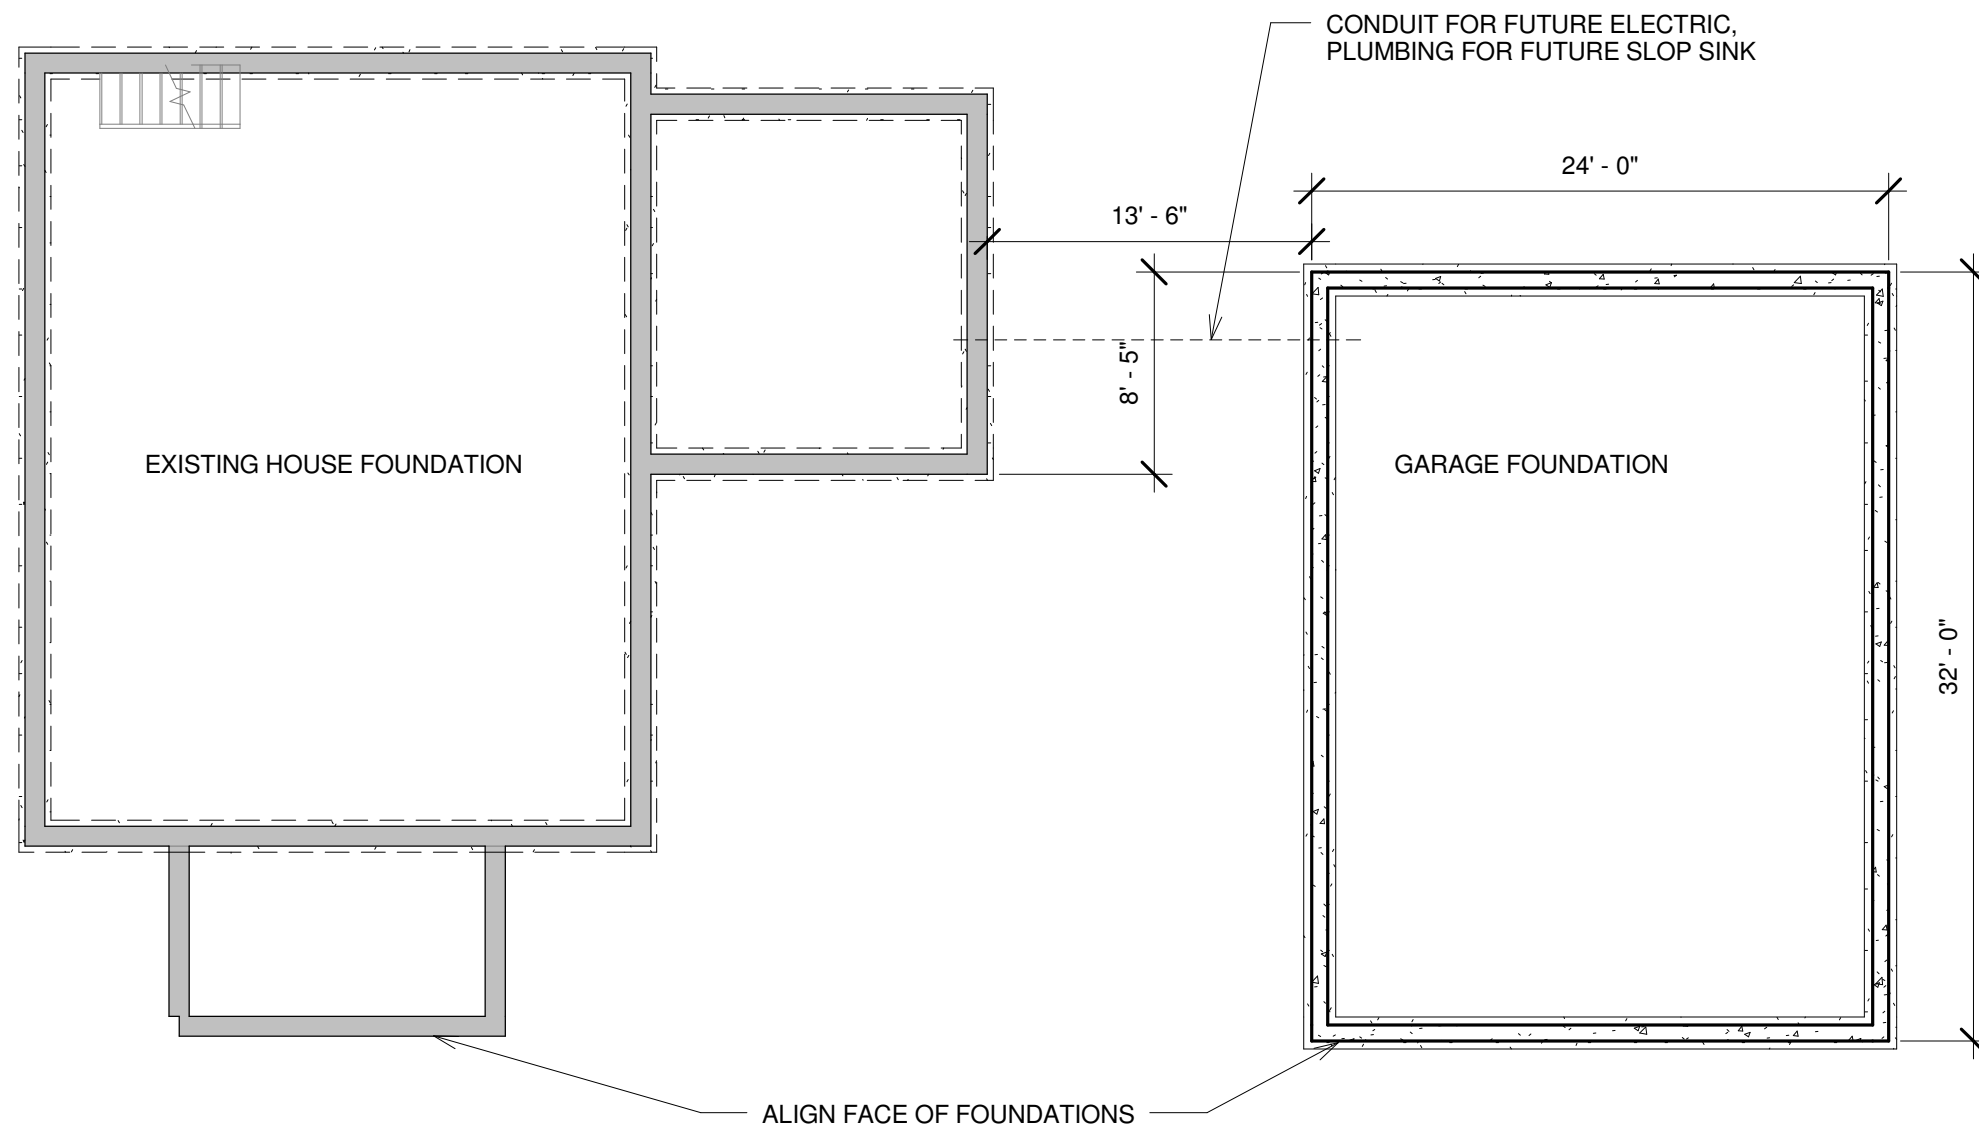

1	FOUNDATION PLAN
A100	1/8" = 1'-0"

DRAWING TITLE:
FOUNDATION PLAN

PROJECT NAME:
**BRALEY/THEALL RESIDENCE
PORTLAND MAINE**

THIS DRAWING IS THE PROPERTY OF LINDA BRALEY AND IS NOT TO BE COPIED OR REPRODUCED IN PART OR WHOLE. 2016 © LINDA BRALEY

DATE OF ISSUE
DEC 13, 2016
DESCRIPTION
CONCEPTUAL
SCALE
1/8" = 1'-0"
PROJECT NUMBER
2016-0400

A100