


2 STORAGE LOFT FLOOR PLAN
A101 1/8" = 1'-0"

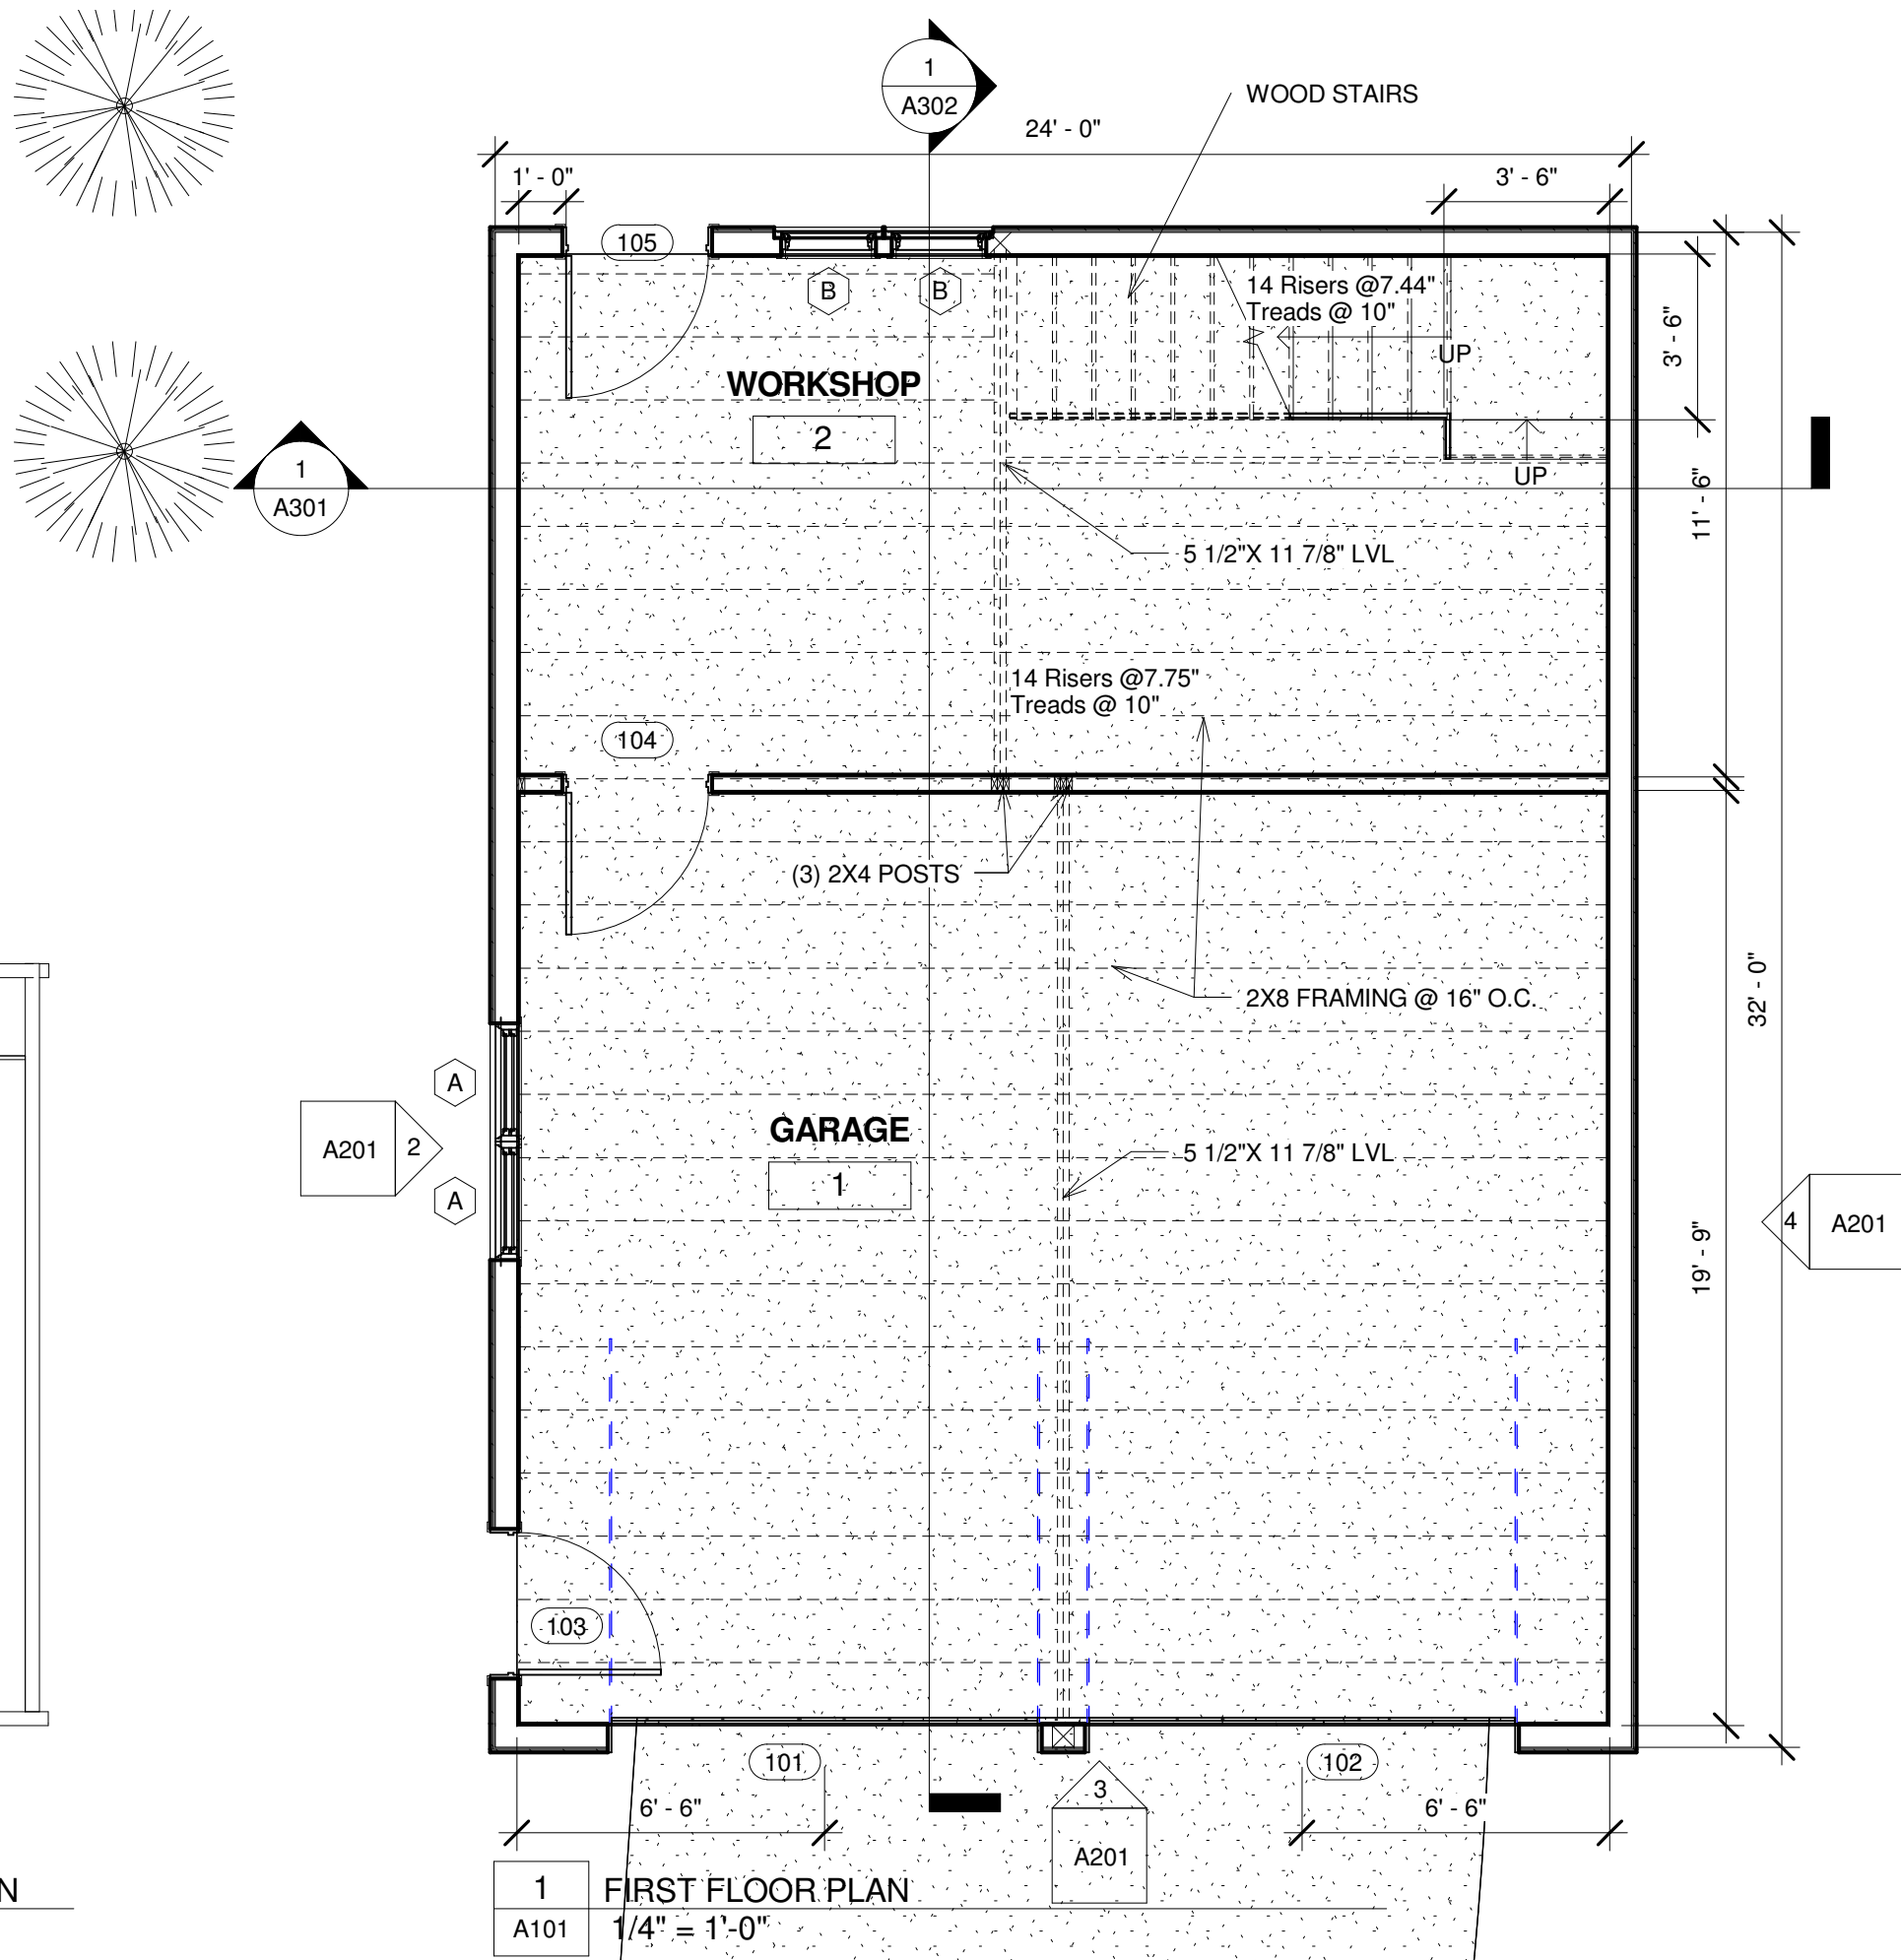

1 FIRST FLOOR PLAN
A101 1/4" = 1'-0"

DRAWING TITLE:
PROPOSED GARAGE PLAN

PROJECT NAME:
**BRALEY/THEALL RESIDENCE
PORTLAND MAINE**

THIS DRAWING IS THE PROPERTY OF
LINDA BRALEY AND IS NOT TO BE
COPIED OR REPRODUCED IN PART OR
WHOLE. 2016 © LINDA BRALEY

DATE OF ISSUE
DEC 13, 2016
DESCRIPTION
CONCEPTUAL
SCALE
As indicated
PROJECT NUMBER
2016-0400

A101