


**WINDOW SCHEDULE:**

- A - 30X54 - ANDERSON 400 - CLAD EXTERIOR - PRIMED INTERIOR - DH
- B - 24X26 - ANDERSON 400 - CLAD EXTERIOR - PRIMED INTERIOR - DH
- C - 24X48 - ANDERSON 400 - CLAD EXTERIOR - PRIMED INTERIOR - DH
- D - 36X48 - ANDERSON 400 - CLAD EXTERIOR - PRIMED INTERIOR - DH

**DOOR SCHEDULE: (quote from DSI for both garage doors \$2988)**

- 101 - 7X9 - GARAGE DOOR, VERIFY WITH OWNER
- 102 - 7X9 - GARAGE DOOR, VERIFY WITH OWNER
- 103 - 3x7 - CRAFTSMAN EXTERIOR DOOR
- 104 - BY OWNER
- 105 - 3x7 - CRAFTSMAN EXTERIOR DOOR

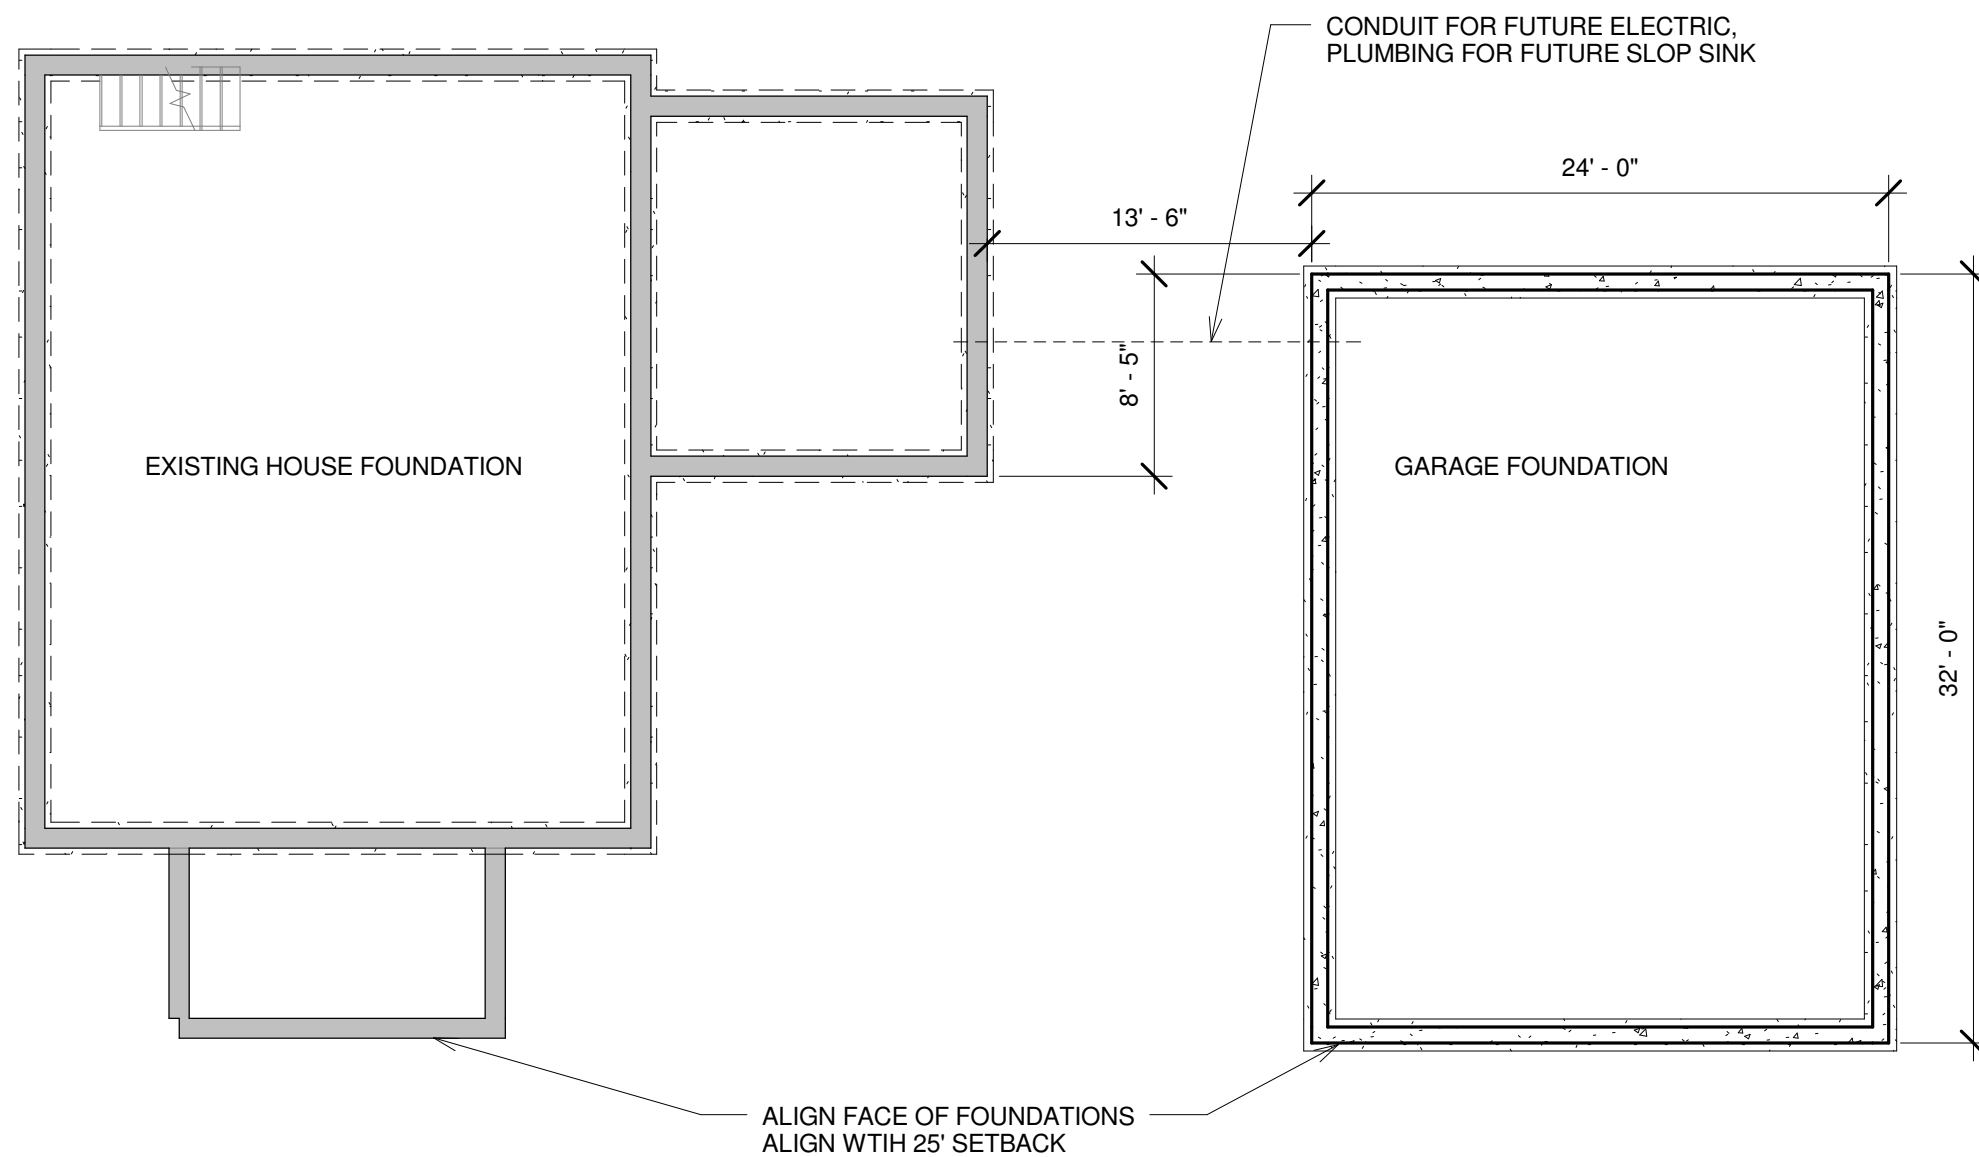

DRAWING TITLE:  
**FOUNDATION PLAN**

PROJECT NAME:  
**BRALEY/THEALL RESIDENCE  
PORTLAND MAINE**

THIS DRAWING IS THE PROPERTY OF LINDA BRALEY, AND IS NOT TO BE COPIED OR REPRODUCED IN PART OR WHOLE. © 2017 LINDA BRALEY

DATE OF ISSUE  
2. 2. 2017

REVISION DATE:  
3. 28. 2017

DESCRIPTION  
CONCEPTUAL

SCALE  
1/8" = 1'-0"

PROJECT NUMBER  
2016-0400

1	FOUNDATION PLAN
A100	1/8" = 1'-0"

**A100**