


2 STORAGE LOFT FLOOR PLAN  
A101 1/8" = 1'-0"

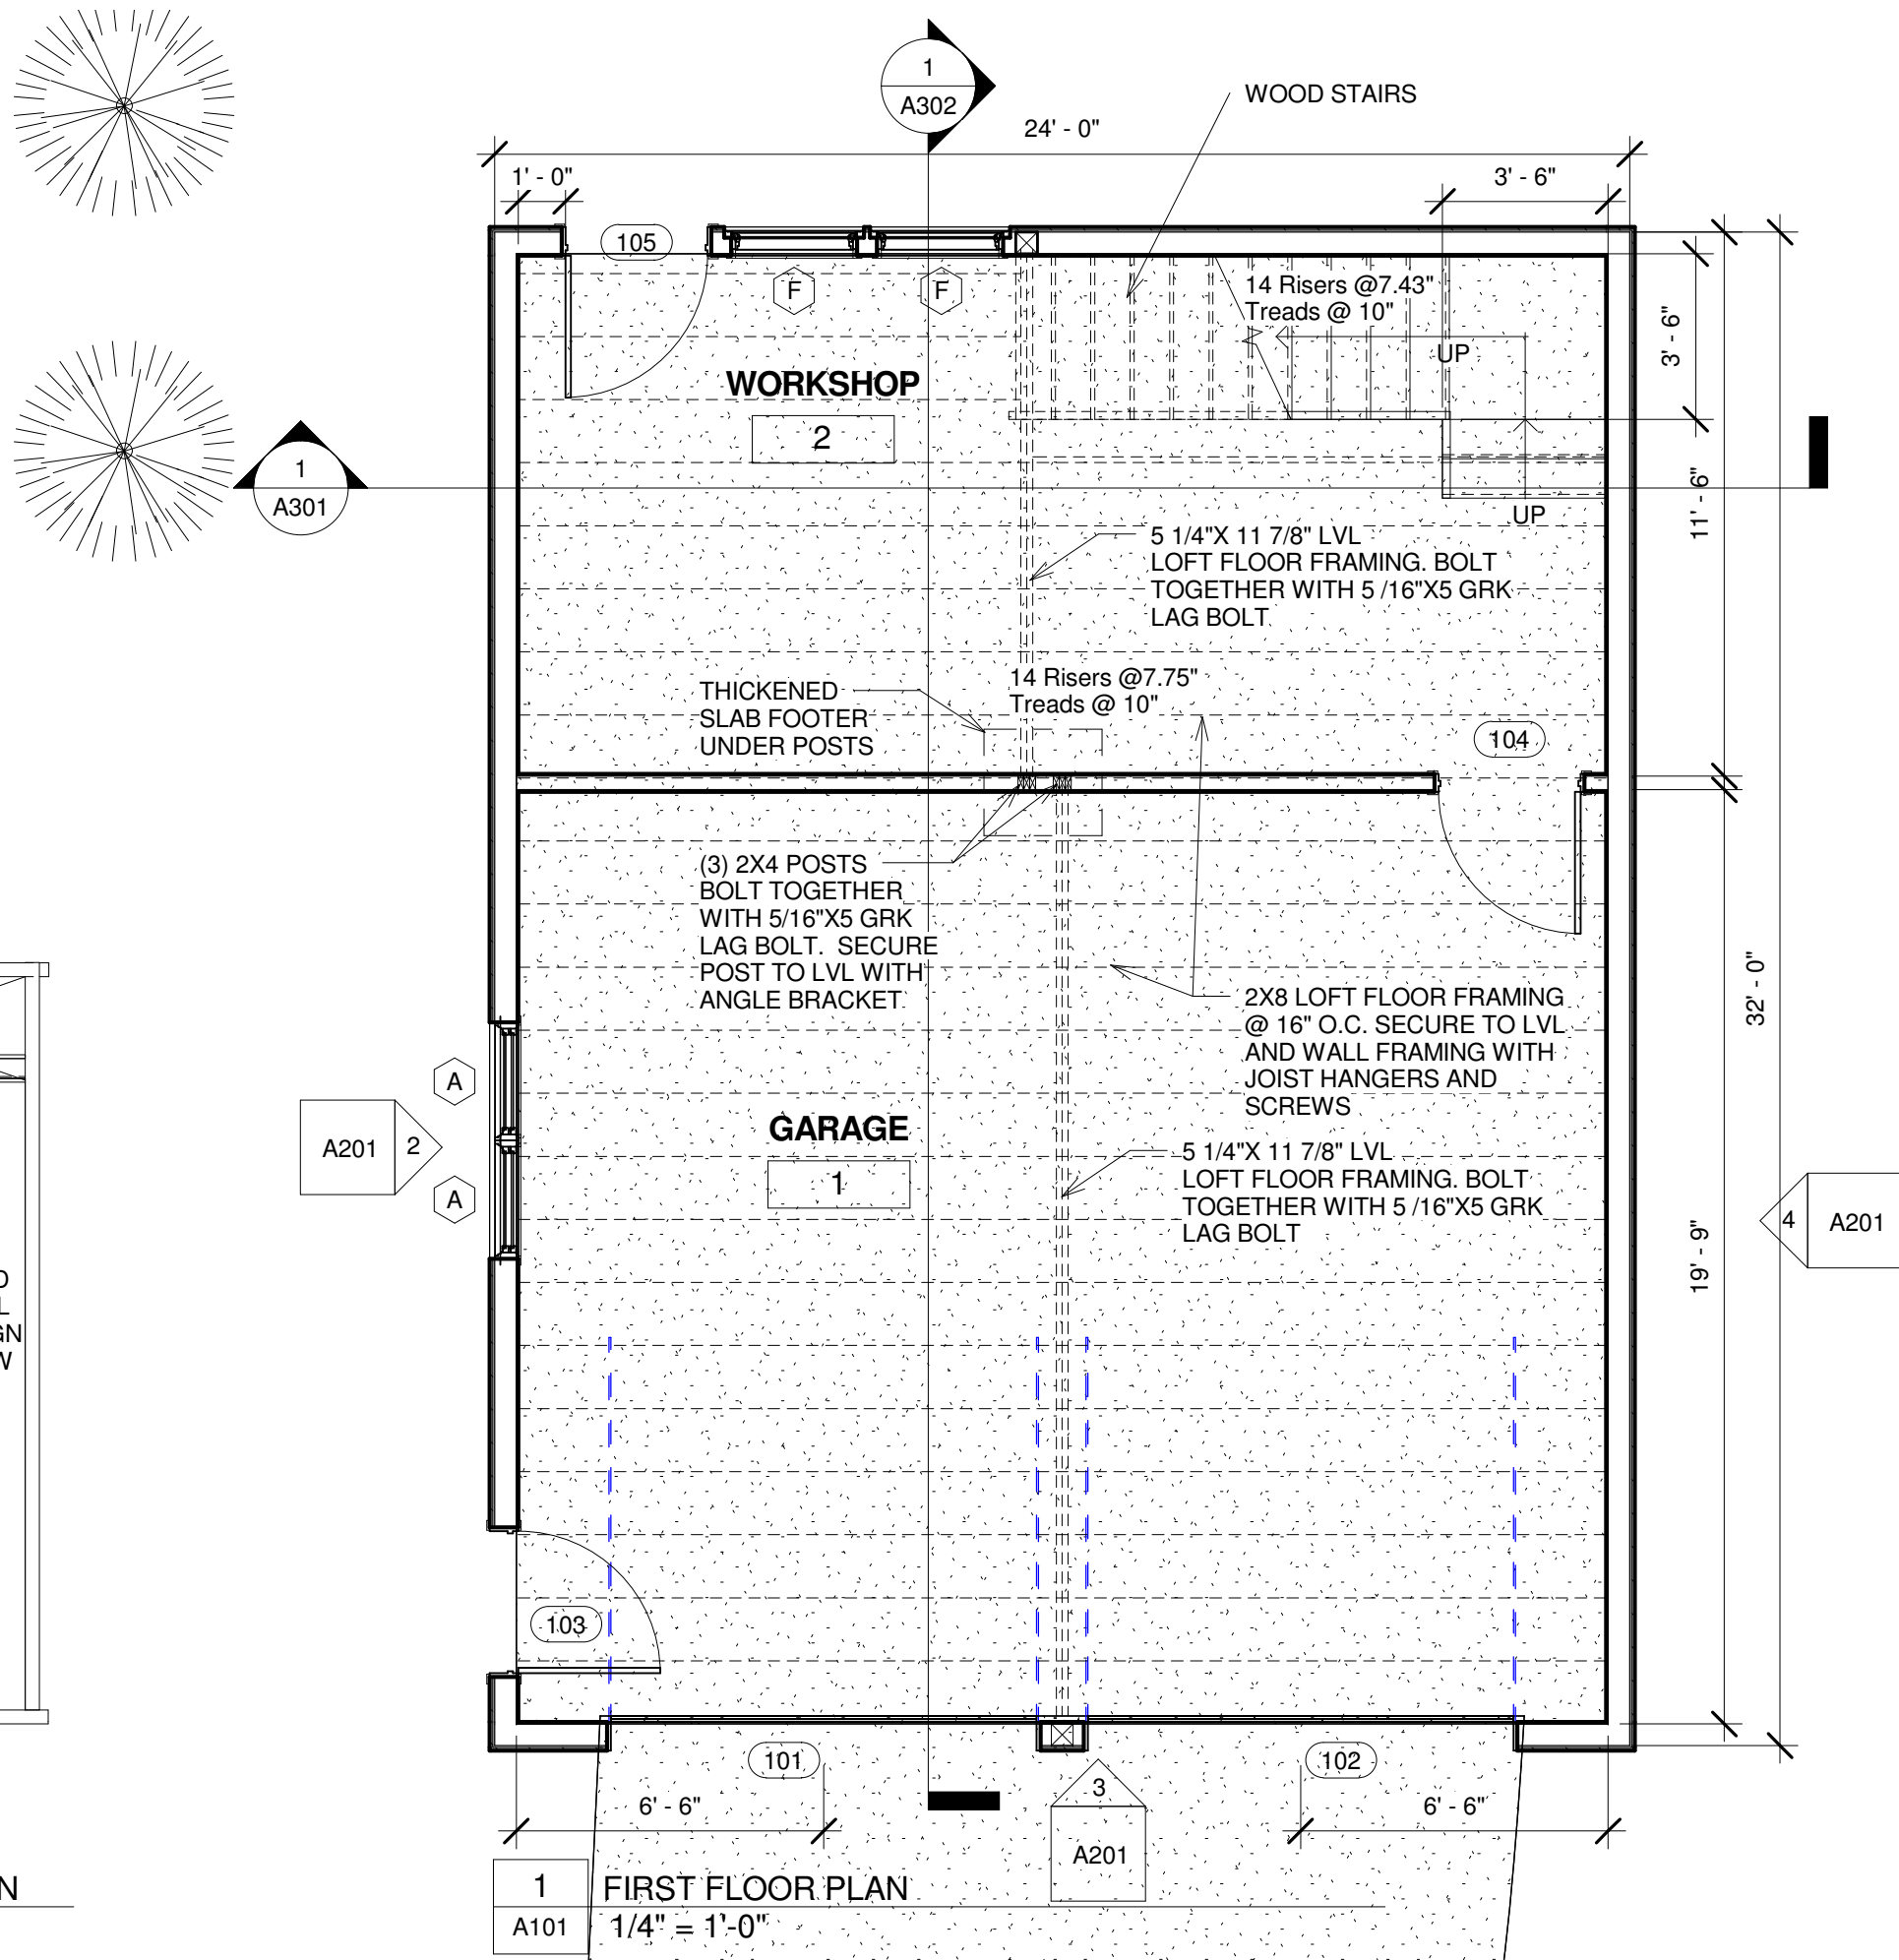

1 FIRST FLOOR PLAN  
A101 1/4" = 1'-0"

DRAWING TITLE:  
**PROPOSED GARAGE PLAN**

PROJECT NAME:  
**BRALEY/THEALL RESIDENCE  
PORTLAND MAINE**

THIS DRAWING IS THE PROPERTY OF  
LINDA BRALEY, AND IS NOT TO BE  
COPIED OR REPRODUCED IN PART OR  
WHOLE. © 2017 LINDA BRALEY

DATE OF ISSUE  
2. 2. 2017

REVISION DATE:  
3. 28. 2017

DESCRIPTION  
CONCEPTUAL

SCALE  
As indicated

PROJECT NUMBER  
2016-0400

**A101**