


**1 WEST ELEVATION**  
A201 1/8" = 1'-0"

ASPHALT SHINGLE ROOF  
TO MATCH MAIN HOUSE

CEDAR SHINGLE SIDING  
TO MATCH MAIN HOUSE

8" TRIM

12" BOARD/BATTEN  
HARDBOARD

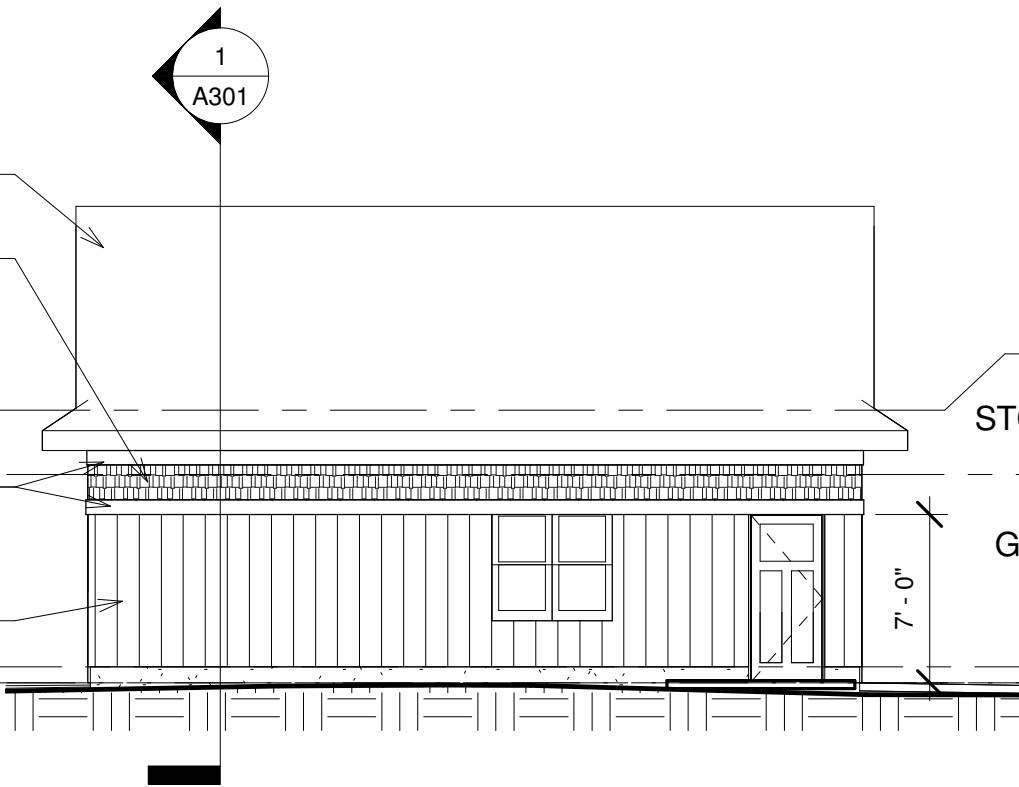

**2 SOUTH ELEVATION**  
A201 1/8" = 1'-0"


GAR TOW 9' - 6"

STORAGE T.O. SUB FLOOR 6' - 10"

GARAGE T.O. FDN WALL -1' - 2"

TOS GARAGE -1' - 10"

GRADE -1' - 10"

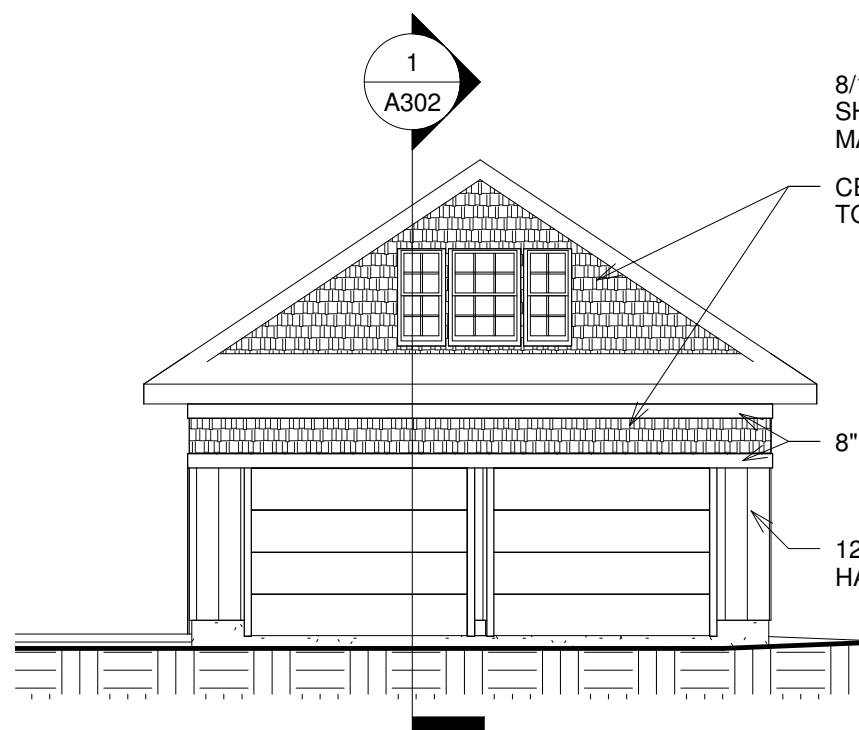


**3 EAST ELEVATION**  
A201 1/8" = 1'-0"

8/12 PITCH ASPHALT  
SHINGLE ROOF TO  
MATCH MAIN HOUSE

CEDAR SHINGLE SIDING  
TO MATCH MAIN HOUSE

8" TRIM

12" BOARD/BATTEN  
HARDBOARD

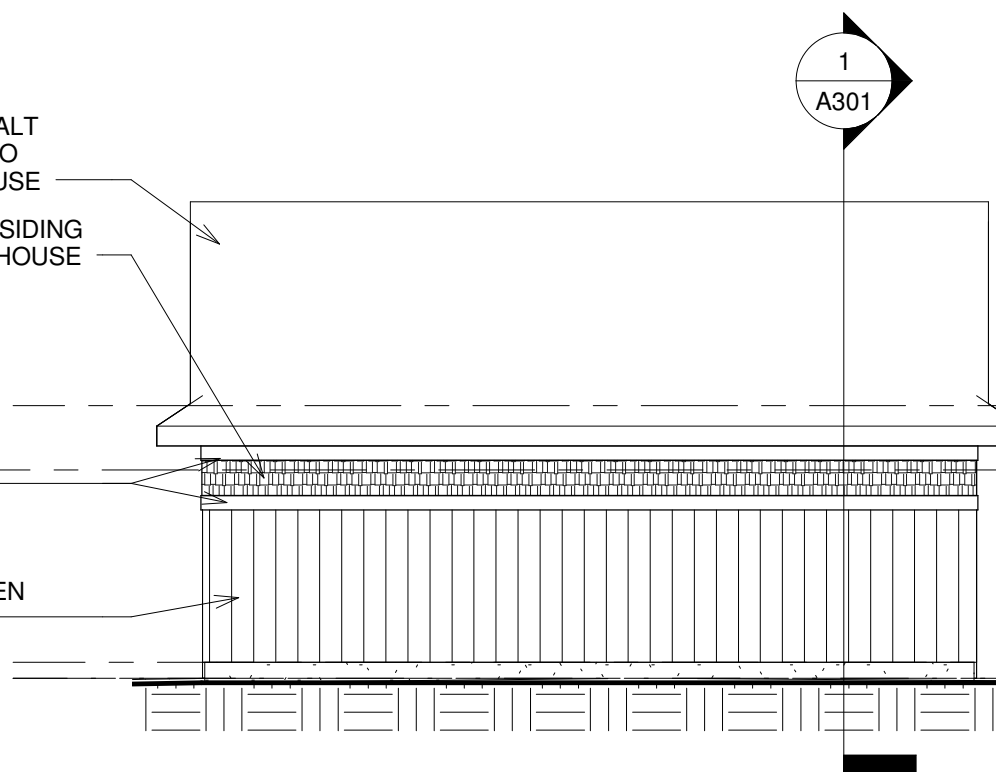

**4 NORTH ELEVATION**  
A201 1/8" = 1'-0"

GAR TOW 9' - 6"

STORAGE T.O. SUB FLOOR 6' - 10"

GARAGE T.O. FDN WALL -1' - 2"

TOS GARAGE -1' - 10"

GRADE -1' - 10"

DRAWING TITLE:  
**EXTERIOR ELEVATIONS**

PROJECT NAME:  
**BRALEY/THEALL RESIDENCE  
PORTLAND MAINE**

THIS DRAWING IS THE PROPERTY OF LINDA BRALEY AND IS NOT TO BE COPIED OR REPRODUCED IN PART OR WHOLE. 2017 © LINDA BRALEY

DATE OF ISSUE  
2. 2. 2017

REVISION DATE:  
3. 28. 2017

DESCRIPTION  
CONCEPTUAL

SCALE  
1/8" = 1'-0"

PROJECT NUMBER  
2016-0400