



EXISTING HOUSE

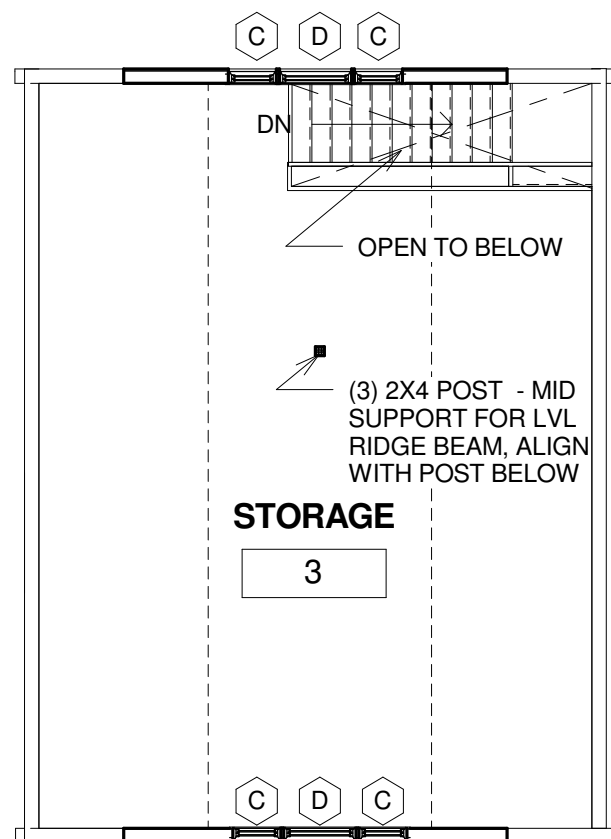

2 STORAGE LOFT FLOOR PLAN  
 A101 1/8" = 1'-0"

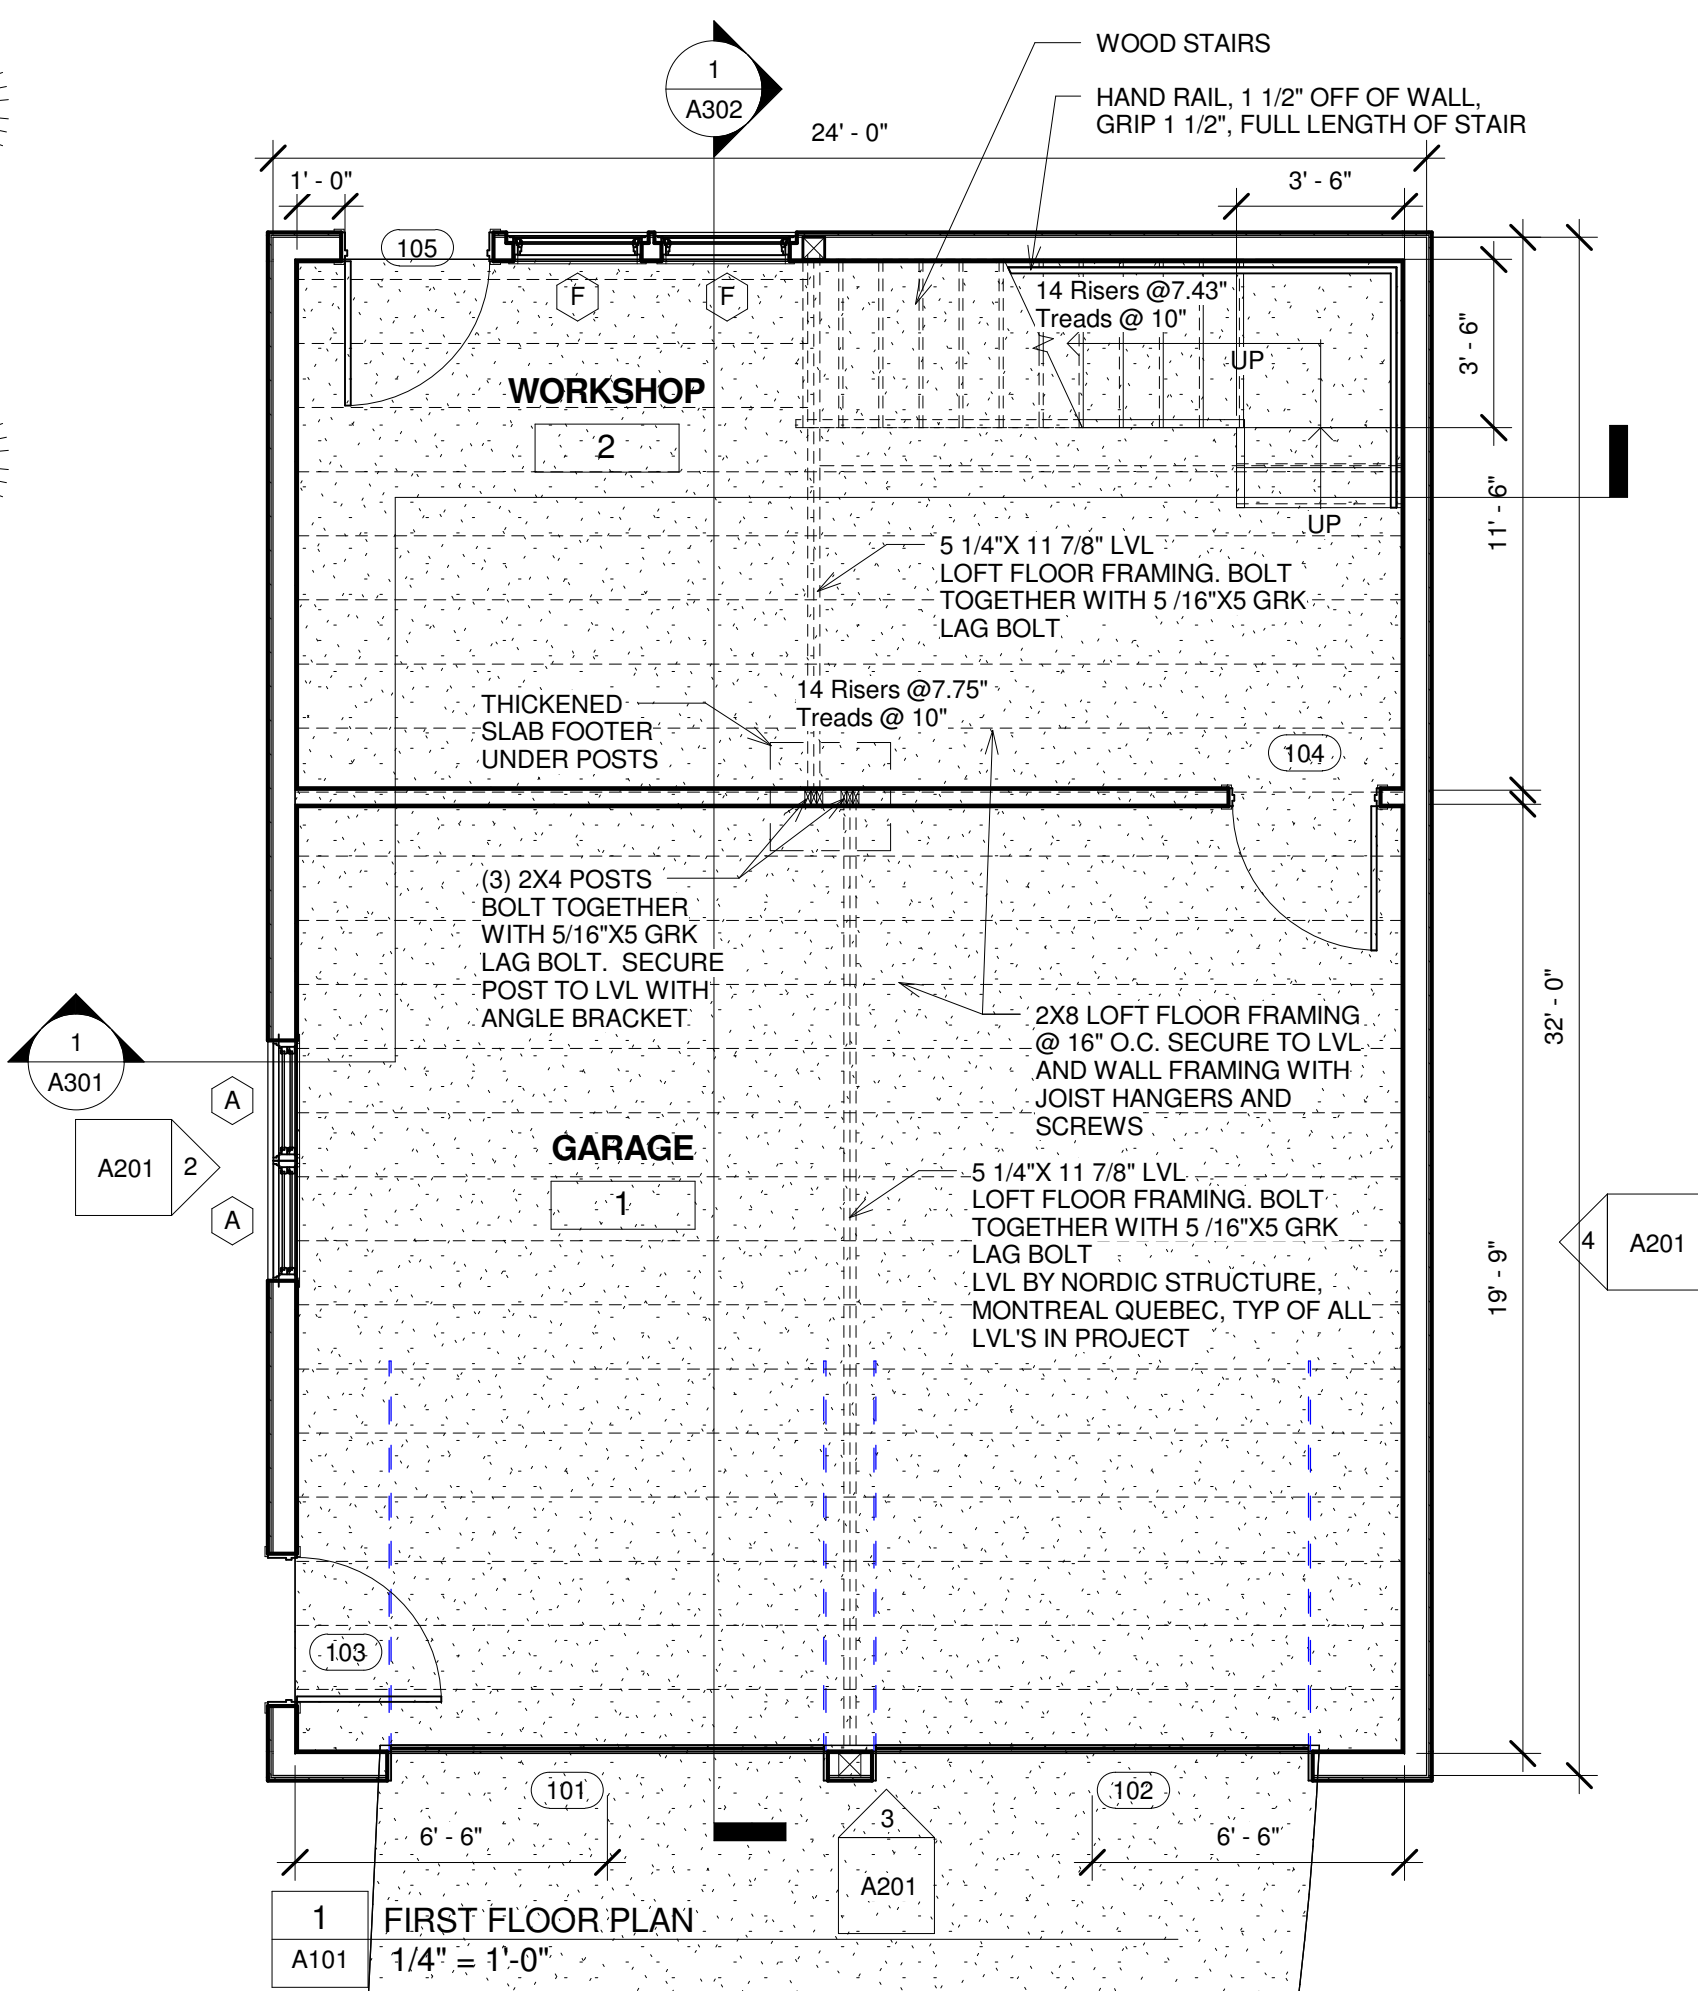

1 FIRST FLOOR PLAN  
 A101 1/4" = 1'-0"

DRAWING TITLE:  
**PROPOSED GARAGE PLAN**

PROJECT NAME:  
 BRALEY/THEALL RESIDENCE  
 PORTLAND MAINE

THIS DRAWING IS THE PROPERTY OF  
 LINDA BRALEY AND IS NOT TO BE  
 COPIED OR REPRODUCED IN PART OR  
 WHOLE. 2017 © LINDA BRALEY

DATE OF ISSUE  
 2. 2. 2017

REVISION DATE:  
 3. 29. 2017

DESCRIPTION  
 CONCEPTUAL

SCALE  
 As indicated

PROJECT NUMBER  
 2016-0400

**A101**