


WINDOW SCHEDULE:

- A - 5'4" W x 4'9" H - ANDERSON 200 - CLAD EXTERIOR - PRIMED INTERIOR - DH
- B - RO 2'8" W x 3' H **TEMPERED** - ANDERSON 200 - CLAD EXTERIOR - PRIMED INTERIOR - DH
- B1 - RO 2'8" W x 3' H - ANDERSON 200 - CLAD EXTERIOR - PRIMED INTERIOR - DH
- C - RO 7'W x 4'H - ANDERSON 200 - CLAD EXTERIOR - PRIMED INTERIOR - DH

DOOR SCHEDULE: (quote from DSI for both garage doors \$2988)

- 101 - 7X9 - GARAGE DOOR, VERIFY WITH OWNER
- 102 - 7X9 - GARAGE DOOR, VERIFY WITH OWNER
- 103 - 3x7 - CRAFTSMAN EXTERIOR DOOR
- 104 - BY OWNER
- 105 - 3x7 - CRAFTSMAN EXTERIOR DOOR

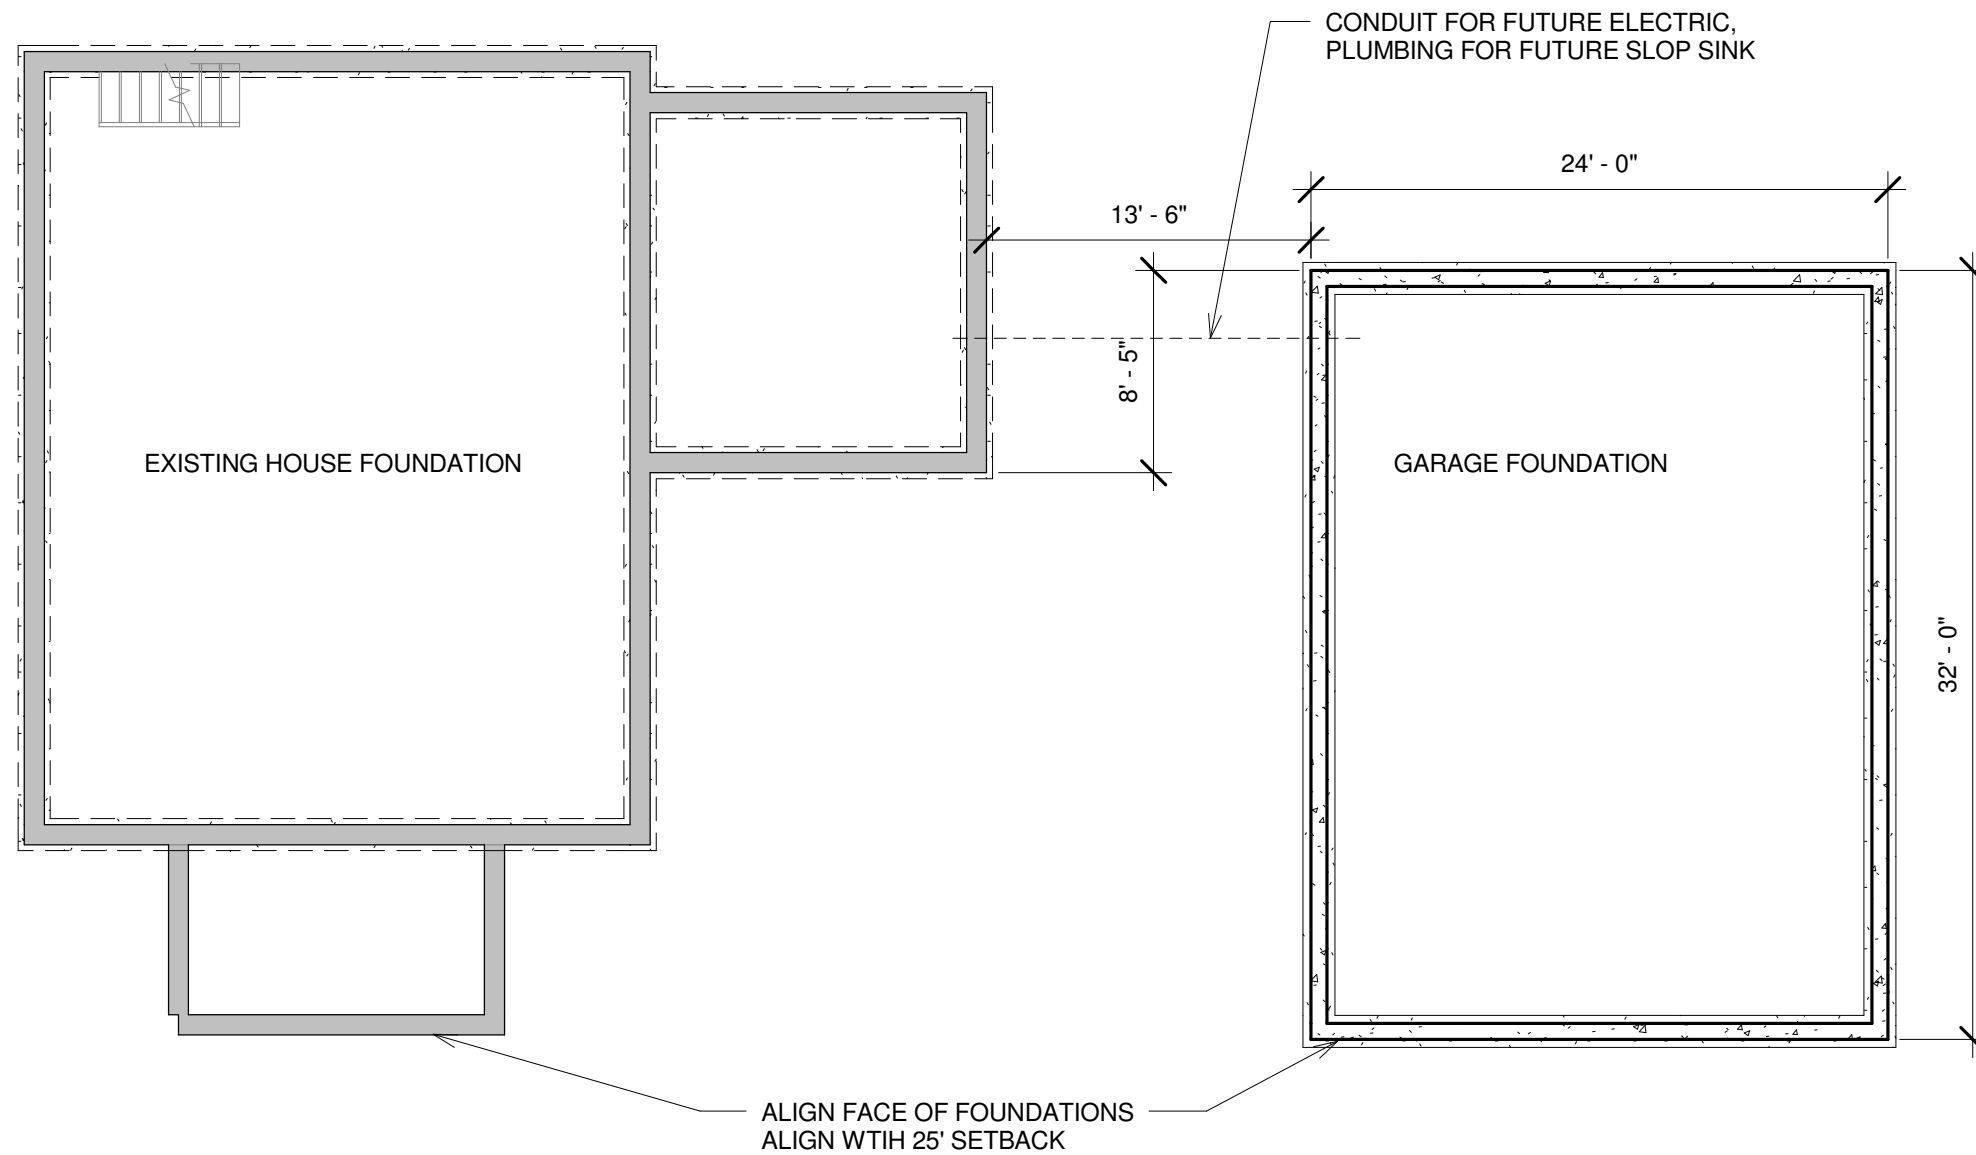

DRAWING TITLE:
FOUNDATION PLAN

PROJECT NAME:
BRALEY/THEALL RESIDENCE
 PORTLAND MAINE

THIS DRAWING IS THE PROPERTY OF LINDA BRALEY AND IS NOT TO BE COPIED OR REPRODUCED IN PART OR WHOLE. 2017 © LINDA BRALEY

DATE OF ISSUE
 2. 2. 2017

REVISION DATE:
 4.03.2017

DESCRIPTION
 CONCEPTUAL

SCALE
 1/8" = 1'-0"

PROJECT NUMBER
 2016-0400

1	FOUNDATION PLAN
A100	1/8" = 1'-0"

A100