



EXISTING HOUSE

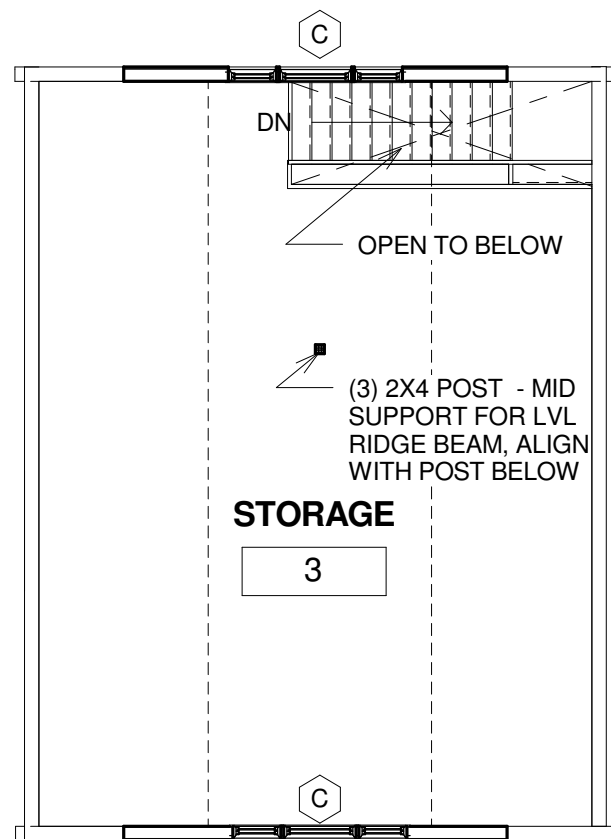

2 STORAGE LOFT FLOOR PLAN
 A101 1/8" = 1'-0"

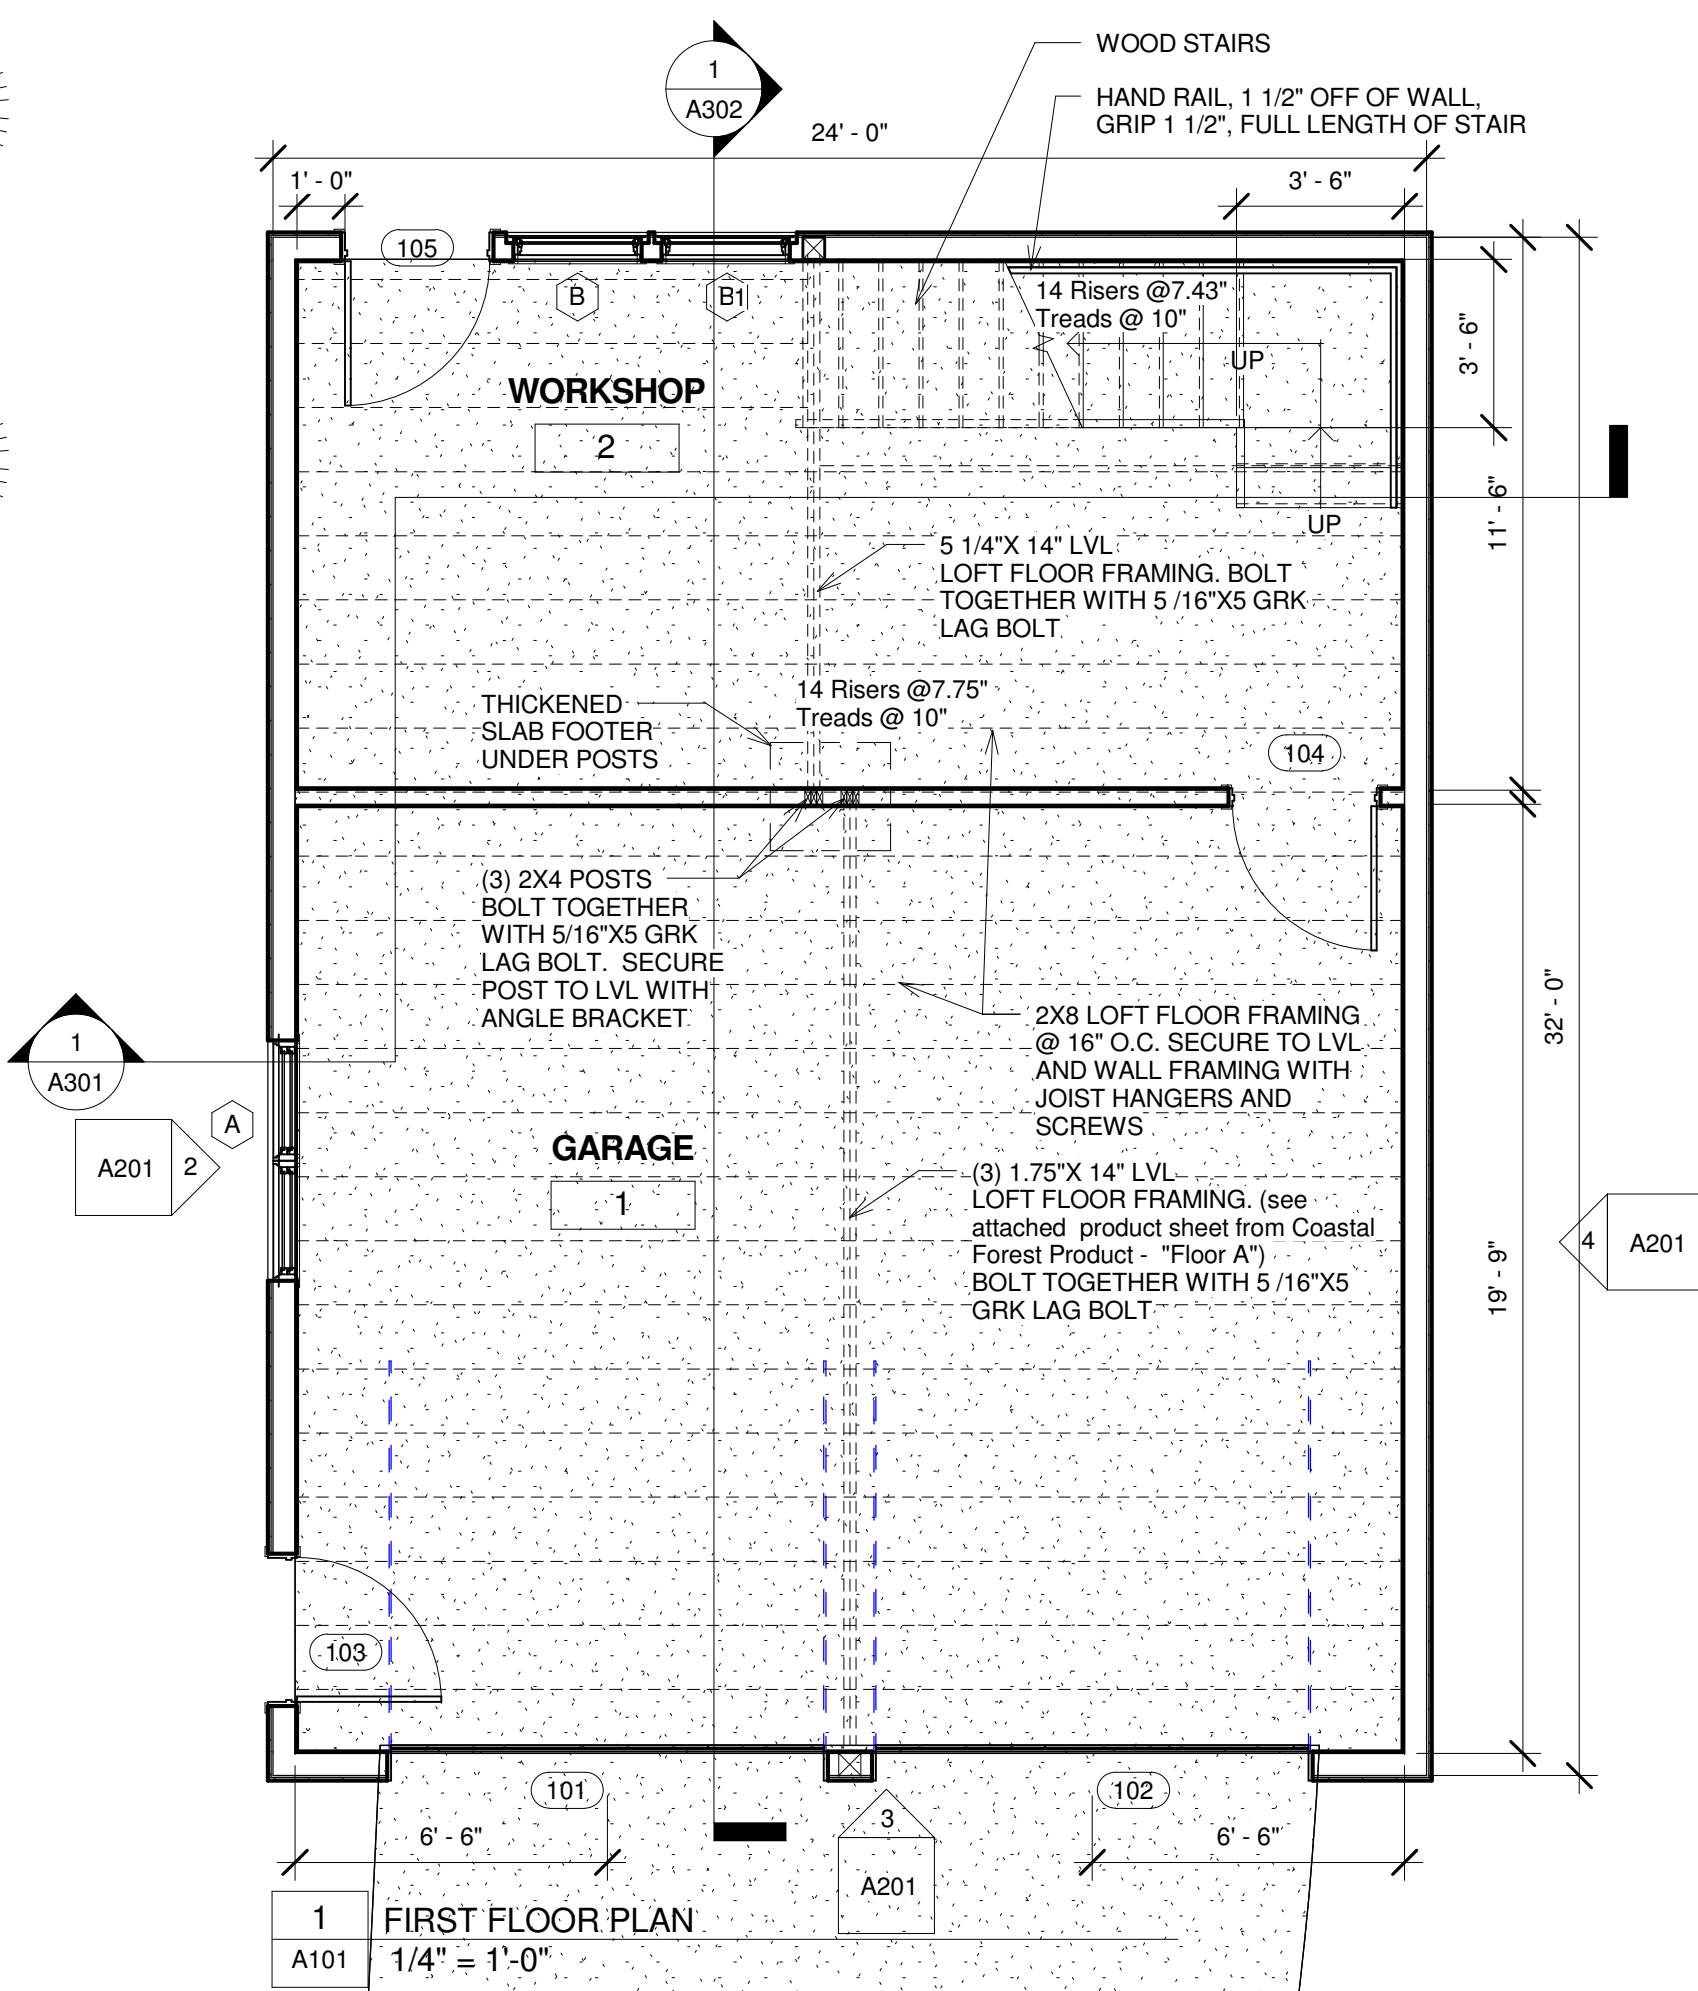

1 FIRST FLOOR PLAN
 A101 1/4" = 1'-0"

DRAWING TITLE:
PROPOSED GARAGE PLAN

PROJECT NAME:
BRALEY/THEALL RESIDENCE
 PORTLAND MAINE

THIS DRAWING IS THE PROPERTY OF LINDA BRALEY AND IS NOT TO BE COPIED OR REPRODUCED IN PART OR WHOLE. 2017 © LINDA BRALEY

DATE OF ISSUE
 2. 2. 2017

REVISION DATE:
 4.03.2017

DESCRIPTION
 CONCEPTUAL

SCALE
 As indicated

PROJECT NUMBER
 2016-0400

A101