



GRANT HAYS
ASSOCIATES

ARCHITECTURE & INTERIOR DESIGN
P.O. BOX 6179 FALMOUTH MAINE 04105
207.871.5900 www.granthays.com

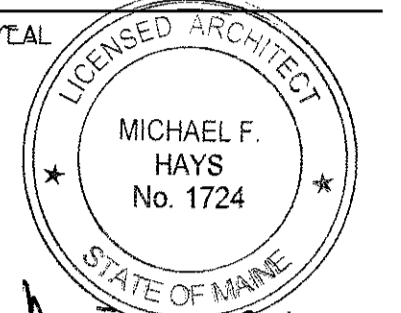

Michael F. Hays
REVISION

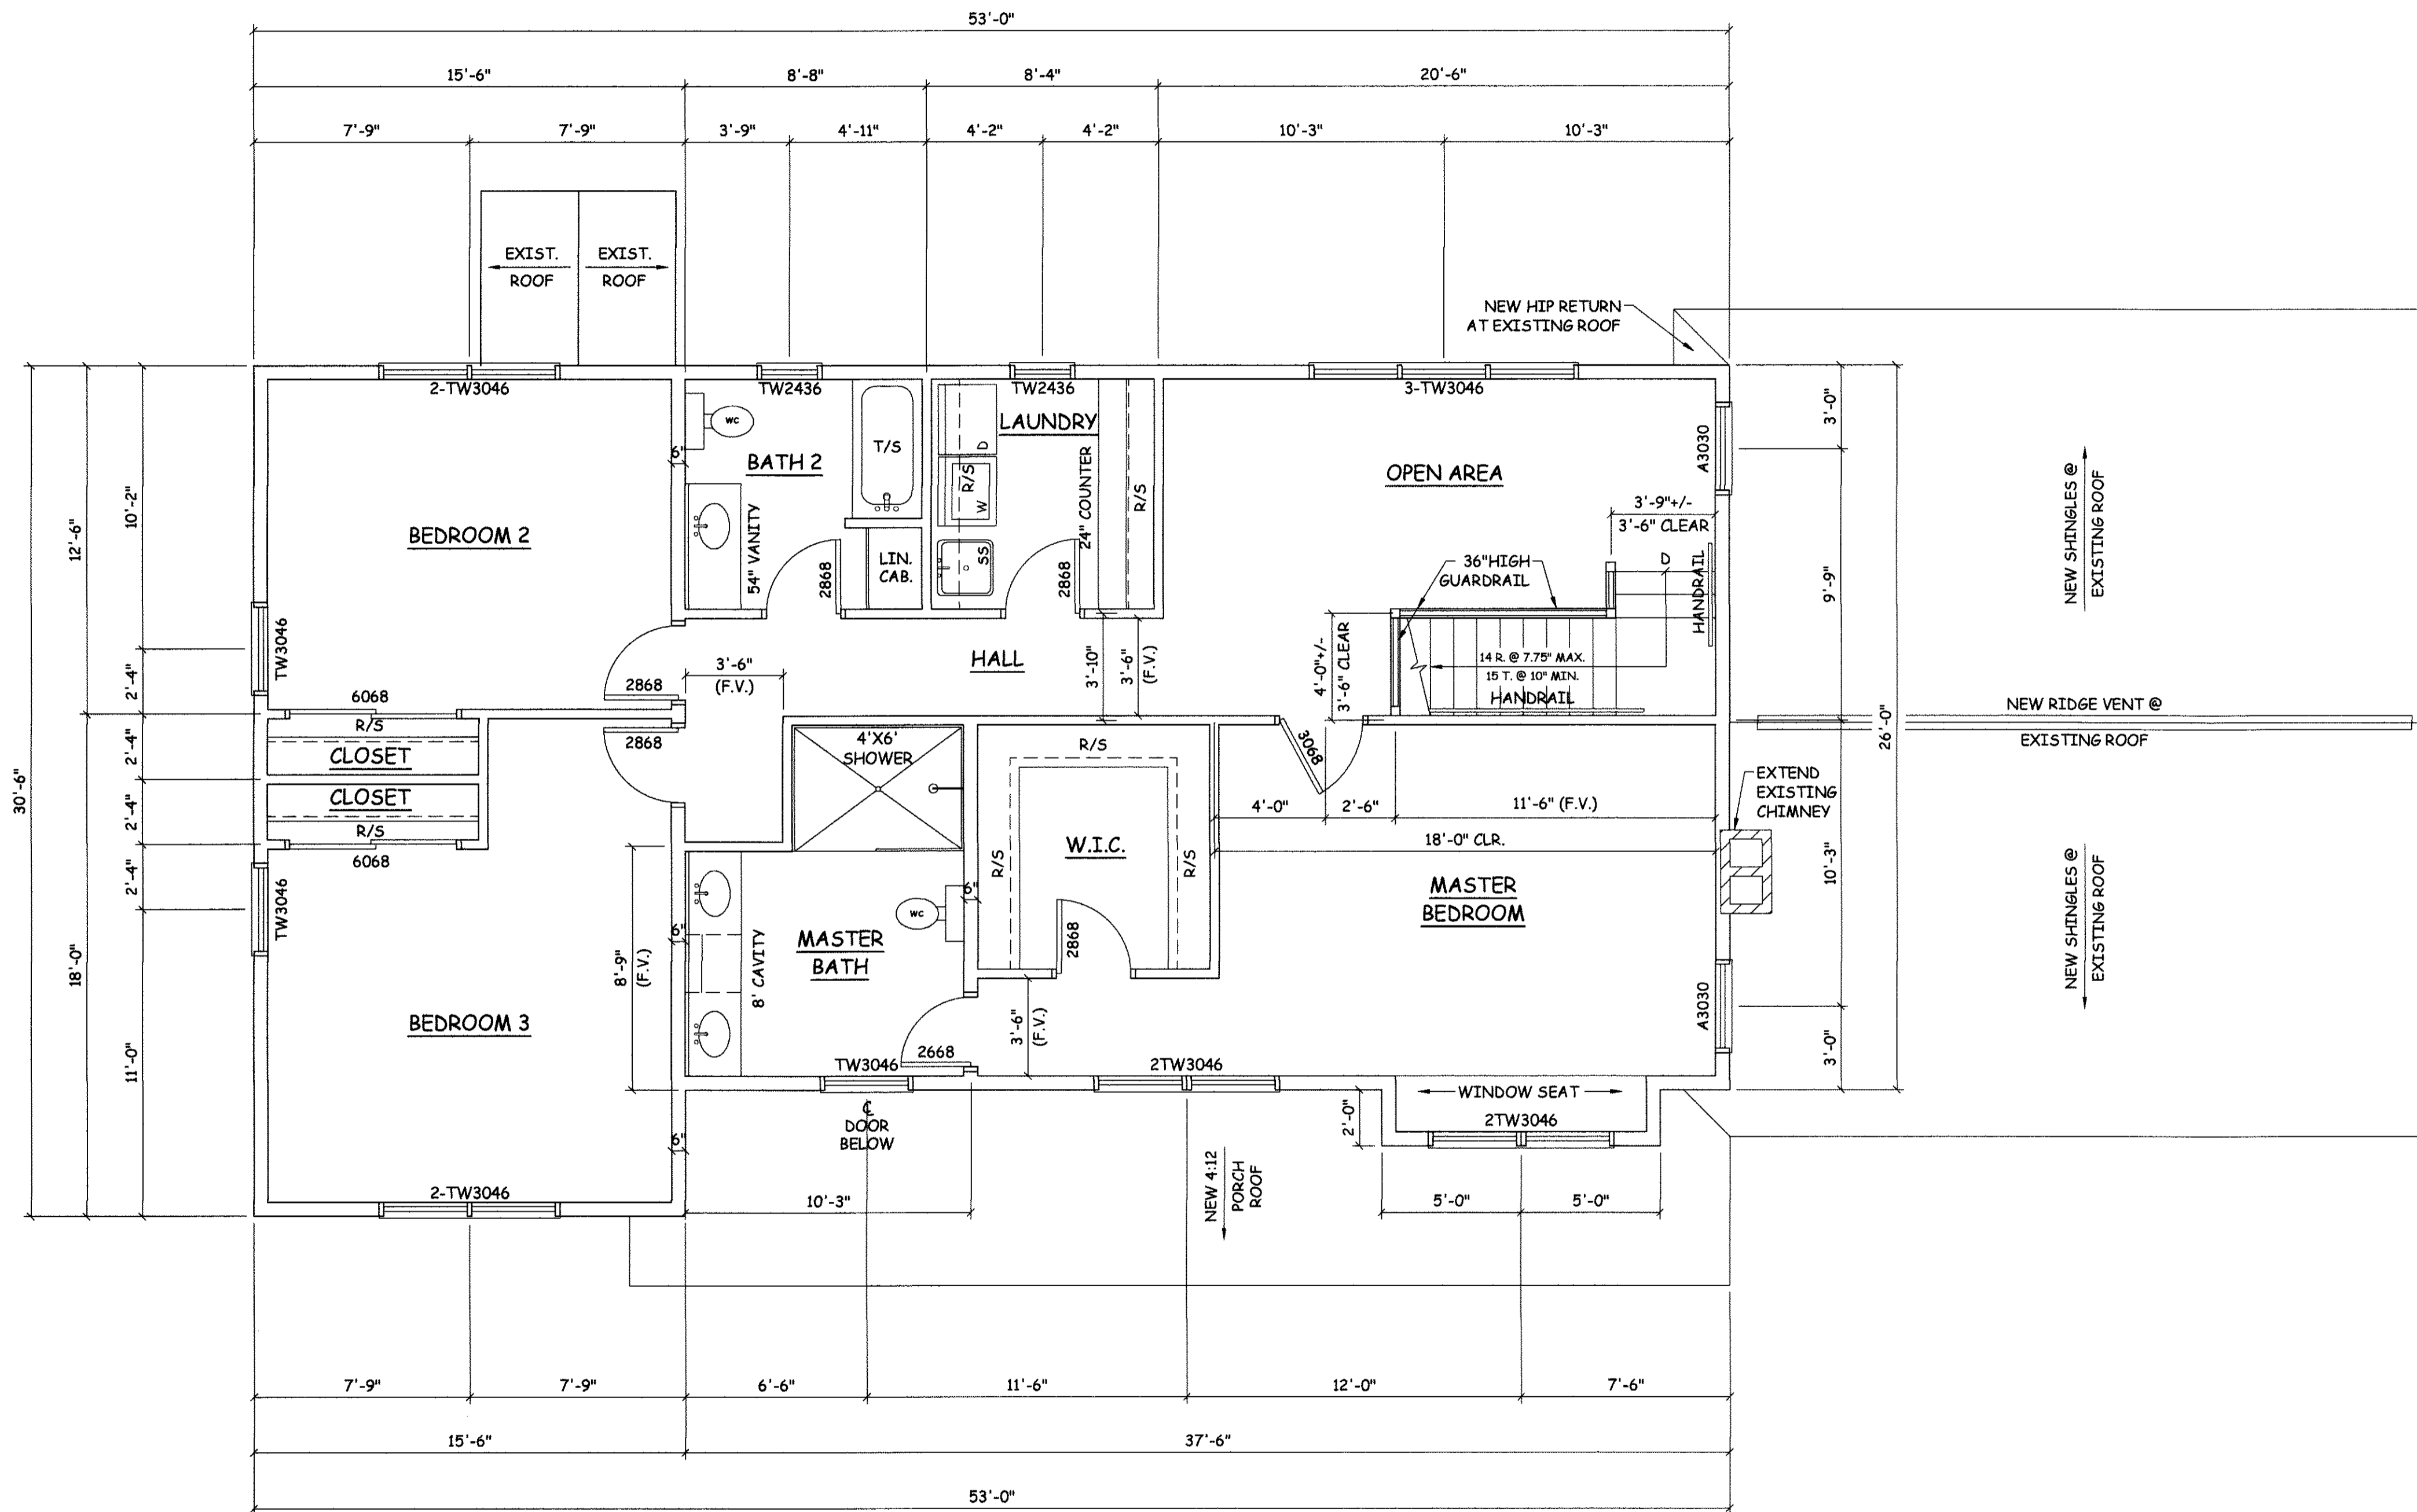

NEW SECOND FLOOR PLAN
SCALE: 1/4" = 1'-0"

PROJECT NAME

CIAMPI RESIDENCE

53 CRAIGIE STREET
PORTLAND, MAINE 04102

SHEET

SECOND
FLOOR PLAN

DATE
17 AUG 2015

SCALE
1/4"=1'-0"

DRAWN
JAM/MFH

JOB NO.
R150801

SHEET

A2

COPYRIGHT
REPRODUCTION OR REVISE OF THIS
DOCUMENT WITHOUT WRITTEN
PERMISSION FROM GRANT HAYS
ASSOCIATES IS PROHIBITED.