


GRANT HAYS
ASSOCIATES

ARCHITECTURE & INTERIOR DESIGN
P.O. BOX 6179 FALMOUTH MAINE 04105
207.871.5900 www.granthays.com

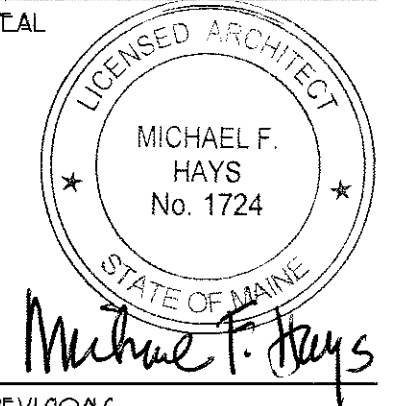

REVISIONS

PROJECT NAME

CIAMPI RESIDENCE

53 CRAIGIE STREET
PORTLAND, MAINE 04102


SHEET

ELEVATIONS
& SECTIONS


DATE: 22 SEPT 2015
SCALE: 1/4" = 1'-0"
DRAWN: JAM/MFH
JOB NO.: R150801

A4

COPYRIGHT REPRODUCTION OR RELIEF OF THIS DOCUMENT WITHOUT WRITTEN PERMISSION FROM GRANT HAYS ASSOCIATES IS PROHIBITED.

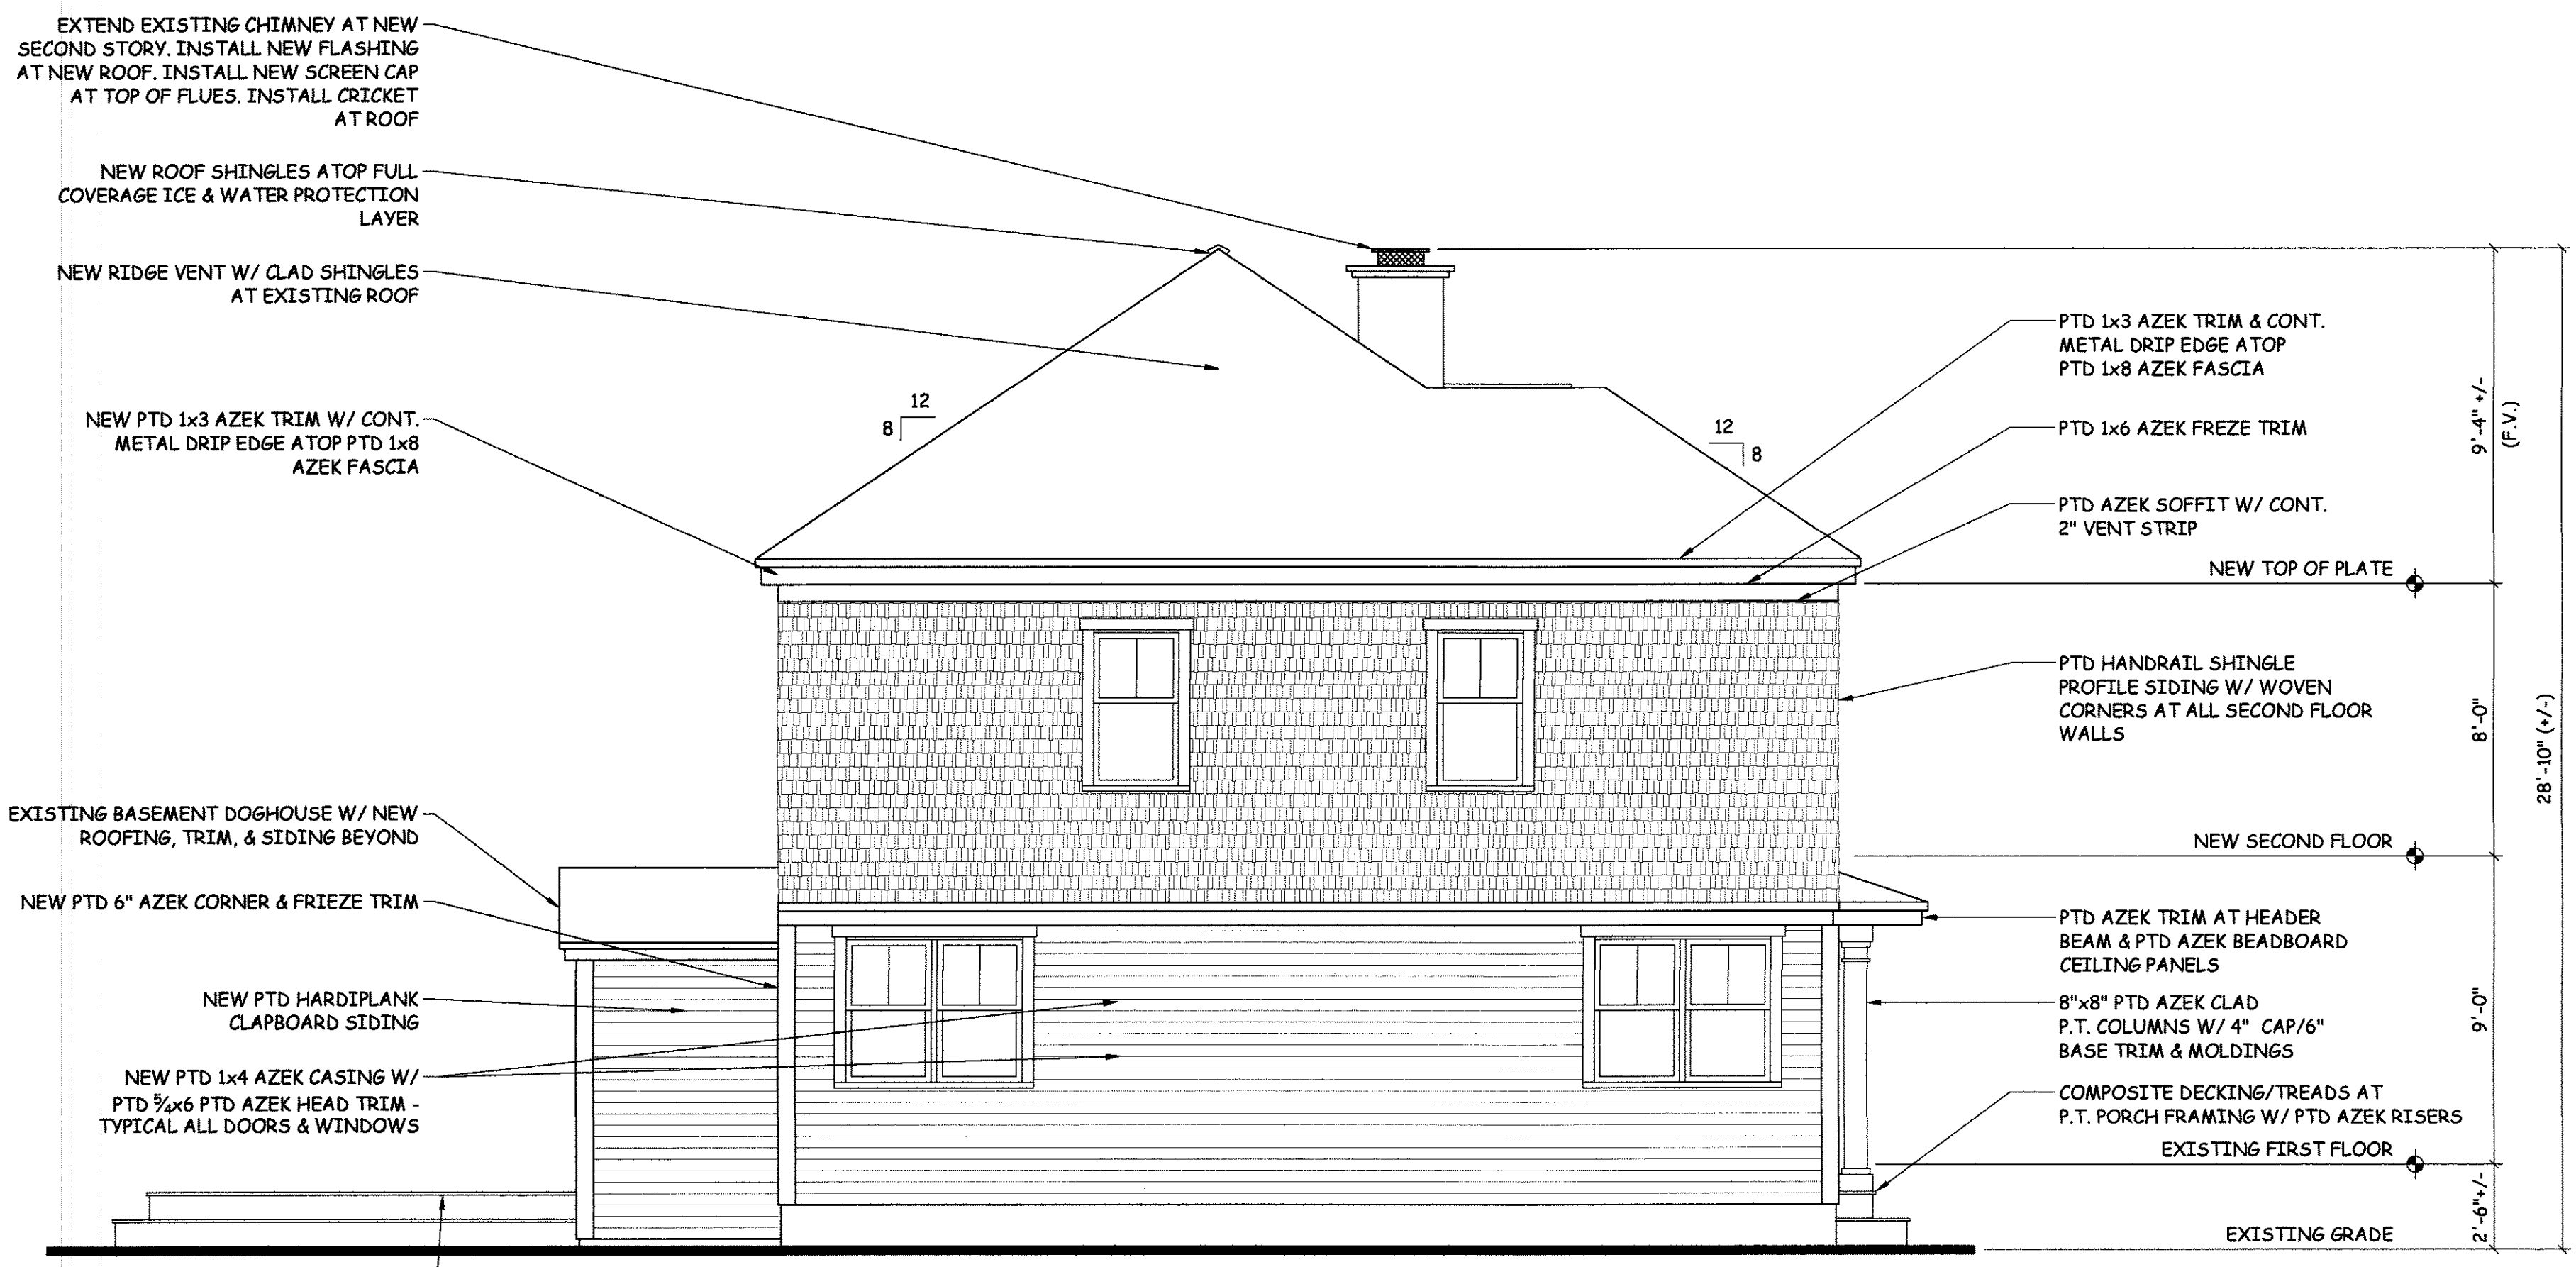

LEFT ELEVATION
SCALE: 1/4" = 1'-0"
(SEE FRONT ELEVATION FOR TYPICAL NOTES)

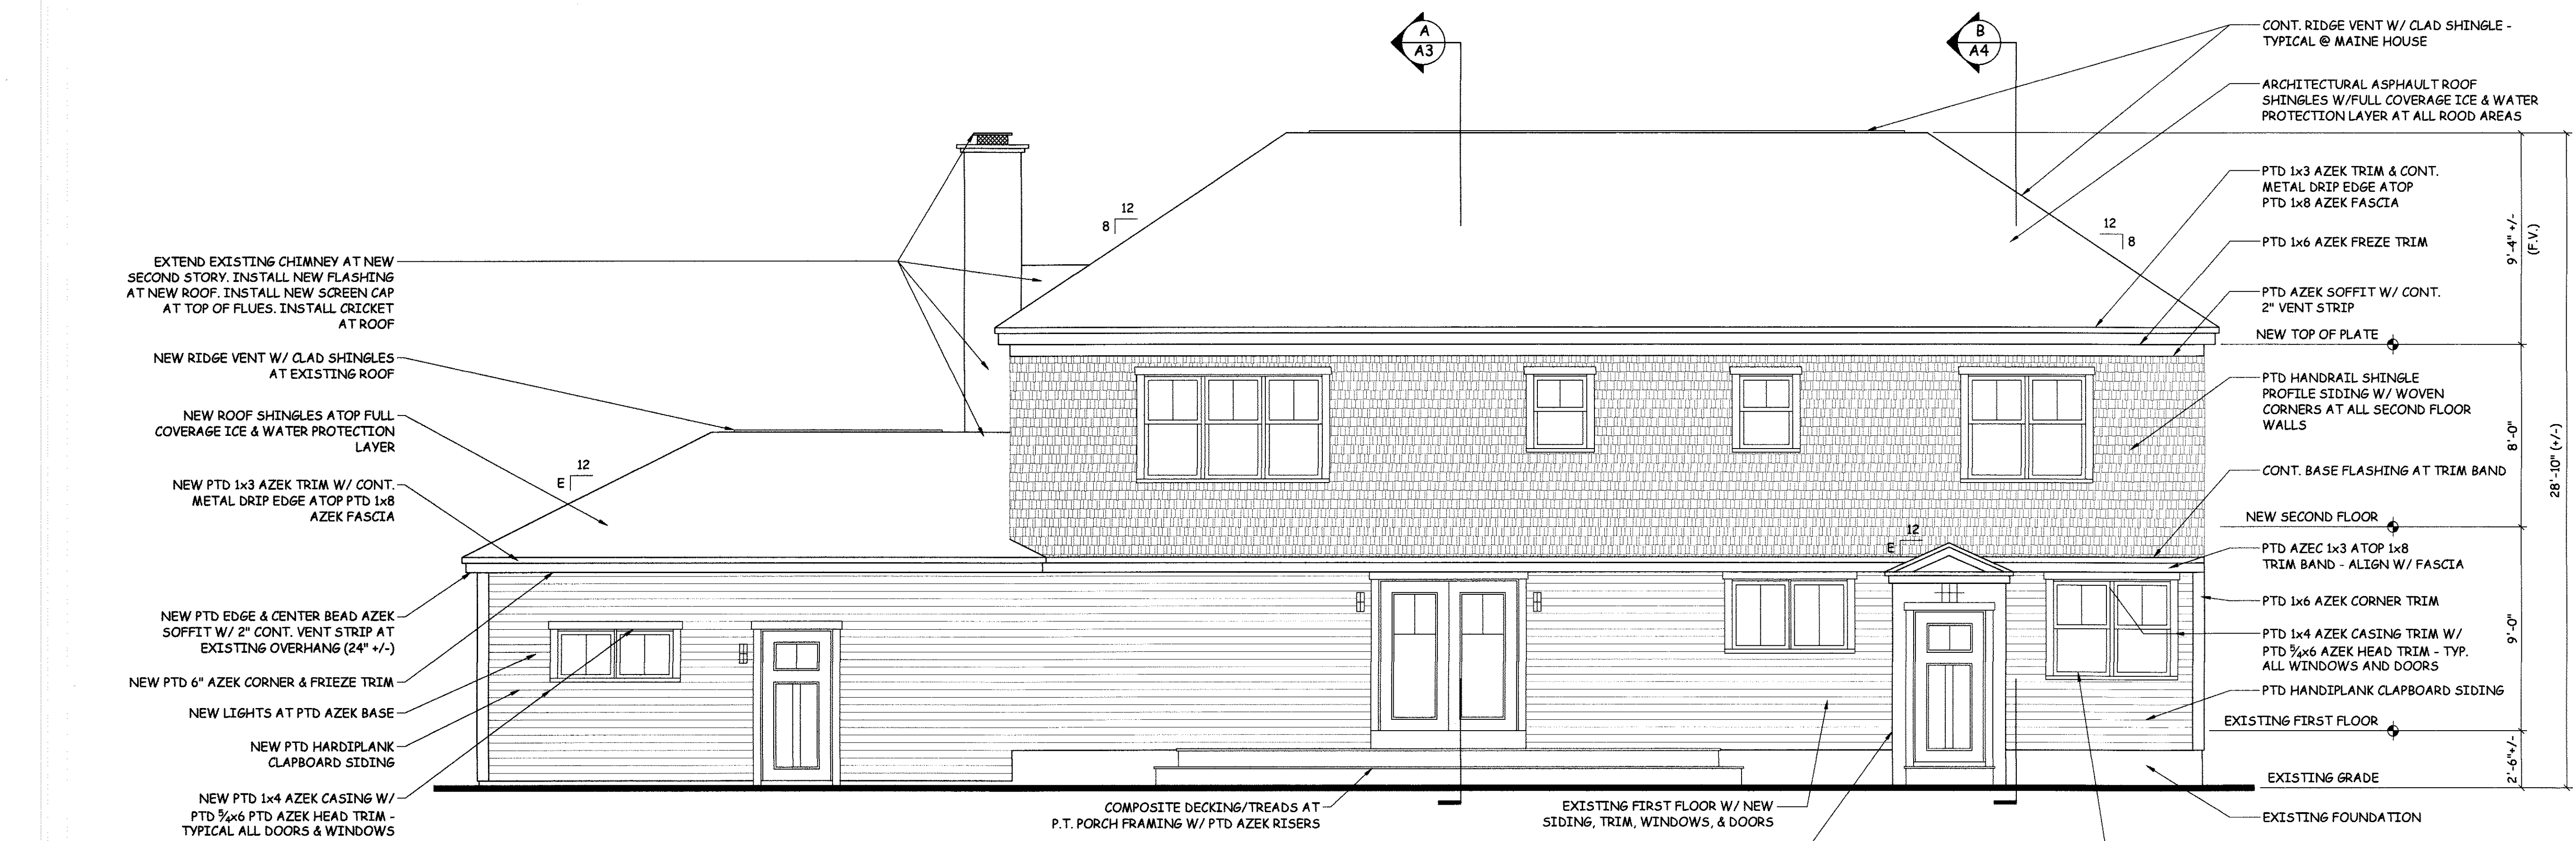

REAR ELEVATION
SCALE: 1/4" = 1'-0"
(SEE FRONT ELEVATION FOR TYPICAL NOTES)