


GRANT HAYS

ASSOCIATES

ARCHITECTURE & INTERIOR DESIGN
P.O. BOX 6179 FALMOUTH MAINE 04105
207.871.5900 www.granthays.com

SCALE

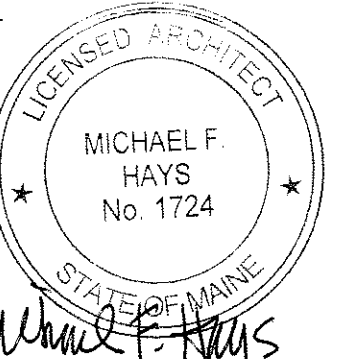

REVISION

PROJECT NAME

CIAMPI RESIDENCE

53 CRAIGIE STREET
PORTLAND, MAINE 04102

SHEET

NEW ROOF
FRAMING PLAN,
& DETAILS

DATE
17 AUG 2015

SCALE
AS NOTED


DRAWN
SAM/MFH

JOB NO.
R150801


SHEET

A7


COPYRIGHT
REPRODUCTION OR REVUE OF THIS
DOCUMENT WITHOUT WRITTEN
PERMISSION FROM GRANT HAYS
ASSOCIATES IS PROHIBITED.

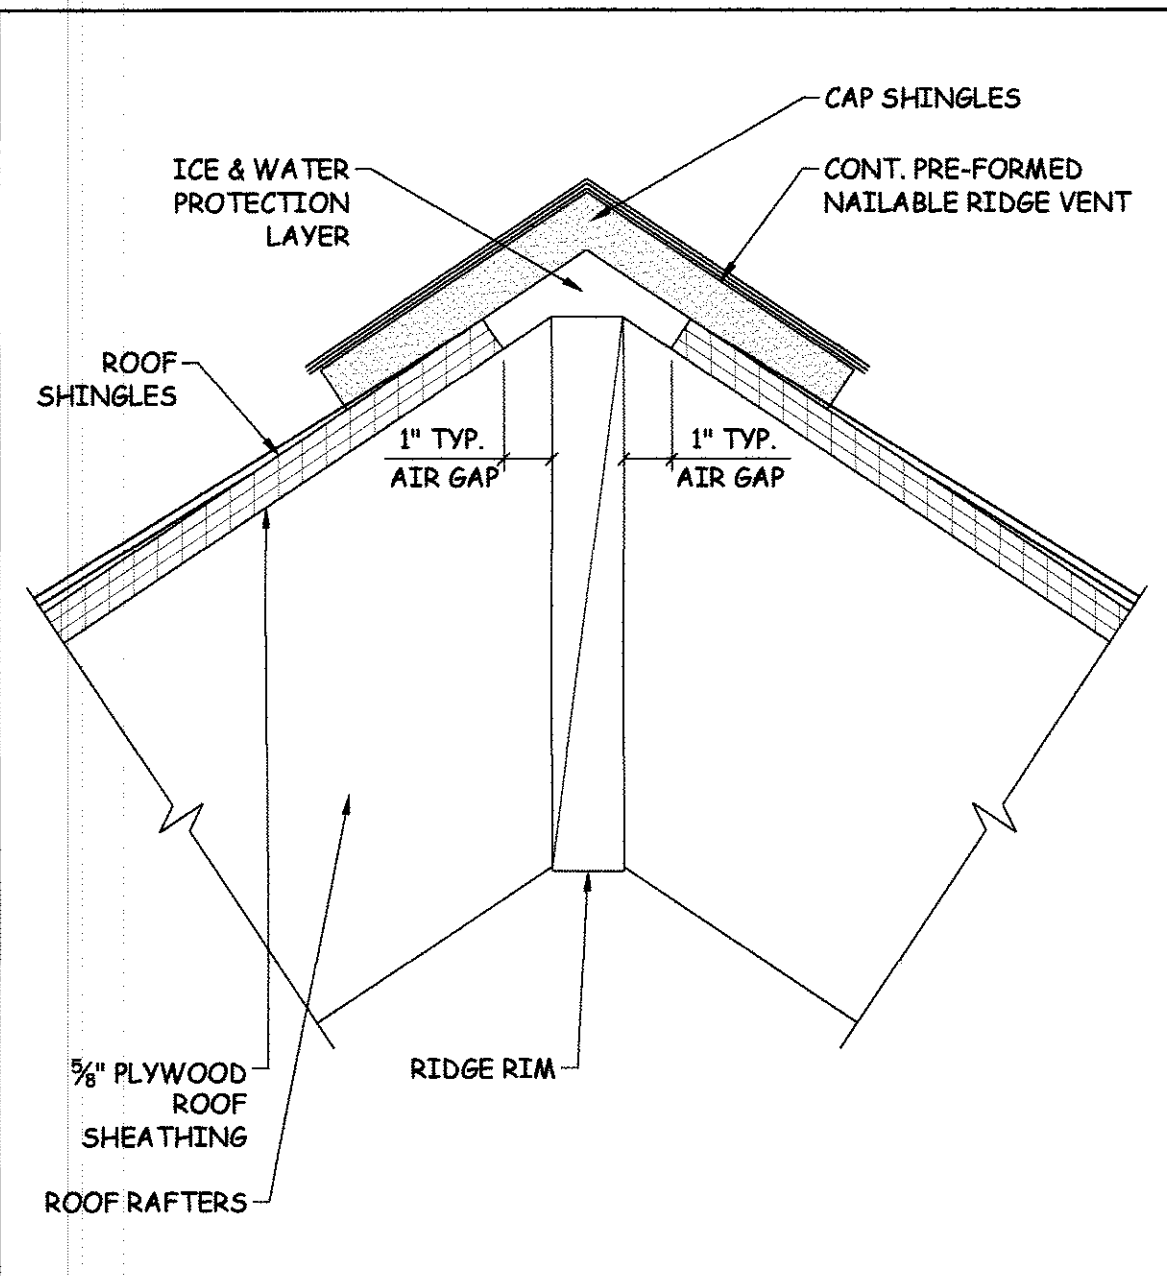

1 RIDGE VENT DETAIL 3" = 1'-0"

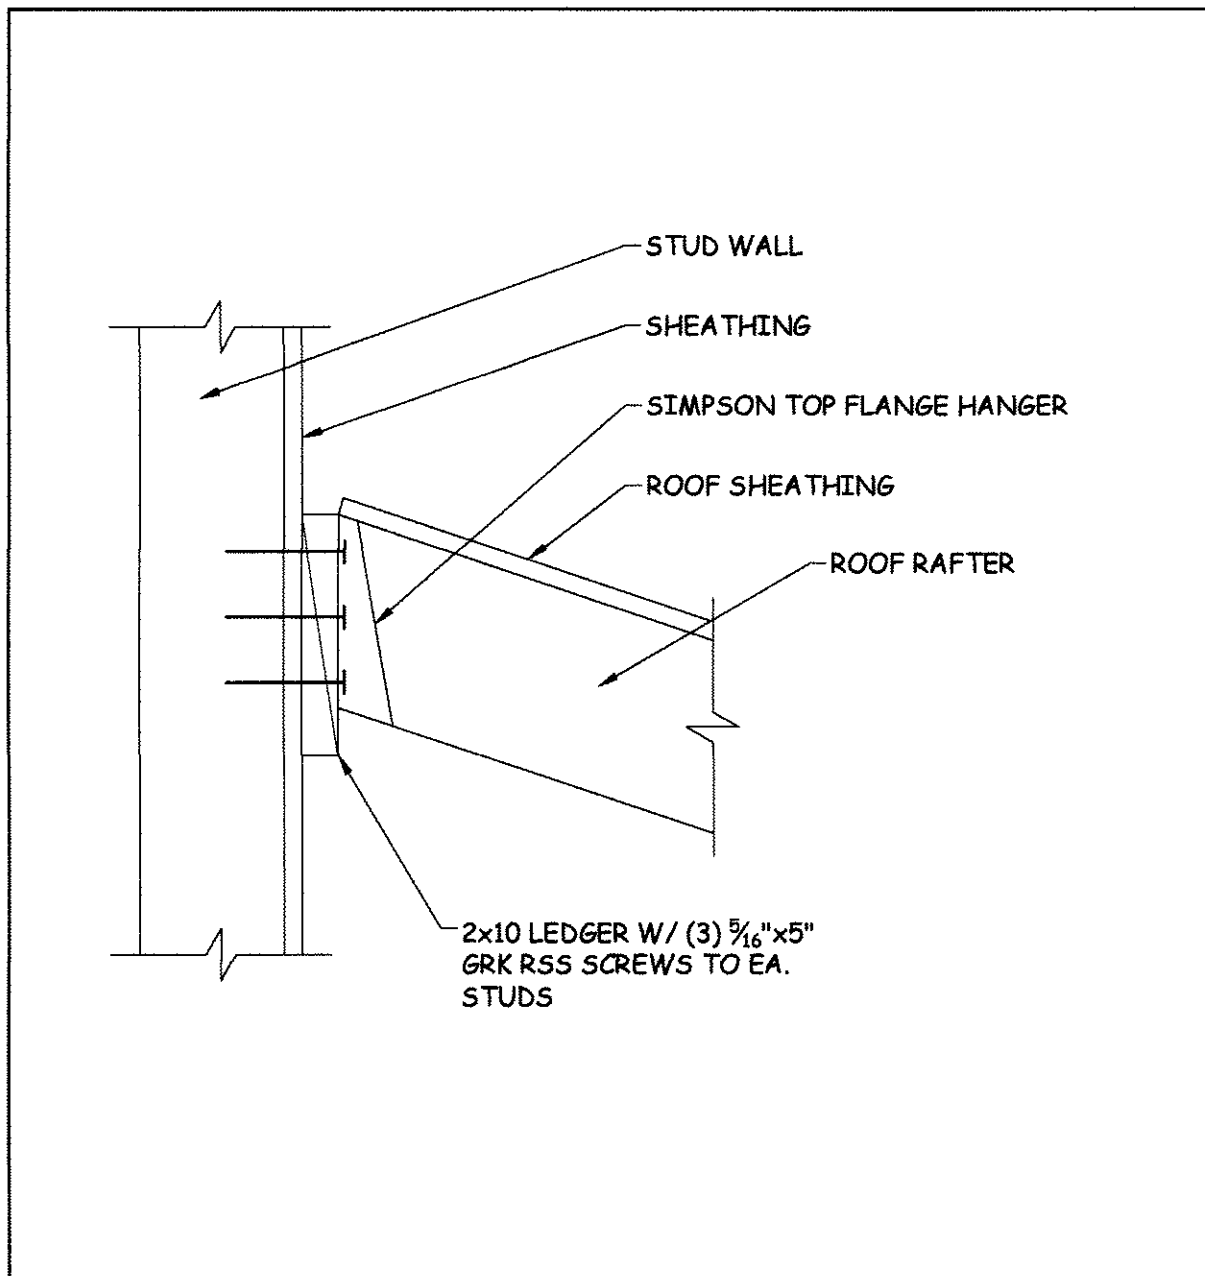

2 ROOF LEDGER DETAIL 1 1/2" = 1'-0"

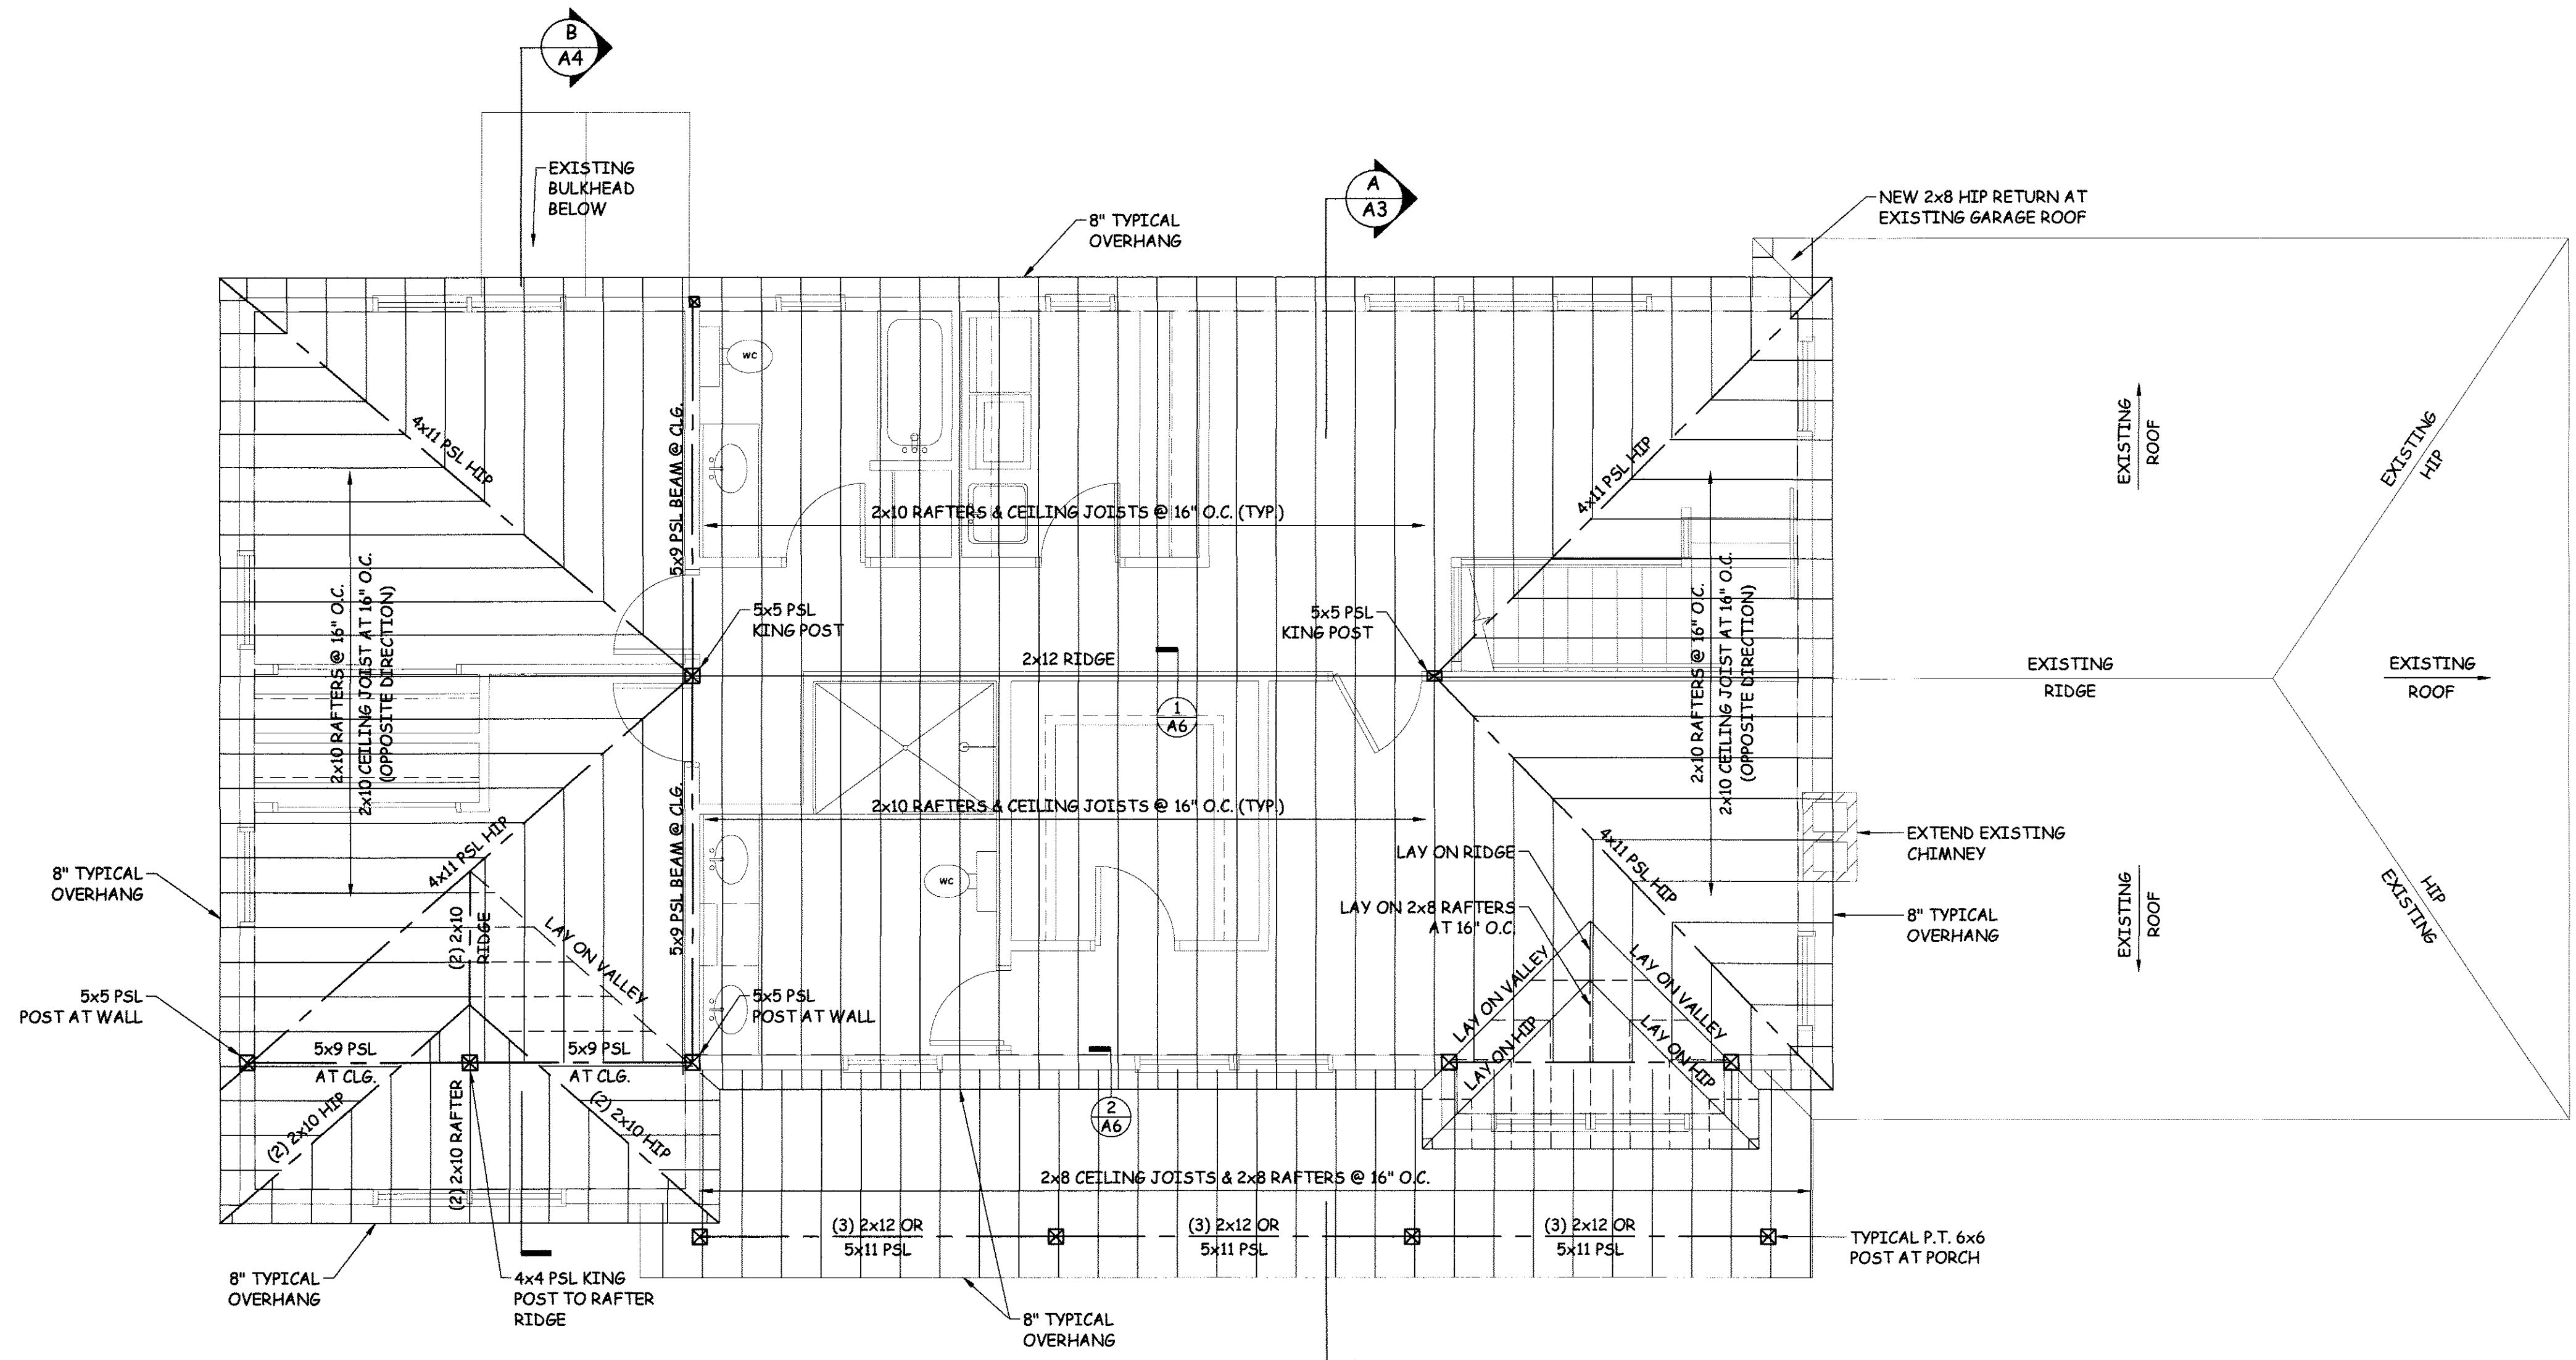

NEW ROOF FRAMING PLAN
SCALE: 1/4" = 1'-0"