

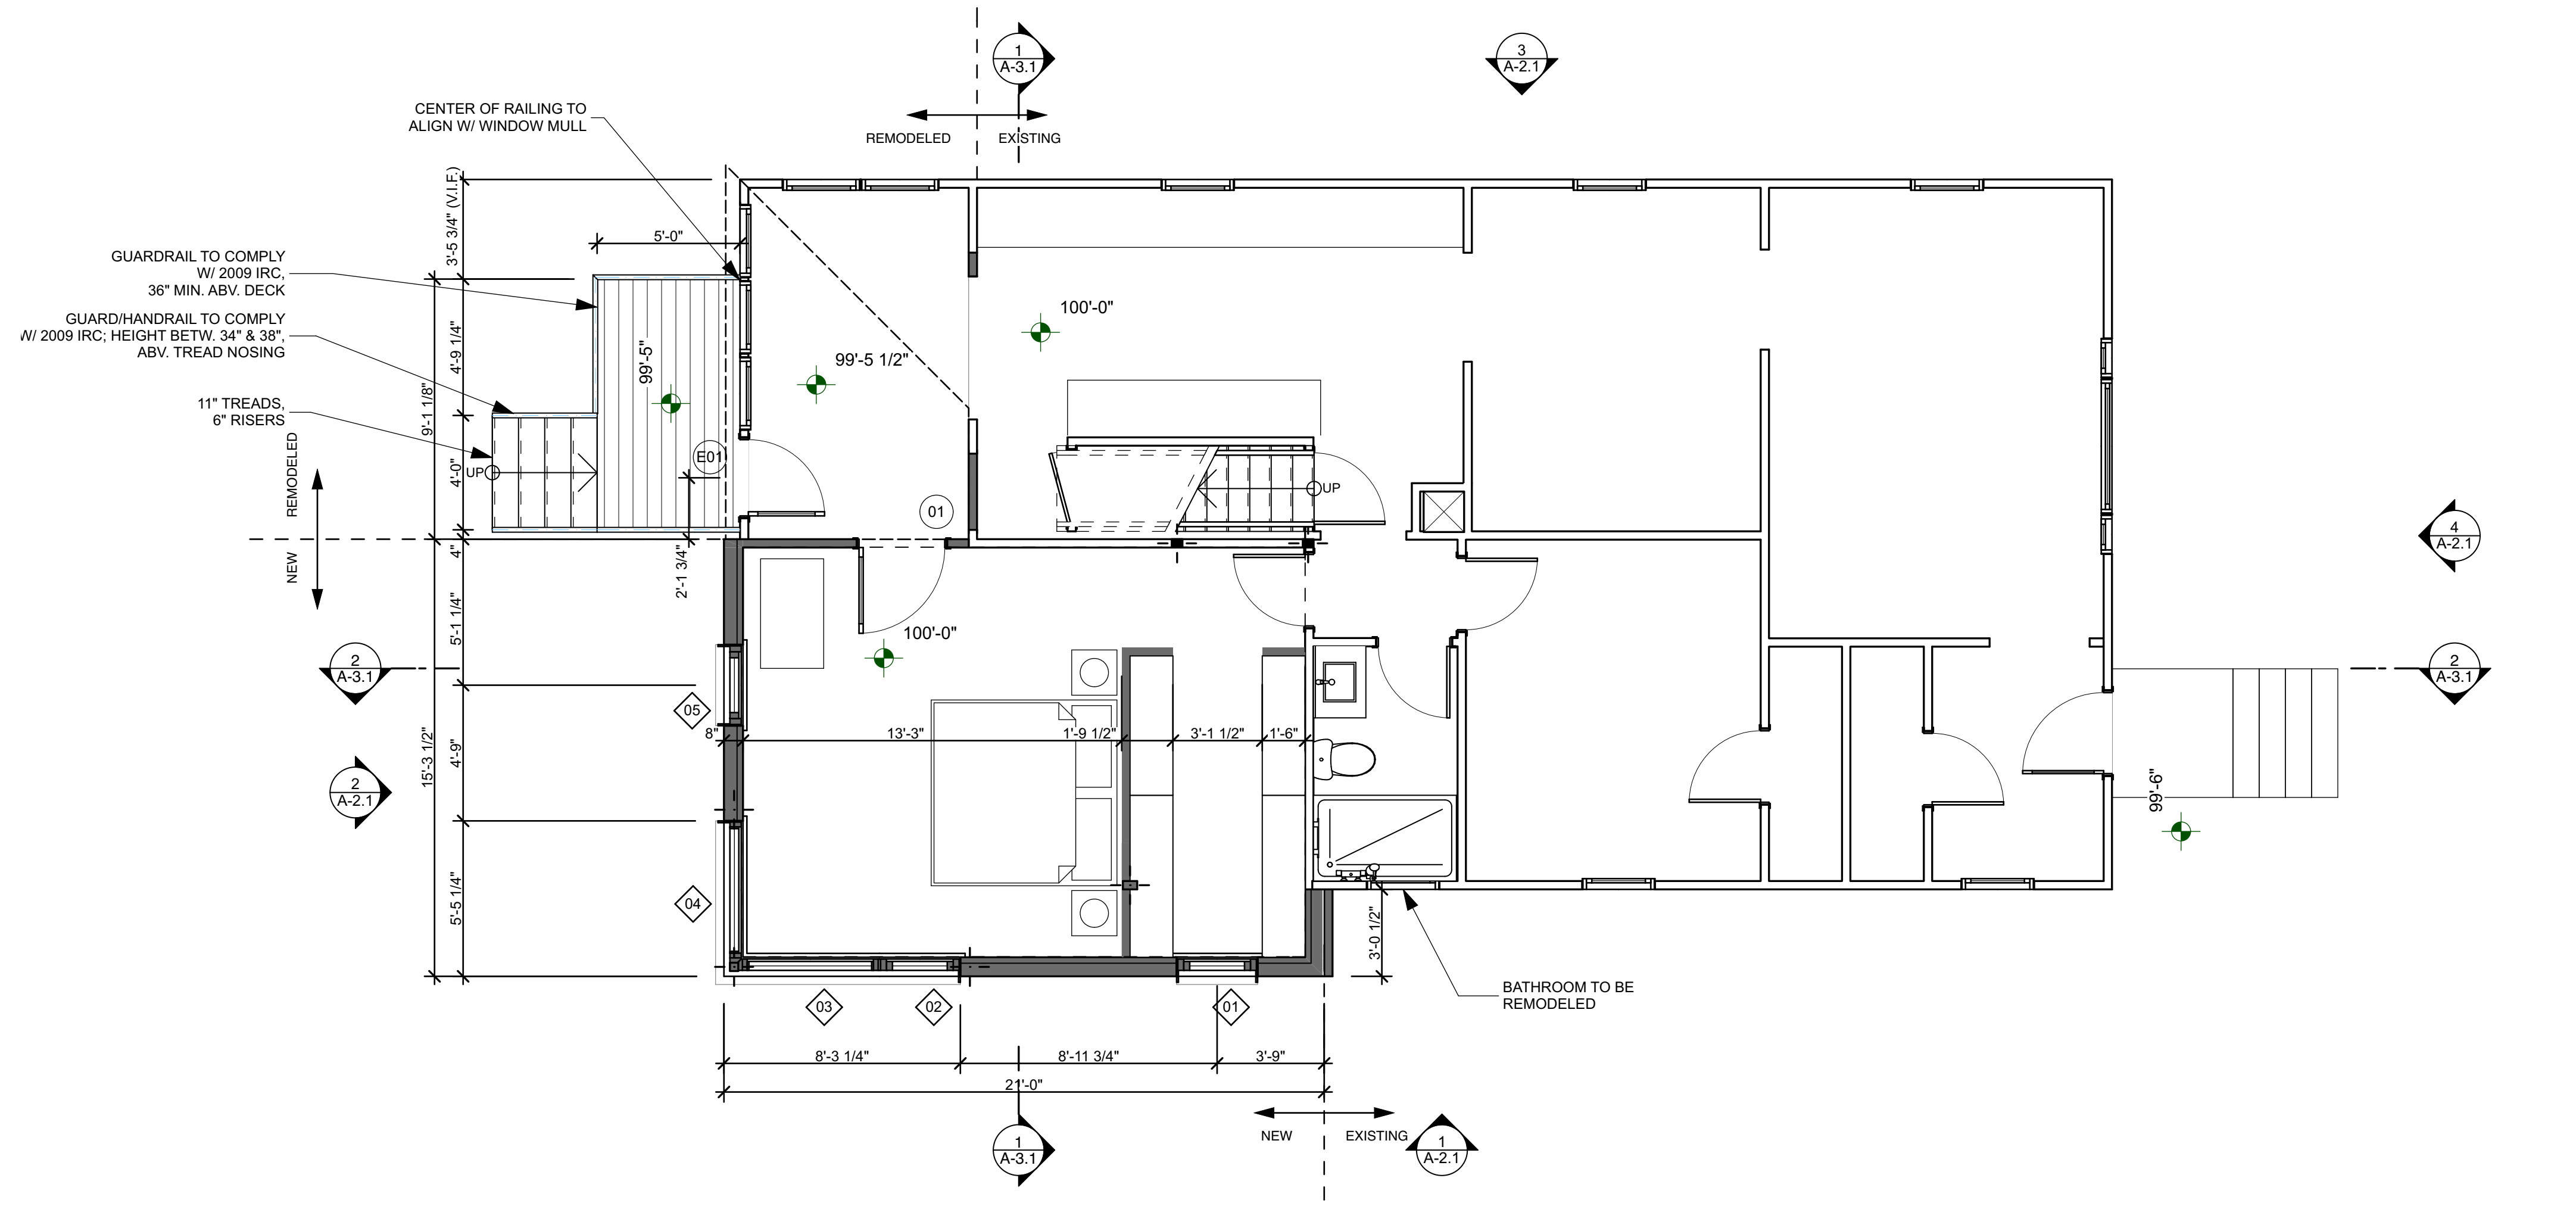


- EXISTING CONDITIONS
- TO BE DEMOLISHED
- NEW CONSTRUCTION

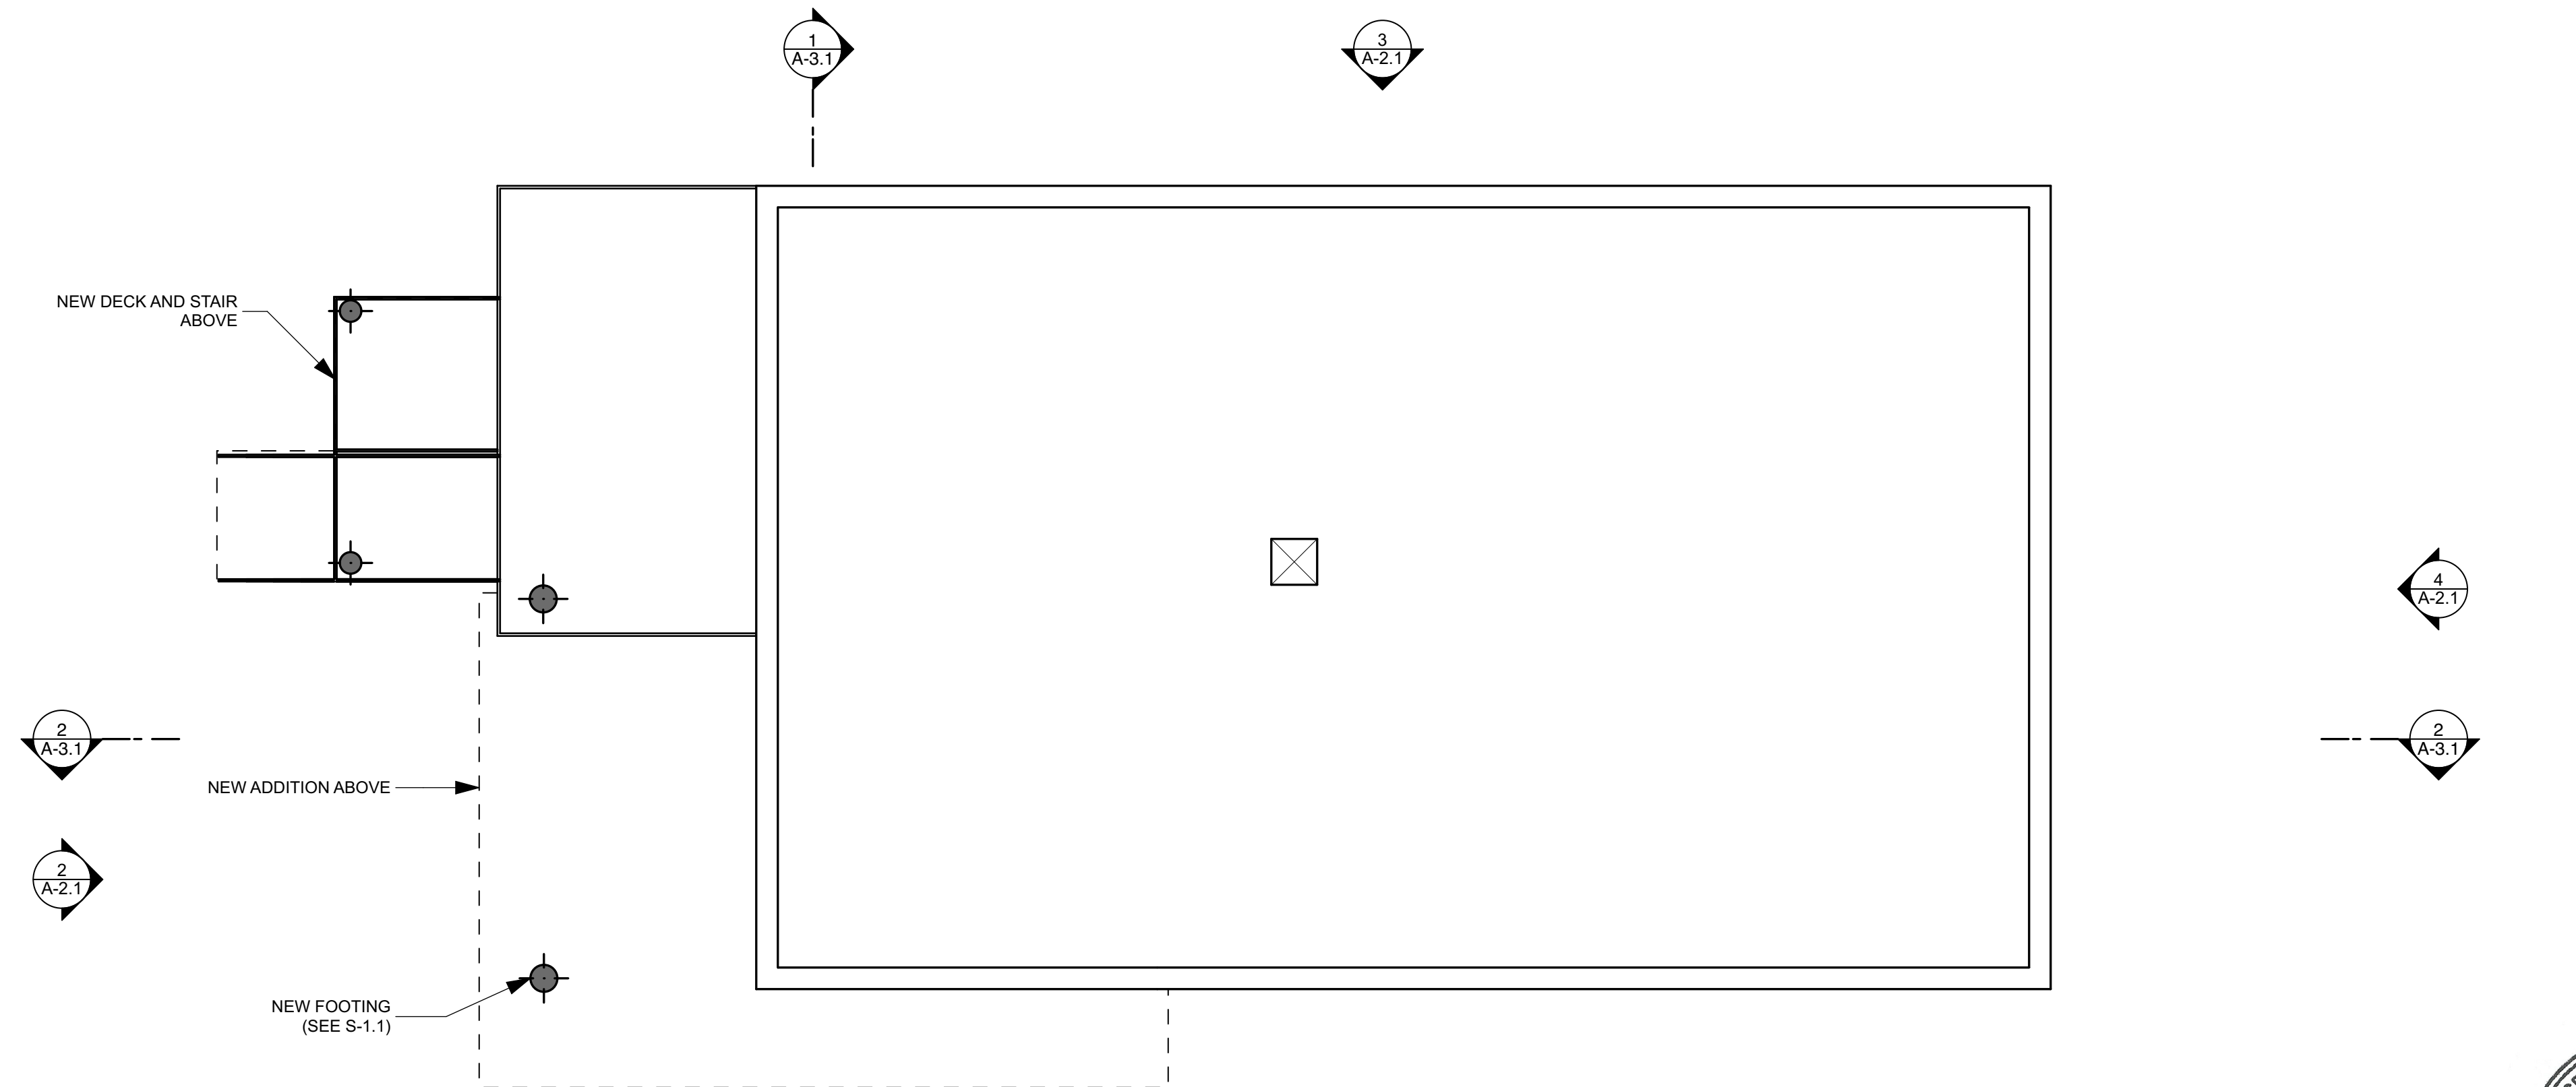

2 1st FLOOR
SCALE: 1/4" = 1'-0"

 

1 BASEMENT
SCALE: 1/4" = 1'-0"



FOR PERMIT

Project:
TANDY / MORRISON ADDITION
Charles Tandy / Catherine Morrison
90 Edwards Street
Portland, Maine

Drawing: FLOOR PLANS
Scale:
Date: July 07, 2015

Drawn by: JB
Revised:

