

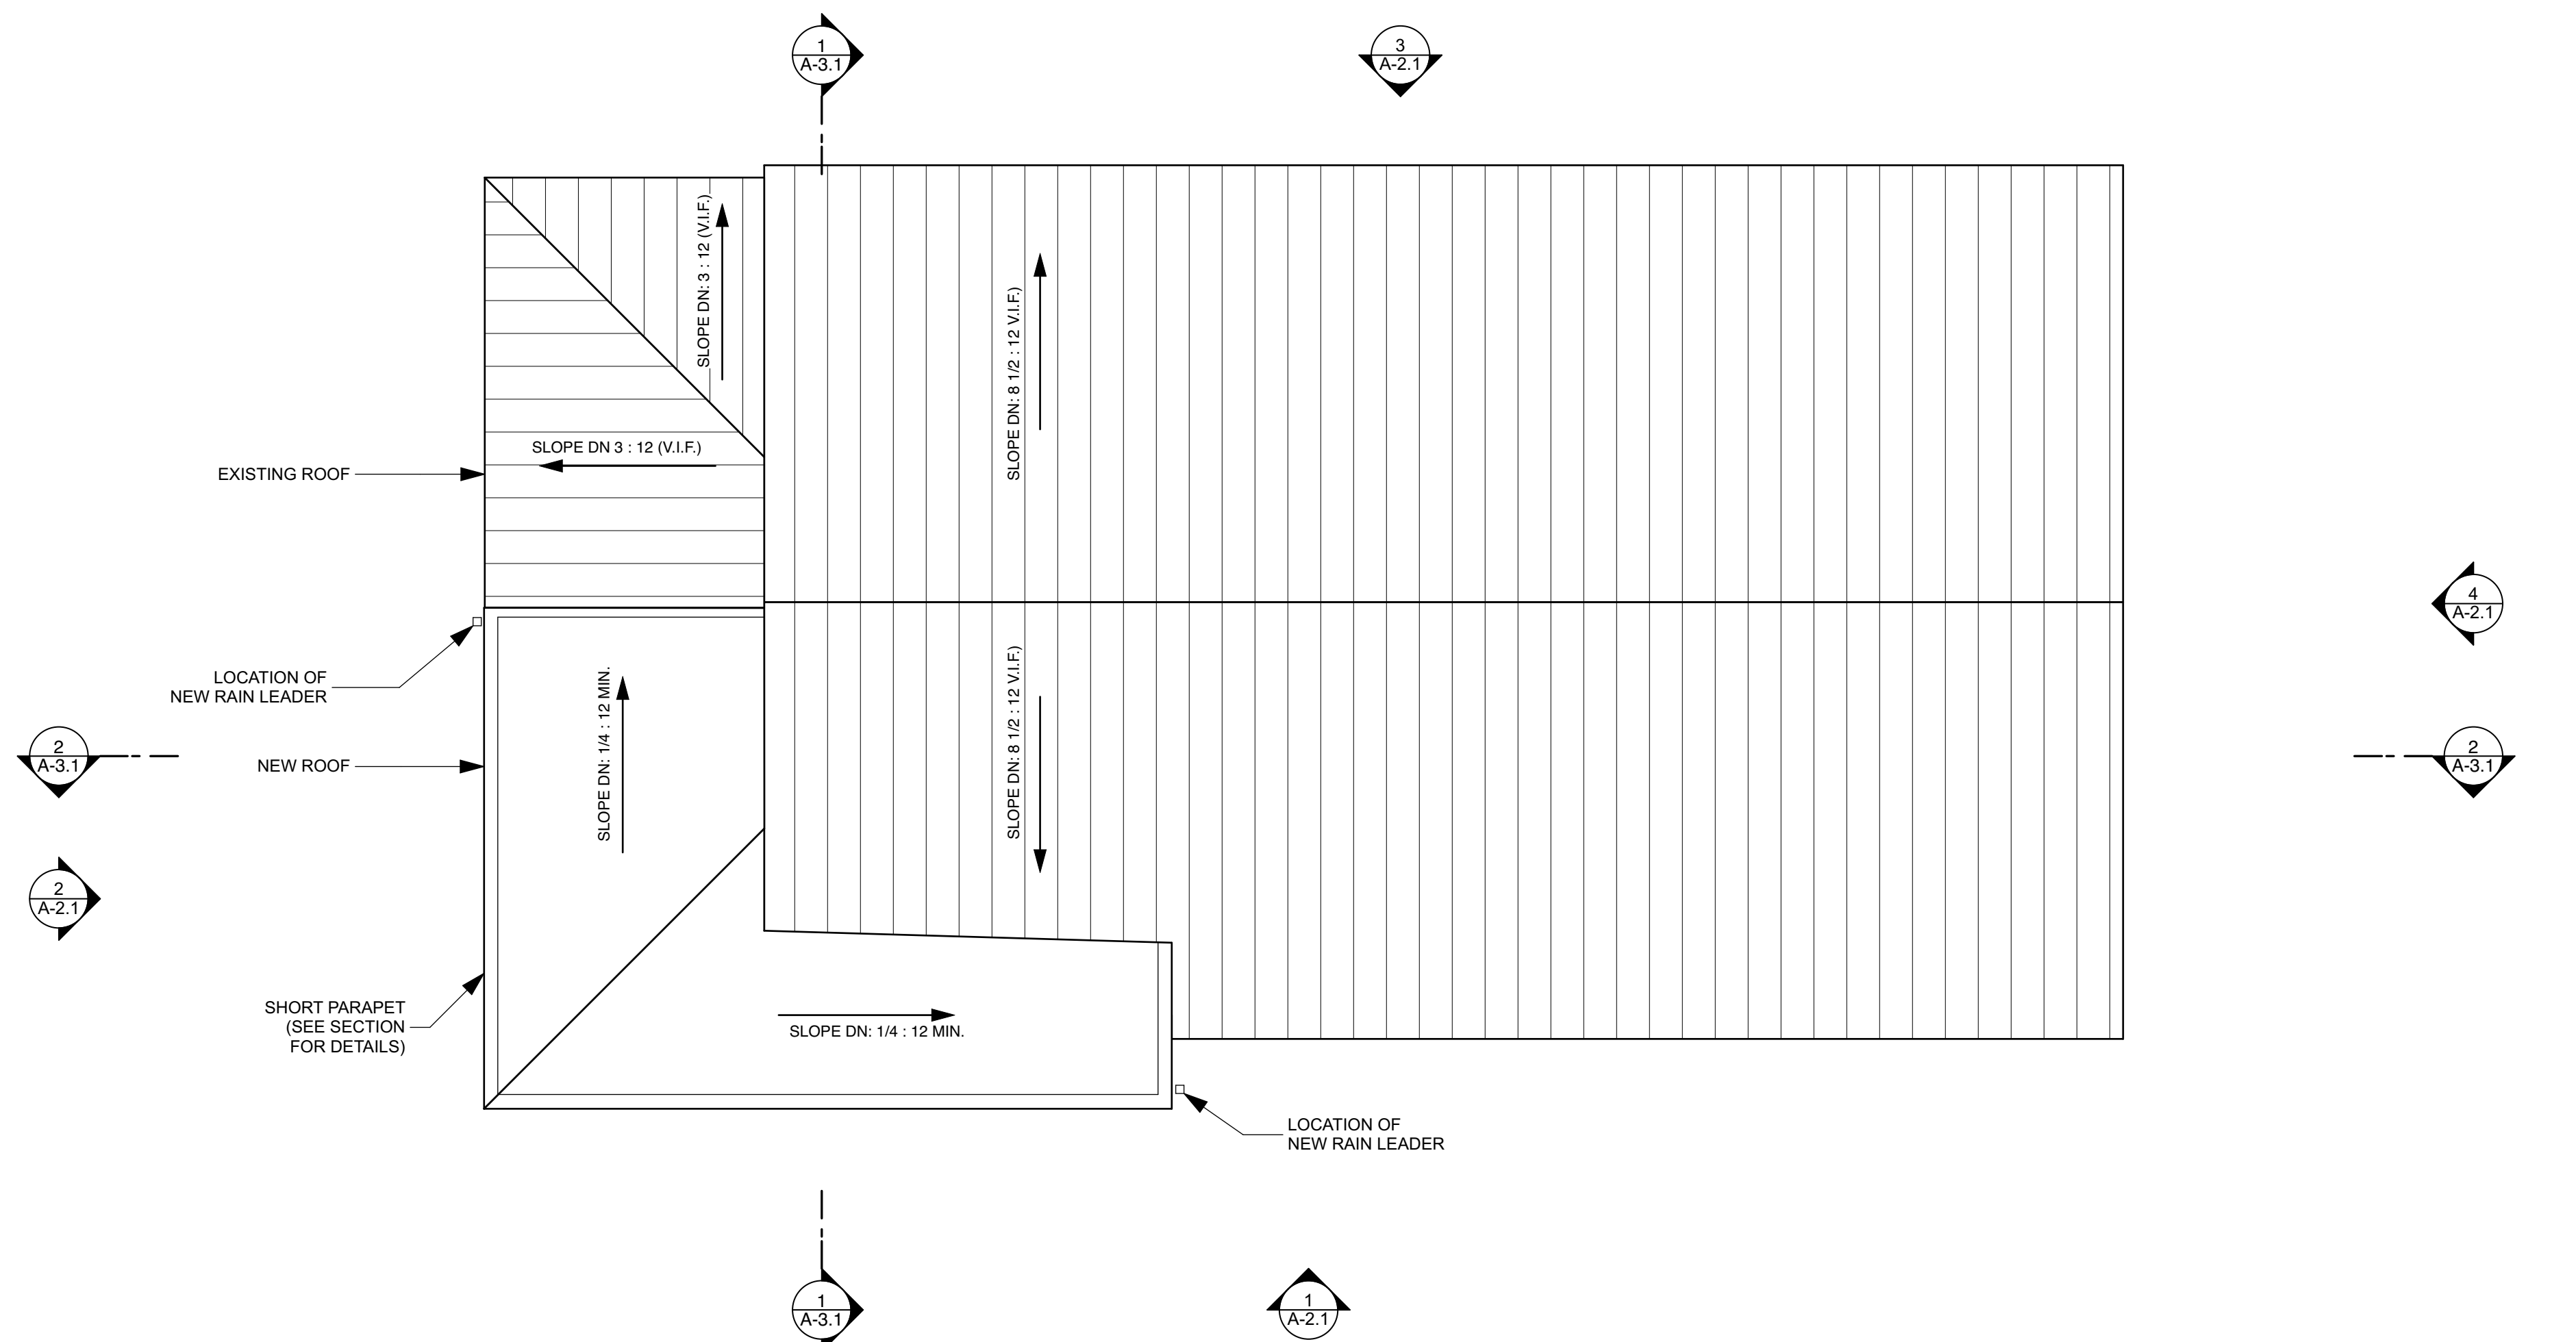




- EXISTING CONDITIONS
- TO BE DEMOLISHED
- NEW CONSTRUCTION

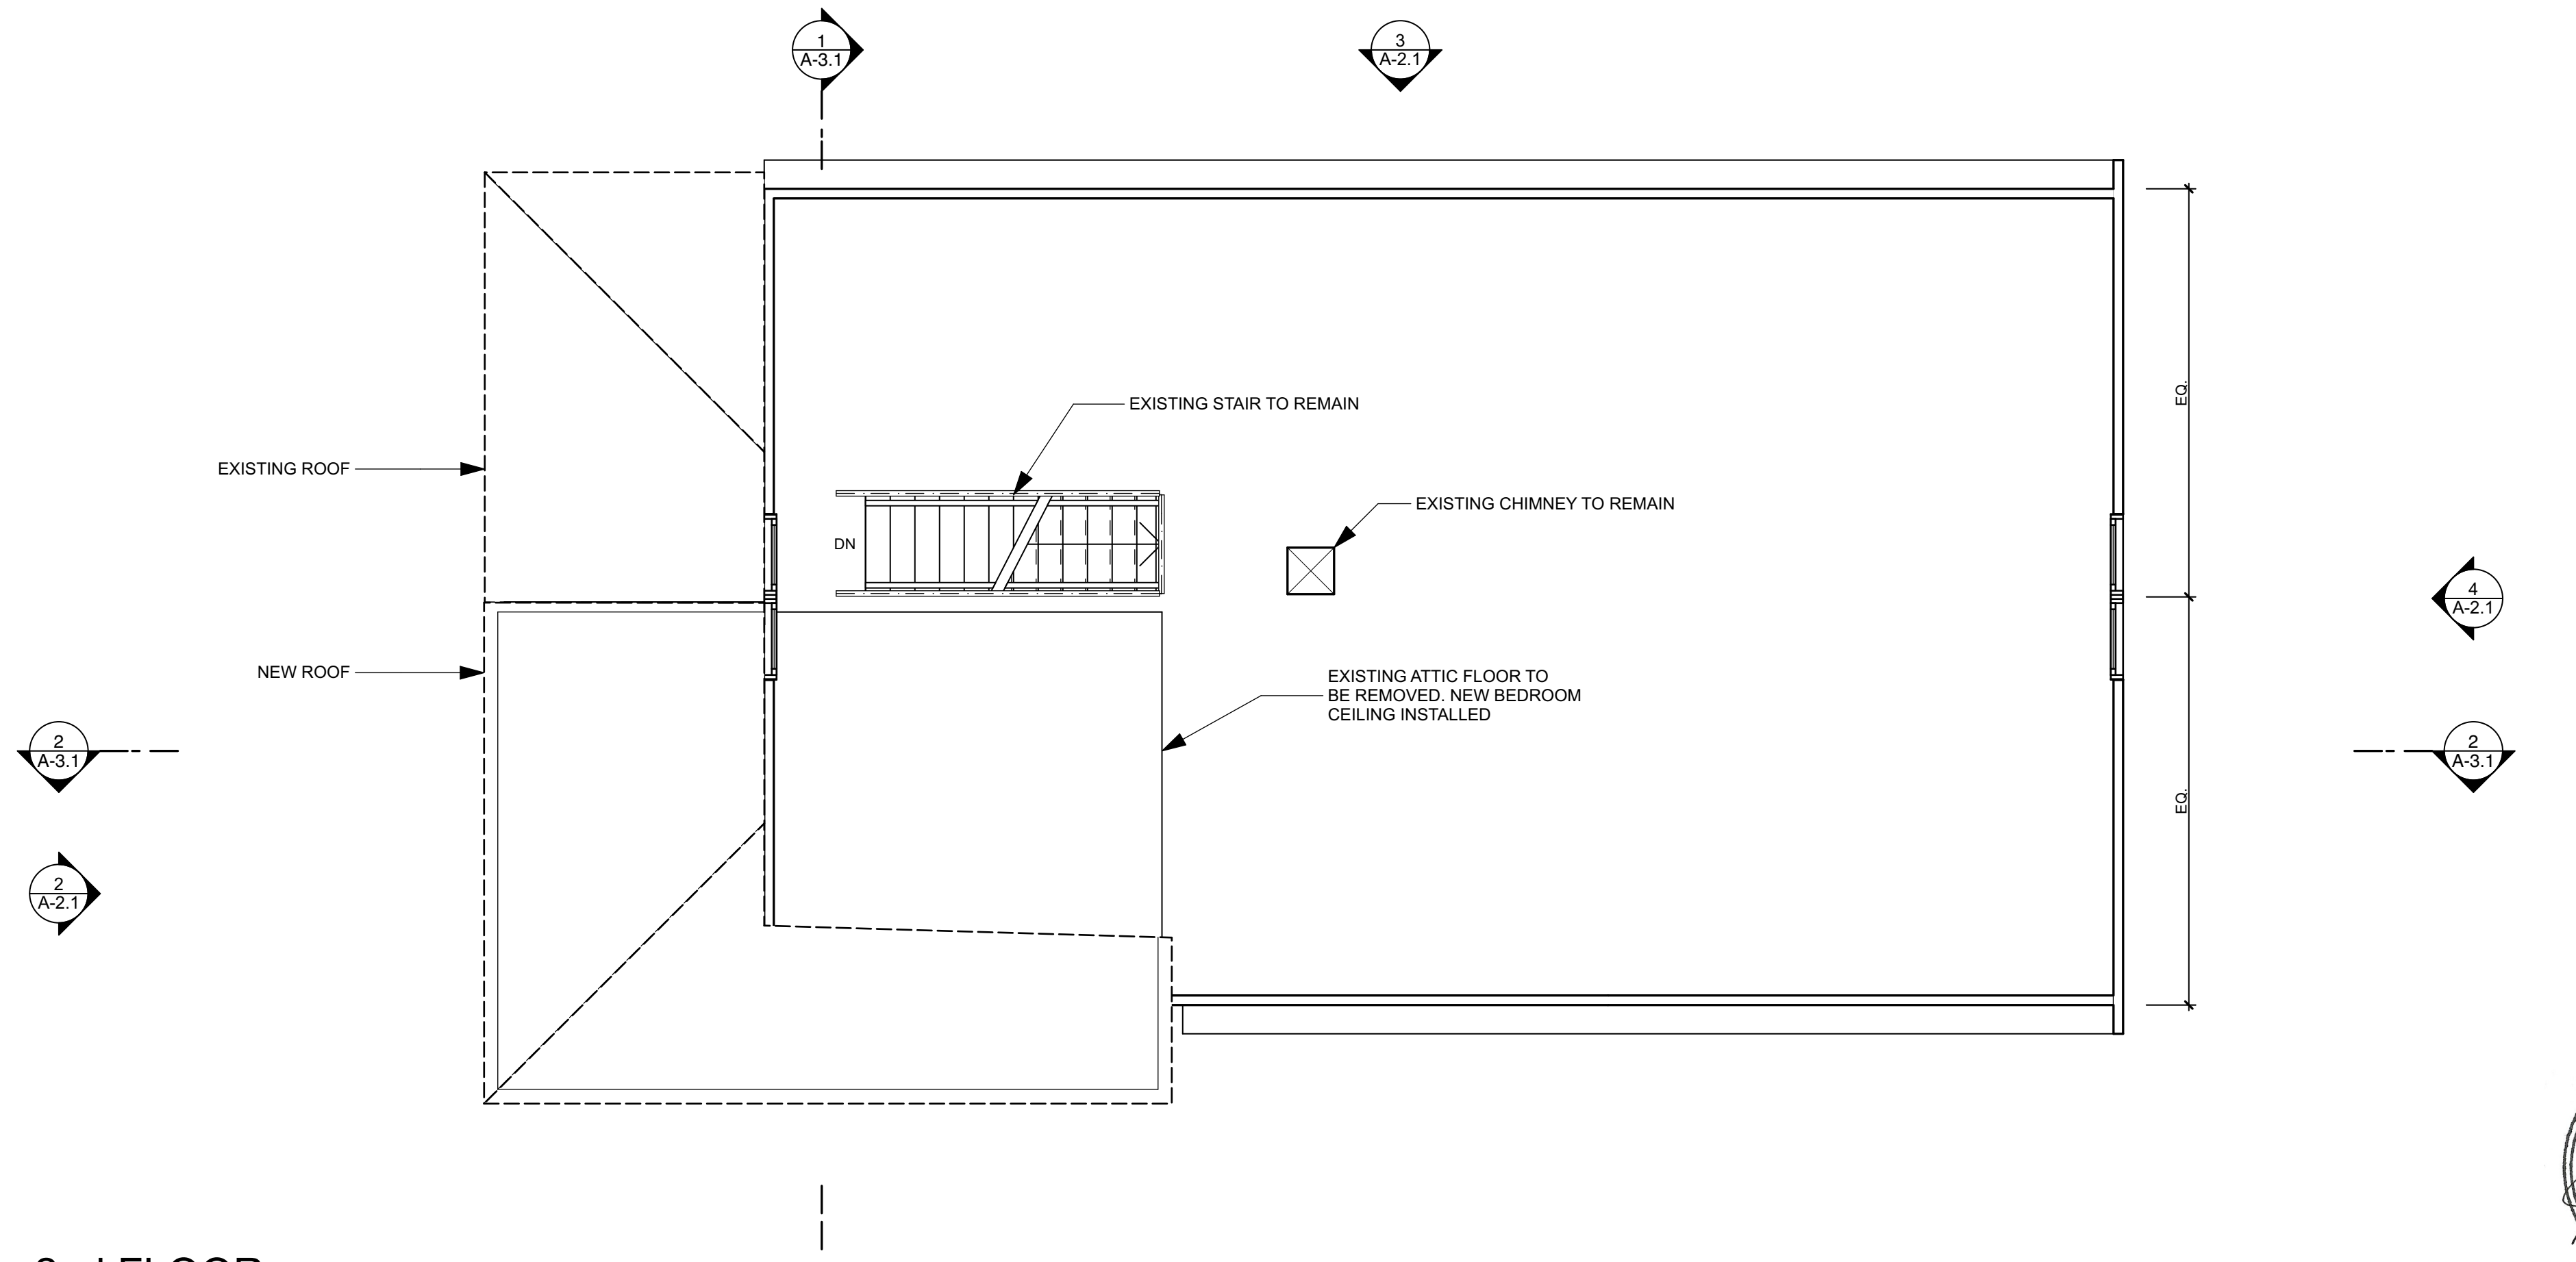

1 REMODELED ROOF PLAN
SCALE: 1/4" = 1'-0"

 

2 2nd FLOOR
SCALE: 1/4" = 1'-0"

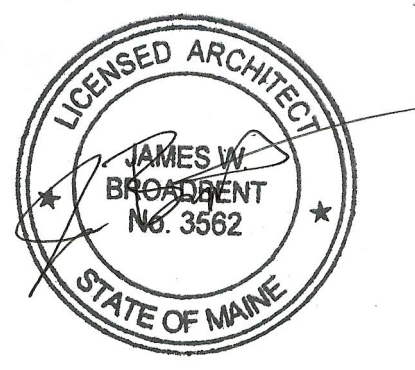 

FOR PERMIT