

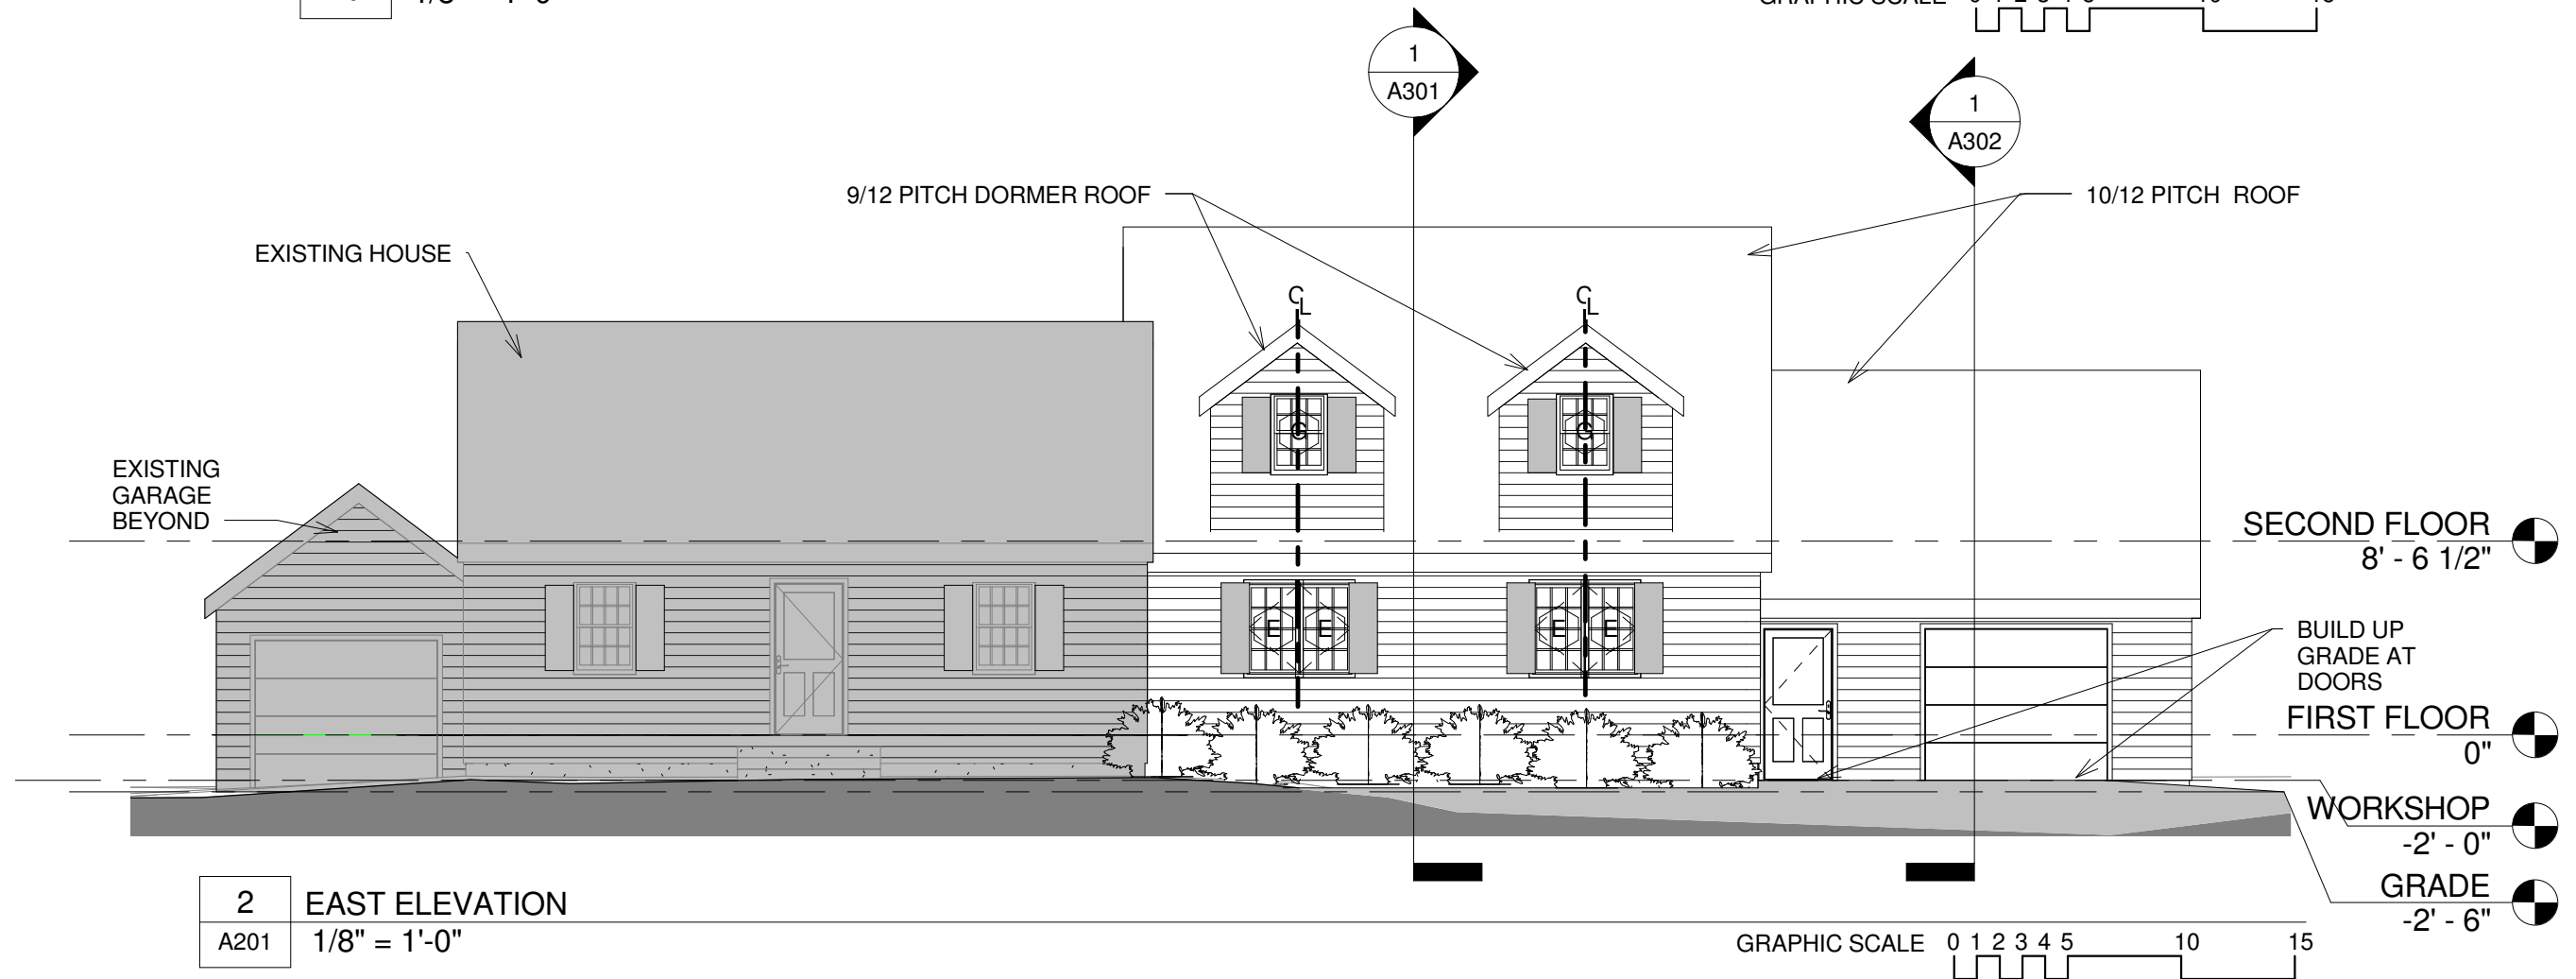


1 WEST ELEVATION
A201 1/8" = 1'-0"

 

2 EAST ELEVATION
A201 1/8" = 1'-0"

 

DRAWING TITLE: EAST AND WEST ELEVATIONS

PROJECT NAME: COLLIN RESIDENCE
76 FRANCIS ST., PORTLAND MAINE

DRAWING TITLE:

THIS DRAWING IS THE PROPERTY OF LINDA BRALEY AND IS NOT TO BE COPIED OR REPRODUCED IN PART OR WHOLE. 2017 © LINDA BRALEY

DATE OF ISSUE
JULY 24, 2017
DESCRIPTION
CONCEPTUAL
SCALE
1/8" = 1'-0"
PROJECT NUMBER
2015-0400

A201