


NORTH ELEVATION SCALE 1/4" = 1'-0"

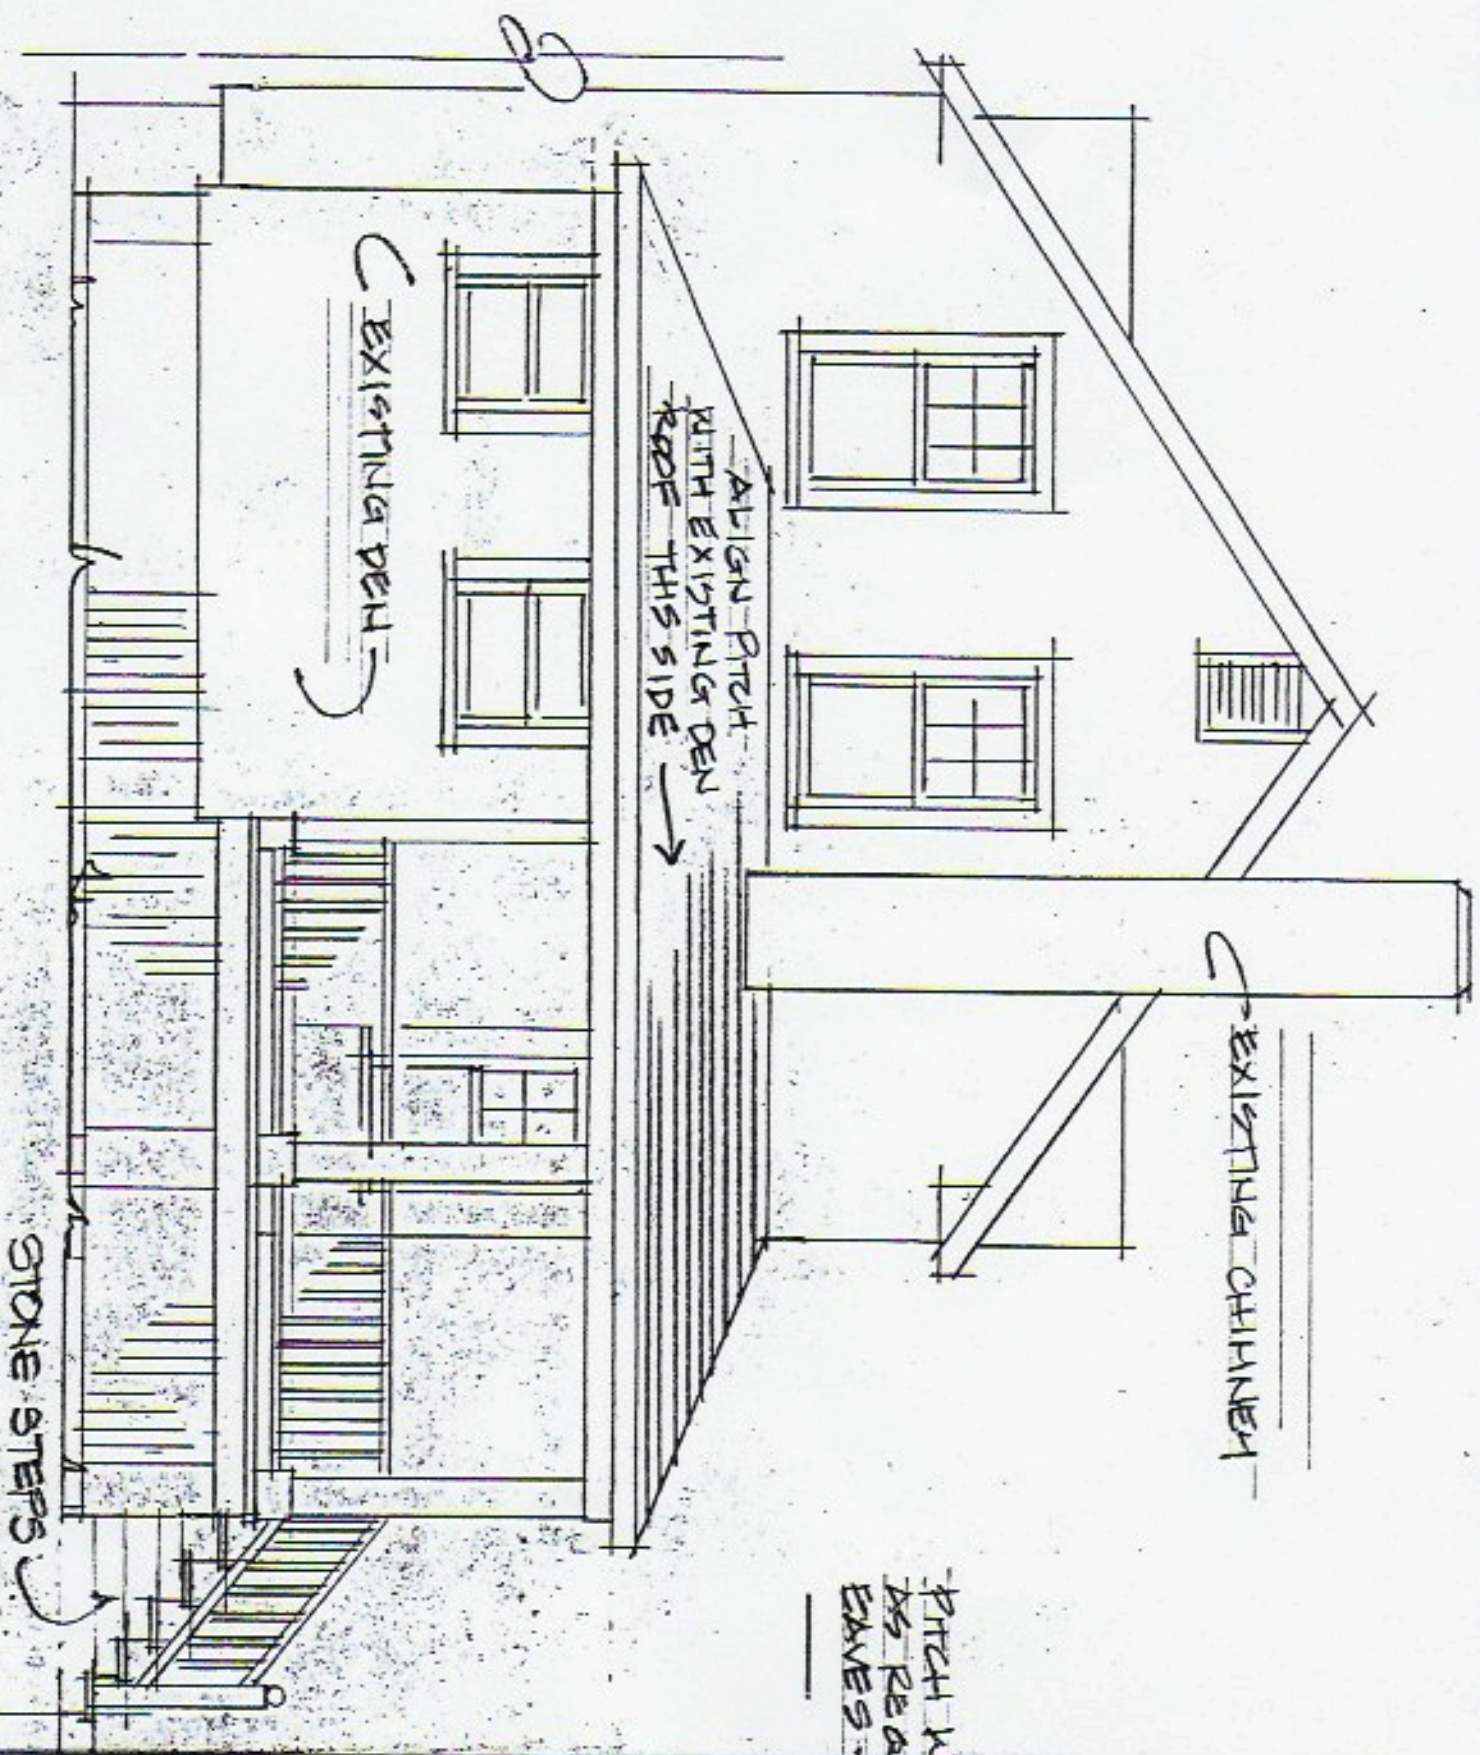

EXISTING DEN

ALIGN PITCH WITH EXISTING DEN ROOF THIS SIDE

EXISTING CHIMNEY

STONE STEPS

PITCH AS READ EAVES

B-B