


STEARN ROOF -
NEED TO ALIGN

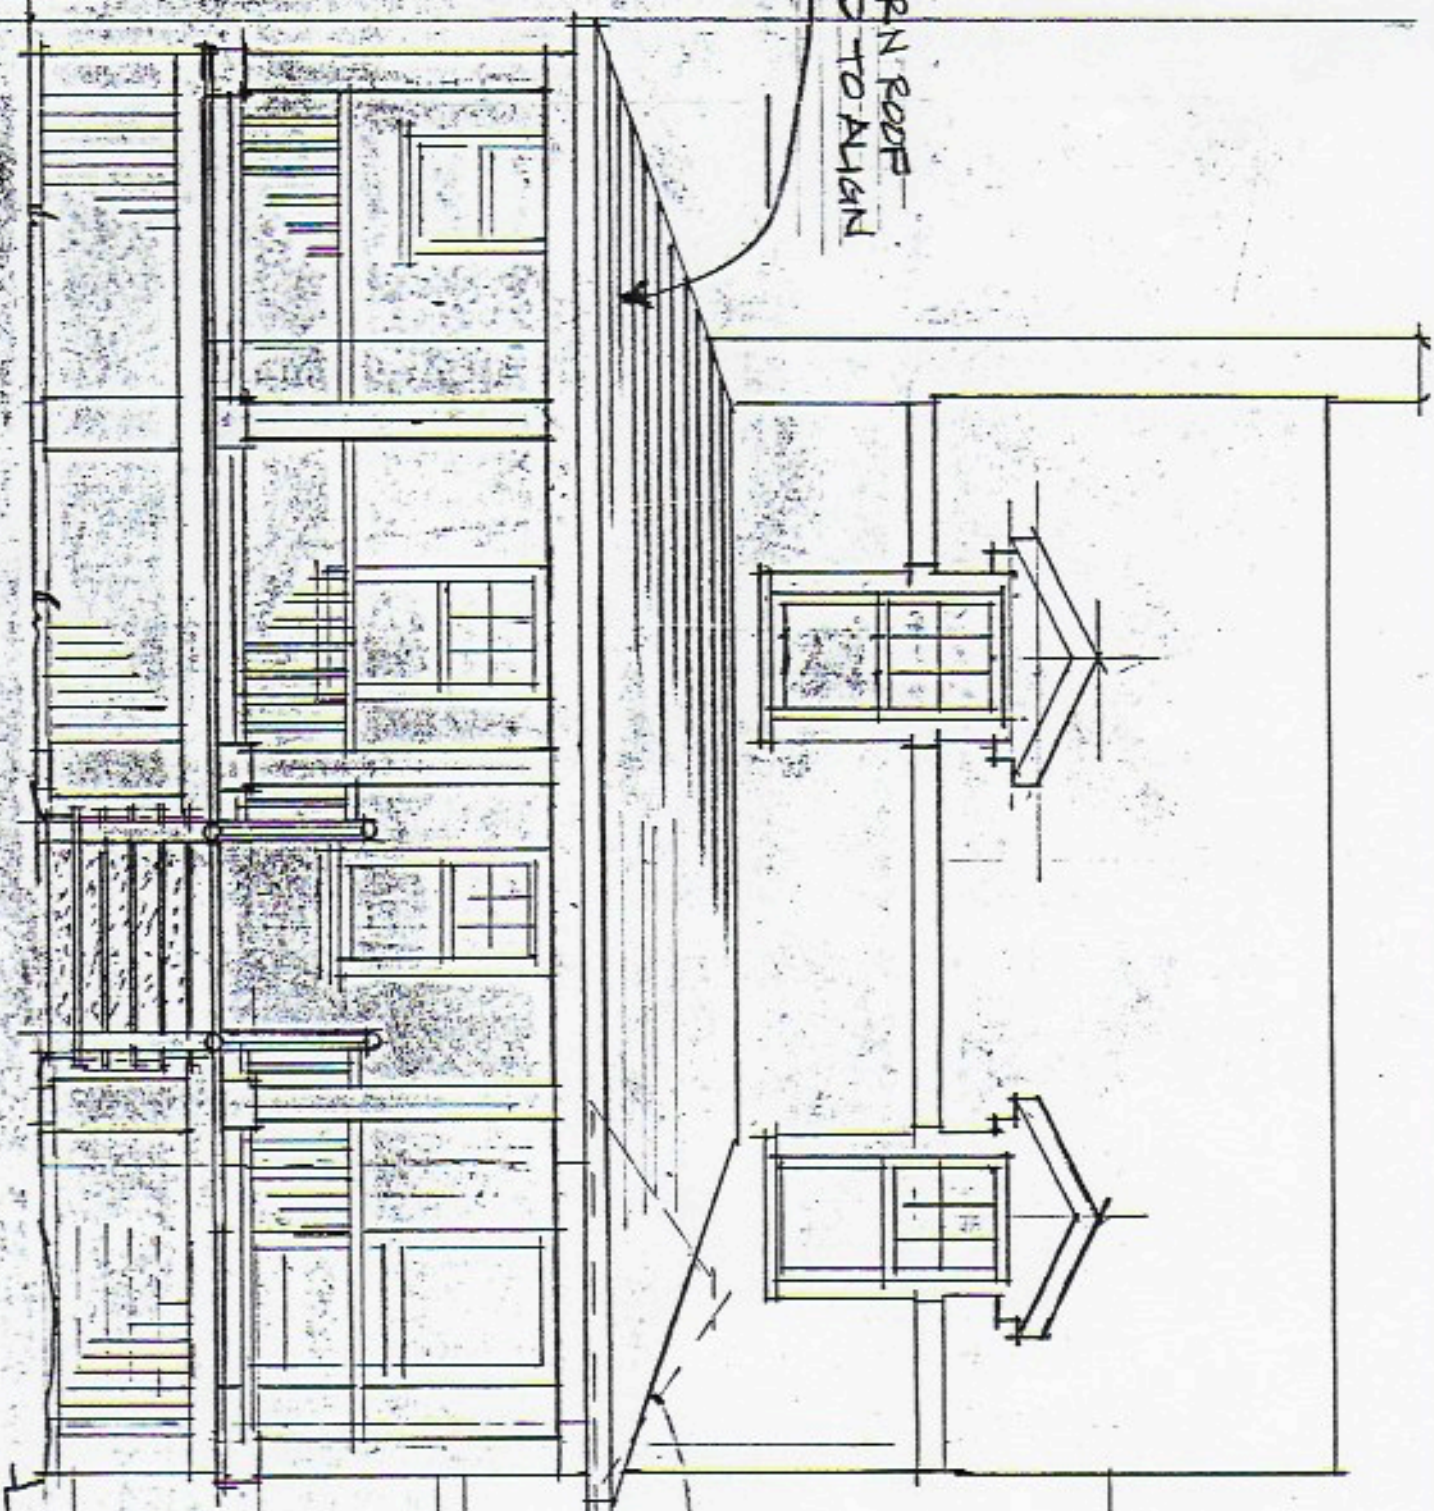

WEST ELEVATION SCALE 1/4" = 1'-0"

REMOVE EXISTING
PORCH & STAIRS

