



1 | EXISTING SECOND FLOOR PLAN WITH DEMO  
 1/4" = 1'-0" 0 1'-0" 2'-0" 4'-0" 8'-0"

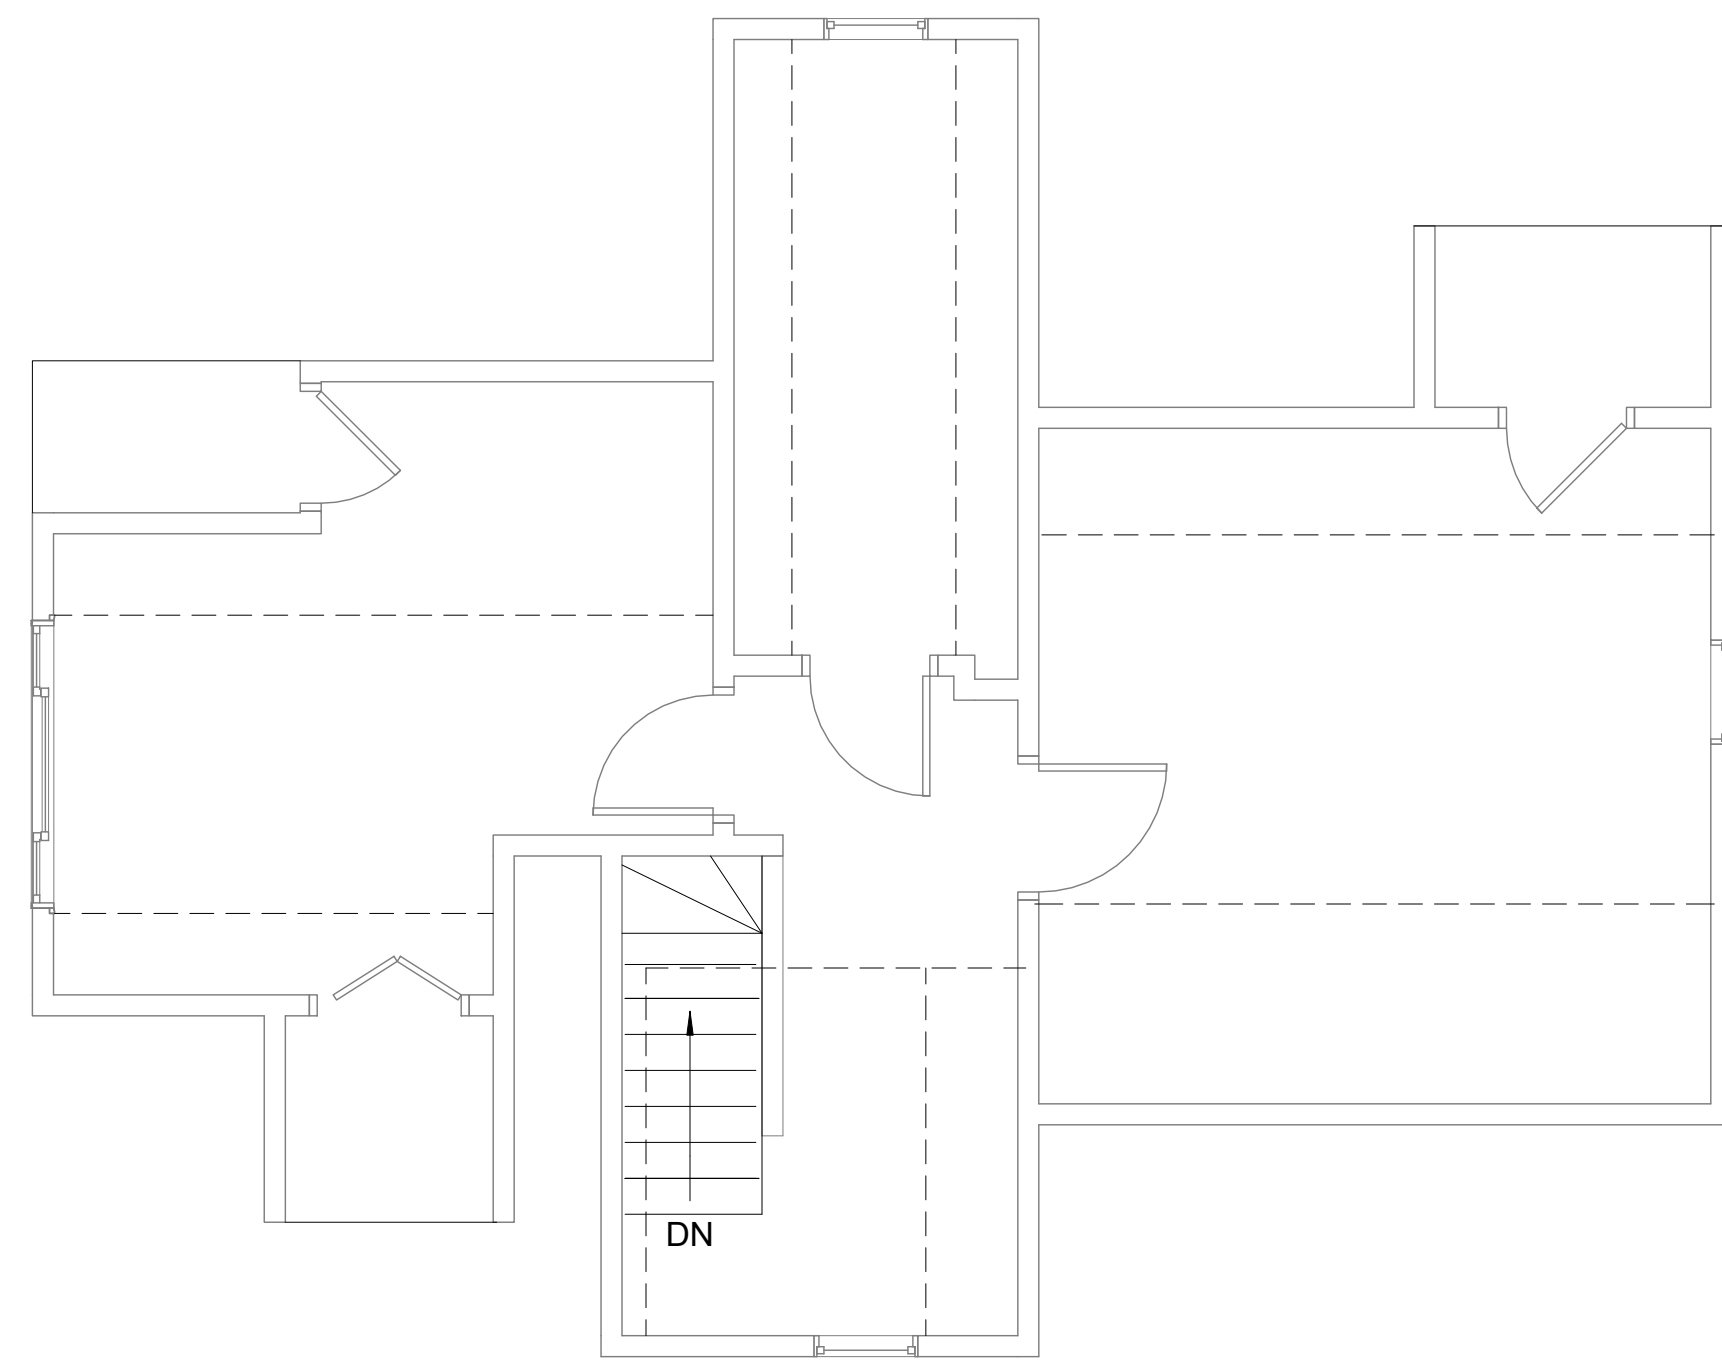


3 | EXISTING THIRD FLOOR PLAN WITH DEMO  
 1/4" = 1'-0" 0 1'-0" 2'-0" 4'-0" 8'-0"

**LEGEND**

NEW WALL - STUD & GYP. BD.	
EXISTING STUD WALL OR FLOOR	
DEMO AND REMOVE	
EXISTING WHITEBOARD	
FIRE EXTINGUISHER CABINET	
EXISTING DOOR	
NEW DOOR	

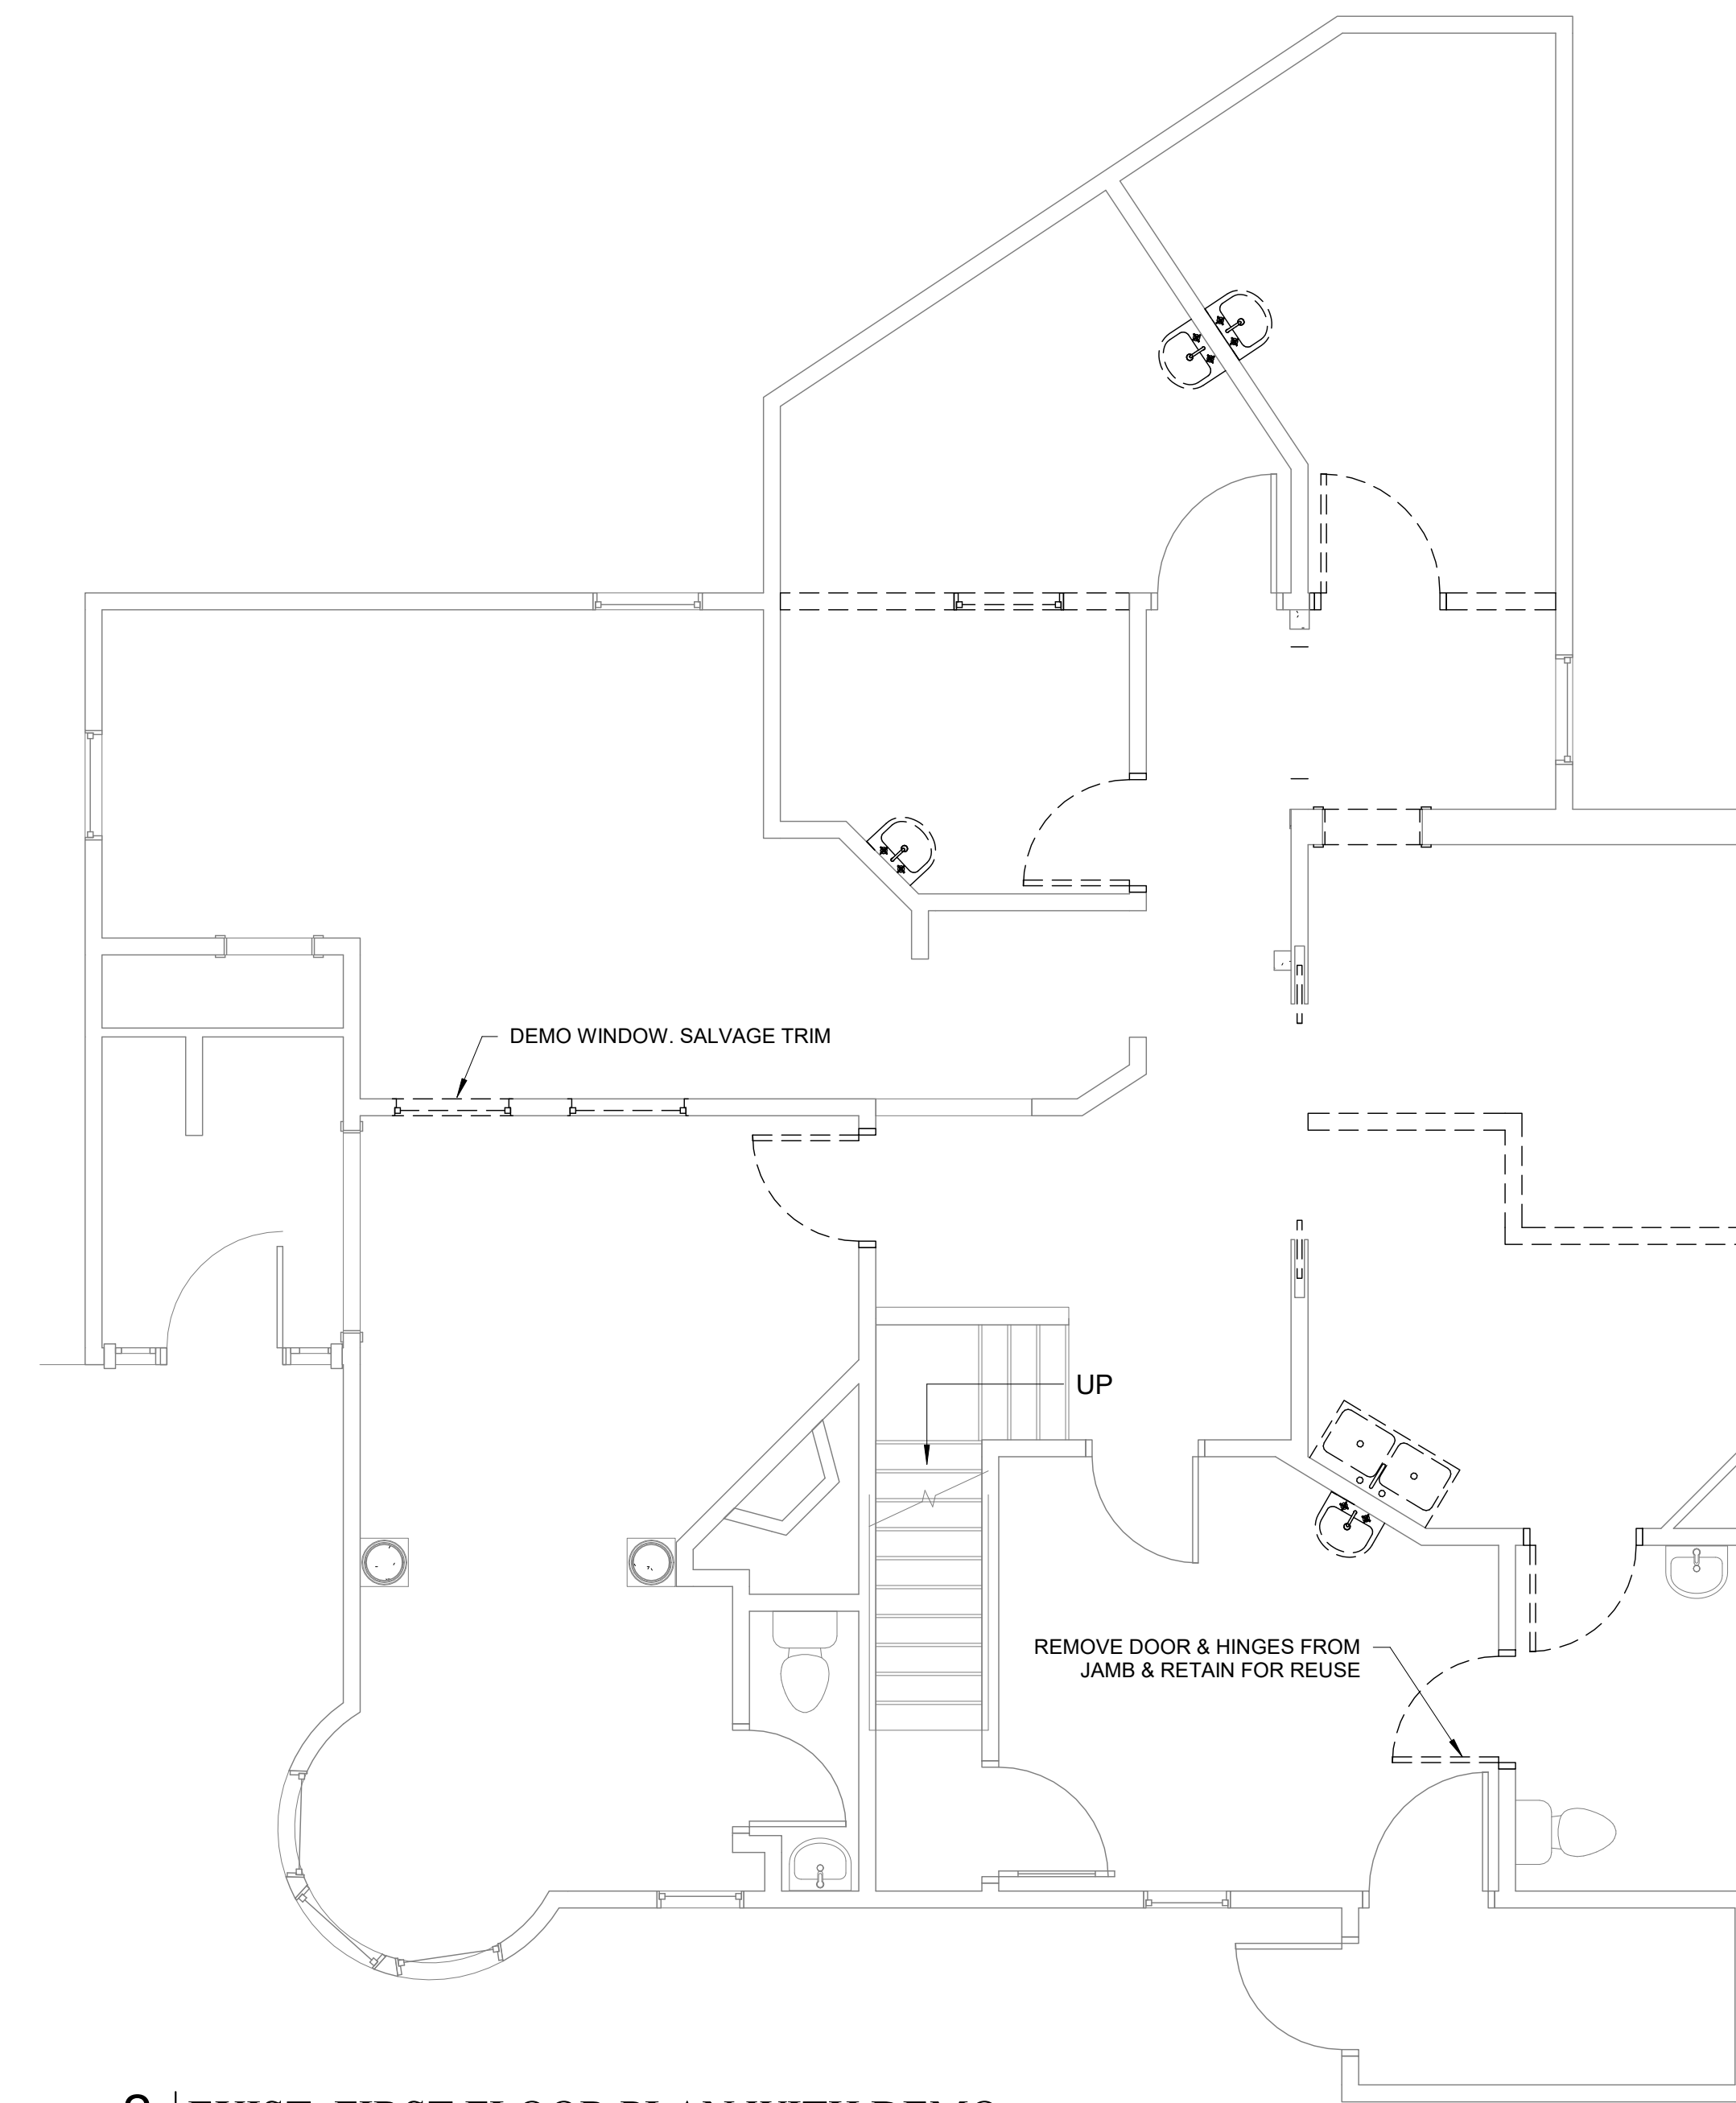

2 | EXIST. FIRST FLOOR PLAN WITH DEMO  
 1/4" = 1'-0" 0 1'-0" 2'-0" 4'-0" 8'-0"

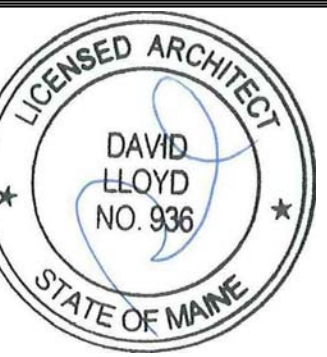

Prepared For:  
**Dr. Michael Bedecs**

Consultant:

**ARCHETYPE**  
 architects  
 48 Union Wharf Portland, Maine 04101  
 (207) 772-6022 ARCHETYPE@ARCHETYPEPA.COM

Project:  
**Renovations to AGE  
 MANAGEMENT  
 CENTER**  
 1375 Congress Street  
 Portland, Maine 04102

Revisions:

Date: 14 FEB 2018  
 Scale: As indicated  
**EXISTING PLANS WITH  
 DEMO**

**A0.01**