



1 | EXISTING SECOND FLOOR PLAN WITH DEMO
1/4" = 1'-0" 0 1'-0" 2'-0" 4'-0" 8'-0"

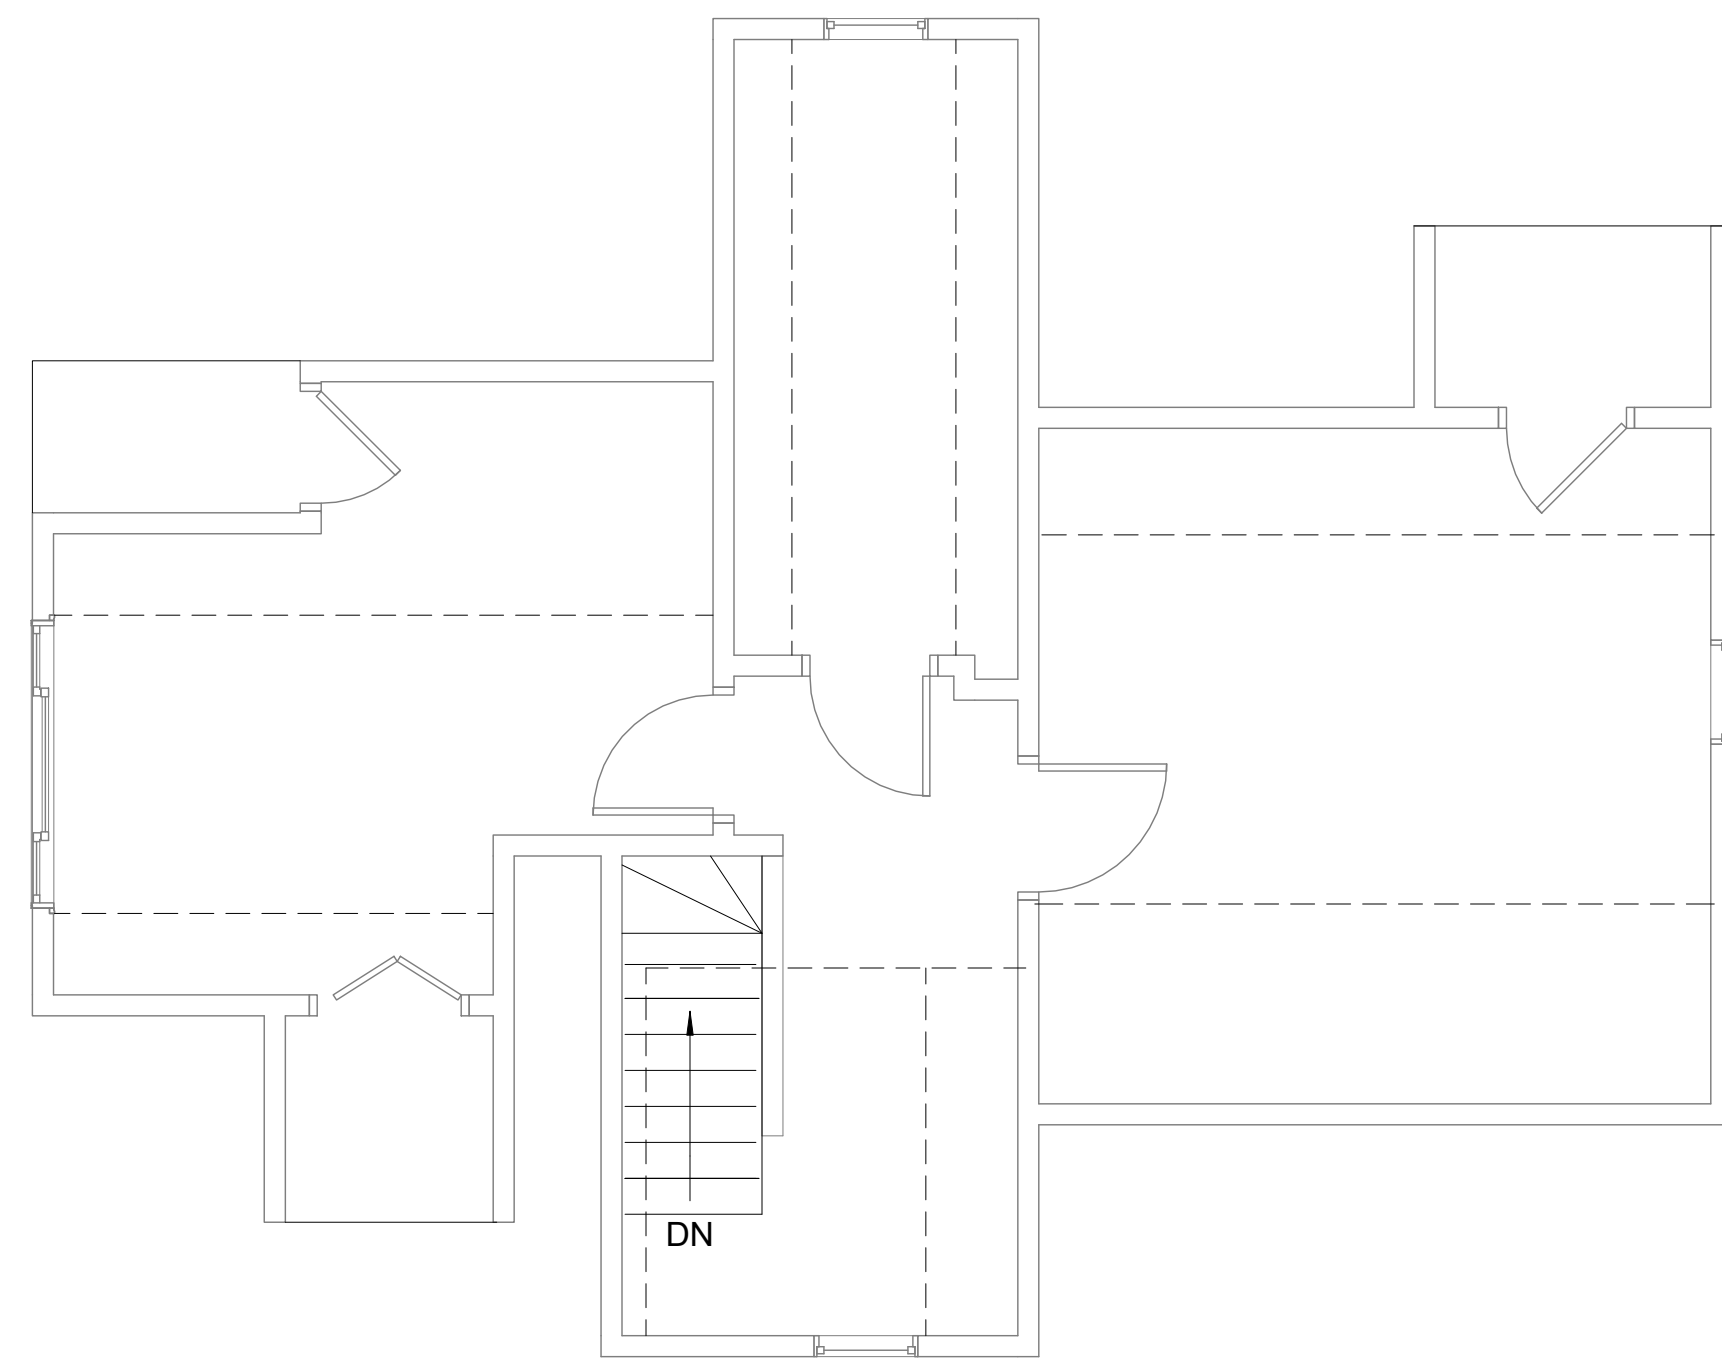


3 | EXISTING THIRD FLOOR PLAN WITH DEMO
1/4" = 1'-0" 0 1'-0" 2'-0" 4'-0" 8'-0"

LEGEND

NEW WALL - STUD & GYP. BD.	
EXISTING STUD WALL OR FLOOR	
DEMO AND REMOVE	
EXISTING WHITEBOARD	
FIRE EXTINGUISHER CABINET	
EXISTING DOOR	
NEW DOOR	

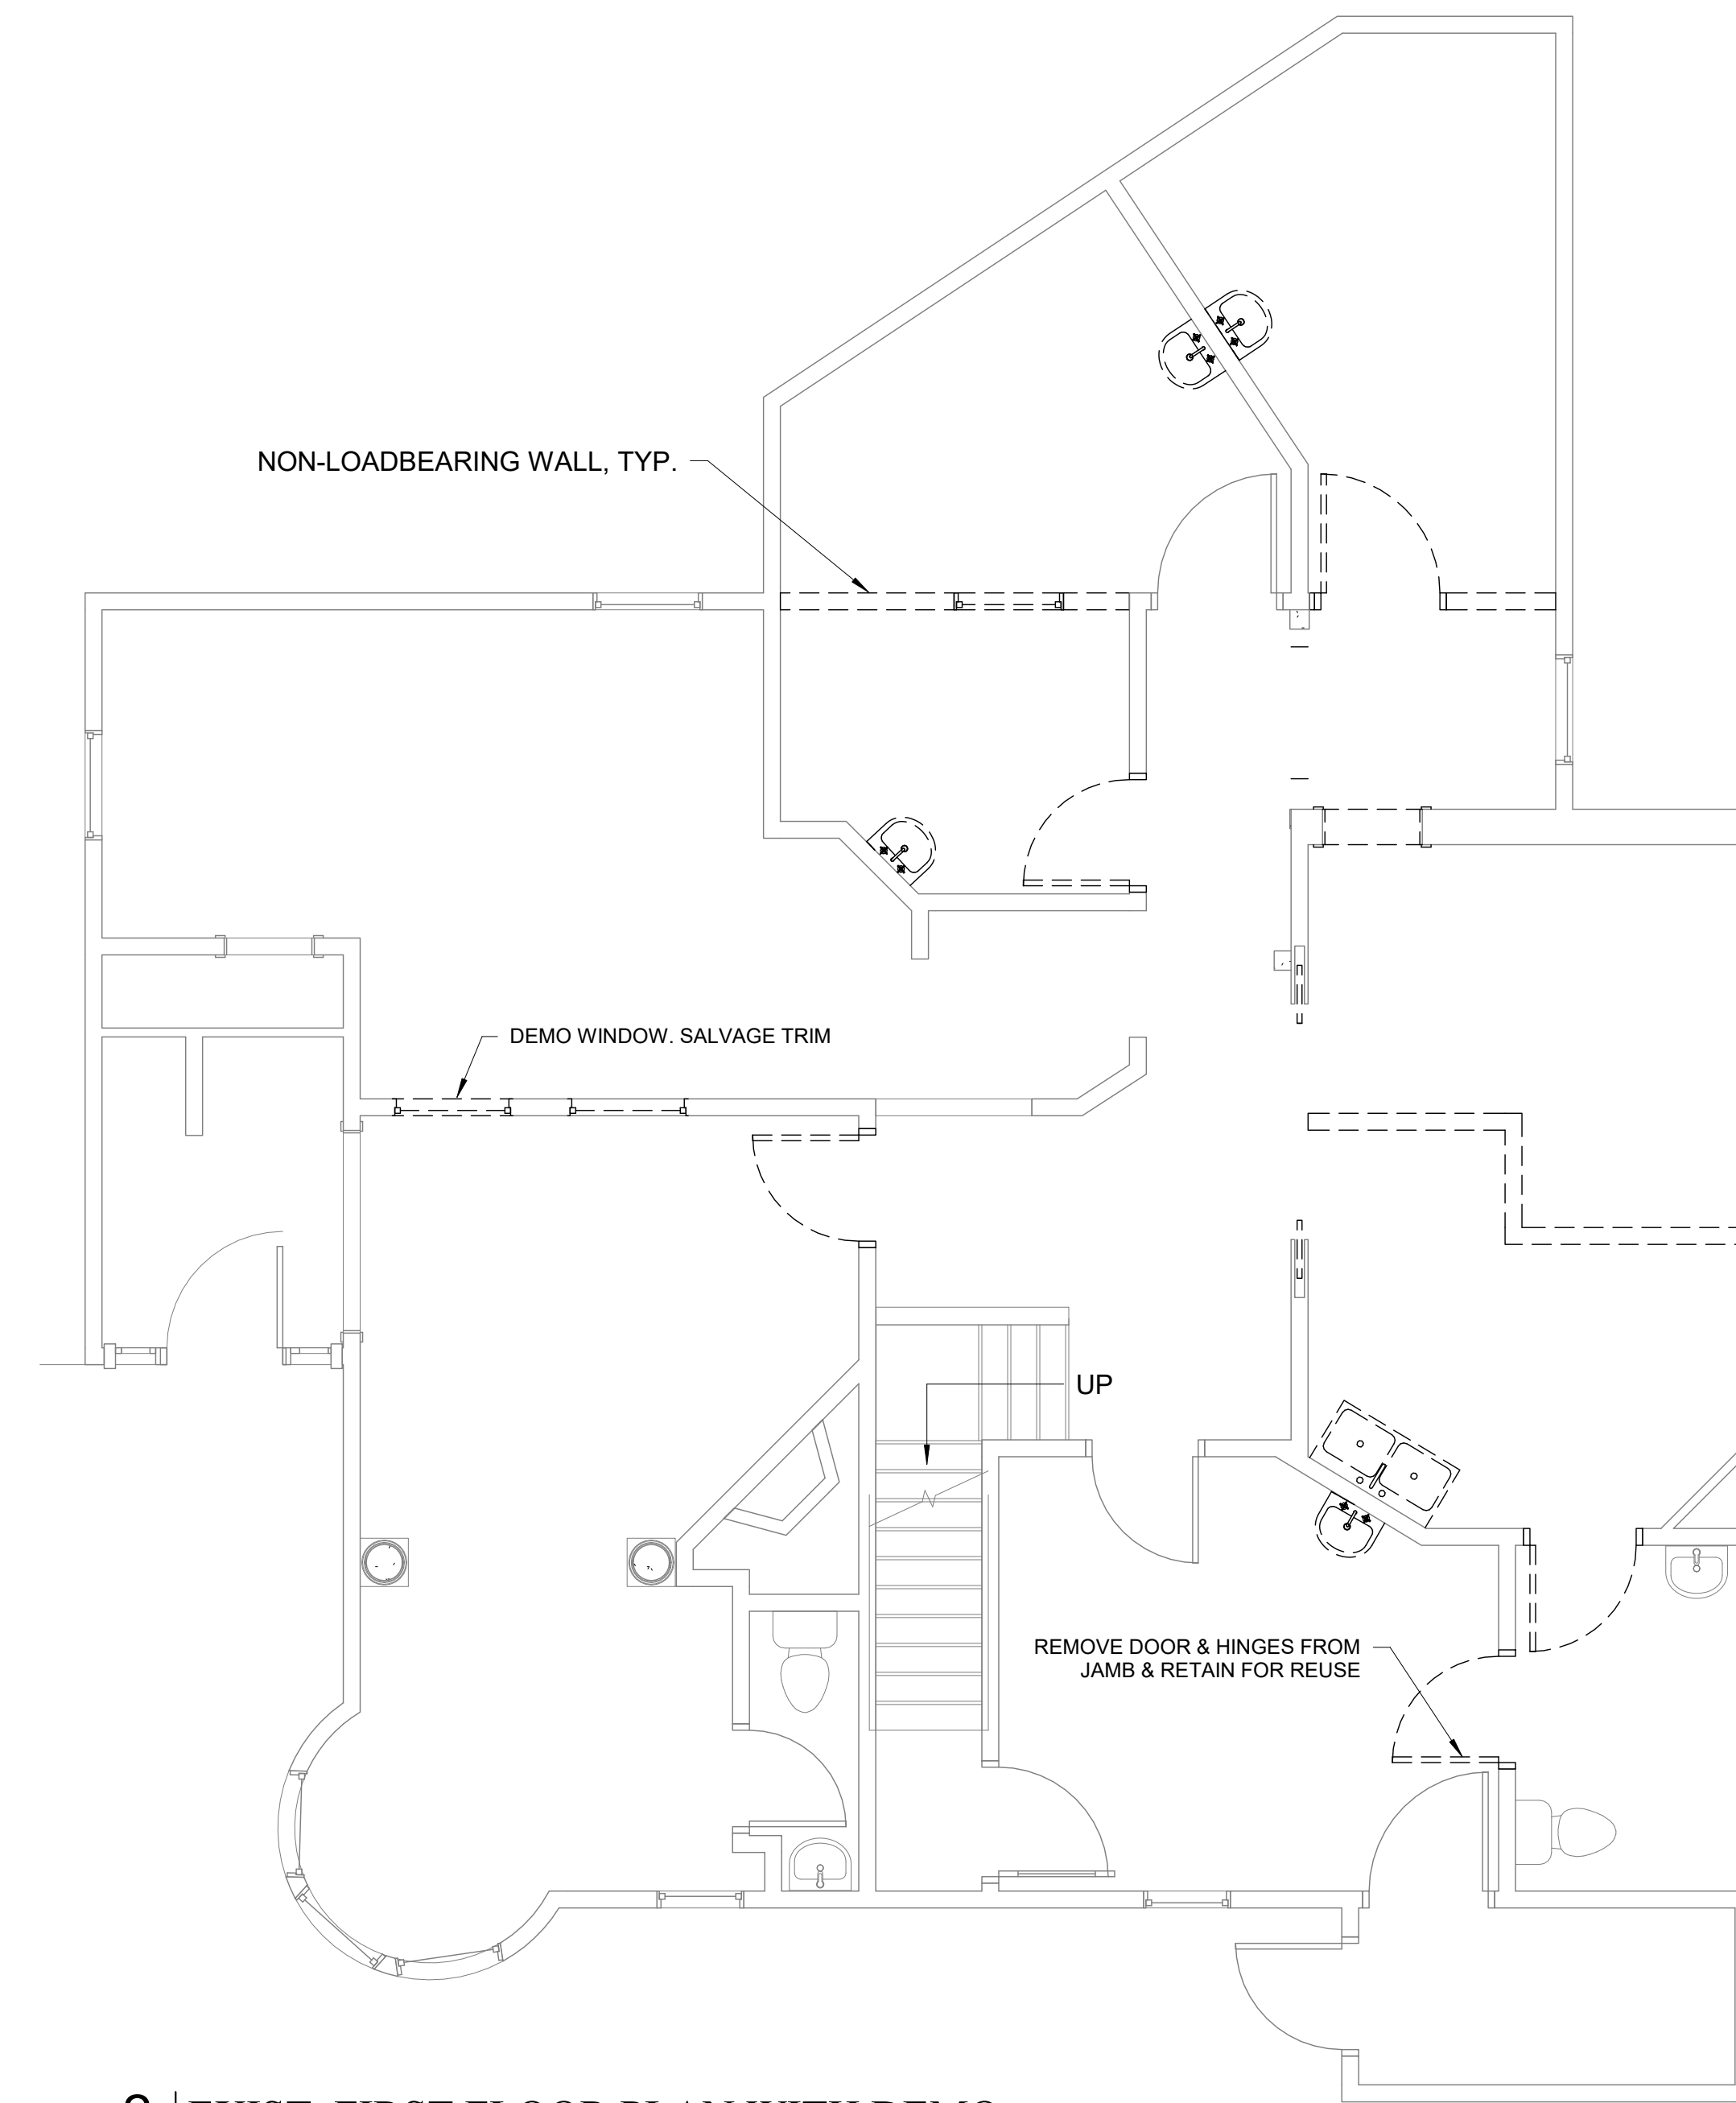

2 | EXIST. FIRST FLOOR PLAN WITH DEMO
1/4" = 1'-0" 0 1'-0" 2'-0" 4'-0" 8'-0"

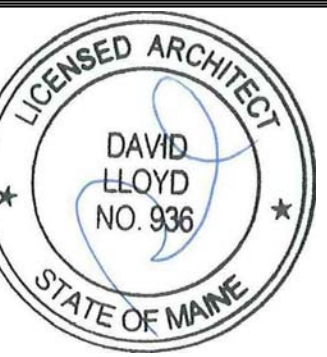

Prepared For:
Dr. Michael Bedecs

Consultant:

ARCHETYPE
architects
48 Union Wharf Portland, Maine 04101
(207) 772-6022 ARCHETYPE@ARCHETYPEPA.COM

Project:
**Renovations to AGE
MANAGEMENT
CENTER**
1375 Congress Street
Portland, Maine 04102

Revisions:

Date: 14 FEB 2018
Scale: As indicated
**EXISTING PLANS WITH
DEMO**

A0.01