



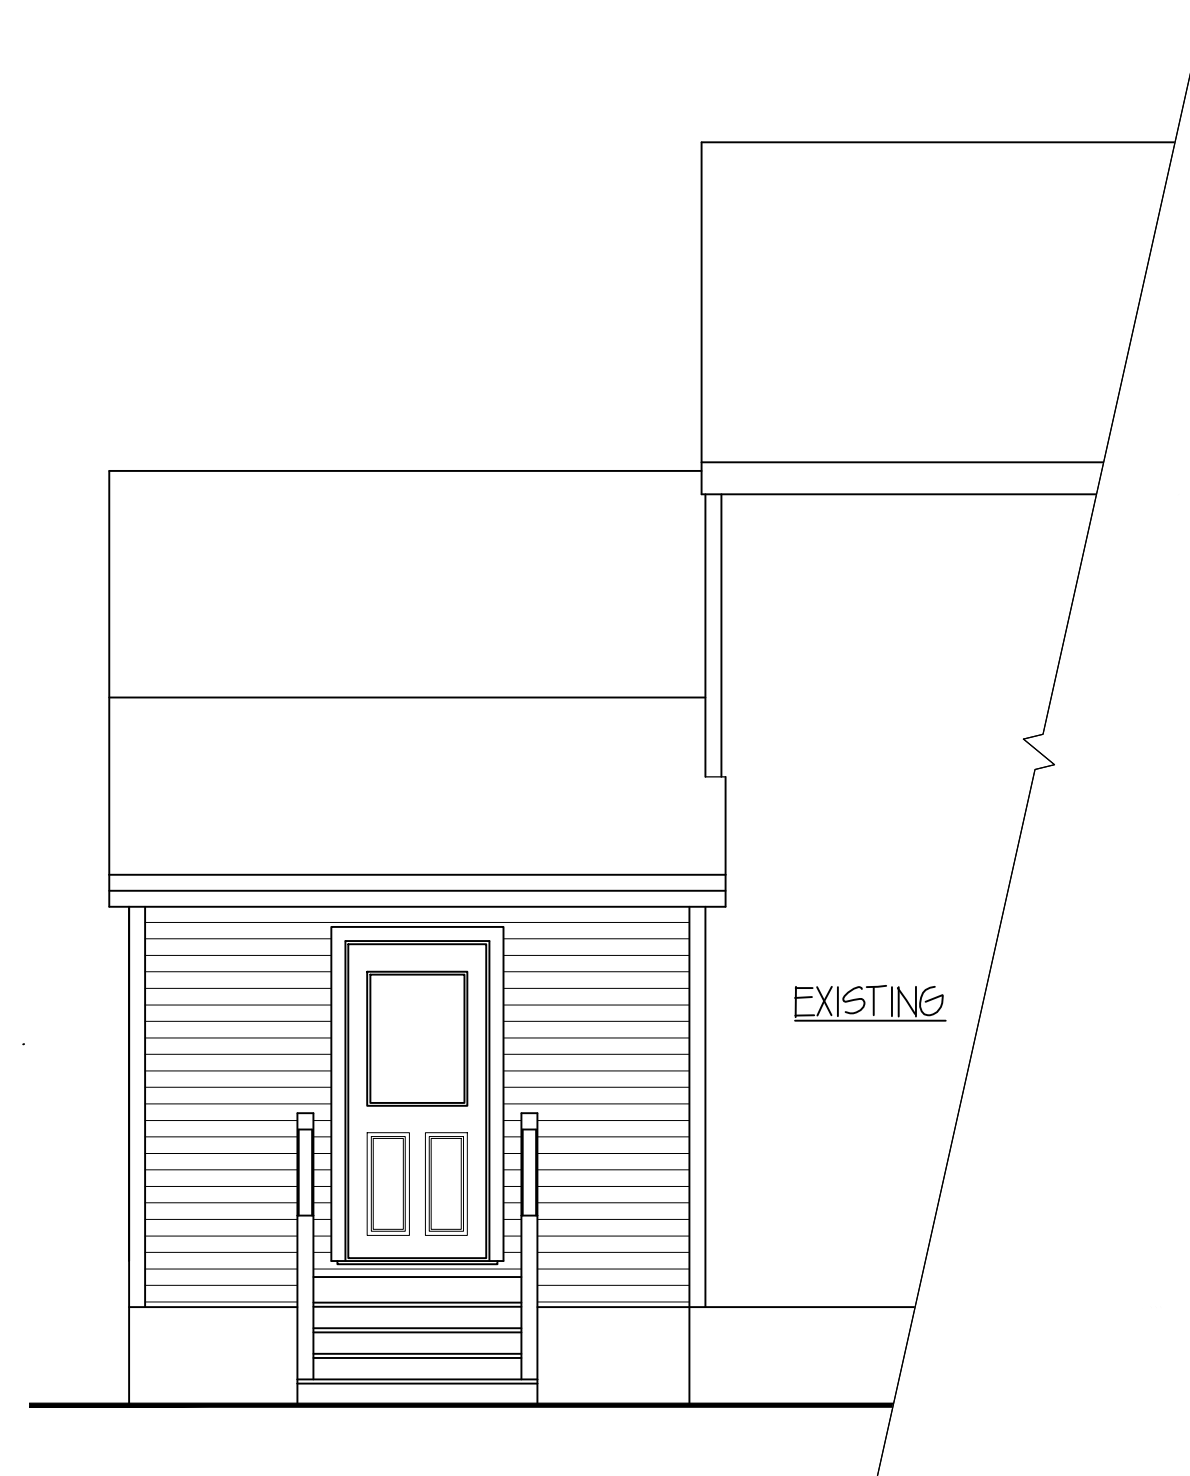

FRONT ELEVATION




EXISTING

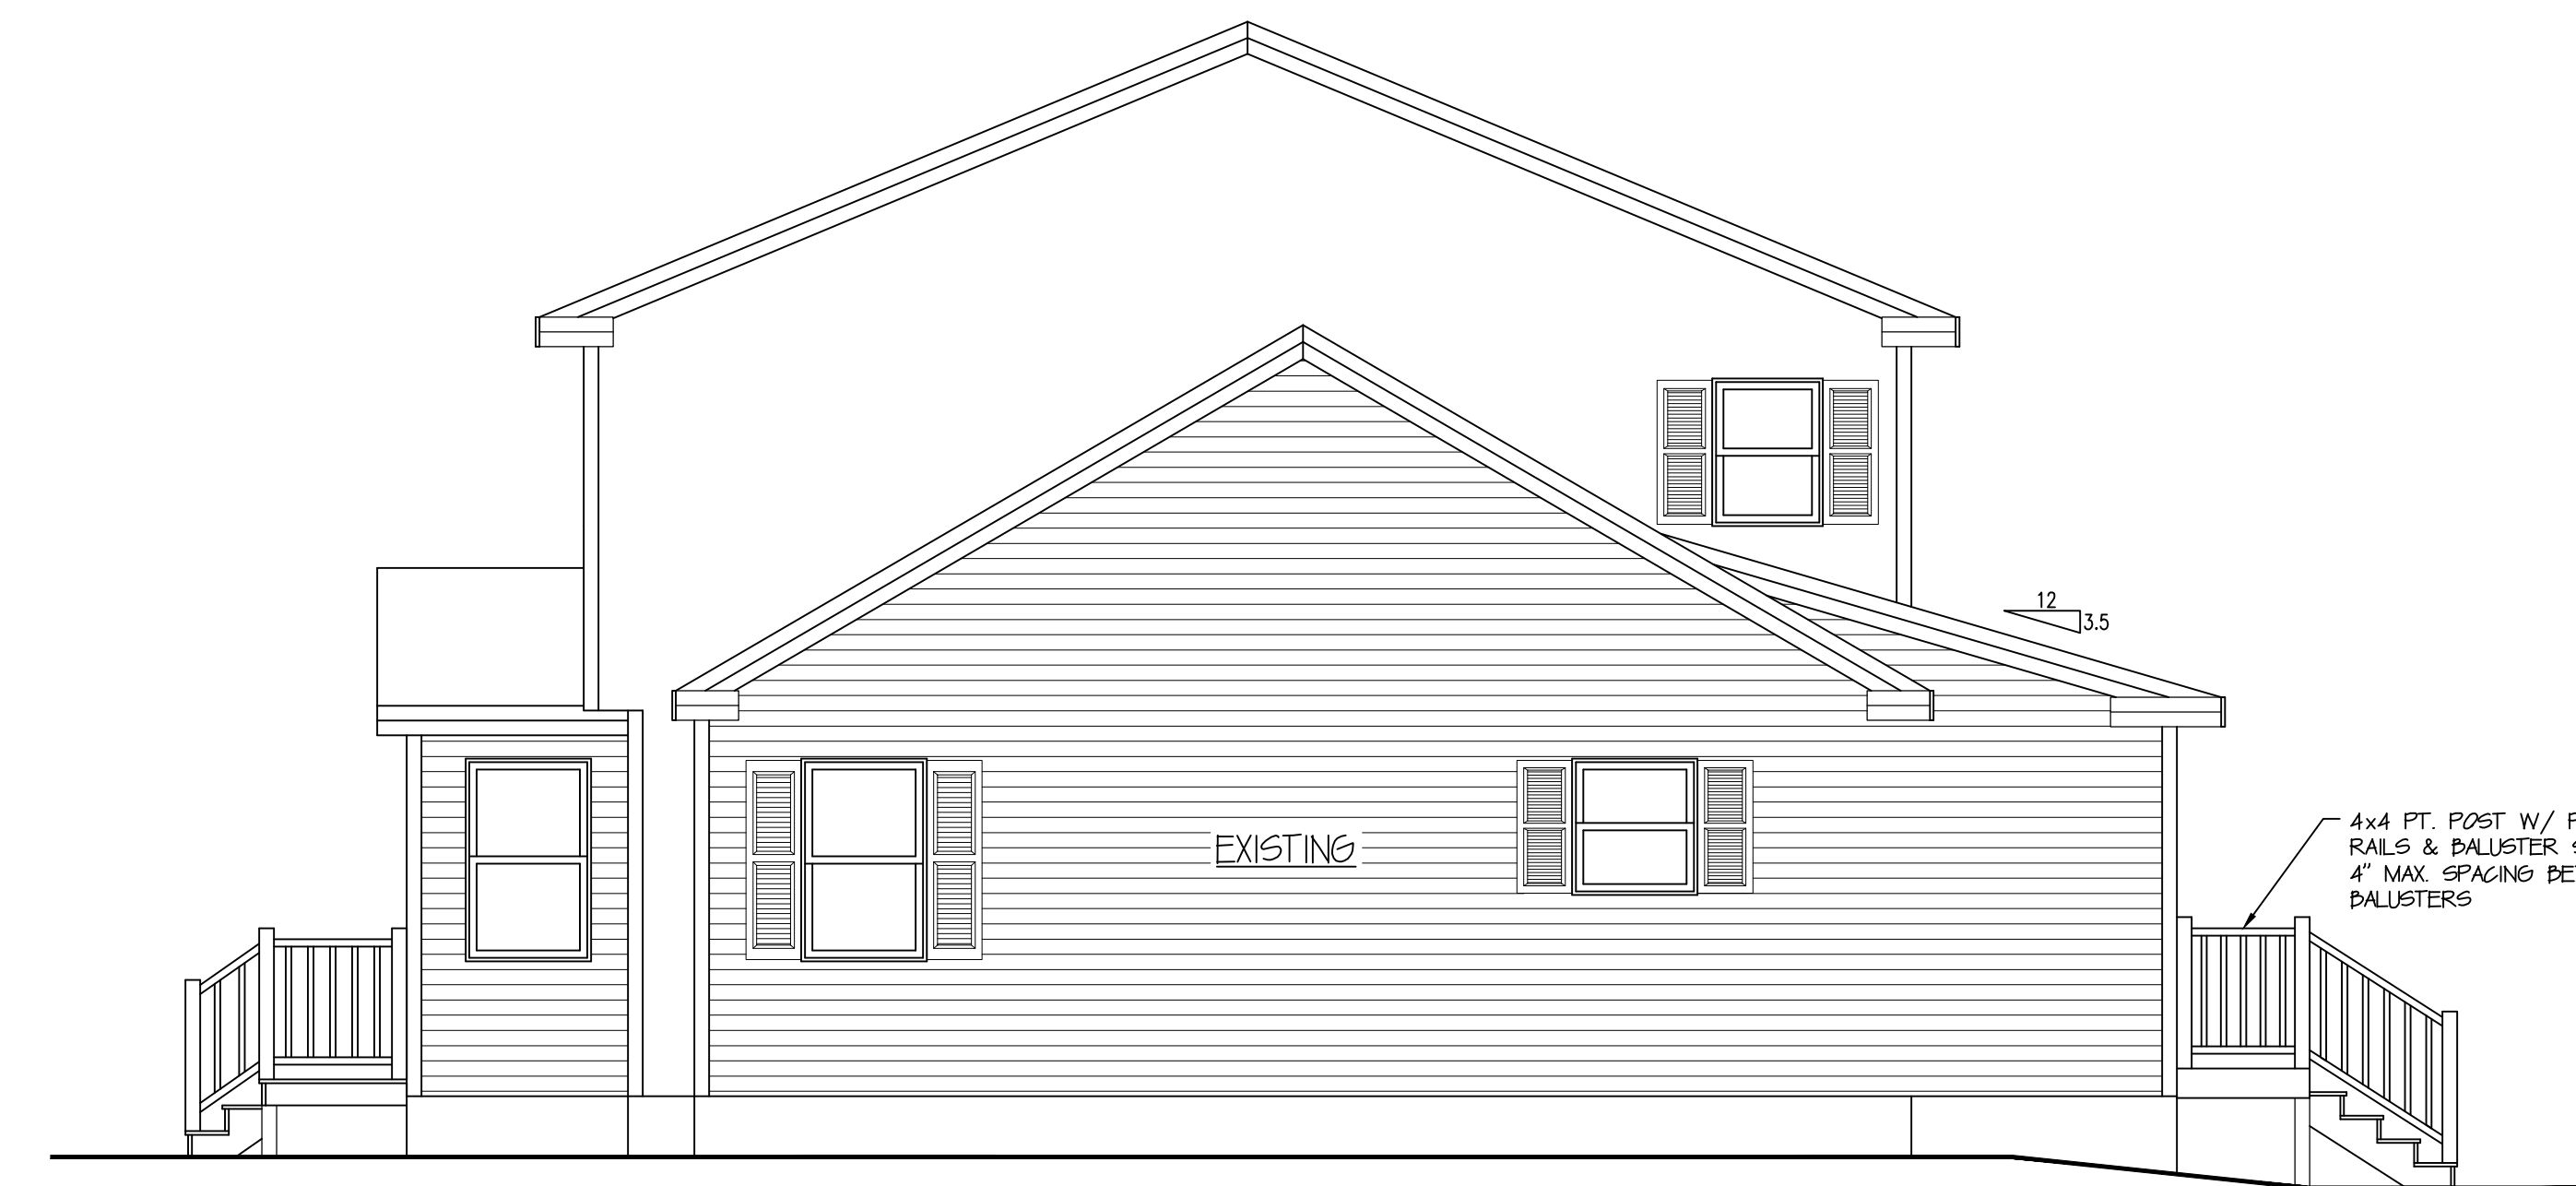


RIGHT ELEVATION

4x4 FT. POST W/ P
RAILS & BALUSTER ≤
4" MAX SPACING PER
BALUSTERS

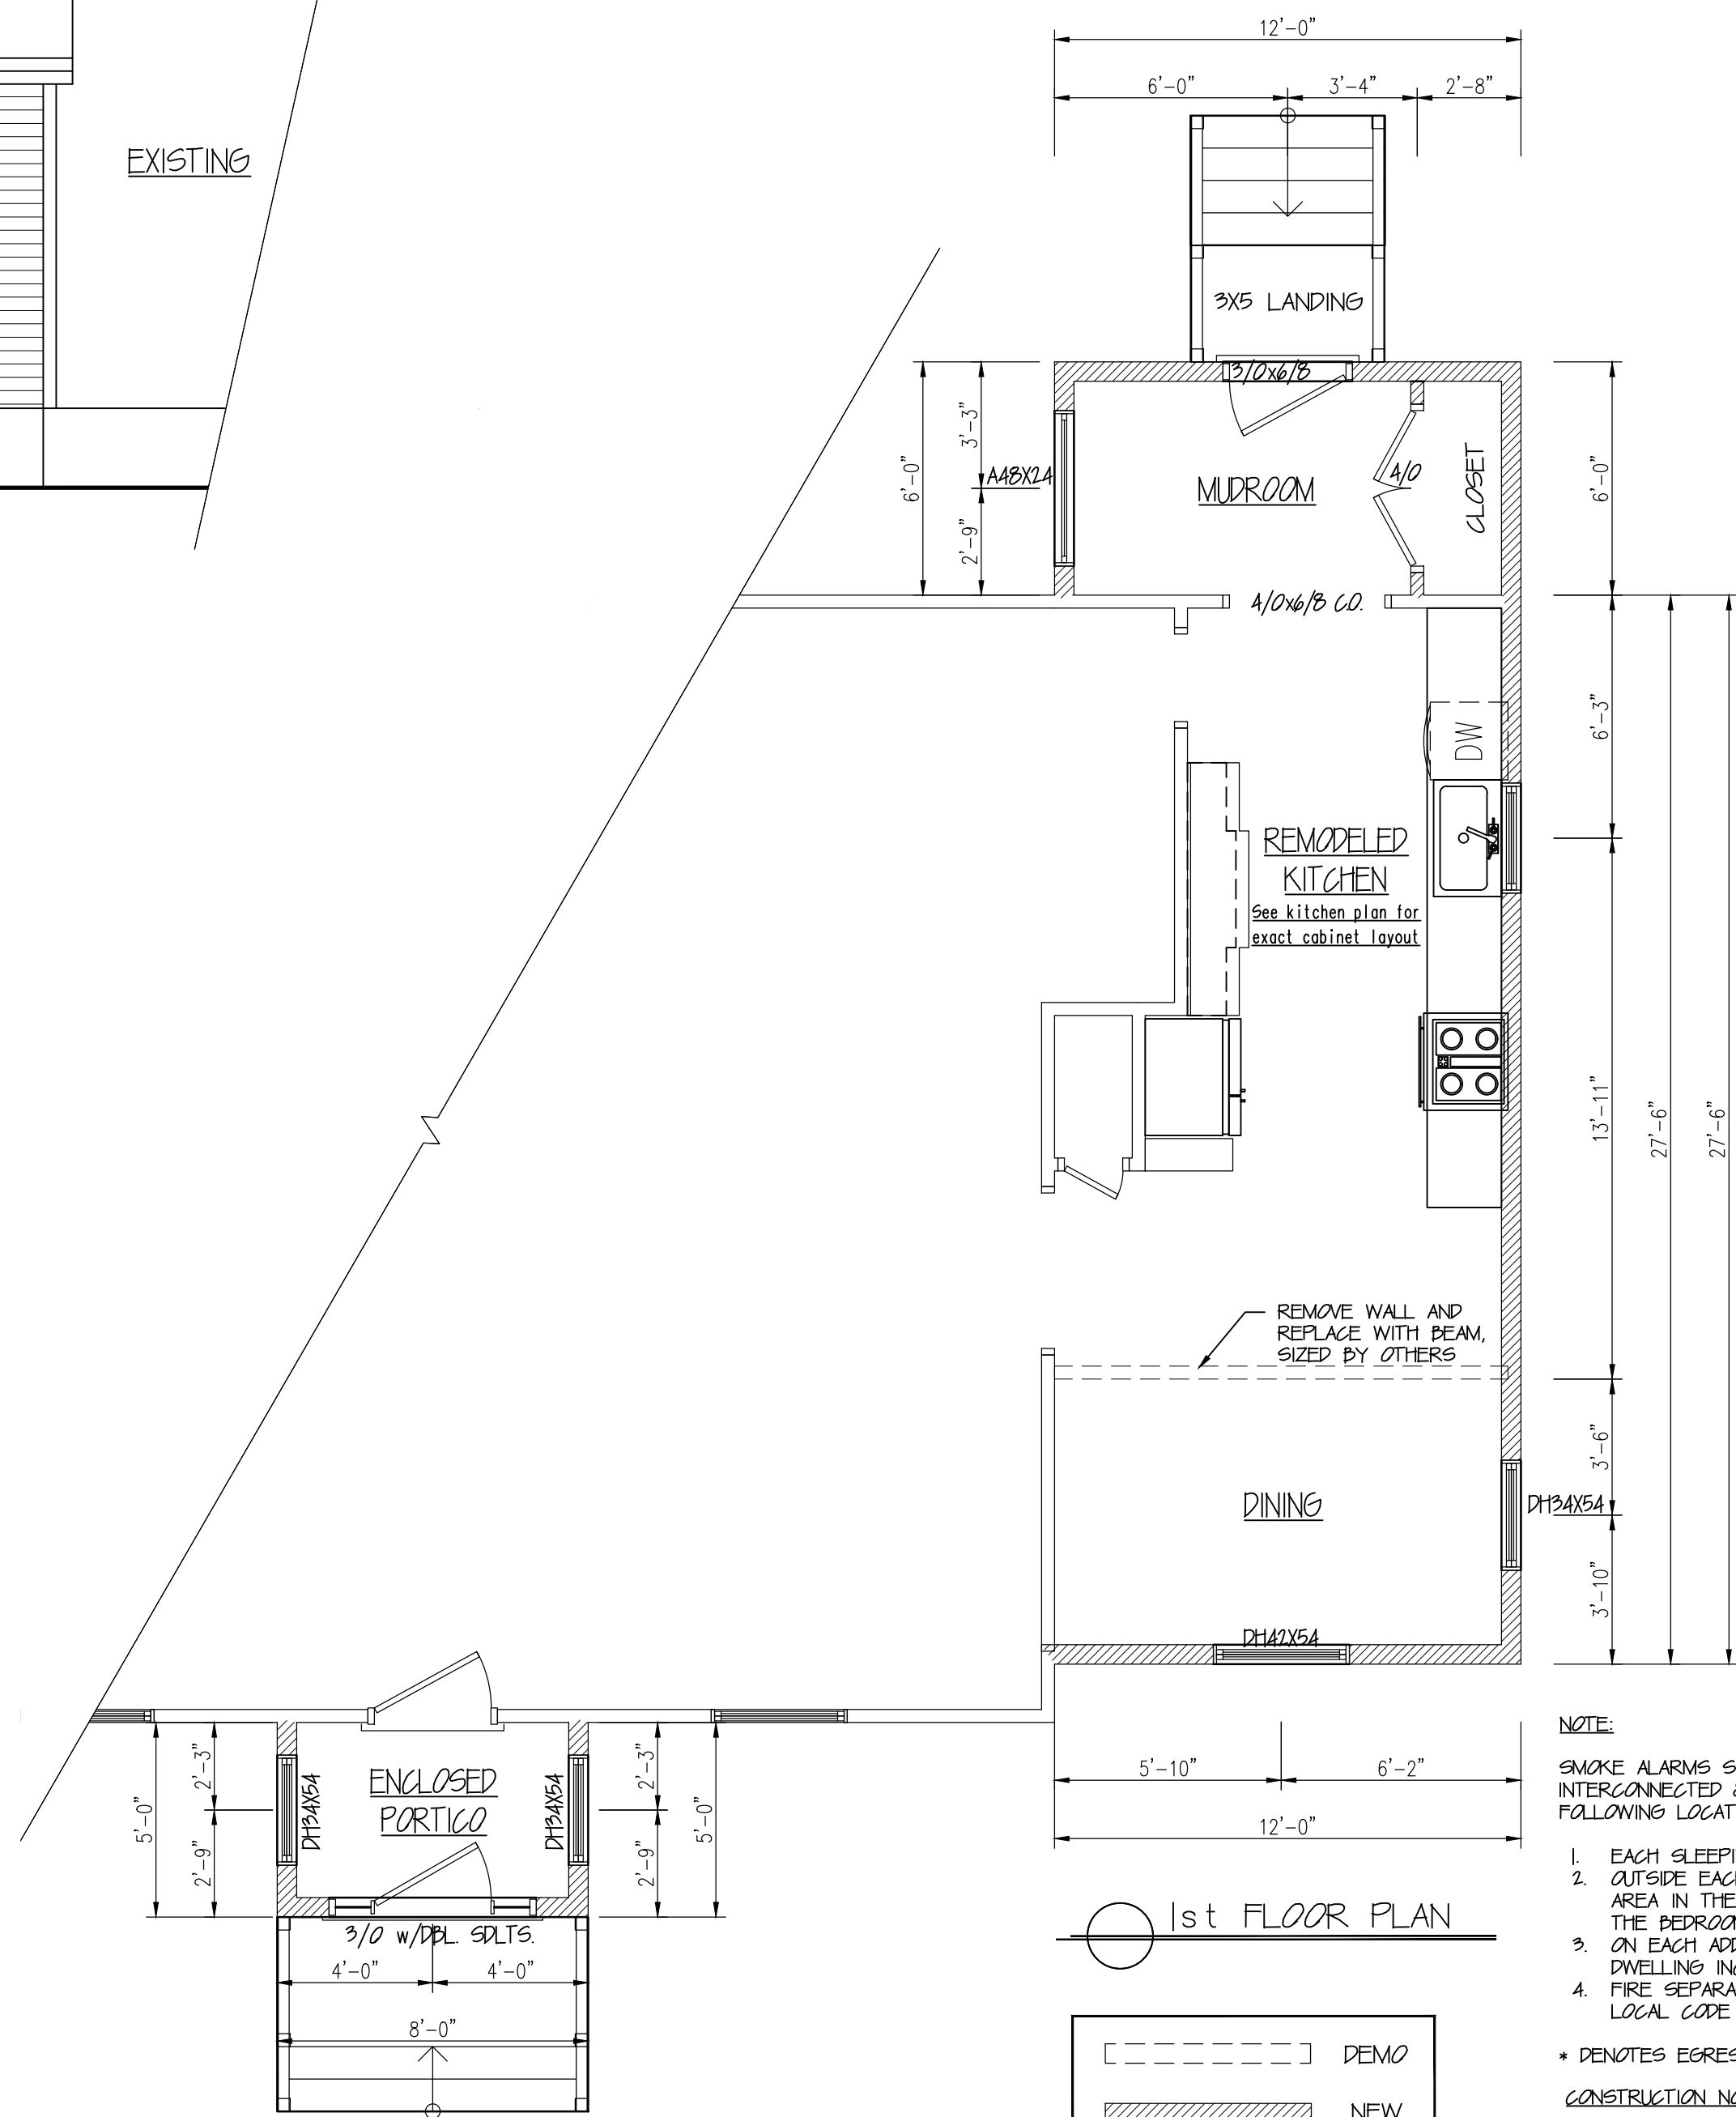

1st FLOOR PLAN

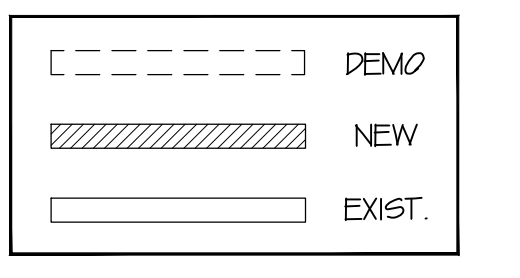

NOTE:
SMOKE ALARMS SHALL BE INTERCONNECTED & INSTALLED IN THE FOLLOWING LOCATIONS:

- EACH SLEEPING AREA
- OUTSIDE EACH SEPARATE SLEEPING AREA IN THE IMMEDIATE VICINITY OF THE BEDROOM
- ON EACH ADDITIONAL STORY OF THE DWELLING INCLUDING BASEMENT
- FIRE SEPARATION PER TOWN OR LOCAL CODE WHEN REQUIRED.

• DENOTES EGRESS WINDOW

CONSTRUCTION NOTE:
CONTRACTOR TO VERIFY GRADE AND ALL DIMENSIONS IN FIELD BEFORE STARTING NEW CONSTRUCTION. DESIGN SHOWN MAY DIFFER FROM ACTUAL FINISHED CONSTRUCTION. FINAL MATERIALS, WINDOW/DOOR LOCATIONS AND SIZES TO BE DETERMINED PER OWNER/CONT. OR LOCAL CODES.

FINAL PLAN - BERRY PROJECT
PORTLAND, ME
Casa Pro Builders

CUSTOMERS SHOULD APPRECIATE THAT THIS INFORMATION IS NOT THE PRODUCT OF AN ARCHITECT. NEITHER NOTWORTHY DESIGNS NOR ANY OF ITS EMPLOYEES ARE REGISTERED ARCHITECTS AND CUSTOMERS MAY WANT TO CONSULT WITH AN ARCHITECT BEFORE TAKING FINAL ACTION WITH REGARD TO ANY BUILDING OR STRUCTURE. CUSTOMERS SHOULD ALSO APPRECIATE THAT, BY PROVIDING CUSTOMERS WITH THIS INFORMATION, NOTWORTHY DESIGNS DOES NOT GUARANTEE THE SOUNDNESS OR SUITABILITY OF THE INFORMATION FOR ANY PURPOSE OF THE CUSTOMER.

Revisions:

NO	DATE	DESCRIPTION

Date: 6/19/17

Scale: 1/4"=1'-0"

Drawn By: TMS

Project: A041817

Sheet Number: