


FRAME PLAN

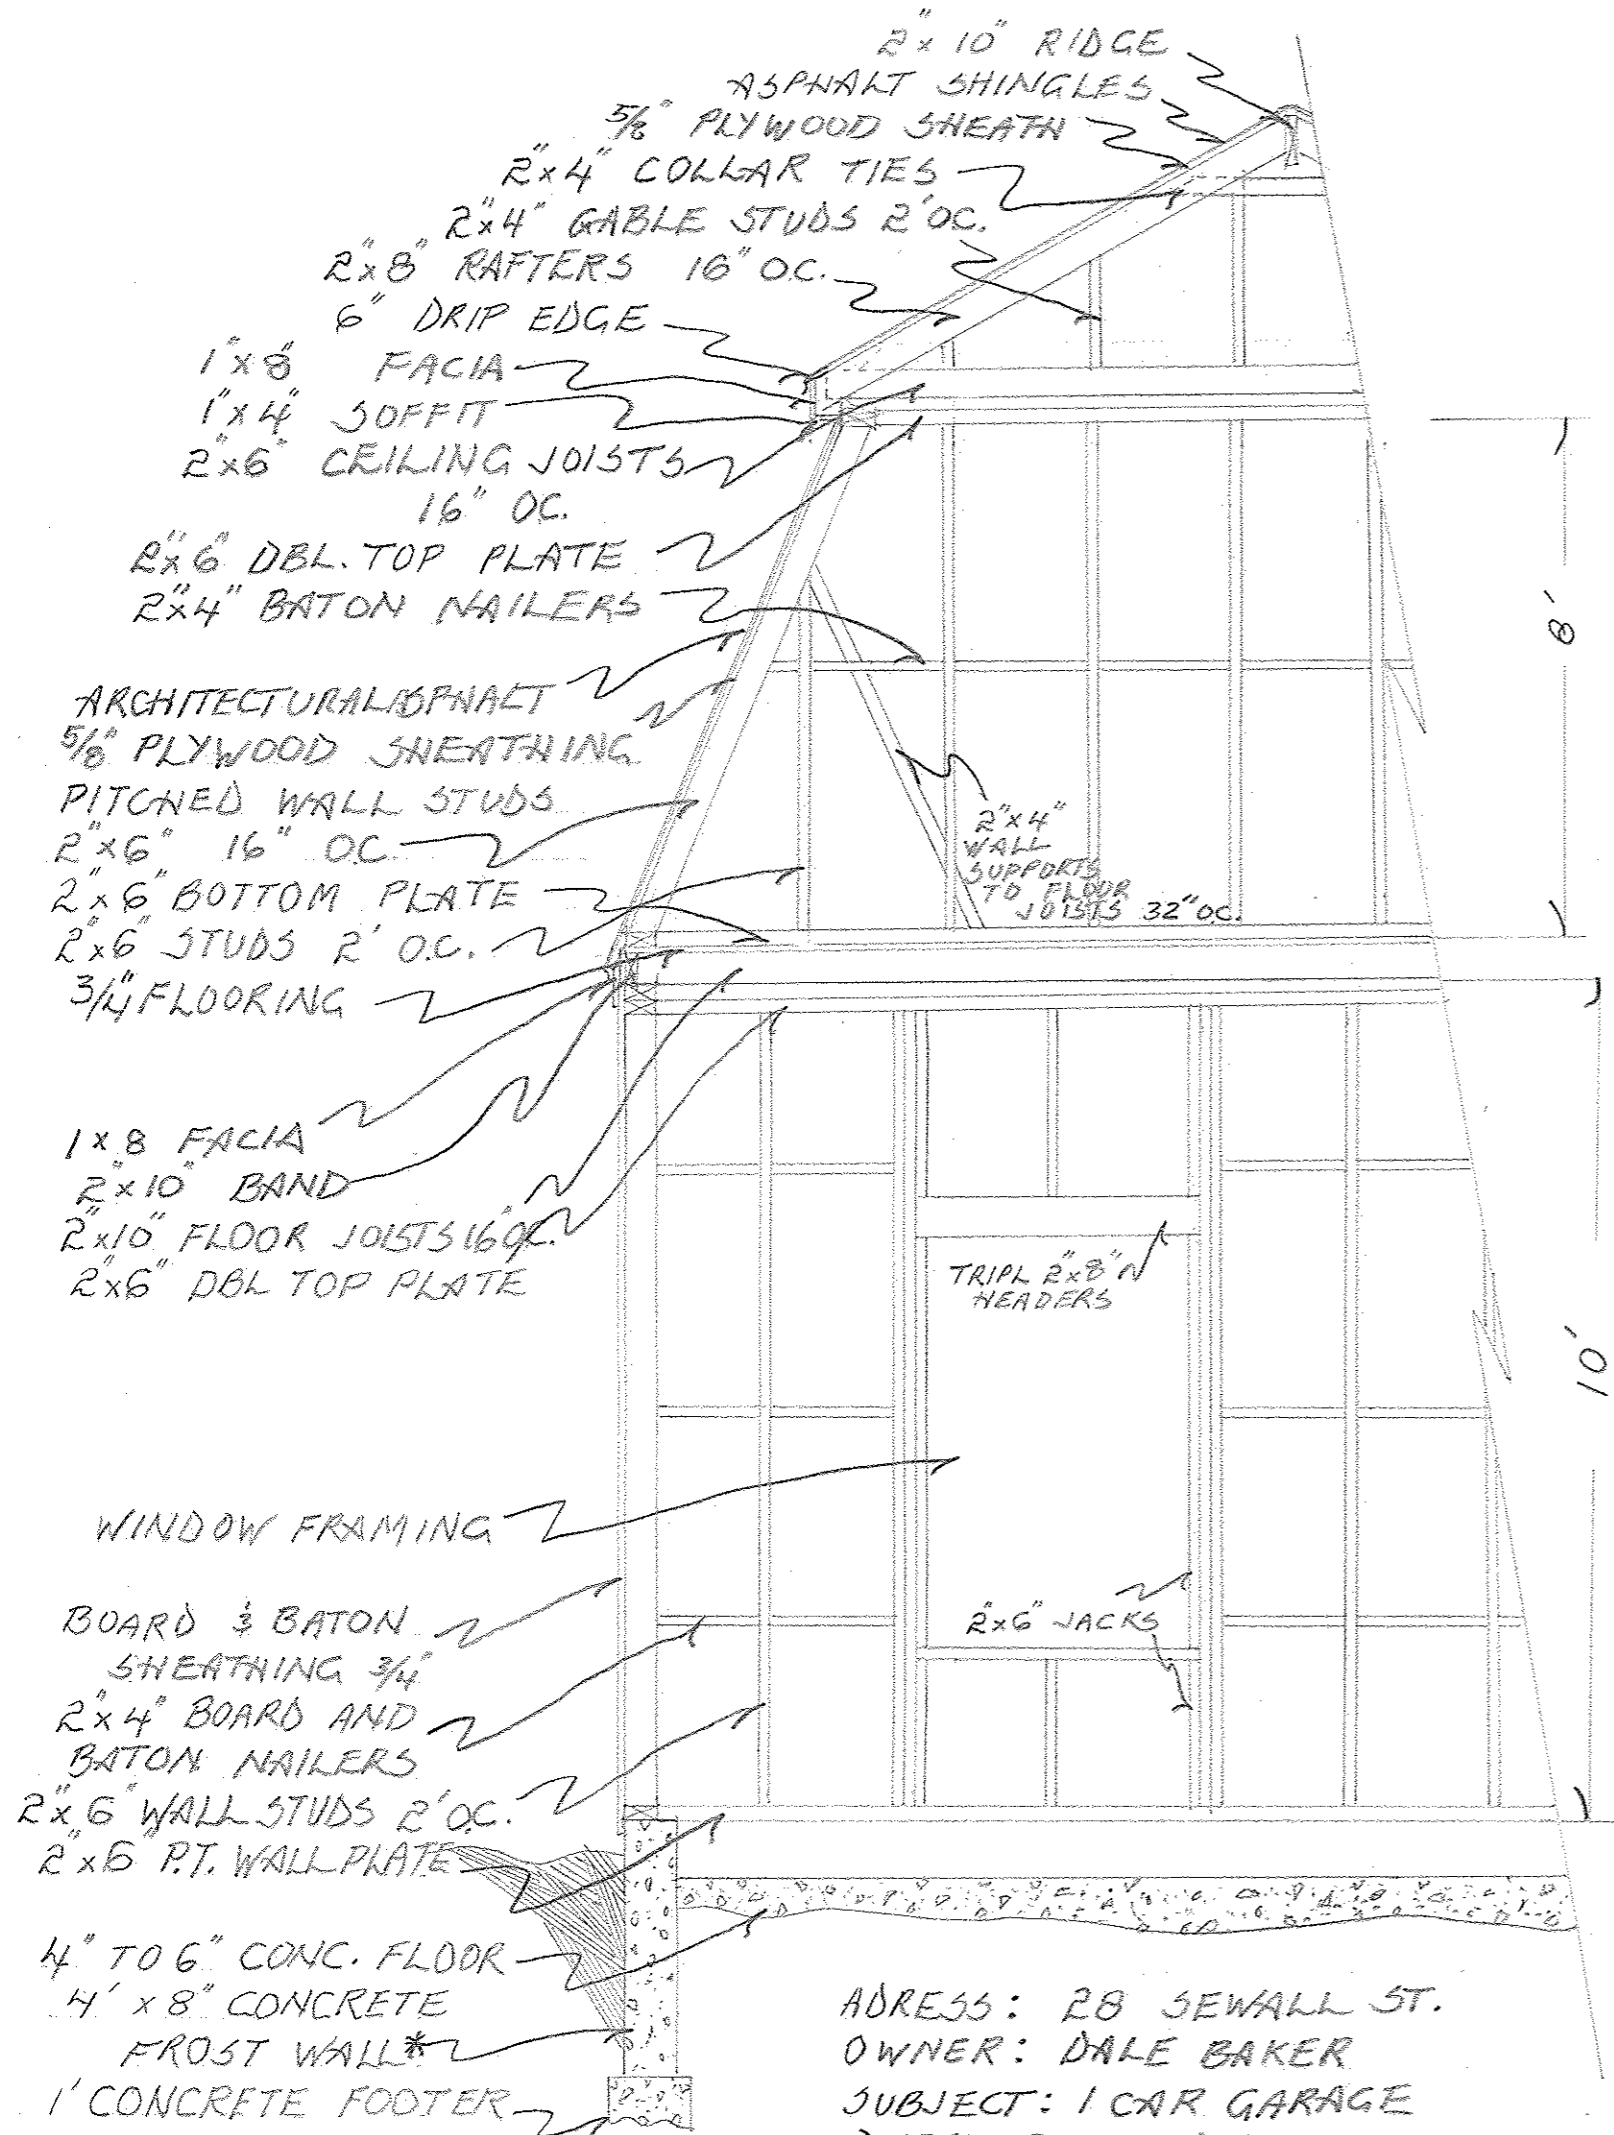

* OWNER REQUESTS OPTION OF CINDER BLOCK FROST WALL

ADDRESS: 28 SEWALL ST.
 OWNER: DALE BAKER
 SUBJECT: 1 CAR GARAGE
 DATE: 6-17-2013
 SCALE: 3/8" = 1'
 DRAWN: DONNY NEVERS

FLOOR PLAN

