



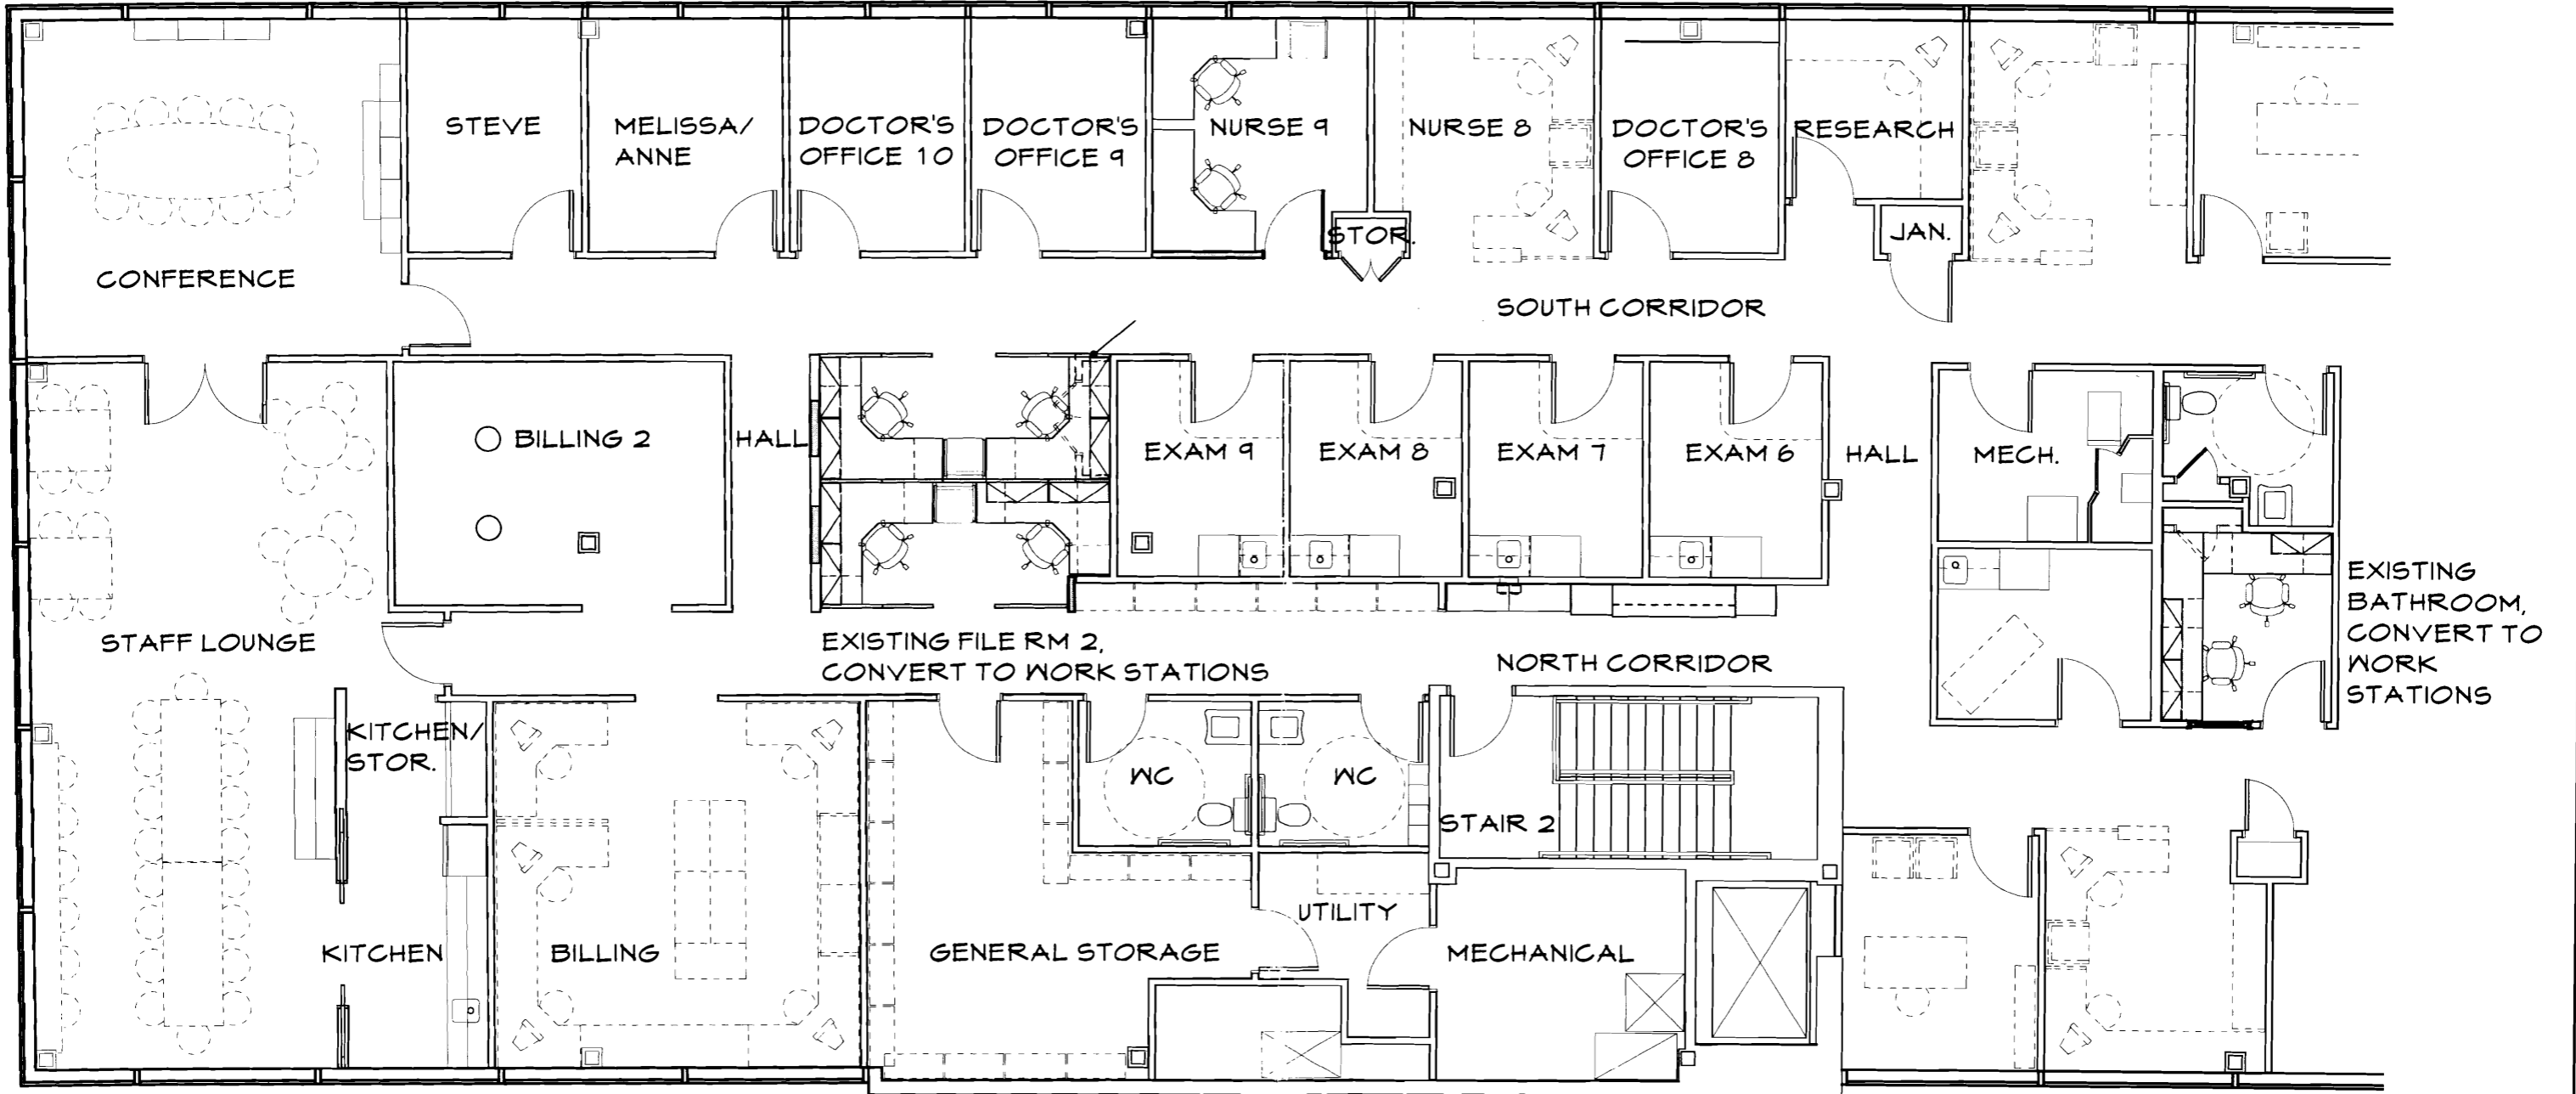



AREAS IN SCOPE OF WORK



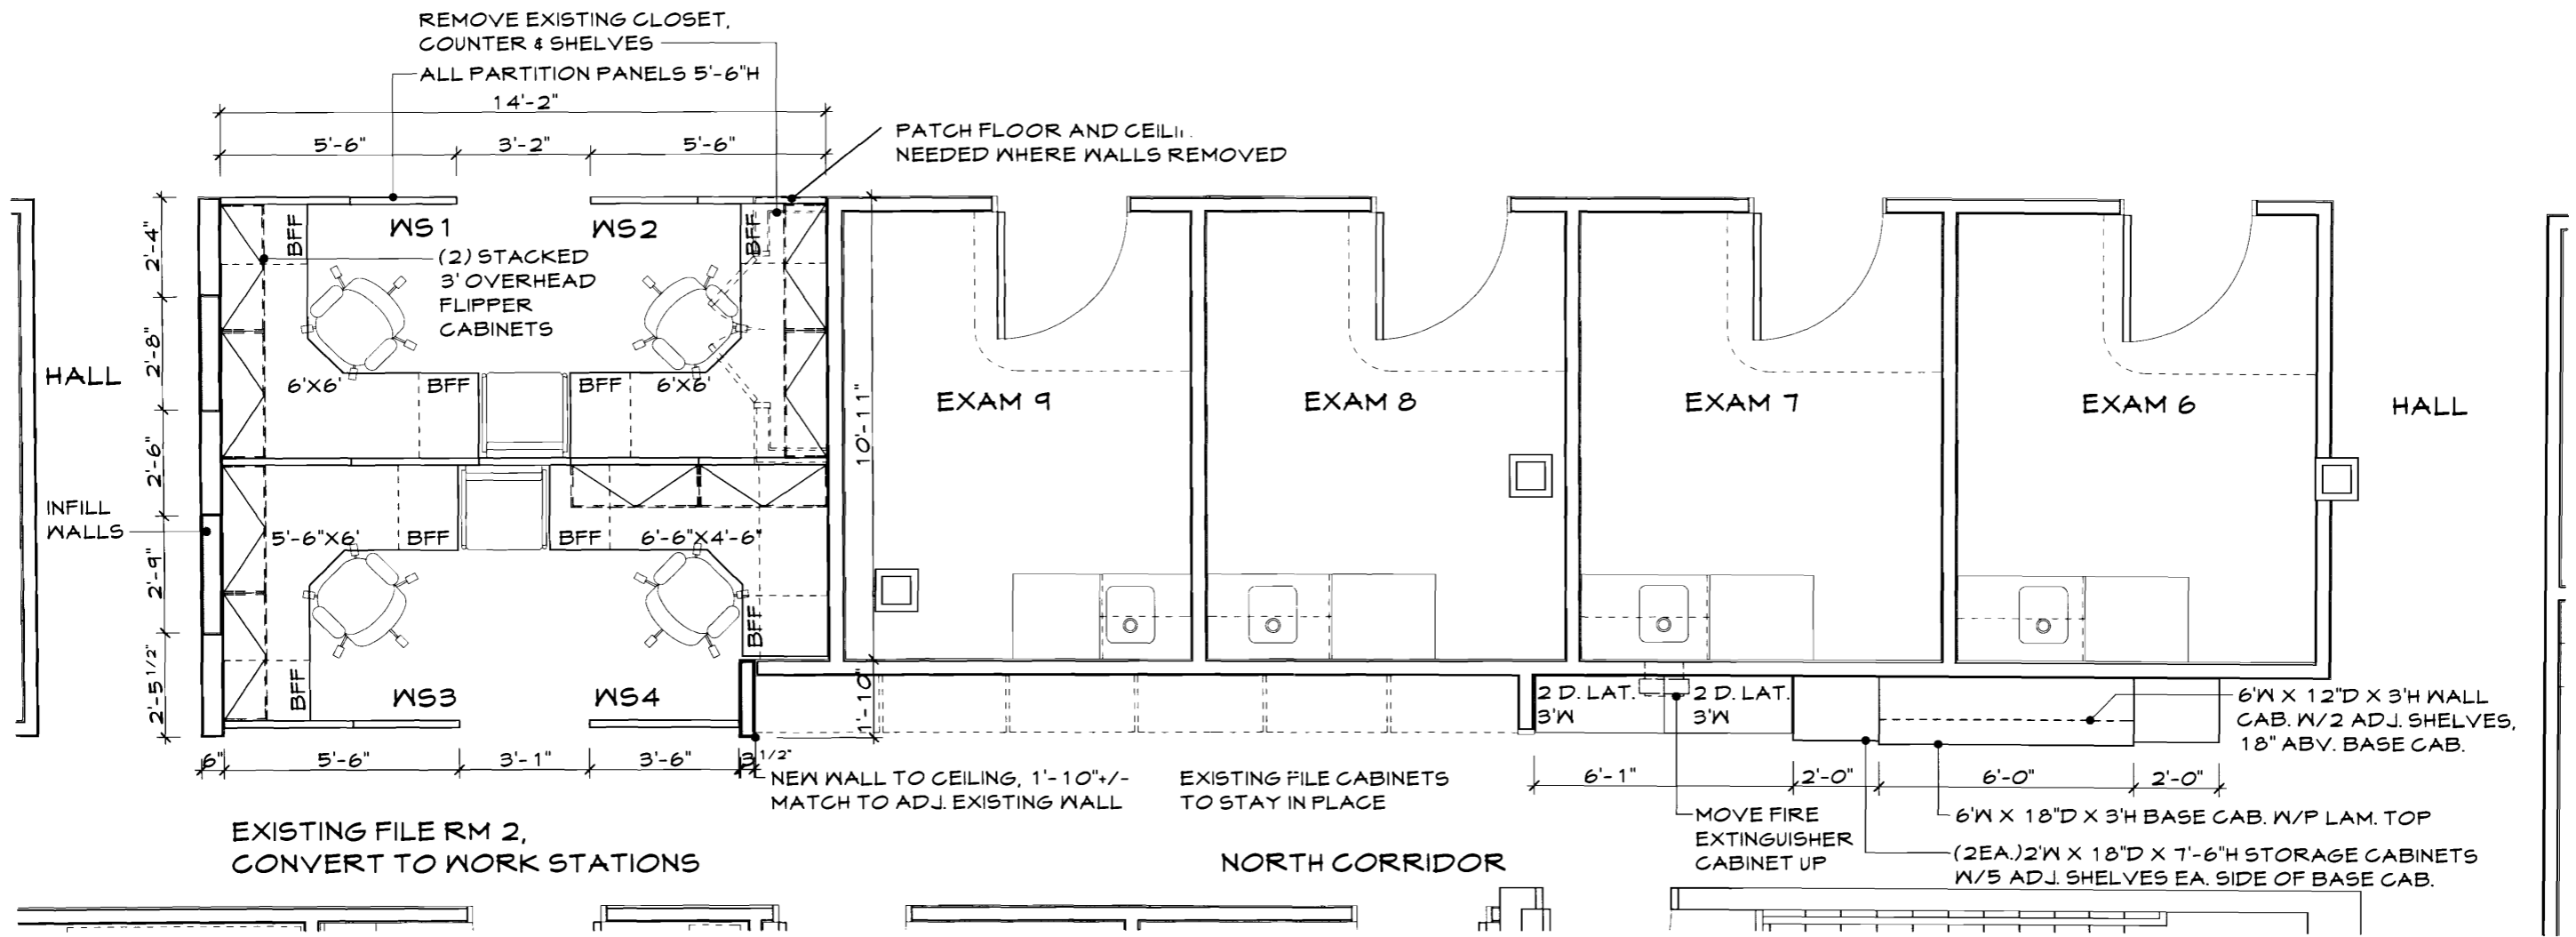

1 EXISTING FILE RM 2, CONVERT TO 4 WORK STATIONS FLOOR PLAN SCALE: 1/4" = 1'-0"




2 HALLWAY STORAGE & PRINT STATION FLOOR PLAN

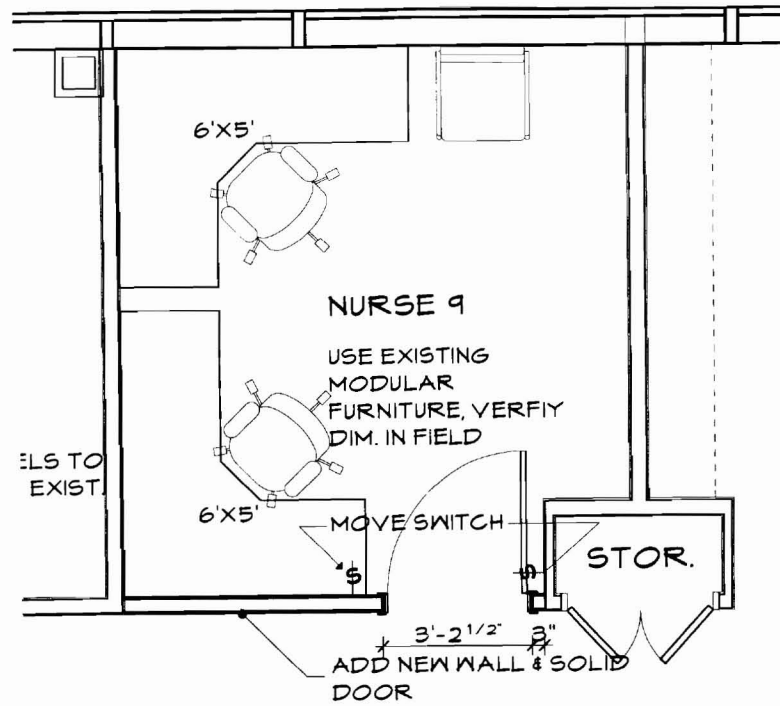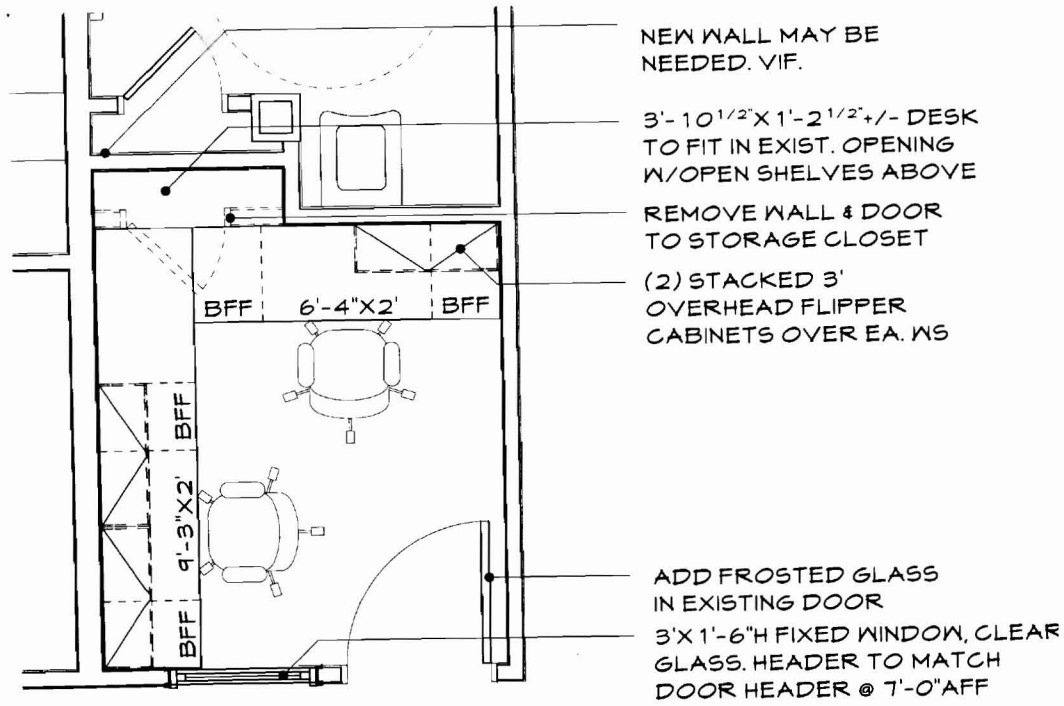

- EXIST SPRINKLER
- ⊙ LIGHT
- ⊠ R RETURN
- ▭ (2) NEW 8' FINELIGHT SERIES 5 HANGING PERF. FLORESCENT, 2 BULB, FLAT END CAPS

1 CONVERT EXIST. BATHROOM TO 2 WS FLOOR PLAN SCALE: 1/4" = 1'-0"


2 ADD WALL TO NURSE 9 FLOOR PLAN

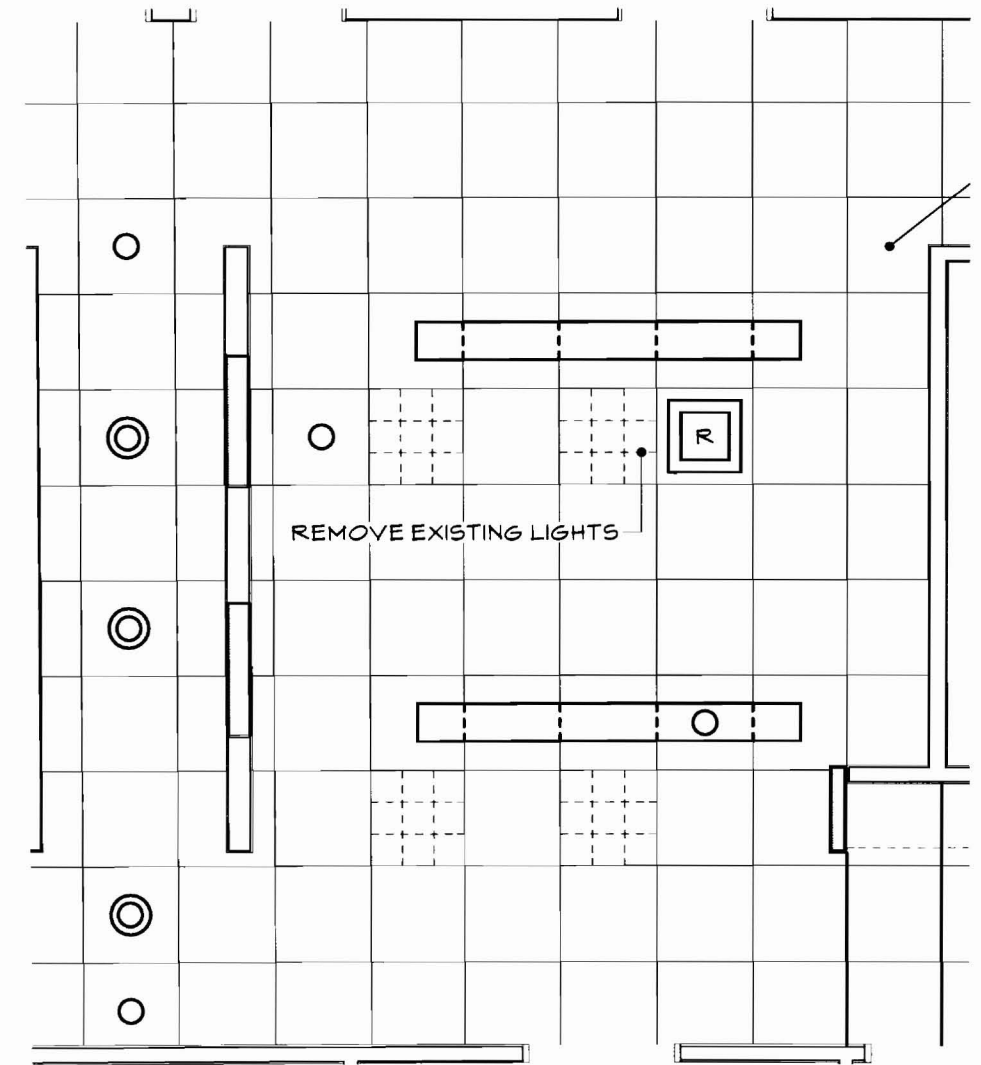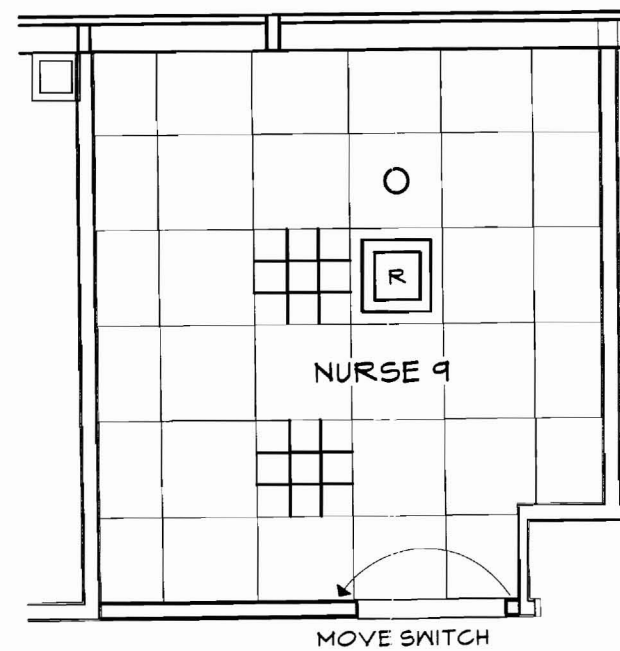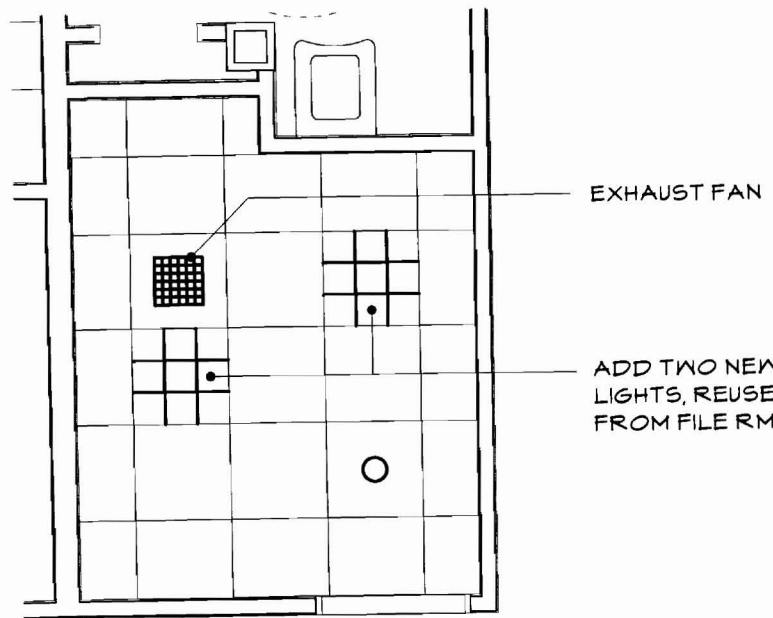


3 CONVERT EXIST. BATHROOM TO 2 WS CEILING PLAN

4 NURSE 9 CEILING PLAN


5 EXIST. FILE RM 2, CONVERT TO 4 WORK STATIONS CEILING PLAN

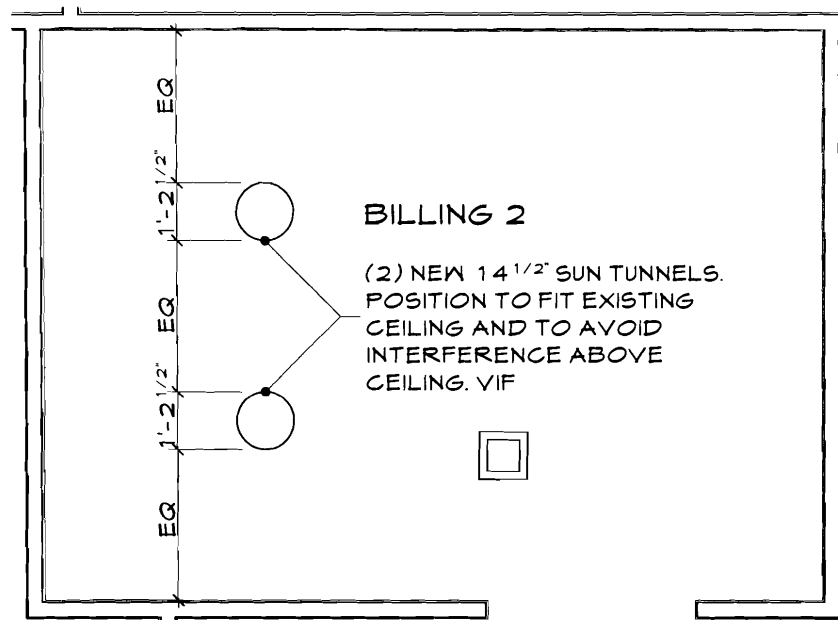



1 BILLING 2 FLOOR PLAN  
SCALE: 1/4" = 1'-0"

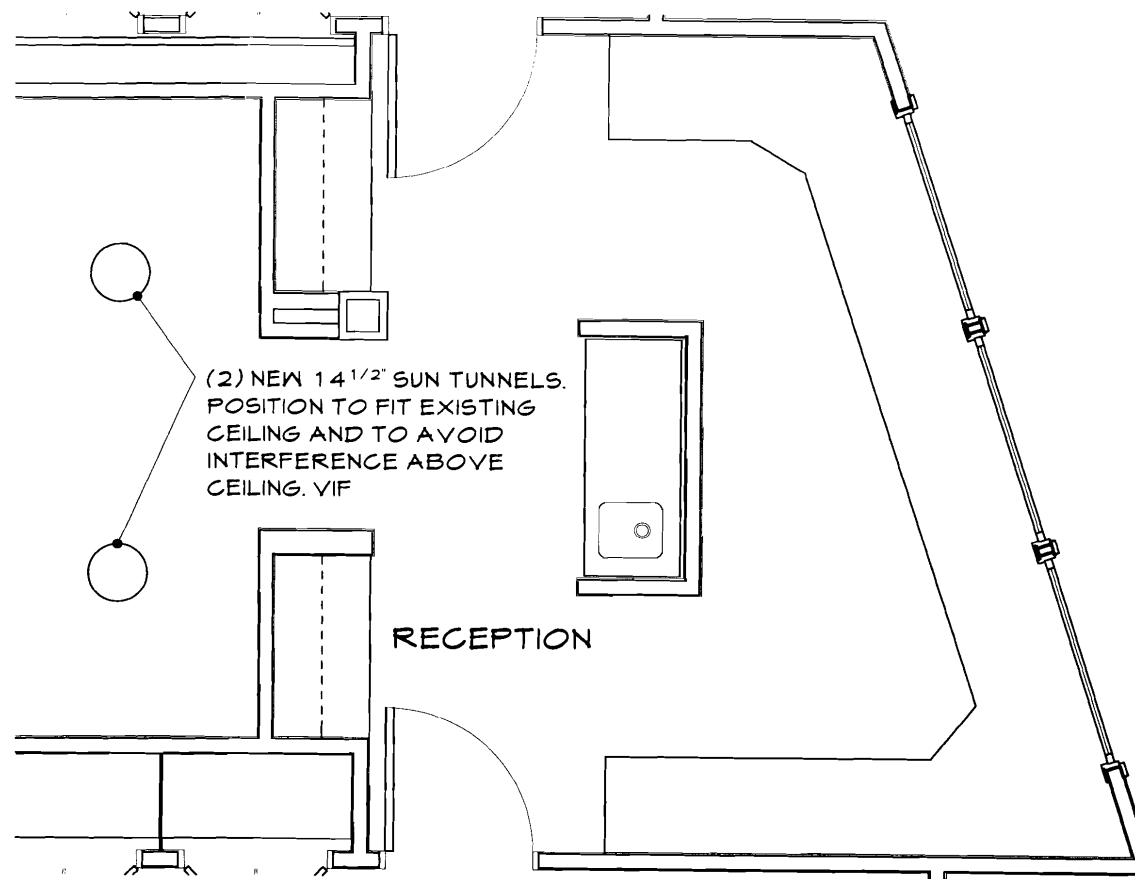

2 RECEPTION FLOOR PLAN

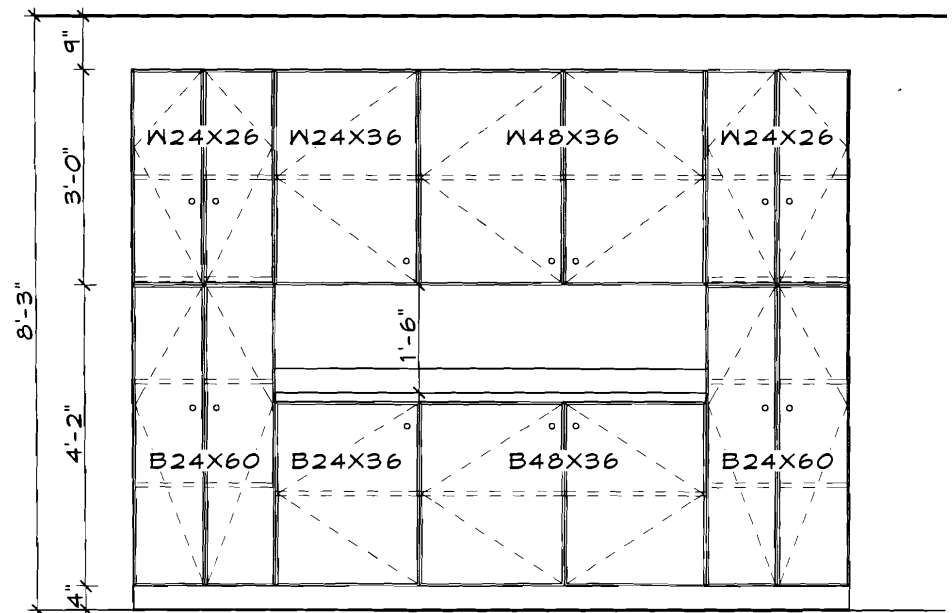

3 HALLWAY STORAGE & PRINT STATION  
ELEVATION SCALE: 3/8" = 1'-0"

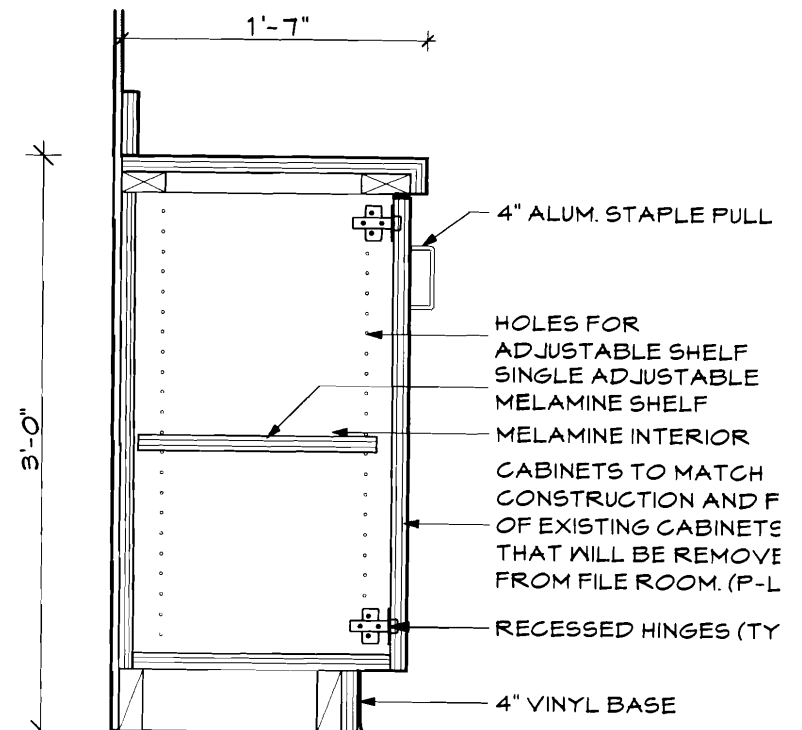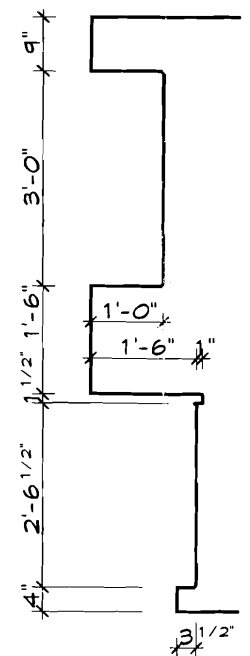

4 CABINET DETAIL  
SCALE: 1" = 1'-0"