

Neokraft
S I G N S

Neokraft Signs Inc.
686 Main Street
Lewiston, Maine 04240
Telephone: 207.782.9654
Facsimile: 207.782.0009
1.800.339.2258
<http://www.neokraft.com>



Custom Sign Fabrication

Except for designs supplied by the client, all ideas, plans or arrangements indicated on this drawing are Copyrighted and owned by Neokraft Signs Inc. and shall not be reproduced, used by or disclosed to any person, firm or corporation without written permission of Neokraft Signs Inc.

50 Sewall Street
05303



PERMIT DRAWING

Location: Congress St.
Portland, ME
Drawing No.: 7 of 7
Drawn by: PFAT
Date: 04.11.2006
Revised: _____
Gen Ref.: _____

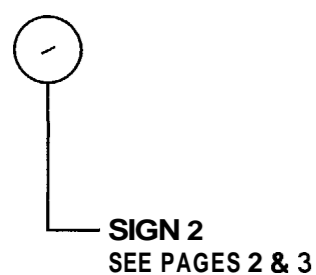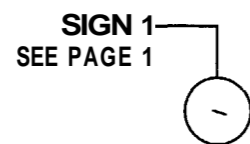

SIGN LOCATION PLAN

SCALE: 1"=100'-0"

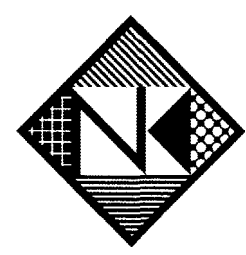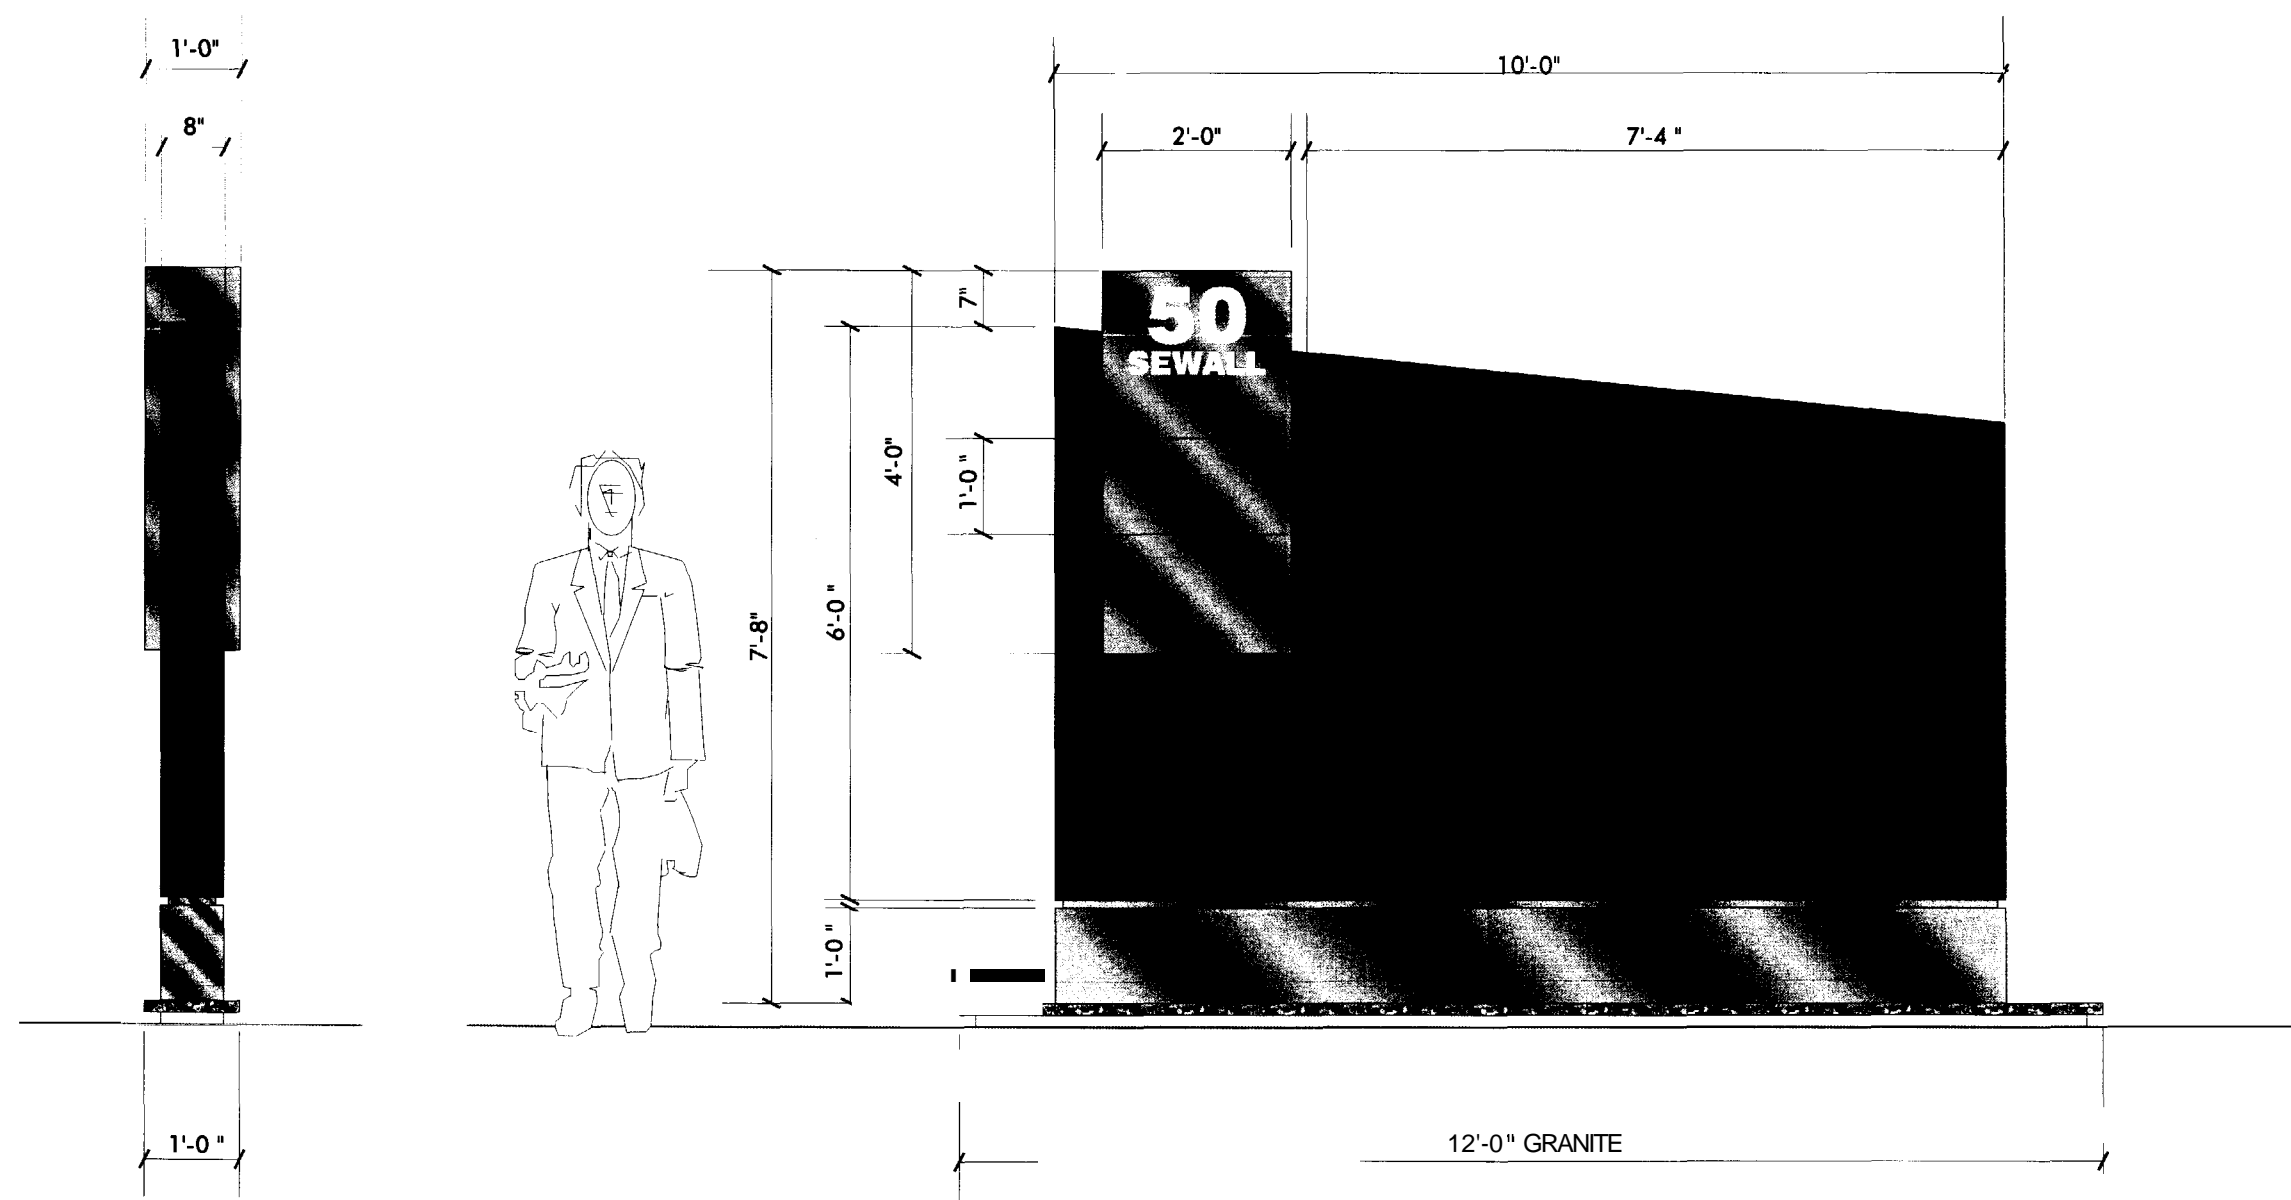

Neokraft
 SIGNS

Neokraft Signs Inc.
 686 Moin Street
 Lewiston, Maine 04240
 Telephone: 207.782.9654
 Facsimile: 207.782.0009
 1.800.339.2258
<http://www.neokraft.com>

Custom Sign Fabrication

Except for designs supplied by the client, all ideas, plans or arrangements indicated on this drawing are copyrighted and owned by Neokraft Signs Inc. and shall not be reproduced, used by or disclosed to any person, firm or corporation without written permission of Neokraft Signs Inc.

**50 Sewall Street
 05303**

PERMIT DRAWING

Location: Congress St.
 Portland, ME
 Drawing No.: 2 of 7
 Drawn by: PFAT
 Date: 04.11.2006
 Revised:
 Gen Ref.:

67.31 SQ. FT.

FABRICATED ALUMINUM SIGN CABINET, PAINTED TO MATCH DUPONT SPECTRAMASTER MEDIUM NEUTRAL METALLIC #MM135; REMOVABLE ACRYLIC TENANT PANELS, FLUSH WITH FACE OF CABINET, PAINTED TO MATCH CABINET (OPAQUE) WITH KNOCKED OUT TRANS WHITE TENANT COPY [SIGNCOMP PLASTIC INSERT TOP ADAPTER #1685 AND BOTTOM ADAPTER #1686 WITH INSERT DIVIDER #1668]; 1" x 1" FABRICATED REVEAL WITH STAINLESS STEEL FACE (SATIN FINISH)


FABRICATED STAINLESS STEEL (SATIN FINISH) ACCENT CABINET AND PEDESTAL; WATER JET CUT ADDRESS COPY, BACKED WITH 3/16" THICK WHITE TRANSLUCENT ACRYLIC

1 1/2" THICK GRANITE SLAB ON POURED CONCRETE BASE (TOP OF CONCRETE BASE TO STICK 1 1/2" ± ABOVE GRADE)

SEE PAGE 3 FOR MOUNTING DETAIL

END VIEW

SIGN 2—S/F INTERNALLY ILLUMINATED TENANT I.D. SIGN
 SCALE: 1/2" = 1'-0" (1) REQUIRED

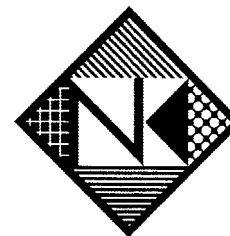

Neokraft
 S I G N S

Neokraft Signs Inc.
 686 Main Street
 Lewiston, Maine 04240
 Telephone: 207.782.9654
 Facsimile: 207.782.0009
 1.800.339.2258
<http://www.neokraft.com>


Custom Sign Fabrication

Except for designs supplied by the client, all ideas, plans or arrangements indicated on this drawing are copyrighted and owned by Neokraft Signs Inc. and shall not be reproduced, used by or disclosed to any person, firm or corporation without written permission of Neokraft Signs Inc.

**50 Sewall Street
 05303**

PERMIT DRAWING

Location: Congress St.
Portland, ME
 Drawing No.: 3 of 7
 Drawn by: PFAT
 Date: 04.11.2006
 Revised: _____
 Gen Ref.: _____

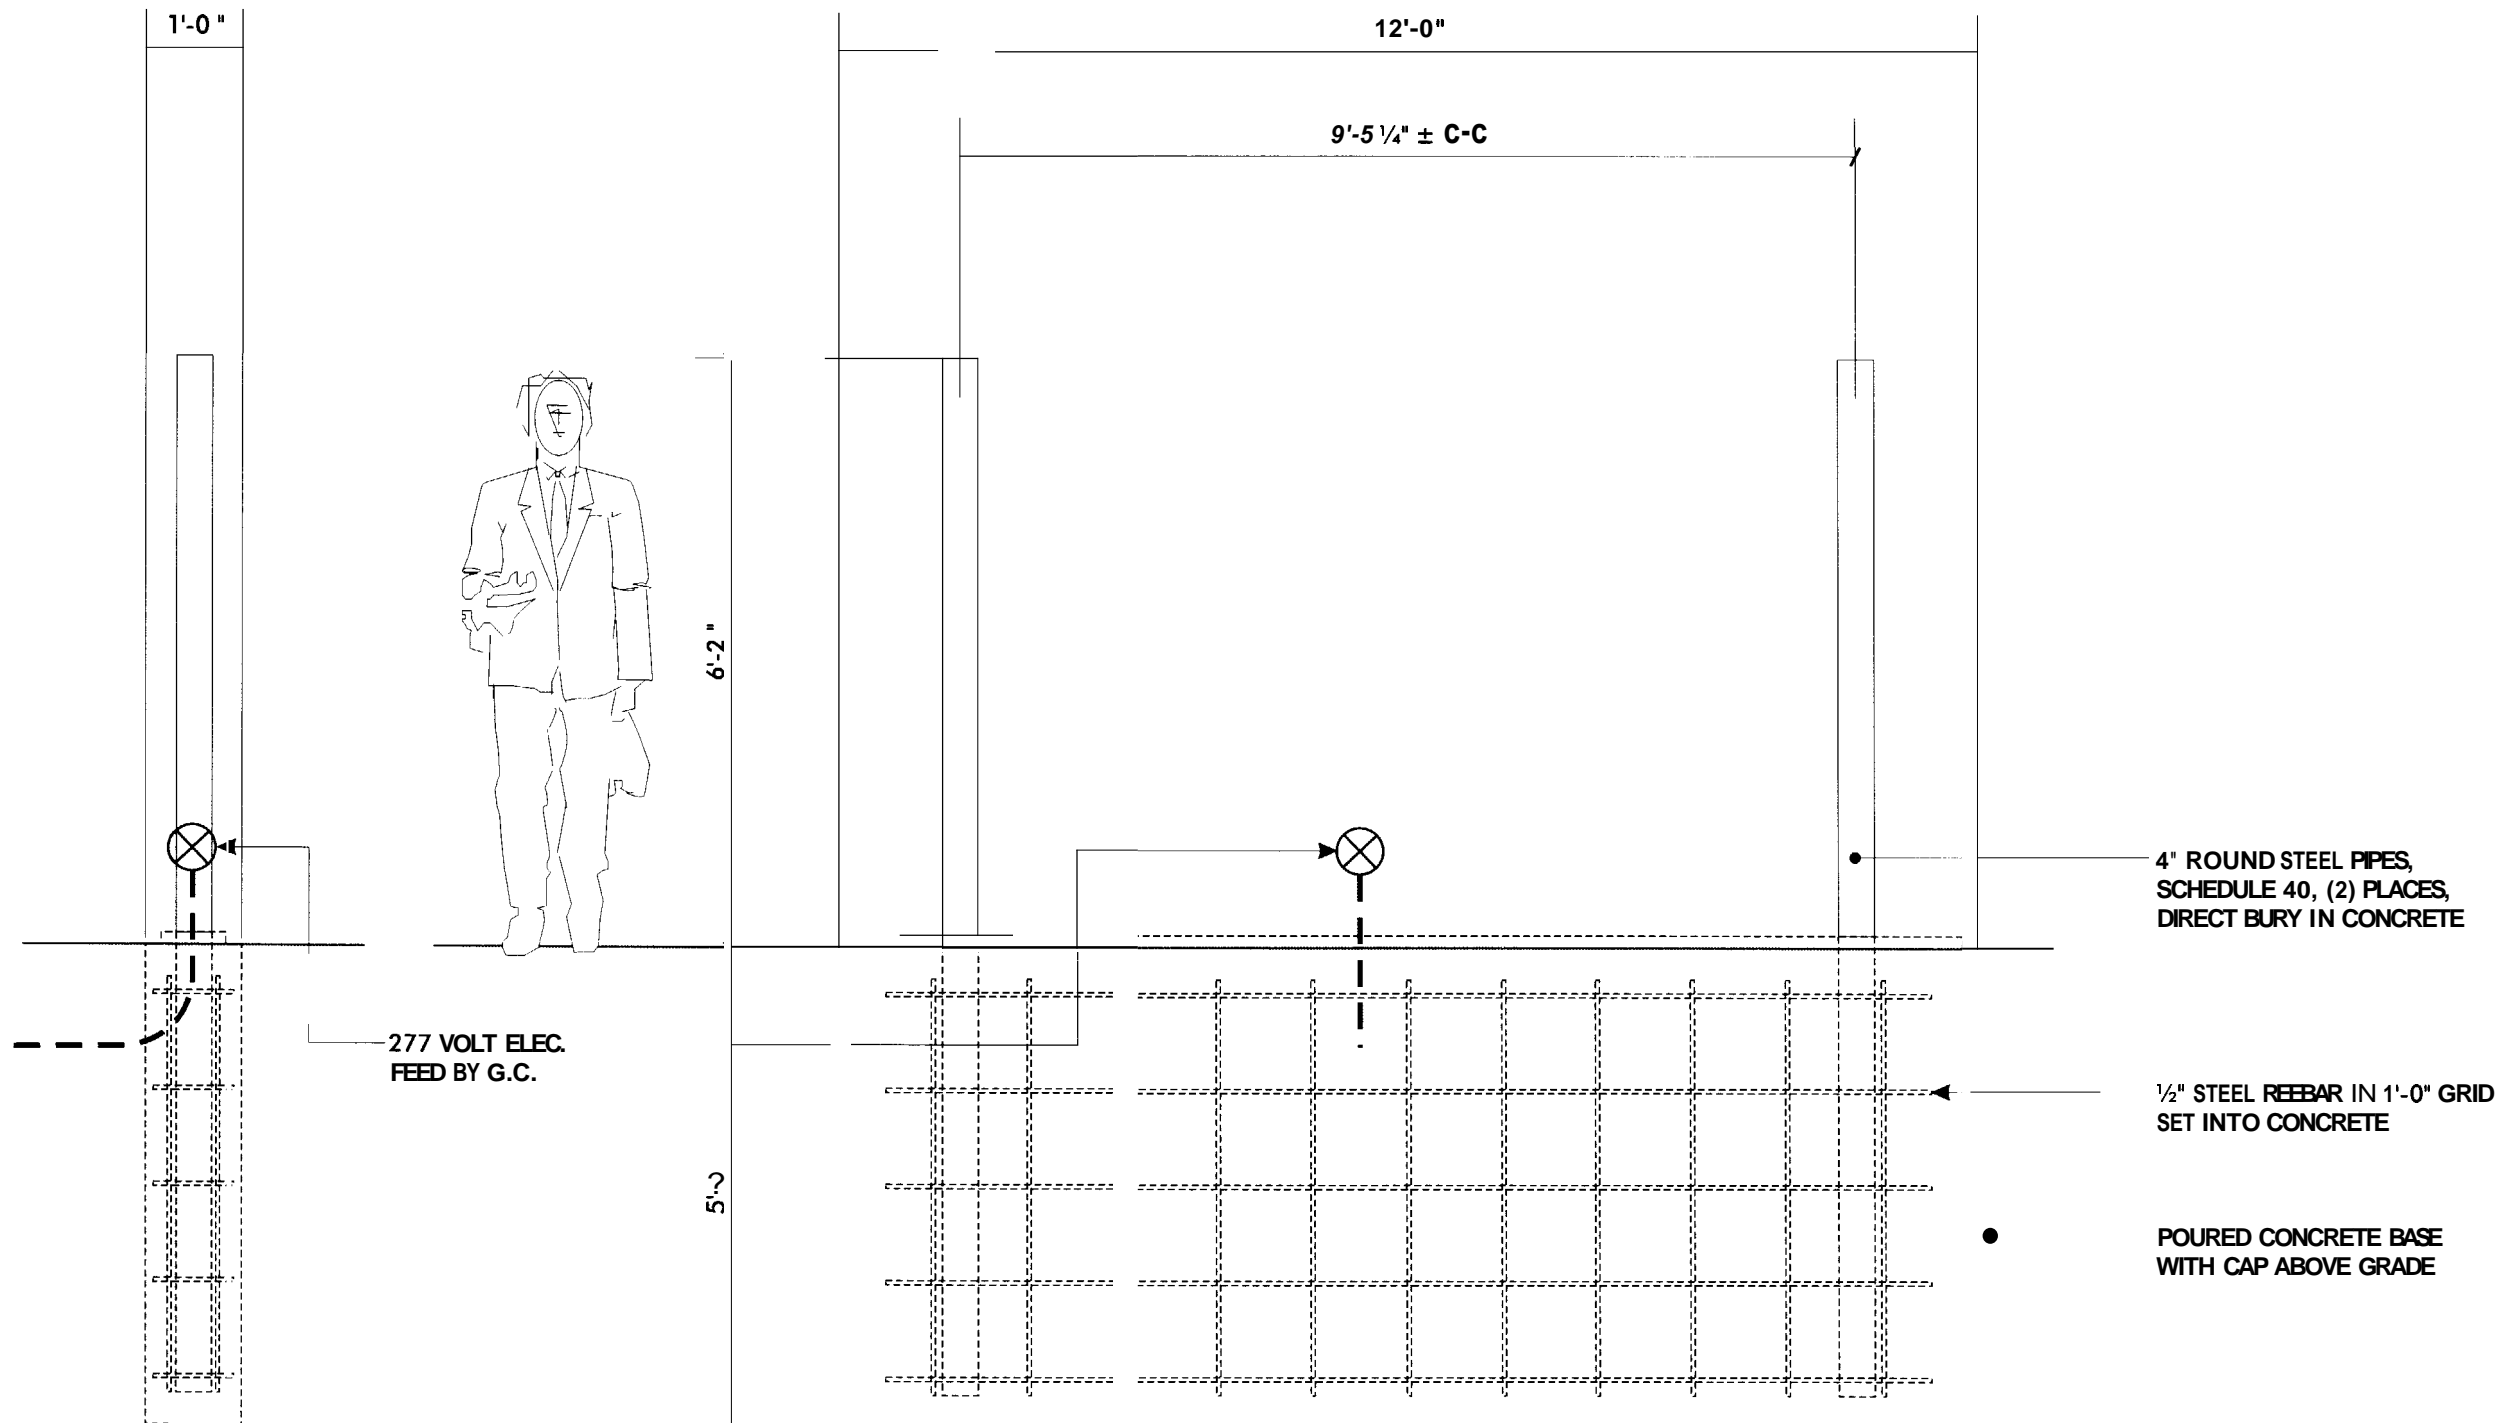

4" ROUND STEEL PIPES,
 SCHEDULE 40, (2) PLACES,
 DIRECT BURY IN CONCRETE



1/2" STEEL REEBAR IN 1'-0" GRID
 SET INTO CONCRETE

POURED CONCRETE BASE
 WITH CAP ABOVE GRADE

277 VOLT ELEC.
 FEED BY G.C.

END VIEW

SIGN 2—BASE DETAIL
 SCALE: 1/2" = 1'-0"

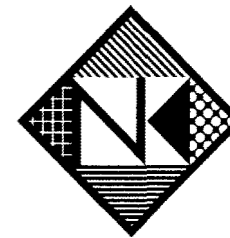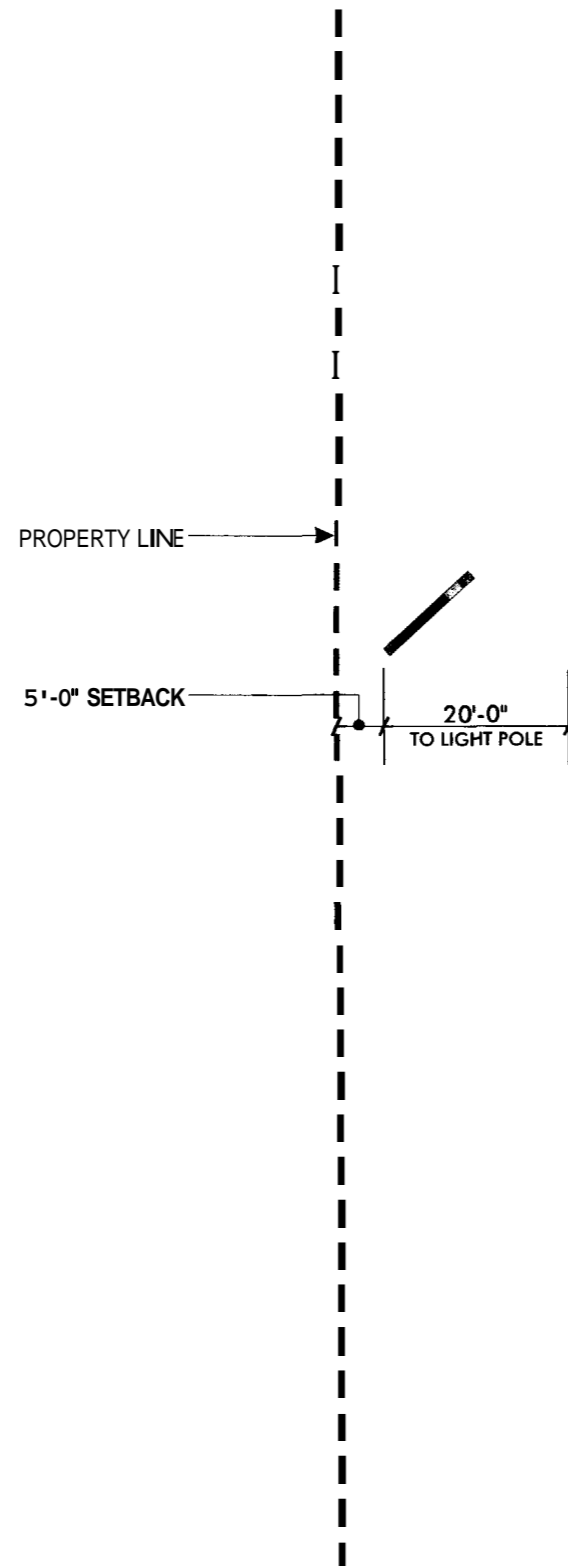

Neokraft
S I G N S

Neokraft Signs Inc.
686 Main Street
Lewiston, Maine 04240
Telephone: 207.782.9654
Facsimile: 207.782.0009
1.800.339.2258
<http://www.neokraft.com>

Custom Sign Fabrication


Except for designs supplied by the client, all ideas, plans or arrangements indicated on this drawing are copyrighted and owned by Neokraft Signs Inc. and shall not be reproduced, used by or disclosed to any person, firm or corporation without written permission of Neokraft Signs Inc.

**50 Sewall Street
05303**

PERMIT DRAWING

Location: Congress St.
Portland, ME
Drawing No.: 6 of 7
Drawn by: PFAT
Date: 04.11.2006
Revised:
Gen Ref:

SIGN 2—SETBACK
SCALE: 1"=20'-0"

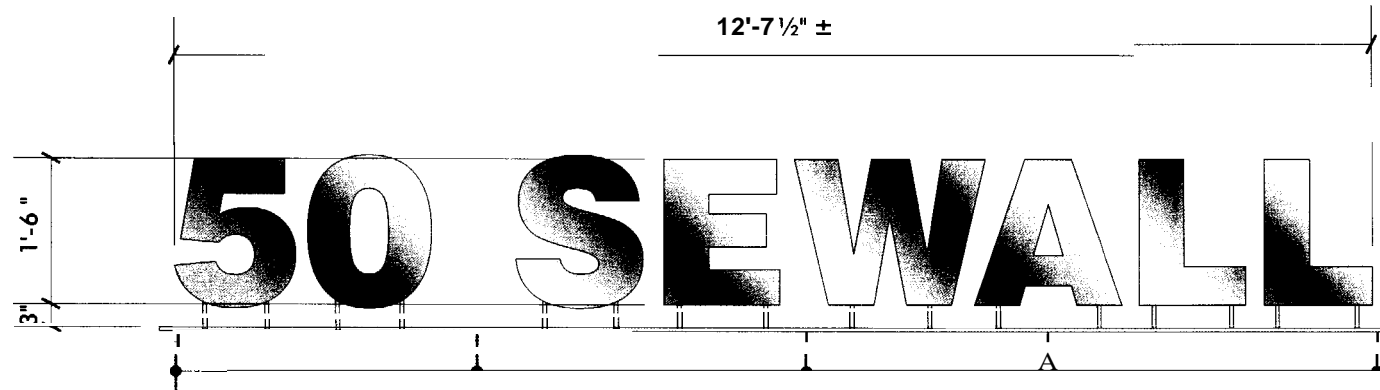

17.47 SQ. FT.

2" DEEP FABRICATED LEITERS WITH SATIN STAINLESS STEEL FINISH
PIN MOUNT LEITERS TO 1/2" THICK X 3" WIDE ALUMINUM FLAT BAR

ATTACH TO TOP EDGE OF MAIN ENTRANCE CANOPY WITH 3/8" X 2 1/2" LONG Z/P STEEL LAG BOLTS; SEAL ALL PENETRATIONS WITH SILICONE SEALANT


LAG BOLTS, (2) PER LOCATION

SIGN ANON-LIGHTED BUILDING LETTERS

SCALE: 1/2" = 1'-0"

(1) SET REQUIRED

151.5
x 18
2727 = 18.943

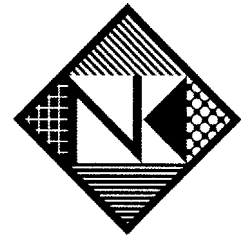


Neokraft
SIGN S

Neokraft Signs Inc.
686 Moin Street
Lewiston, Maine 04240
Telephone: 207.782.9654
Facsimile: 207.782.0009
1.800.339.2258
<http://www.neokraft.com>

Custom Sign Fabrication

Except for designs supplied by the client, all ideas, plans or arrangements indicated on this drawing are copyrighted and owned by Neokraft Signs Inc. and shall not be reproduced, used by or disclosed to any person, firm or corporation without written permission of Neokraft Signs Inc.

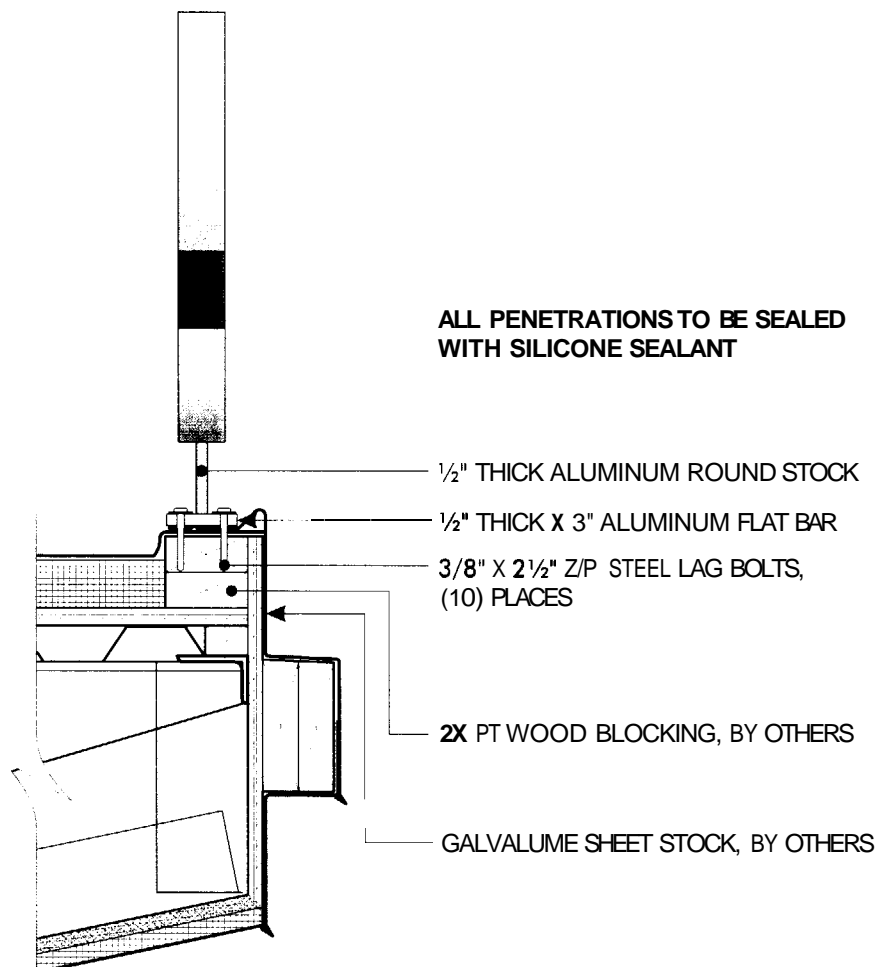

SIGN 4—MOUNTING DETAIL

SCALE: 1/2" = 1'-0"

50 SEWALL




SIGN 4—ELEVATION

SCALE: 1/8" = 1'-0"

50 Sewall Street
05303

PERMIT DRAWING

Location: Congress St.
Portland, ME
Drawing No.: 4 of 7
Drawn by: PFAT
Date: 04.11.2006
Revised: _____
Gen Ref.: _____

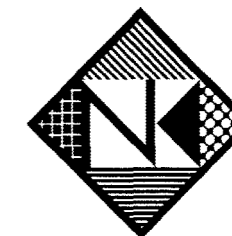

Neokraft

S I G N S

Neokraft Signs Inc.
686 Main Street
Lewiston, Maine 04240
Telephone: 207.782.9654
Facsimile: 207.782.0009
<http://www.neokraft.com>

Custom Sign Fabrication

Except for designs supplied by the client, all ideas, plans or arrangements indicated on this drawing are copyrighted and owned by Neokraft Signs Inc. and shall not be reproduced, used by or disclosed to any person, firm or corporation without written permission of Neokraft Signs Inc.

50 Sewall Street
05303

PERMIT DRAWING

Location: Congress St.
Portland, ME
Drawing No.: 5 of 7
Drawn by: PFAT
Date: 04.11.2006
Revised: _____
Gen Ref.: _____

50 SEWALL



50 SEWALL—NORTH ELEVATION
SCALE: 1/16"=1'-0" ±



Neokraft
 S I G N S

Neokraft Signs Inc.
 686 Main Street
 Lewiston, Maine 04240
 Telephone: 207.782.9654
 Facsimile: 207.782.0009
 1.800.339.2258
<http://www.neokraft.com>

Custom Sign Fabrication

Except for designs supplied by the client, all ideas, plans or arrangements indicated on this drawing are copyrighted and owned by Neokraft Signs Inc. and shall not be reproduced, used by or disclosed to any person, firm or corporation without written permission of Neokraft Signs Inc.

**50 Sewall Street
 05303**


PERMIT DRAWING

Location: Congress St.
Portland, ME
 Drawing No.: 1 of 7
 Drawn by: PFAT
 Date: 04.11.2006
 Revised: _____
 Gen Ref.: _____



TOP VIEW
 SCALE: 3/4"=1'-0"

Double tree? - incidental - doesn't need permit.

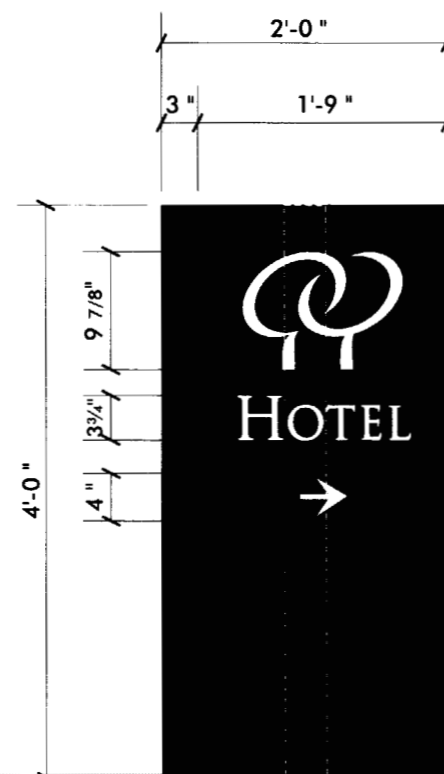


FABRICATED ALUMINUM DIRECTIONAL SIGN, NON-LIGHTED, PAINTED, WITH VINYL GRAPHICS

MAIN CABINET - PAINT TO MATCH PMS 323 TEAL

SIDE ACCENT BAND & ARROW BACKGROUND - PAINT TO MATCH PMS 194 RED

VINYL GRAPHICS - GSP REFLECTIVE WHITE [280-10]

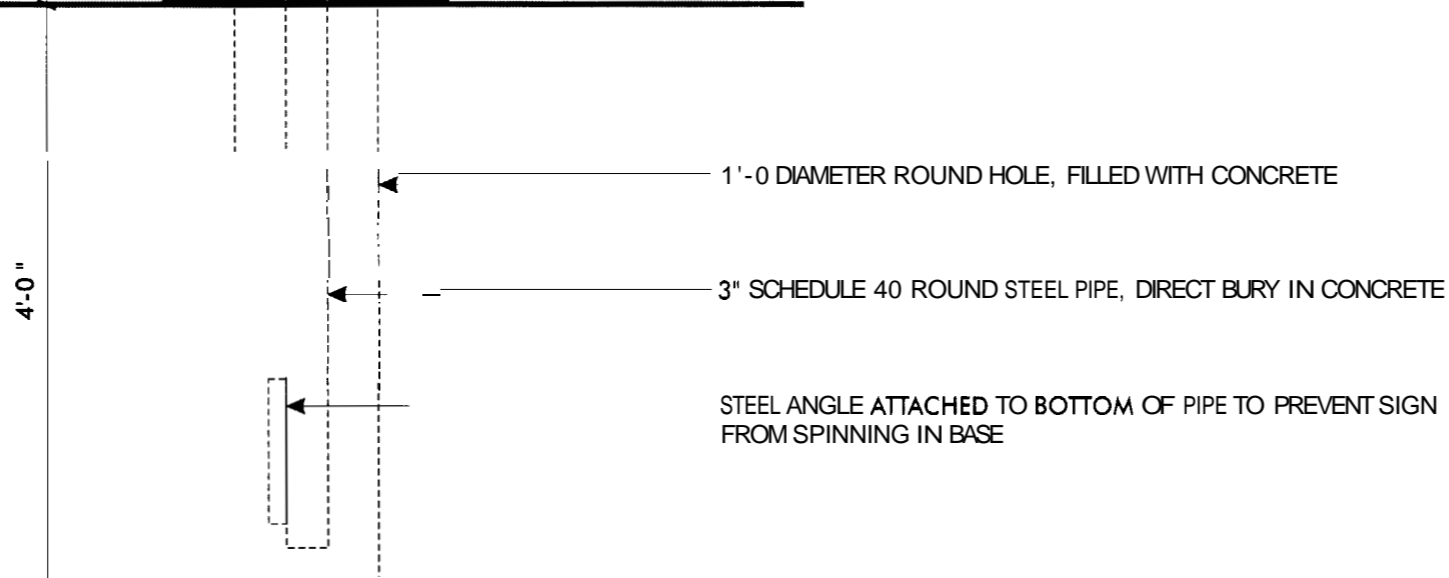

SIGN 1—S/F NON-ILLUMINATED DIRECTIONAL SIGN
 SCALE: 3/4"=1'-0" (1) REQUIRED