


**NOTE:**

1. SEE SHEET E-001 FOR LEGEND AND GENERAL NOTES.

**KEYED NOTE:**

① \*

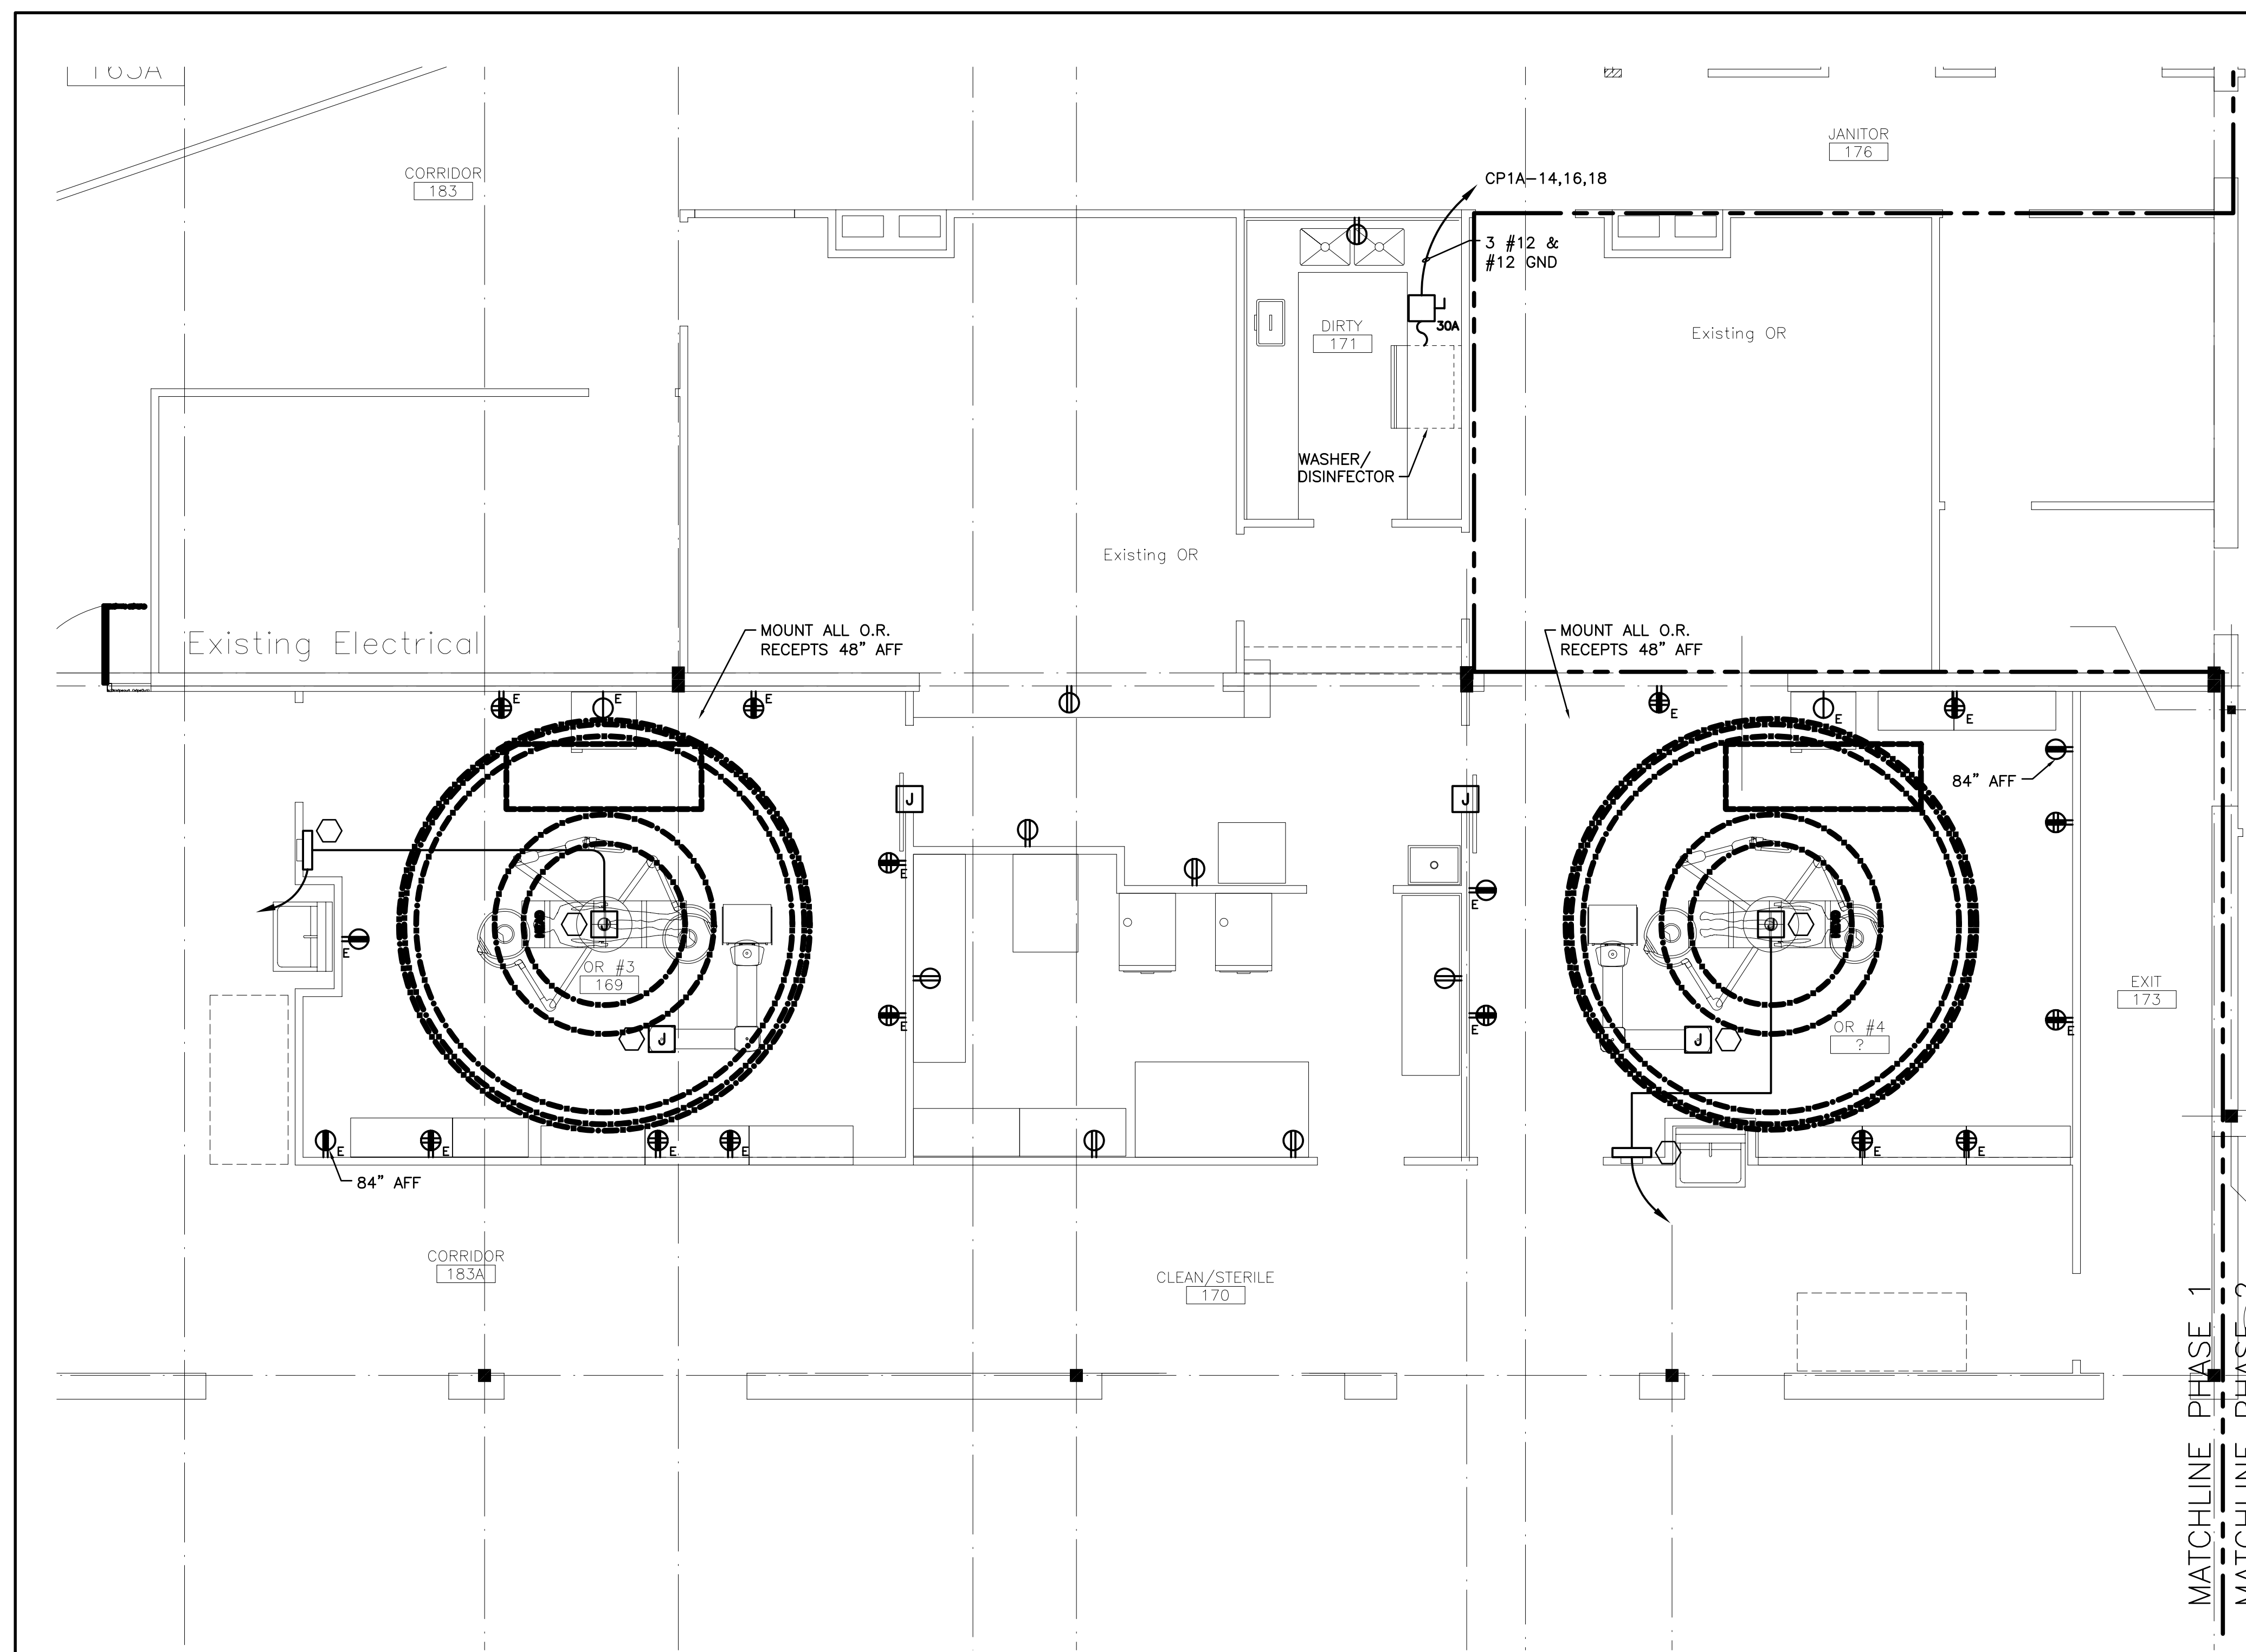

A7 FLOOR PLAN

1/4"=1'-0"

REV.	DESCRIPTION	DATE

**ISSUED FOR PERMITTING**  
**5-20-03**

CURRENT ISSUE STATUS:



**ORTHOPAEDIC ASSOCIATES**  
**SEWALL STREET EXPANSION**  
PROJECT: 22 SEWALL STREET, PORTLAND, MAINE

**PART**  
**PLAN**

SHEET TITLE:	AS NOTED	DATE:
SCALE:	DJT	GRAPHIC SCALE: 0" = 1"
PROJECT MANAGER:	LAM/JAC	SHEET No.
JOB CAP/DRAWN:	DJT	E-401
A/E OF RECORD:	E-401-03018	PROJECT No.
SMRT CAD FILE:	03018	
PROJECT No.		