


GENERAL NOTE FOR ALL TOILET ROOMS:

1. PROVIDE ALL ACCESSORIES FOR TOILET ROOMS INCLUDING MIRRORS, DISPENSERS, GRAB BARS, ETC. MATCH EXISTING INSTALLATIONS. SEE SPEC. FOR ACCESSORIES PROVIDED BY OWNER.
2. PAPER TOWEL/TRASH UNIT TO BE RECESSED. SEE SPEC.
3. PROVIDE ALL NECESSARY BLOCKING IN WALLS FOR ATTACHMENT OF TOILET ROOM ACCESSORIES.
4. WHERE TOILET ACCESSORIES OVERLAP CERAMIC TILE FINISH, PLACE UNIT PRIOR TO TILE WORK, OR PROVIDE SPACER BEHIND UNIT TO MATCH CERAMIC TILE THICKNESS. CAULK AROUND EXPOSED EDGES OF SPACER.
5. PROVIDE ALL NECESSARY PIPE PROTECTION PER HANDICAPPED ACCESSIBILITY REQUIREMENTS.

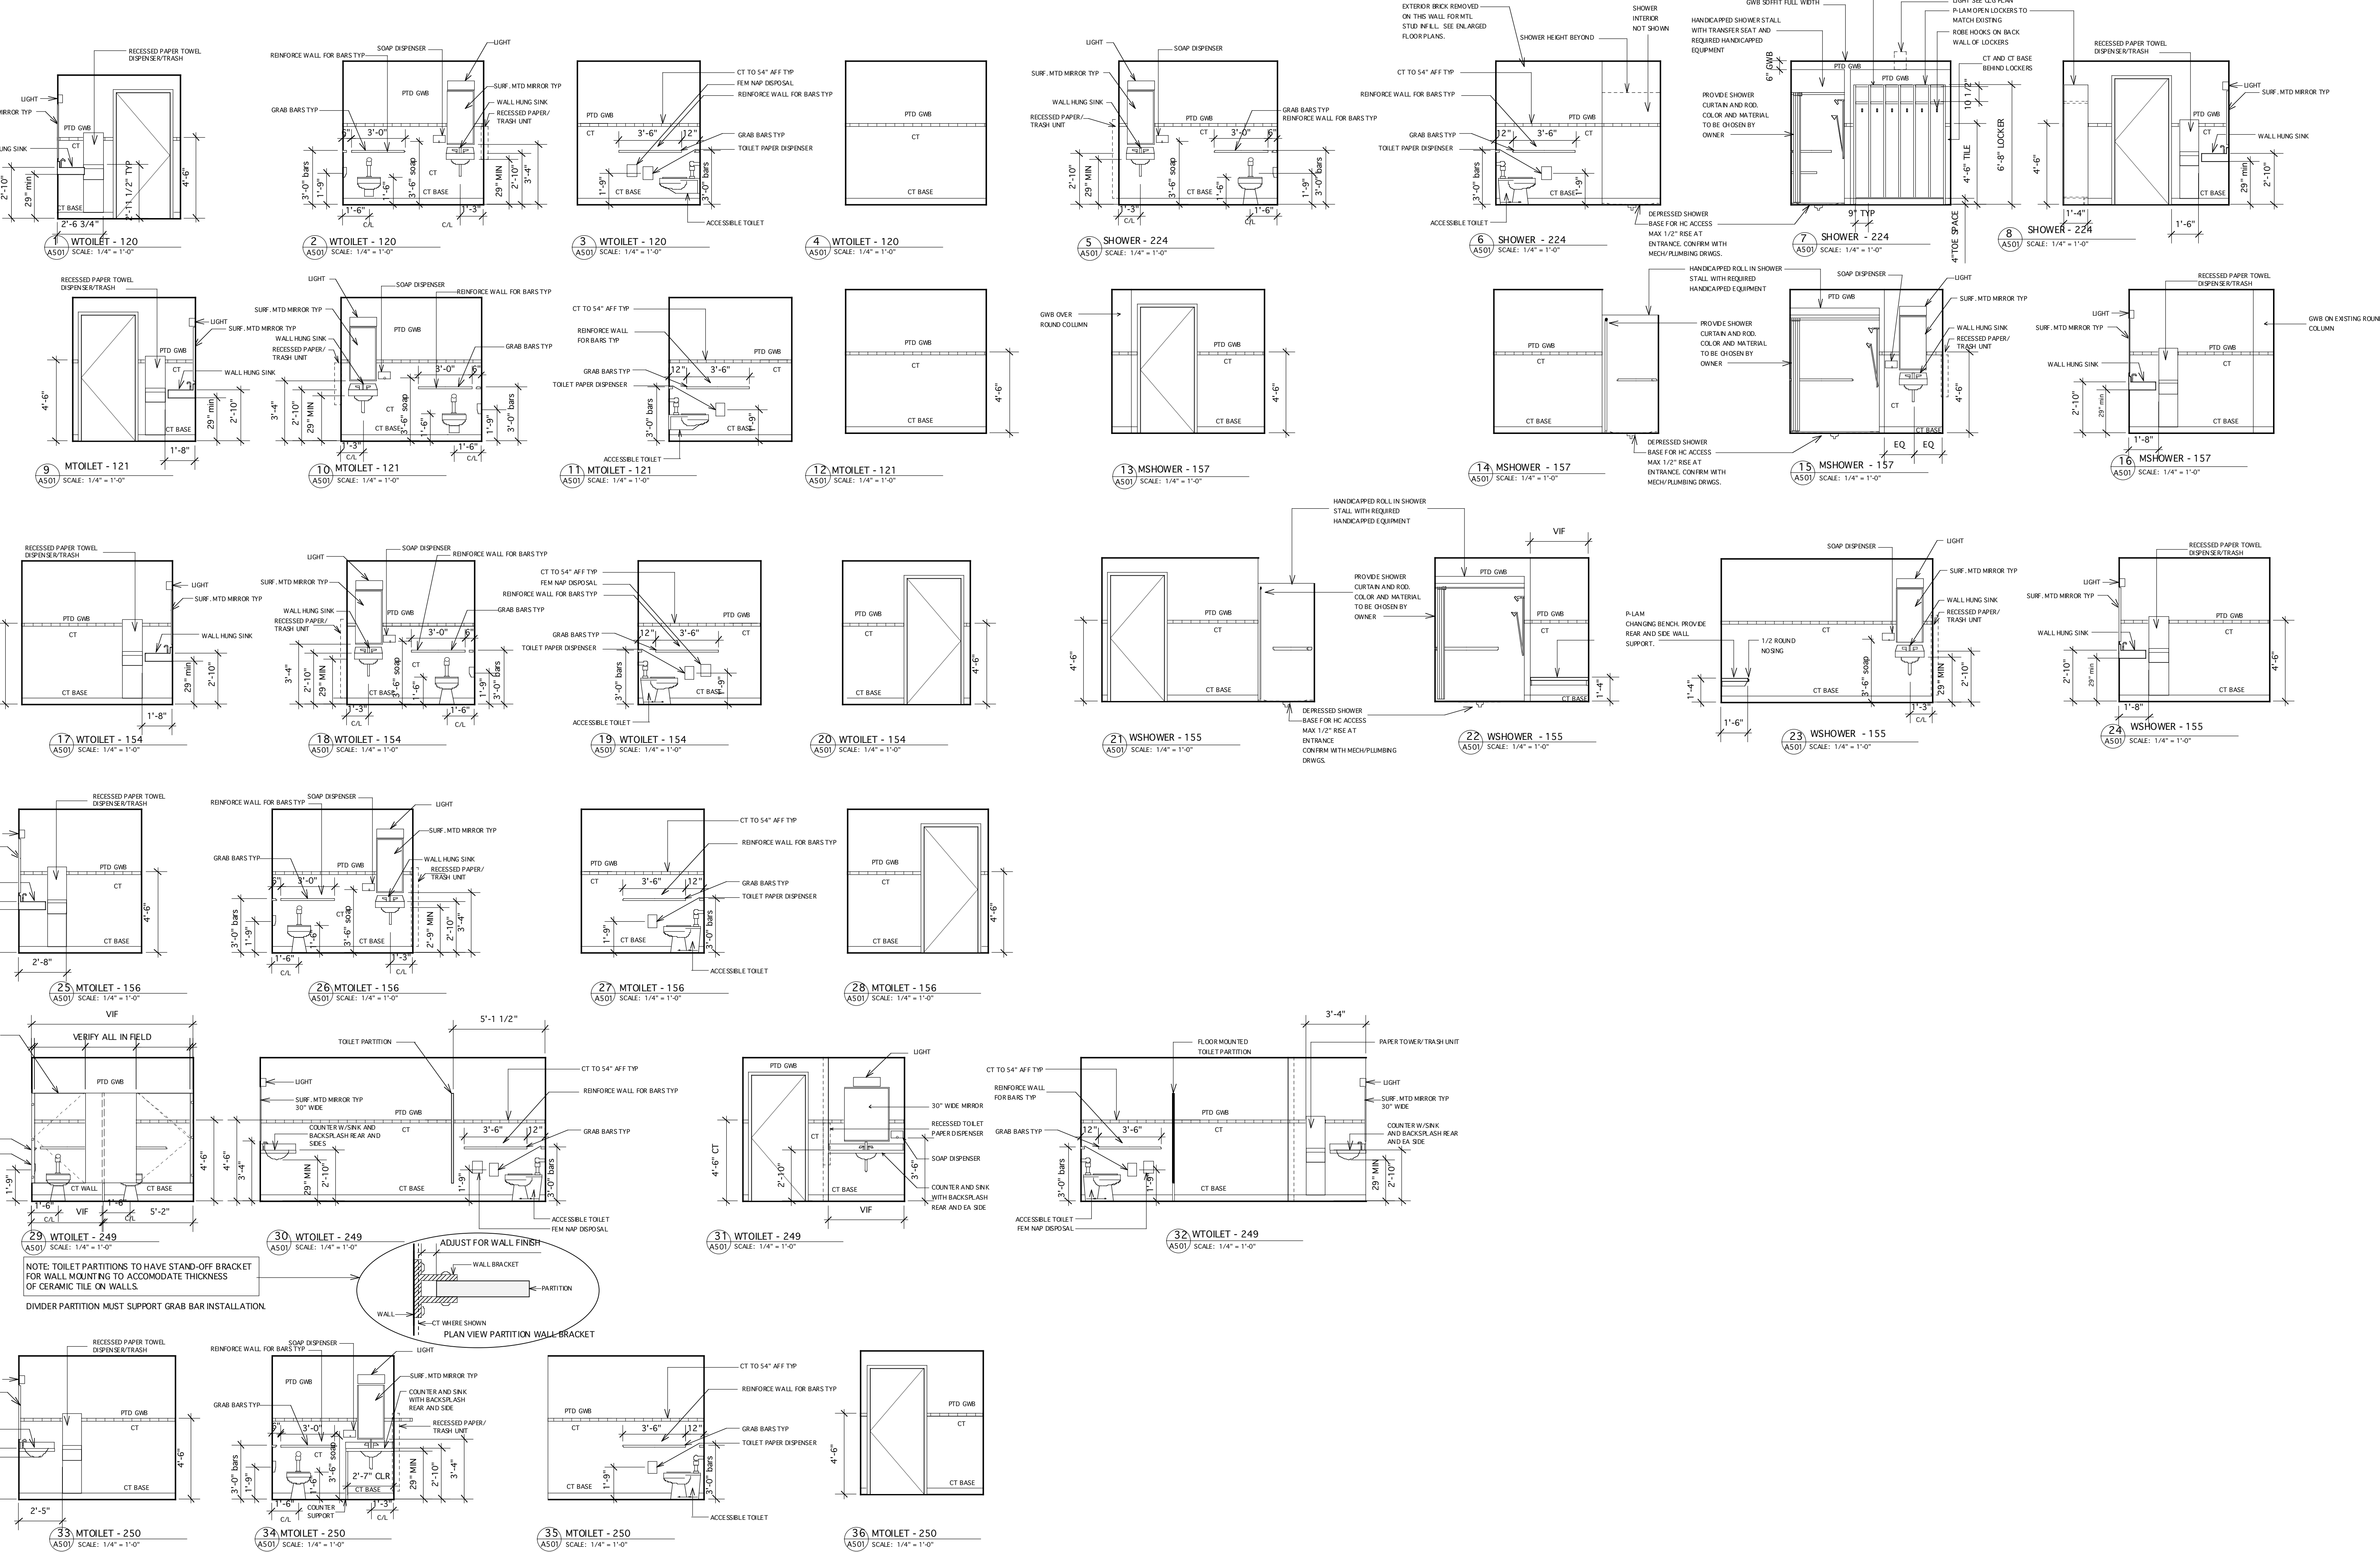

NOTE: PROVIDE SIMILAR LOCKER TYPE AND CONSTRUCTION FOR 11 LOCKERS SHOWN ON FLOOR PLAN A-102 AT EXISTING PHYSICIAN LOCKER ROOM. MODIFY WIDTH SHOWN ON THIS DETAIL TO MATCH SIZE OF EXISTING LOCKER. VERIFY WIDTH IN FIELD.

Issue/Revision	Date	Description
Project ID: 20040180A		
CAD File Name: 2004018 CA Phase 1		
Drawn By:		
Checked By:		
Issue Date: 2/25/05		
Plot Date: 2/25/05		
Designed by:		
Submitted by:		
Drawing Code: Int Elevations-1		
Sheet Title		