

1 WALL SECTION @ PT
A-801 Scale: 3/4" = 1'-0"


2 WALL SECTION @ TWO STORY
A-801 Scale: 3/4" = 1'-0"

3 WALL SECTION @ EXISTING WALL TO BE REMOVED
A-801 Scale: 3/4" = 1'-0"

4 WALL SECTION @ NEW EXTERIOR WALL
A-801 Scale: 3/4" = 1'-0"

Design Firm
 HKTA Architects, Inc.
 4885 Street
 Portland, Maine 04101
 phone: 207-774-6916
 fax: 207-774-6918
 e-mail: hkta@hkta.com

Consultant

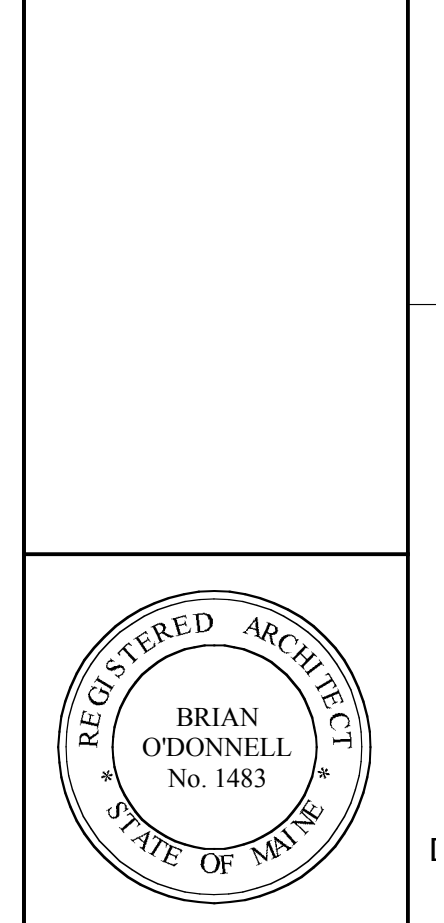

Project Title

ORTHOPAEDIC ASSOCIATES, PA
 BUILDING EXPANSION
 33 SEWALL STREET
 PORTLAND, MAINE

Issue/Revision
 Project ID: 20040180A
 CAD File Name: 2004018 Wall Sections
 Drawn By: WGC
 Checked By: WGC
 Issue Date: 6/2/03
 Plot Date: 2/25/05
 Reviewed by: EJR
 Submitted by: EJR
 Drawing Code: Wall Sections-1
 Sheet Title: Wall Sections-1

Issue/Revision	Date	Description

Issue/Revision
 Project ID: 20040180A
 CAD File Name: 2004018 Wall Sections
 Drawn By: WGC
 Checked By: WGC
 Issue Date: 6/2/03
 Plot Date: 2/25/05
 Reviewed by: EJR
 Submitted by: EJR
 Drawing Code: Wall Sections-1
 Sheet Title: Wall Sections-1

Drawing No.
A-801
 of 34