



3 WALL SECTION @ CORRIDOR EXTENSION  
A-803 Scale: 3/4" = 1'-0"

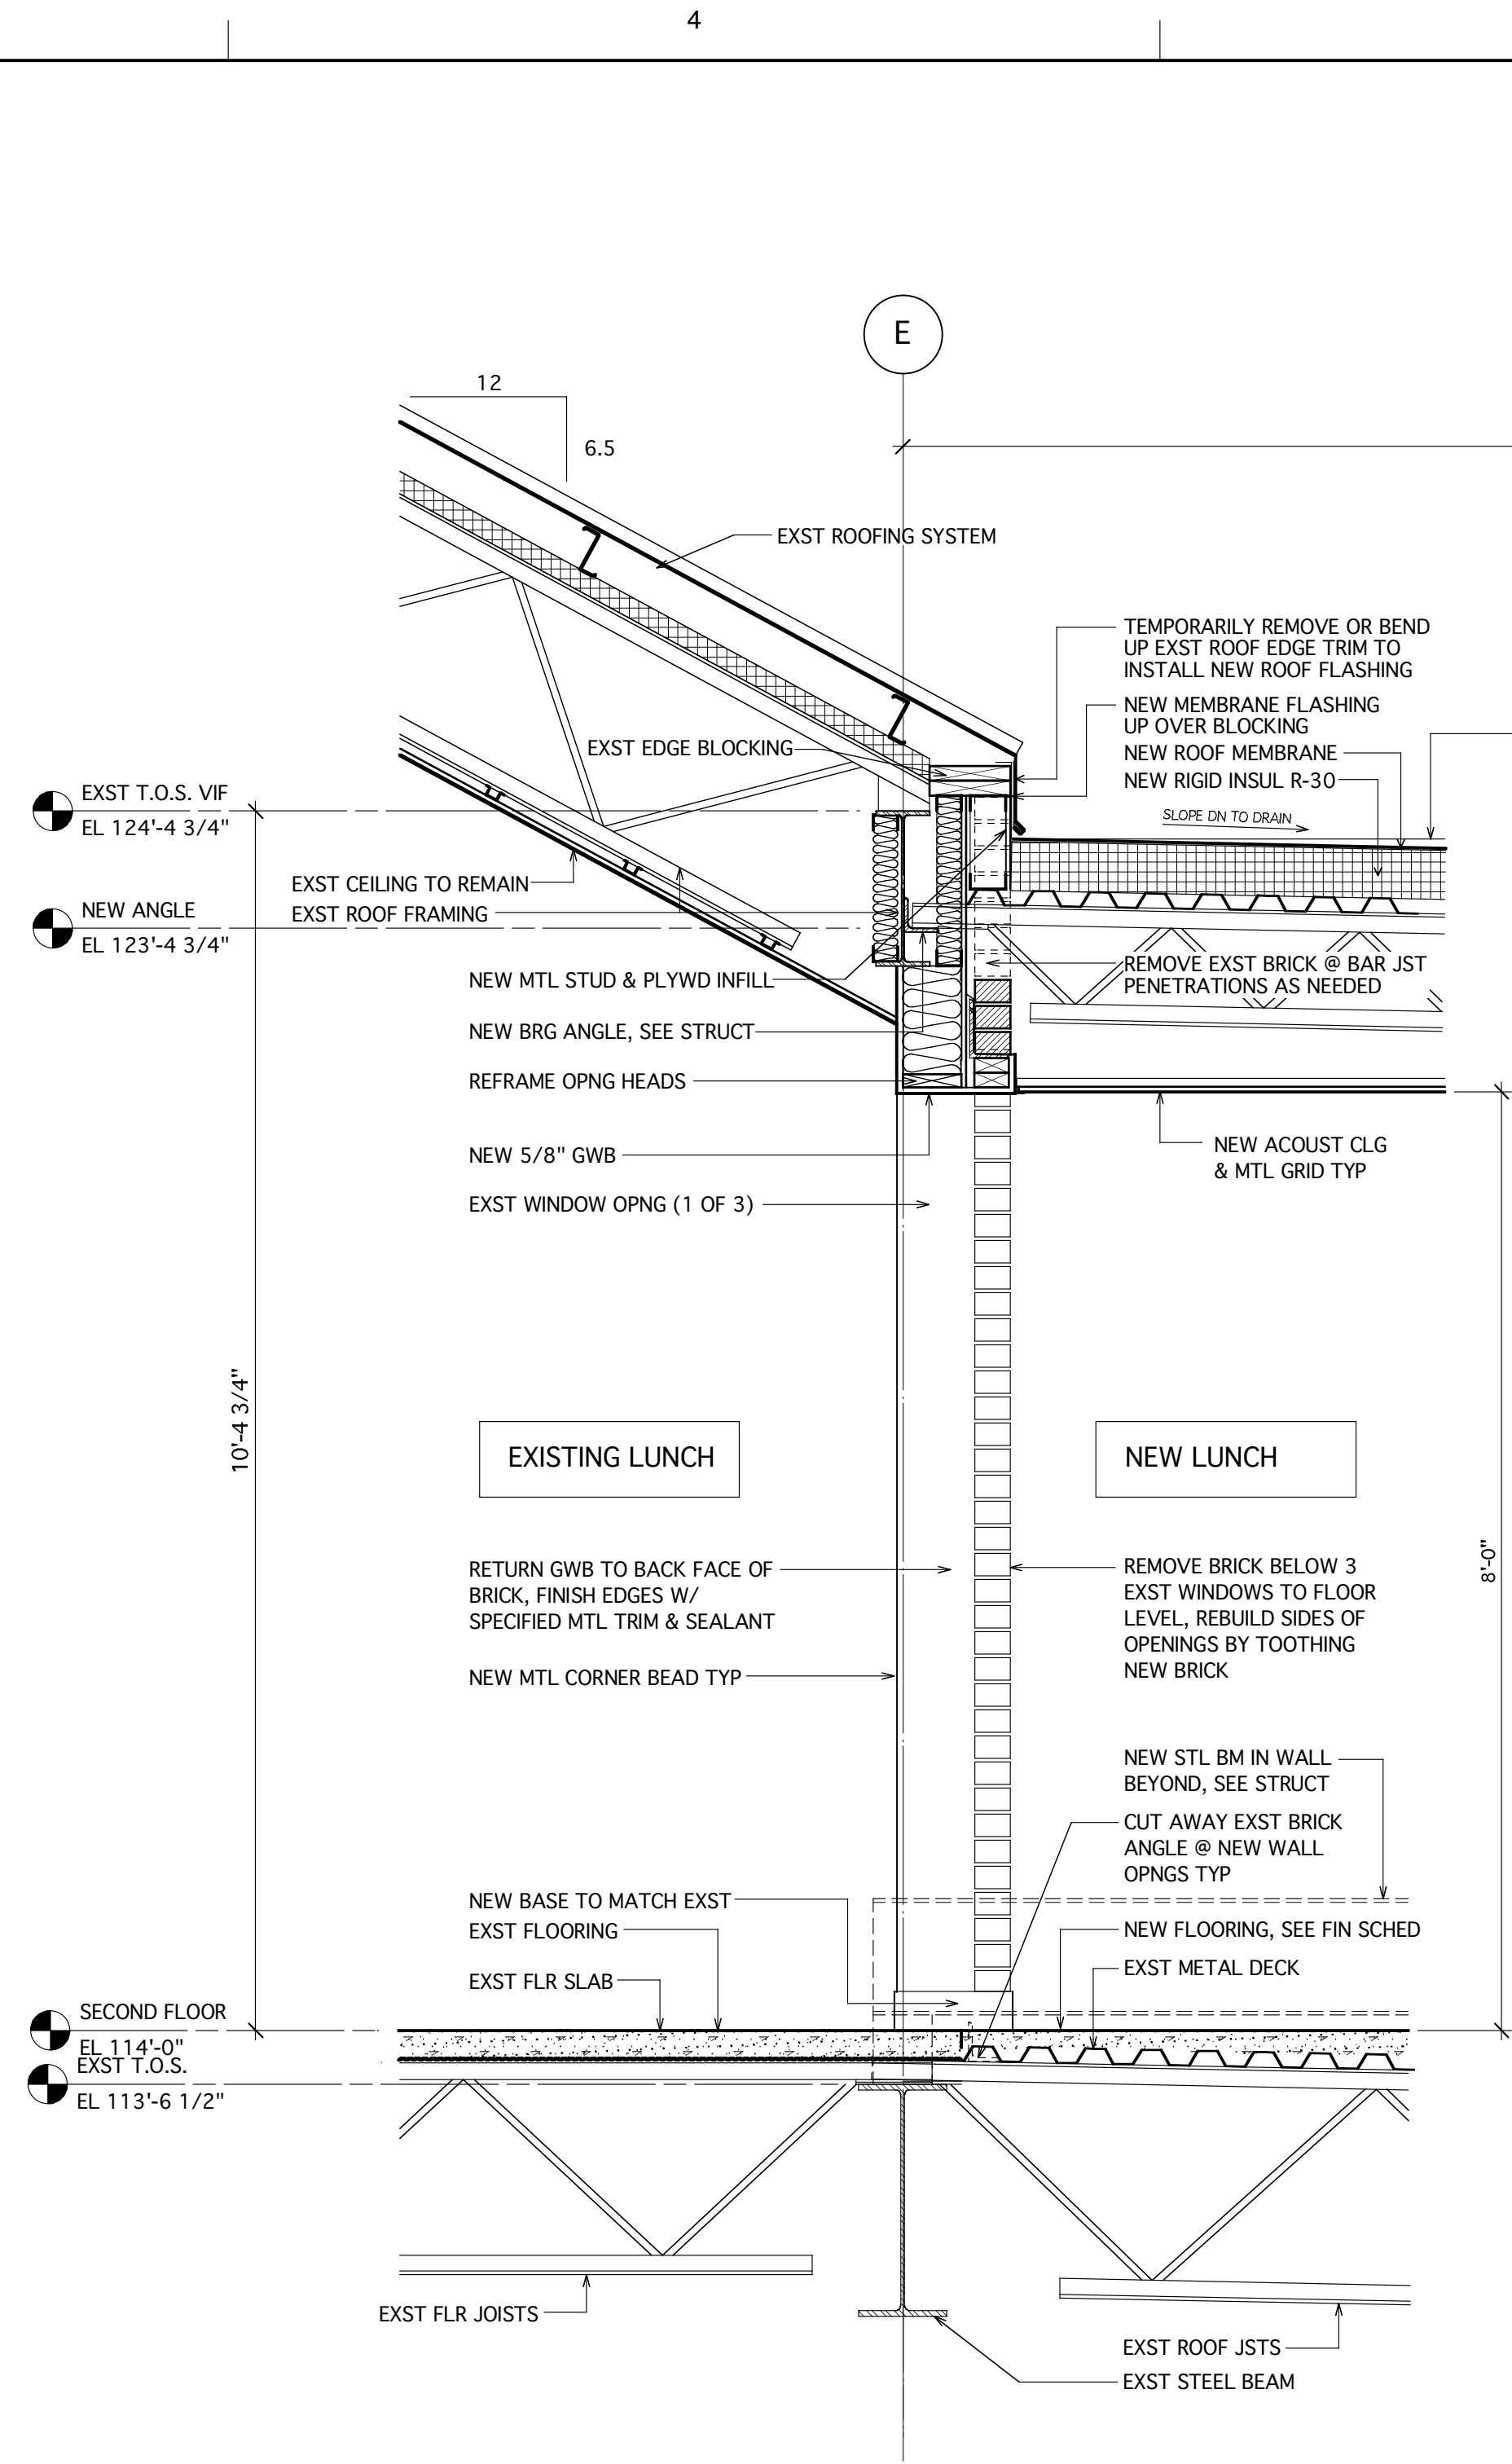

2 WALL SECTION @ LUNCH ROOM EXTENSION  
A-803 Scale: 3/4" = 1'-0"

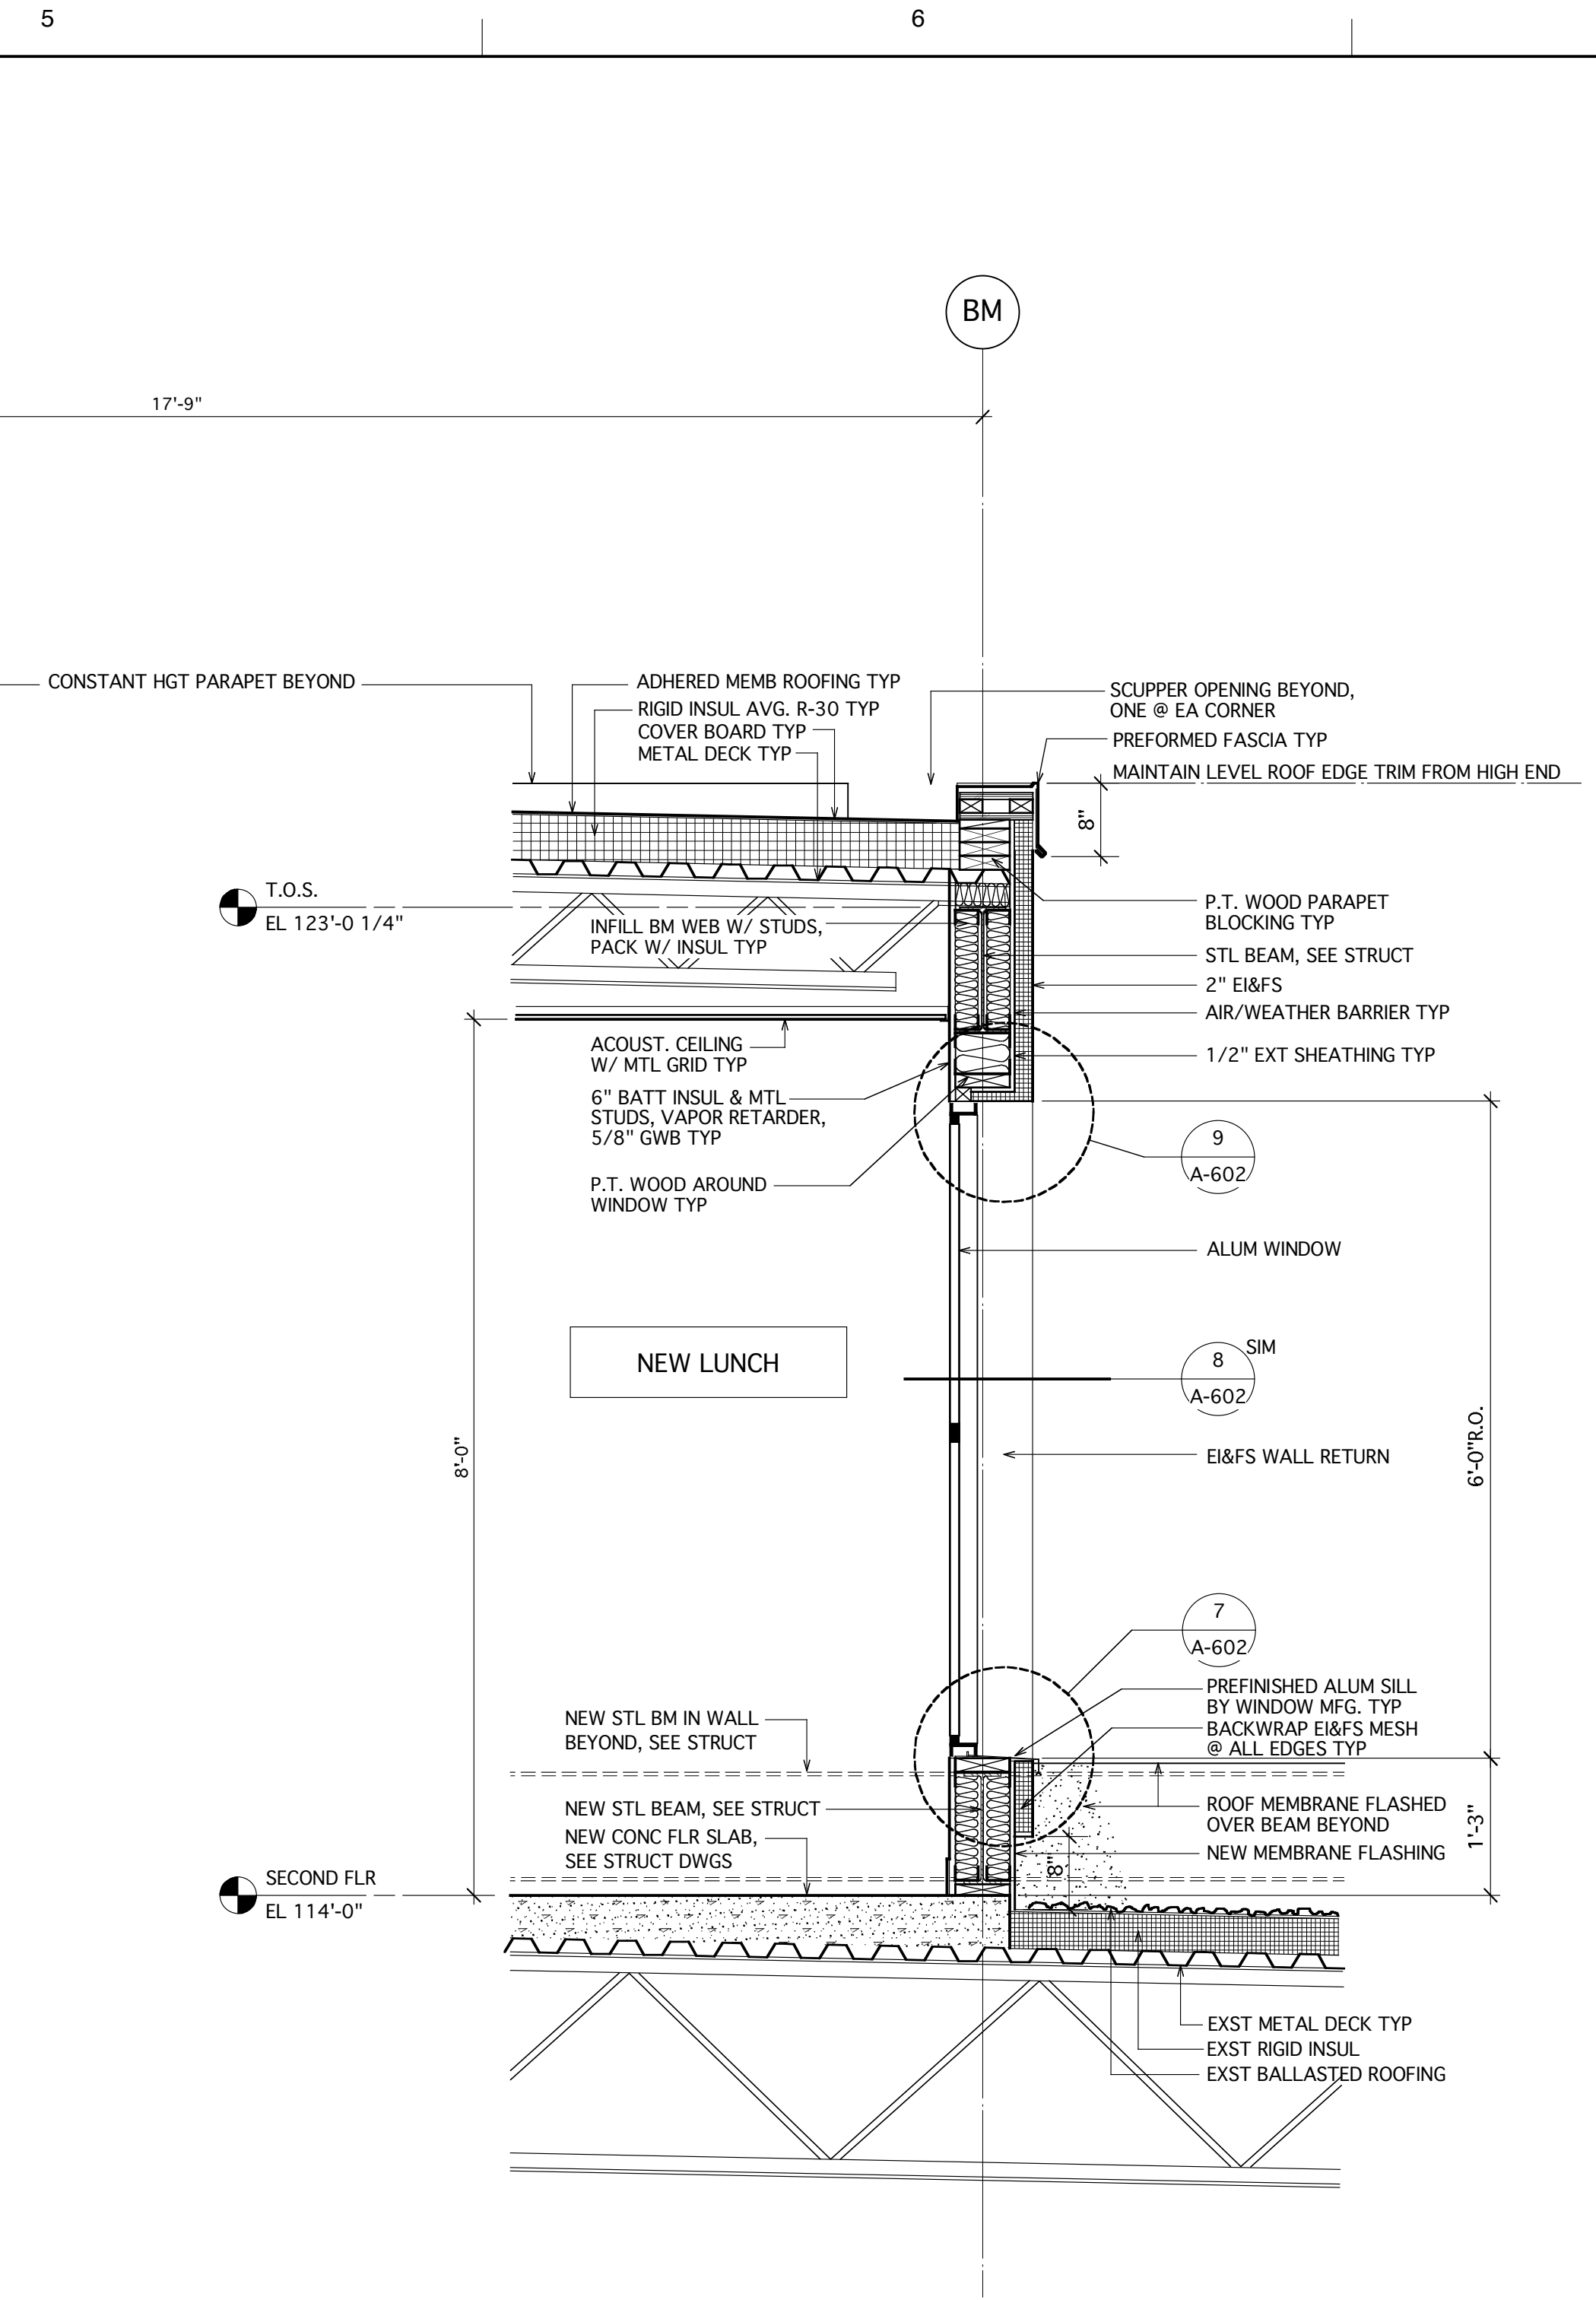

1 WALL SECTION @ LUNCH RM EXTENSION  
A-803 Scale: 3/4" = 1'-0"

Design Firm  
HKTA Architects, Inc.  
4885 Street  
Portland, Maine 04101  
phone: 207-774-6916  
fax: 207-774-6918  
e-mail: hkta@hkta.com

Consultant



Project Title

ORTHOPAEDIC ASSOCIATES, PA  
BUILDING EXPANSION  
33 SEWALL STREET  
PORTLAND, MAINE

Issue/Revision	Date	Description
Project ID: 20040180A		
CAD File Name: 2004018 Wall Sections		
Drawn By: WGC		
Issue Date: 6/2/03		
Plot Date: 2/25/05		
Designed by: EJR		
Submitted by:		
Drawing Code: Wall Sections-3		
Sheet Title: Wall Sections-3		

Drawing No. A-803  
of 34