





Mark	Date	Description

Issue/Revision	
Project ID	20040180A
CAD File Name	2004018 GA Phase 1
Drawn By	
Checked By	BOD
Issue Date	2/2/05
Plot Date	2/2/05
Reviewed by	
Designed by	BOD
Submitted by	
Drawing Code	Wall Sections-4
Sheet Title	

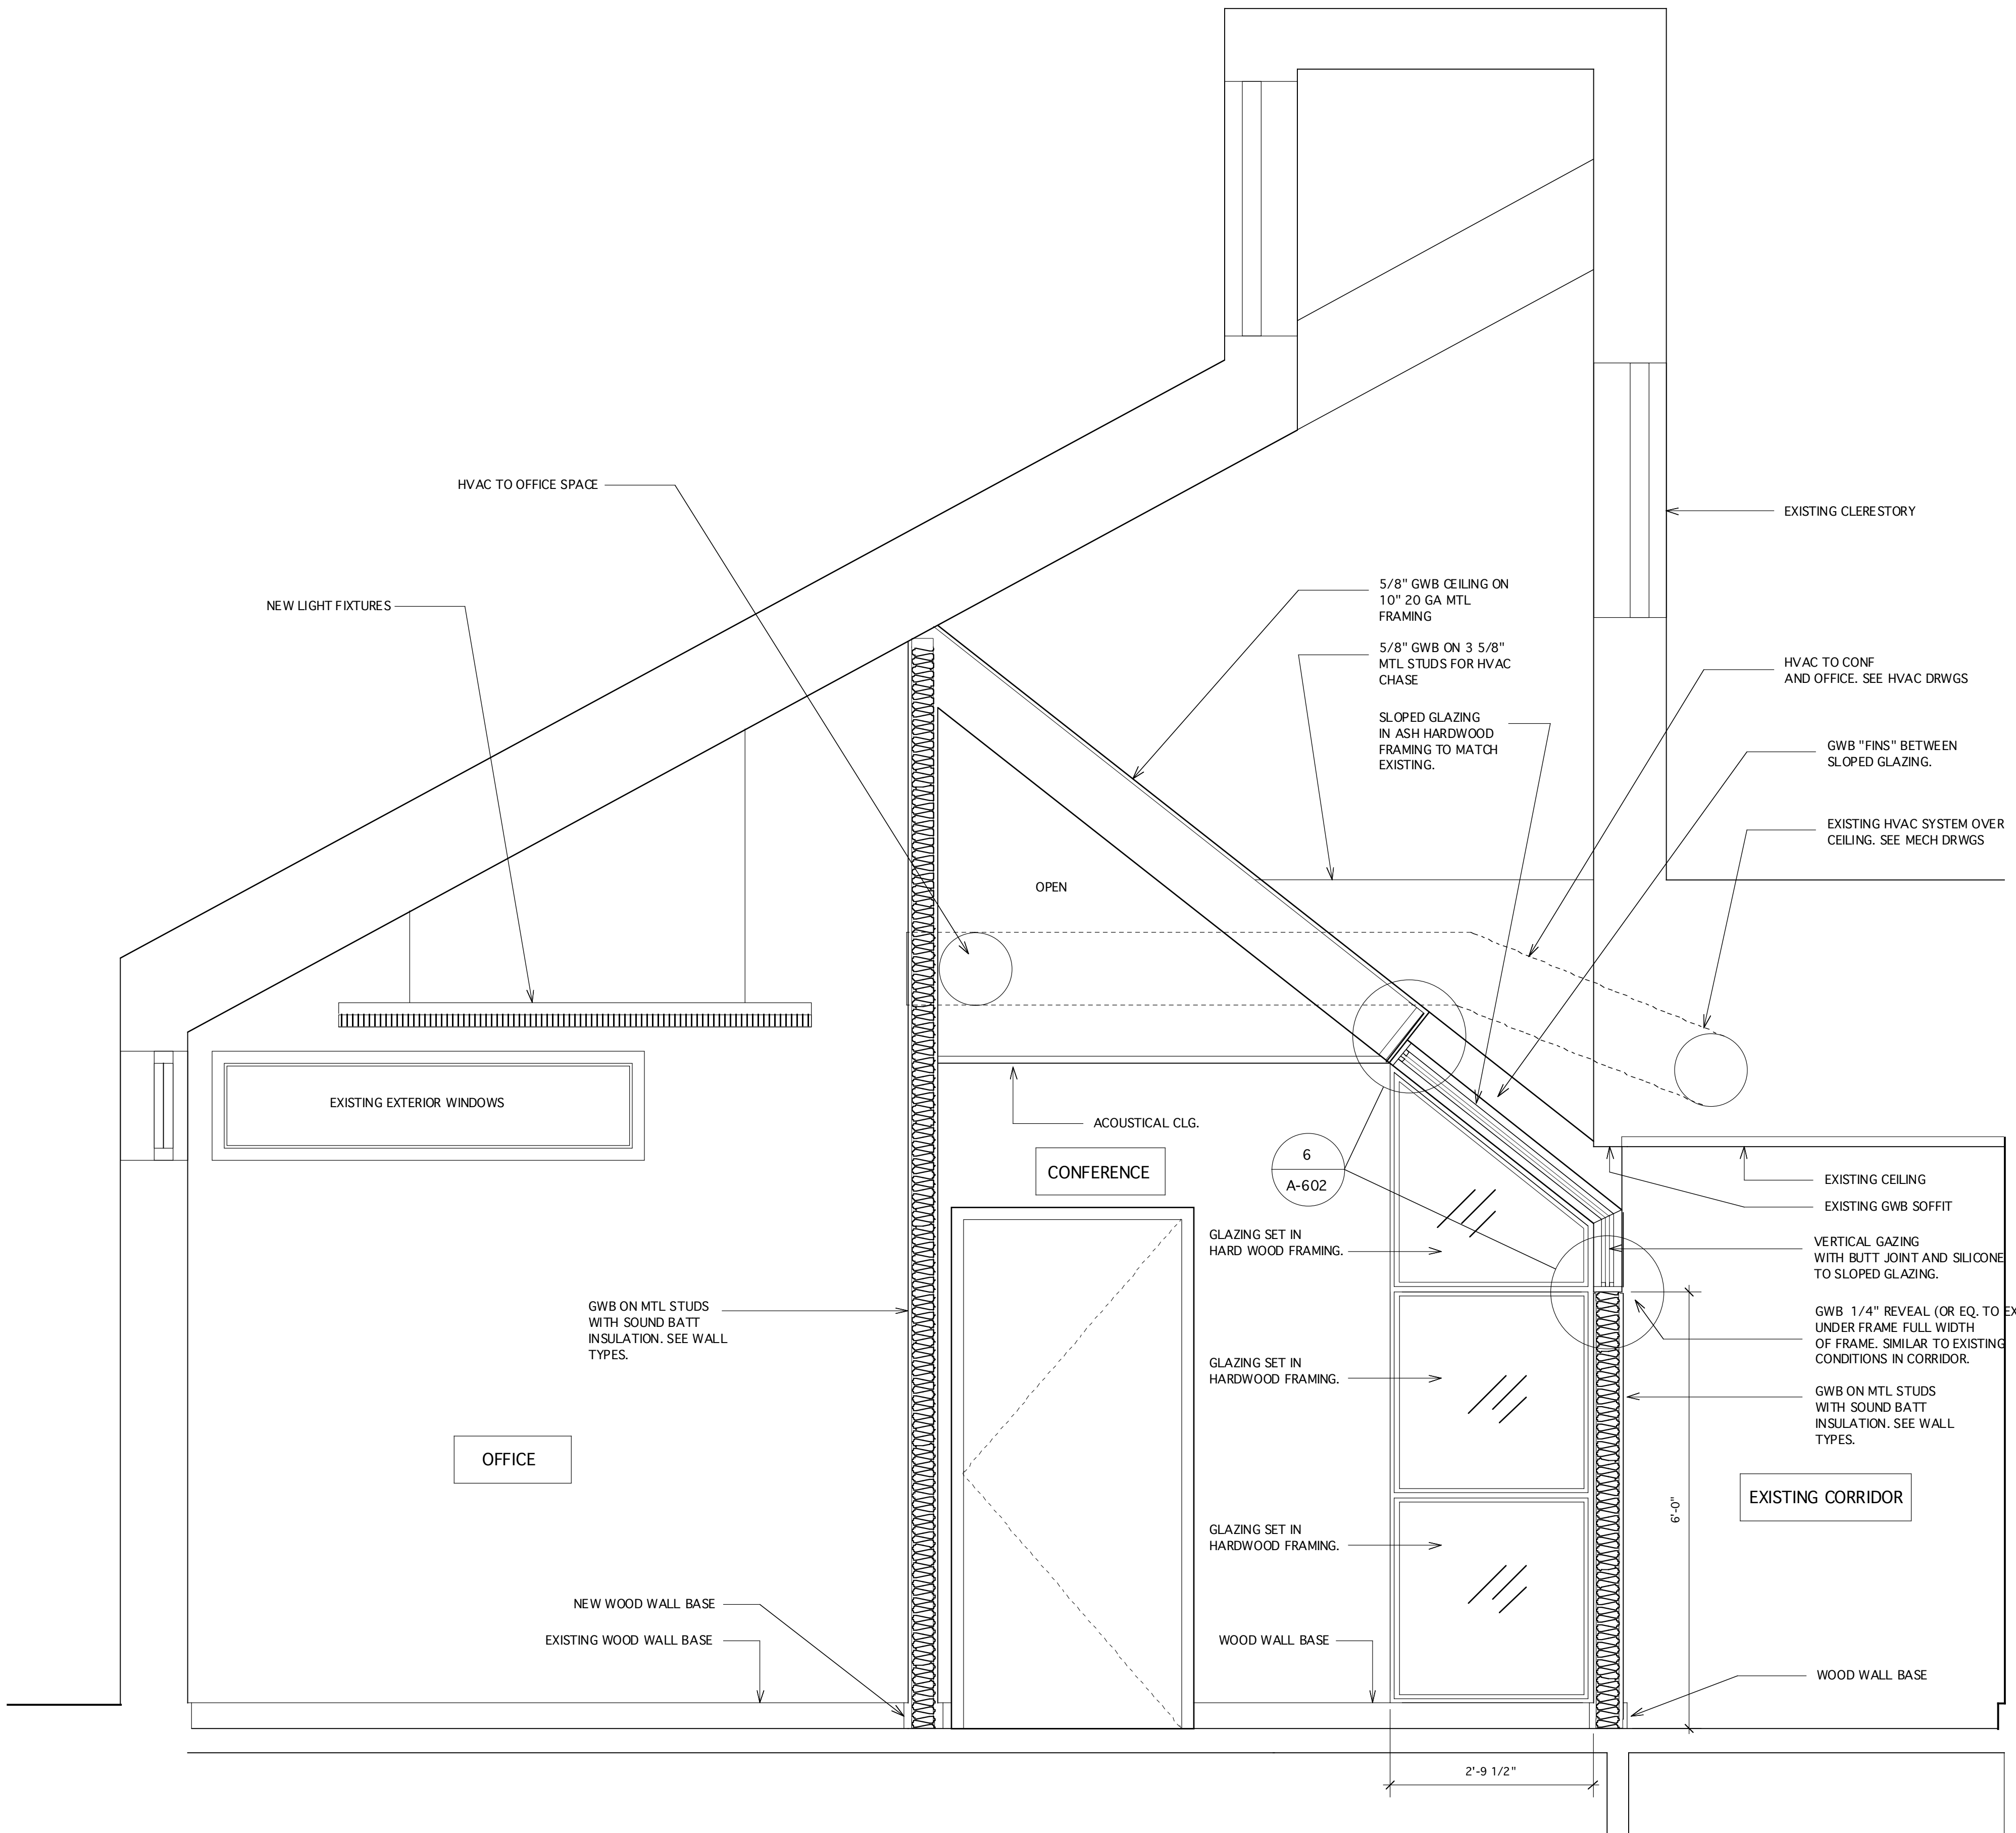

1 PTL SECTION @ CONFERENCE ROOM 207
 Scale: 3/4" = 1'-0"

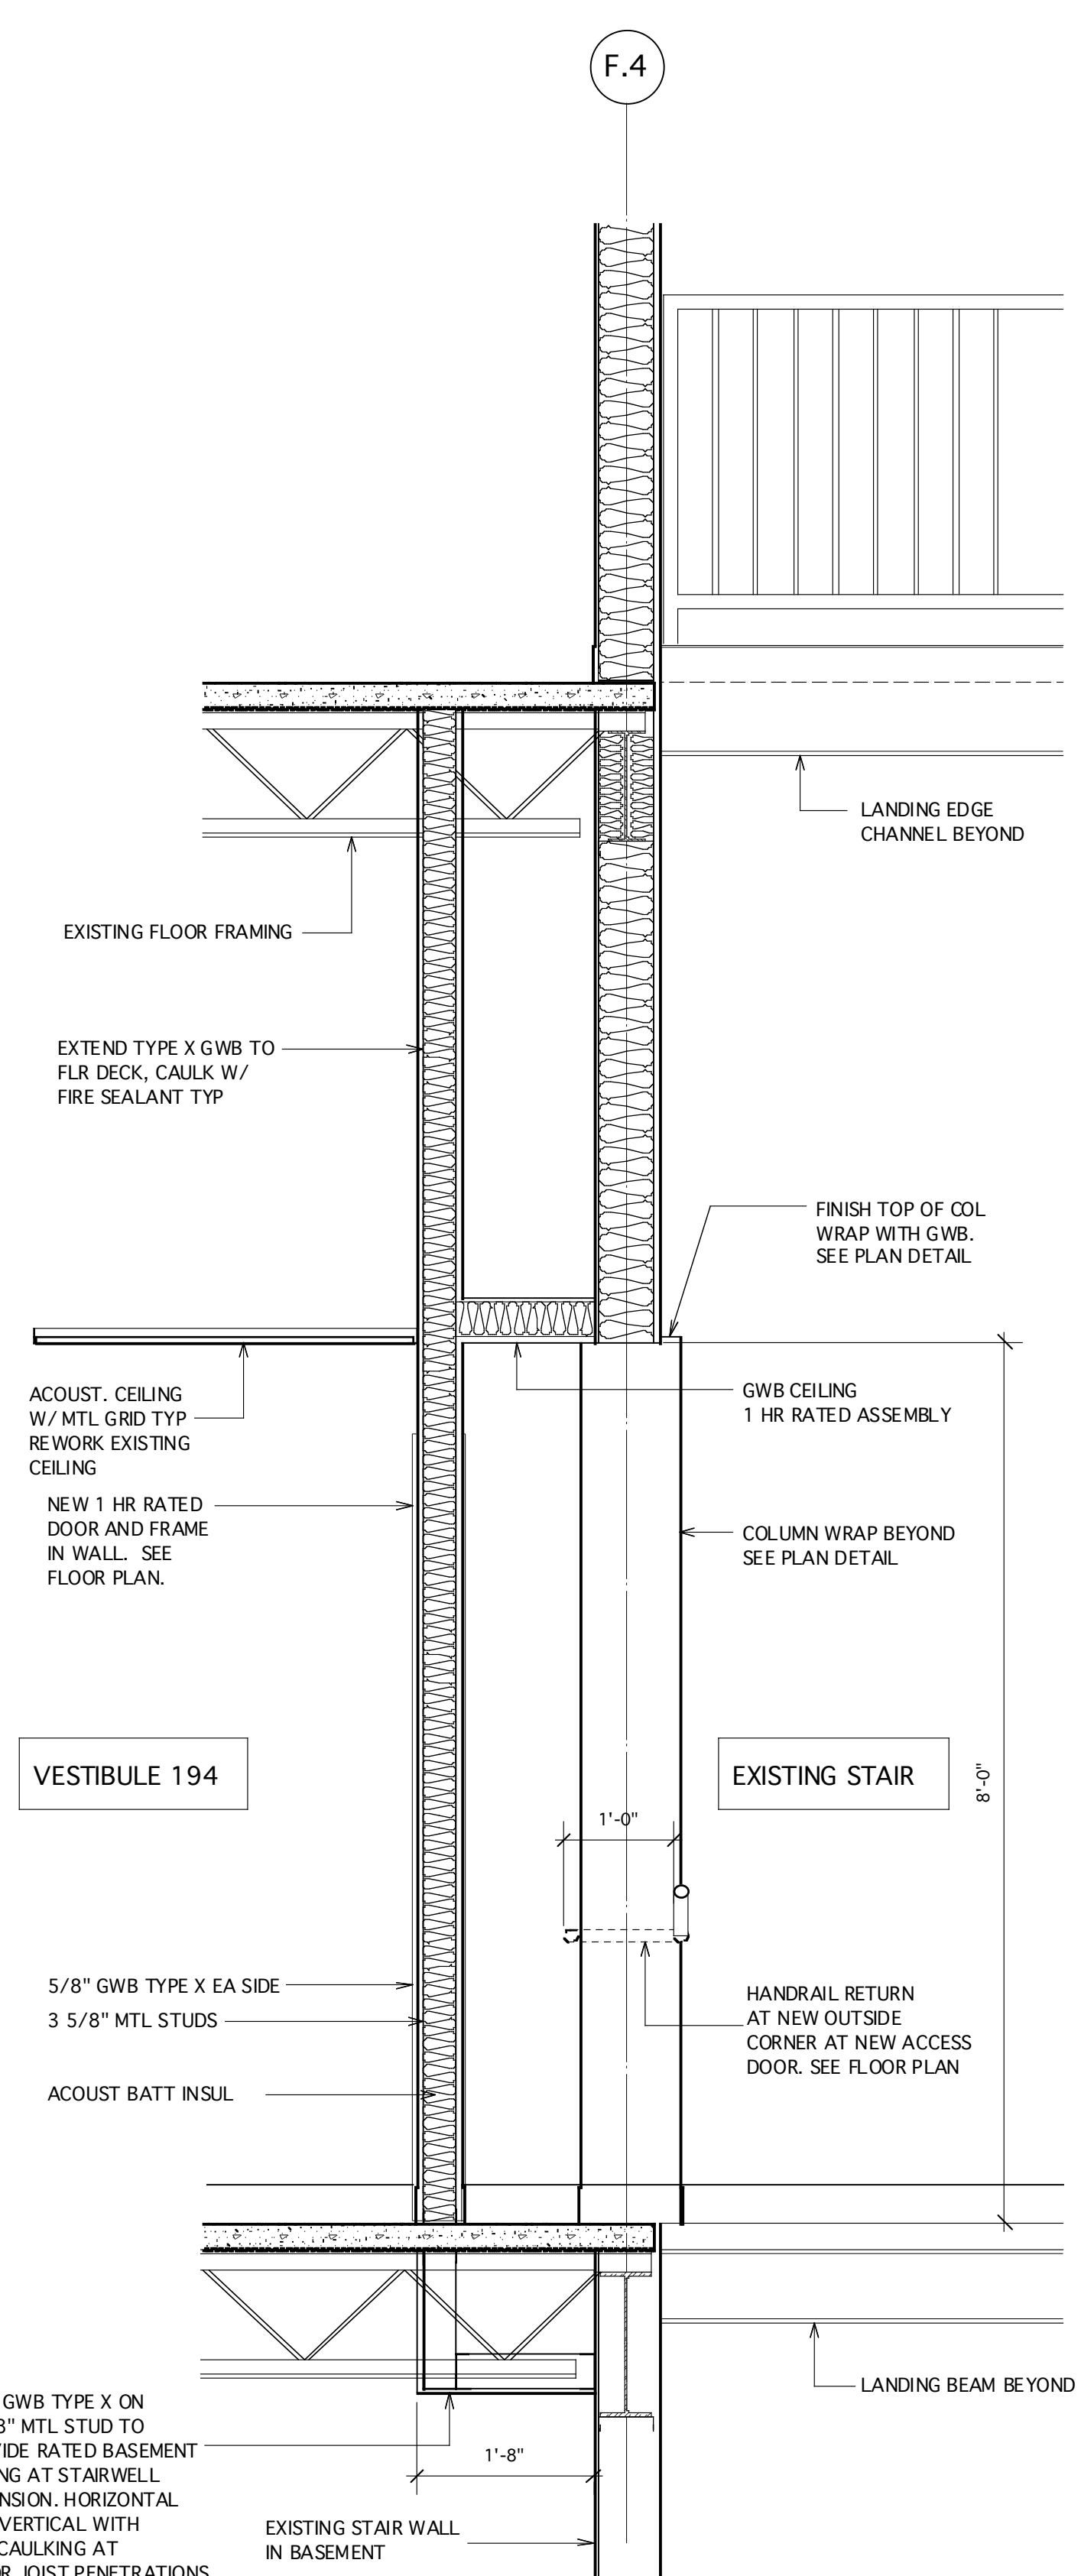

2 PTL SECTION @ STAIR 1
 Scale: 3/4" = 1'-0"