

Design Firm  
 HKTA Architects, Inc.  
 4 NBS Street  
 Portland, Maine 04101  
**HKTA Architects**  
 phone: 207.774.6916  
 fax: 207.774.6918  
 e-mail: hkta@hkta.com

Consultant



Project Title


**ORTHOPAEDIC ASSOCIATES, PA**  
**BUILDING EXPANSION**  
**33 SEWALL STREET**  
**PORTLAND, MAINE**

Description	Date	Mark

Issue/Revision  
 Project ID: 20040180A  
 CAD File Name: 2004018 Wall Sections  
 Drawn By:  
 Checked By:  
 Issue Date: 6/2/03  
 Plot Date: 2/25/05  
 Reviewed by:  
 Designed by: EJR  
 Submitted by:  
 Drawing Code: Wall Sections-5  
 Sheet Title

Wall Sections-5

Drawing No.  
**A-805**  
 of 34

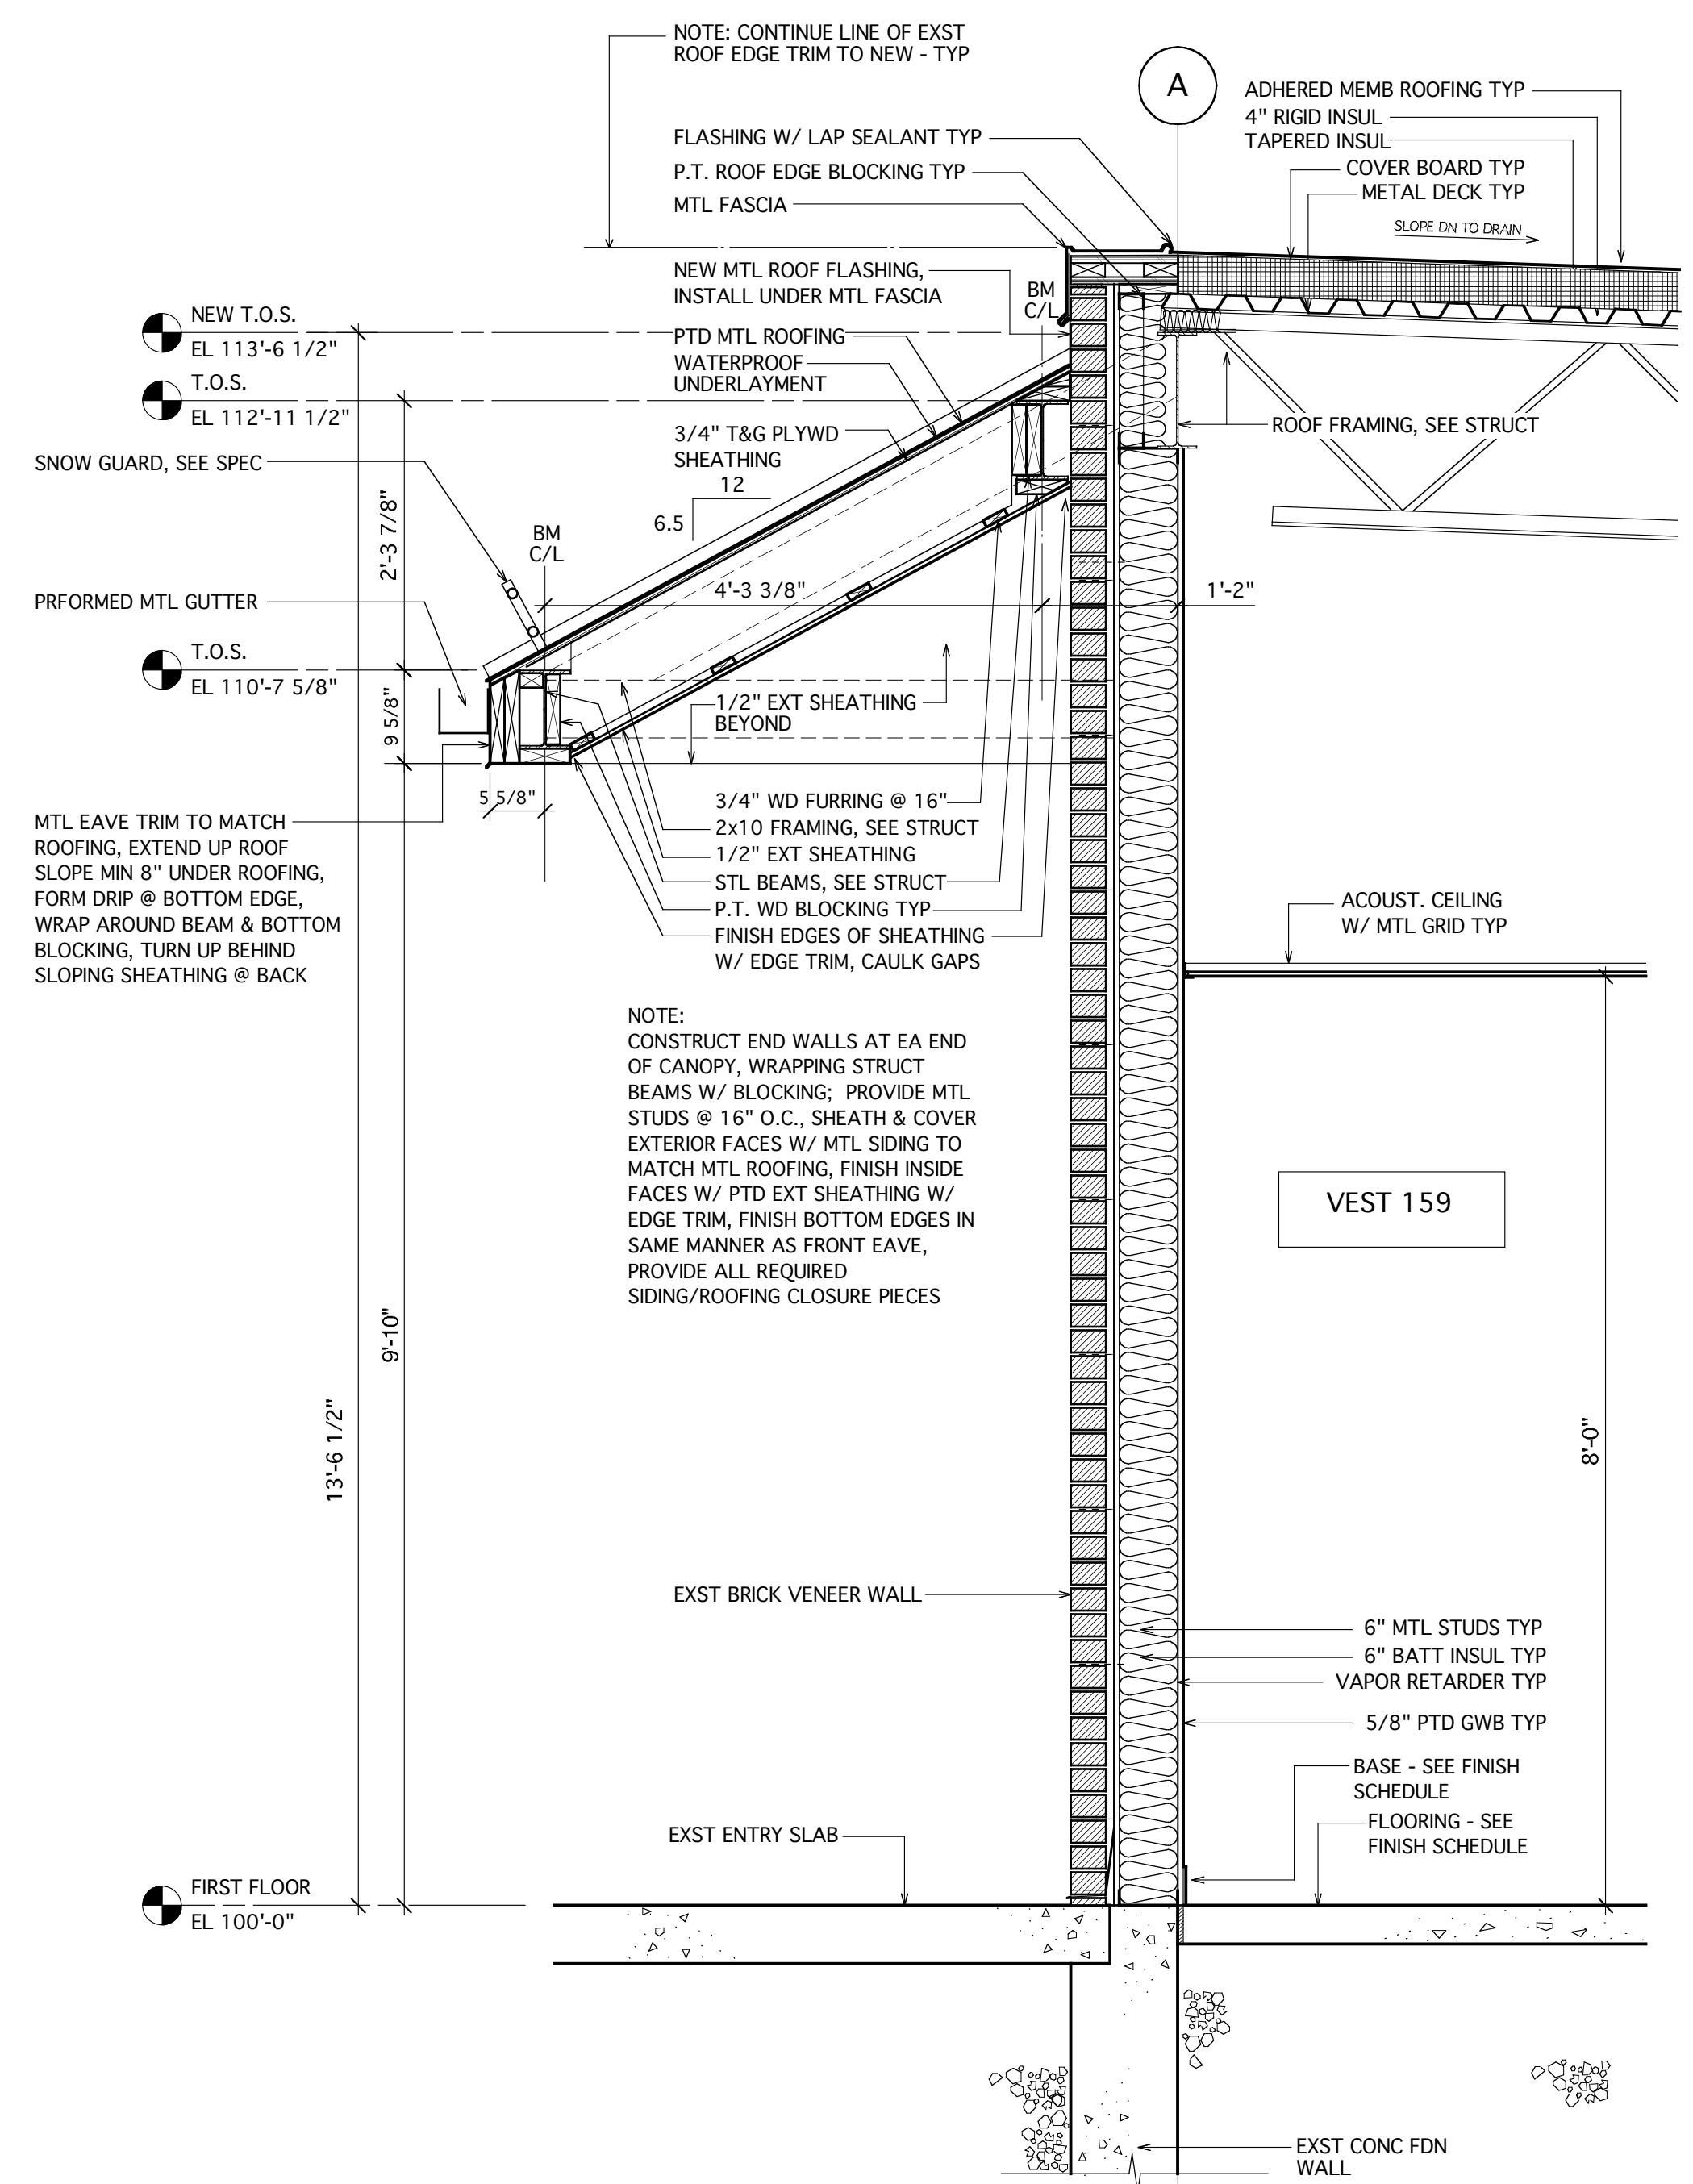

1 WALL SECTION @ ALT CANOPY  
 Scale: 3/4" = 1'-0"