
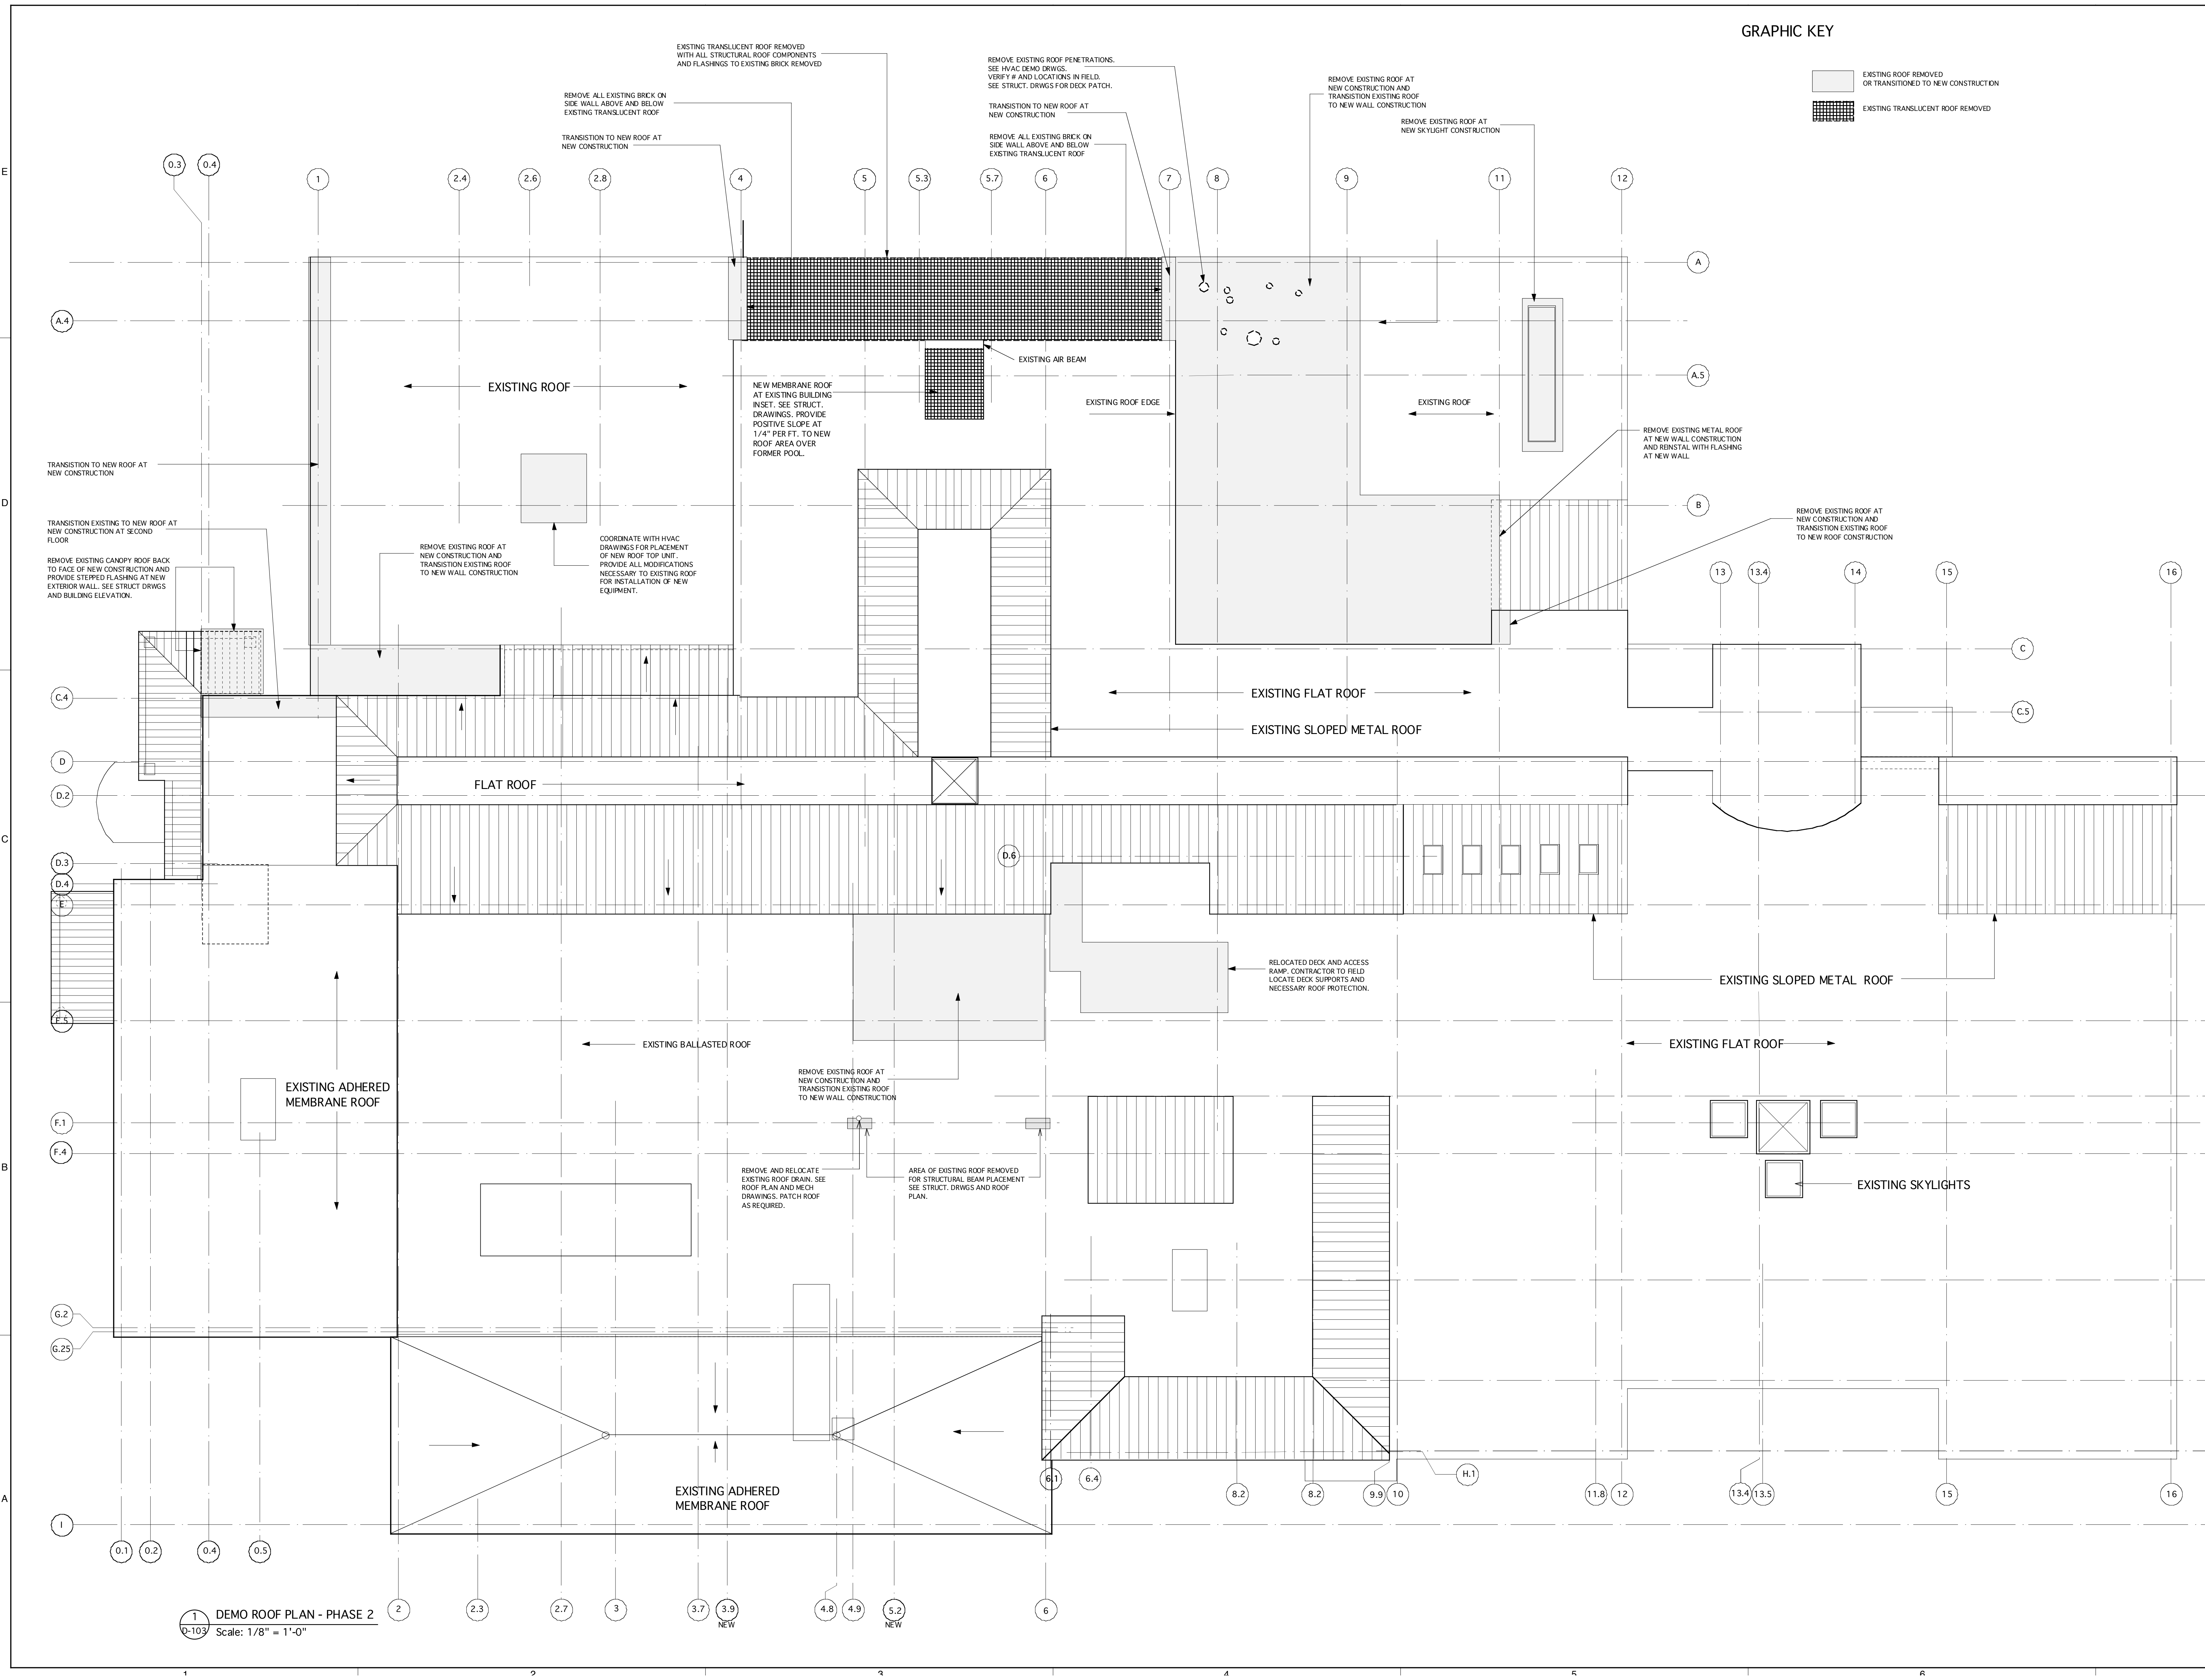



GRAPHIC KEY

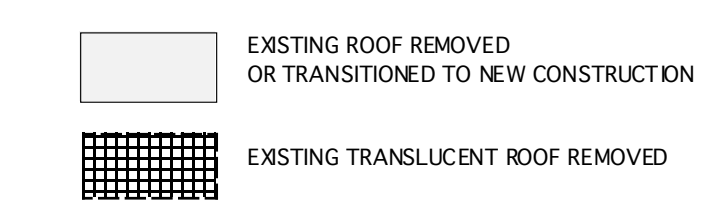

1 DEMO ROOF PLAN - PHASE 2  
 Scale: 1/8" = 1'-0"

Design Firm  
 HKTA Architects, Inc.  
 4000 State Street  
 Portland, Maine 04102  
**HKTA Architects**  
 phone: 207-774-6976  
 fax: 207-774-6977  
 email: info@hkta.com

Consultant

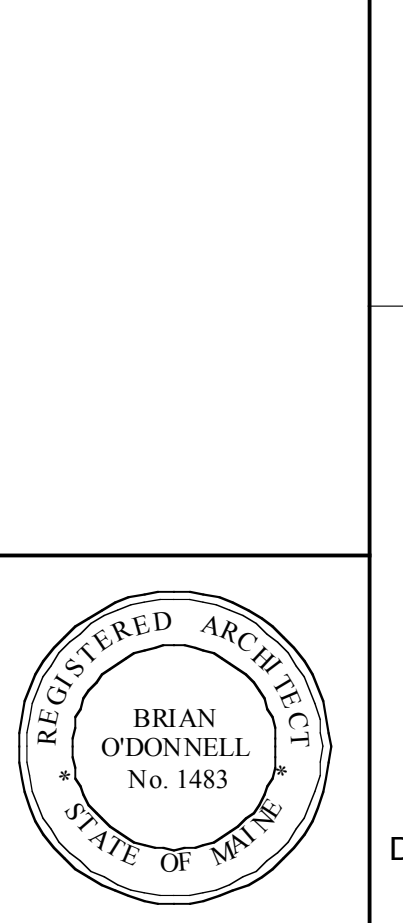

Project Title

**ORTHOPAEDIC ASSOCIATES, PA**  
 BUILDING EXPANSION  
 33 SEWALL STREET  
 PORTLAND, MAINE

6  
 F.1  
 F.4

6  
 G.5

Issue/Revision	Date
Project ID: 2004018	
CAD File Name: 2004018 GA Phase 1	
Drawn By:	
Checked By:	
Issue Date: 2/25/05	
Plot Date: 2/25/05	
Reviewed by: Checked by:	
Designed by:	
Submitted by:	
Drawing Code: Roof Plan Demo	
Sheet Title: Roof Plan Demo	

Drawing No.  
**D-103**  
 of