



**PART UPPER ROOF FRAMING PLAN**  
 1/8"=1'-0"  
 TOP OF STEEL ELEVATION = 127'-3" UNLESS NOTED (X'-X").  
 ROOF DECK IS 22 GAGE, 15B PAINTED STEEL DECK.  
 SEE 55 FOR SP JOIST CONFIGURATION.

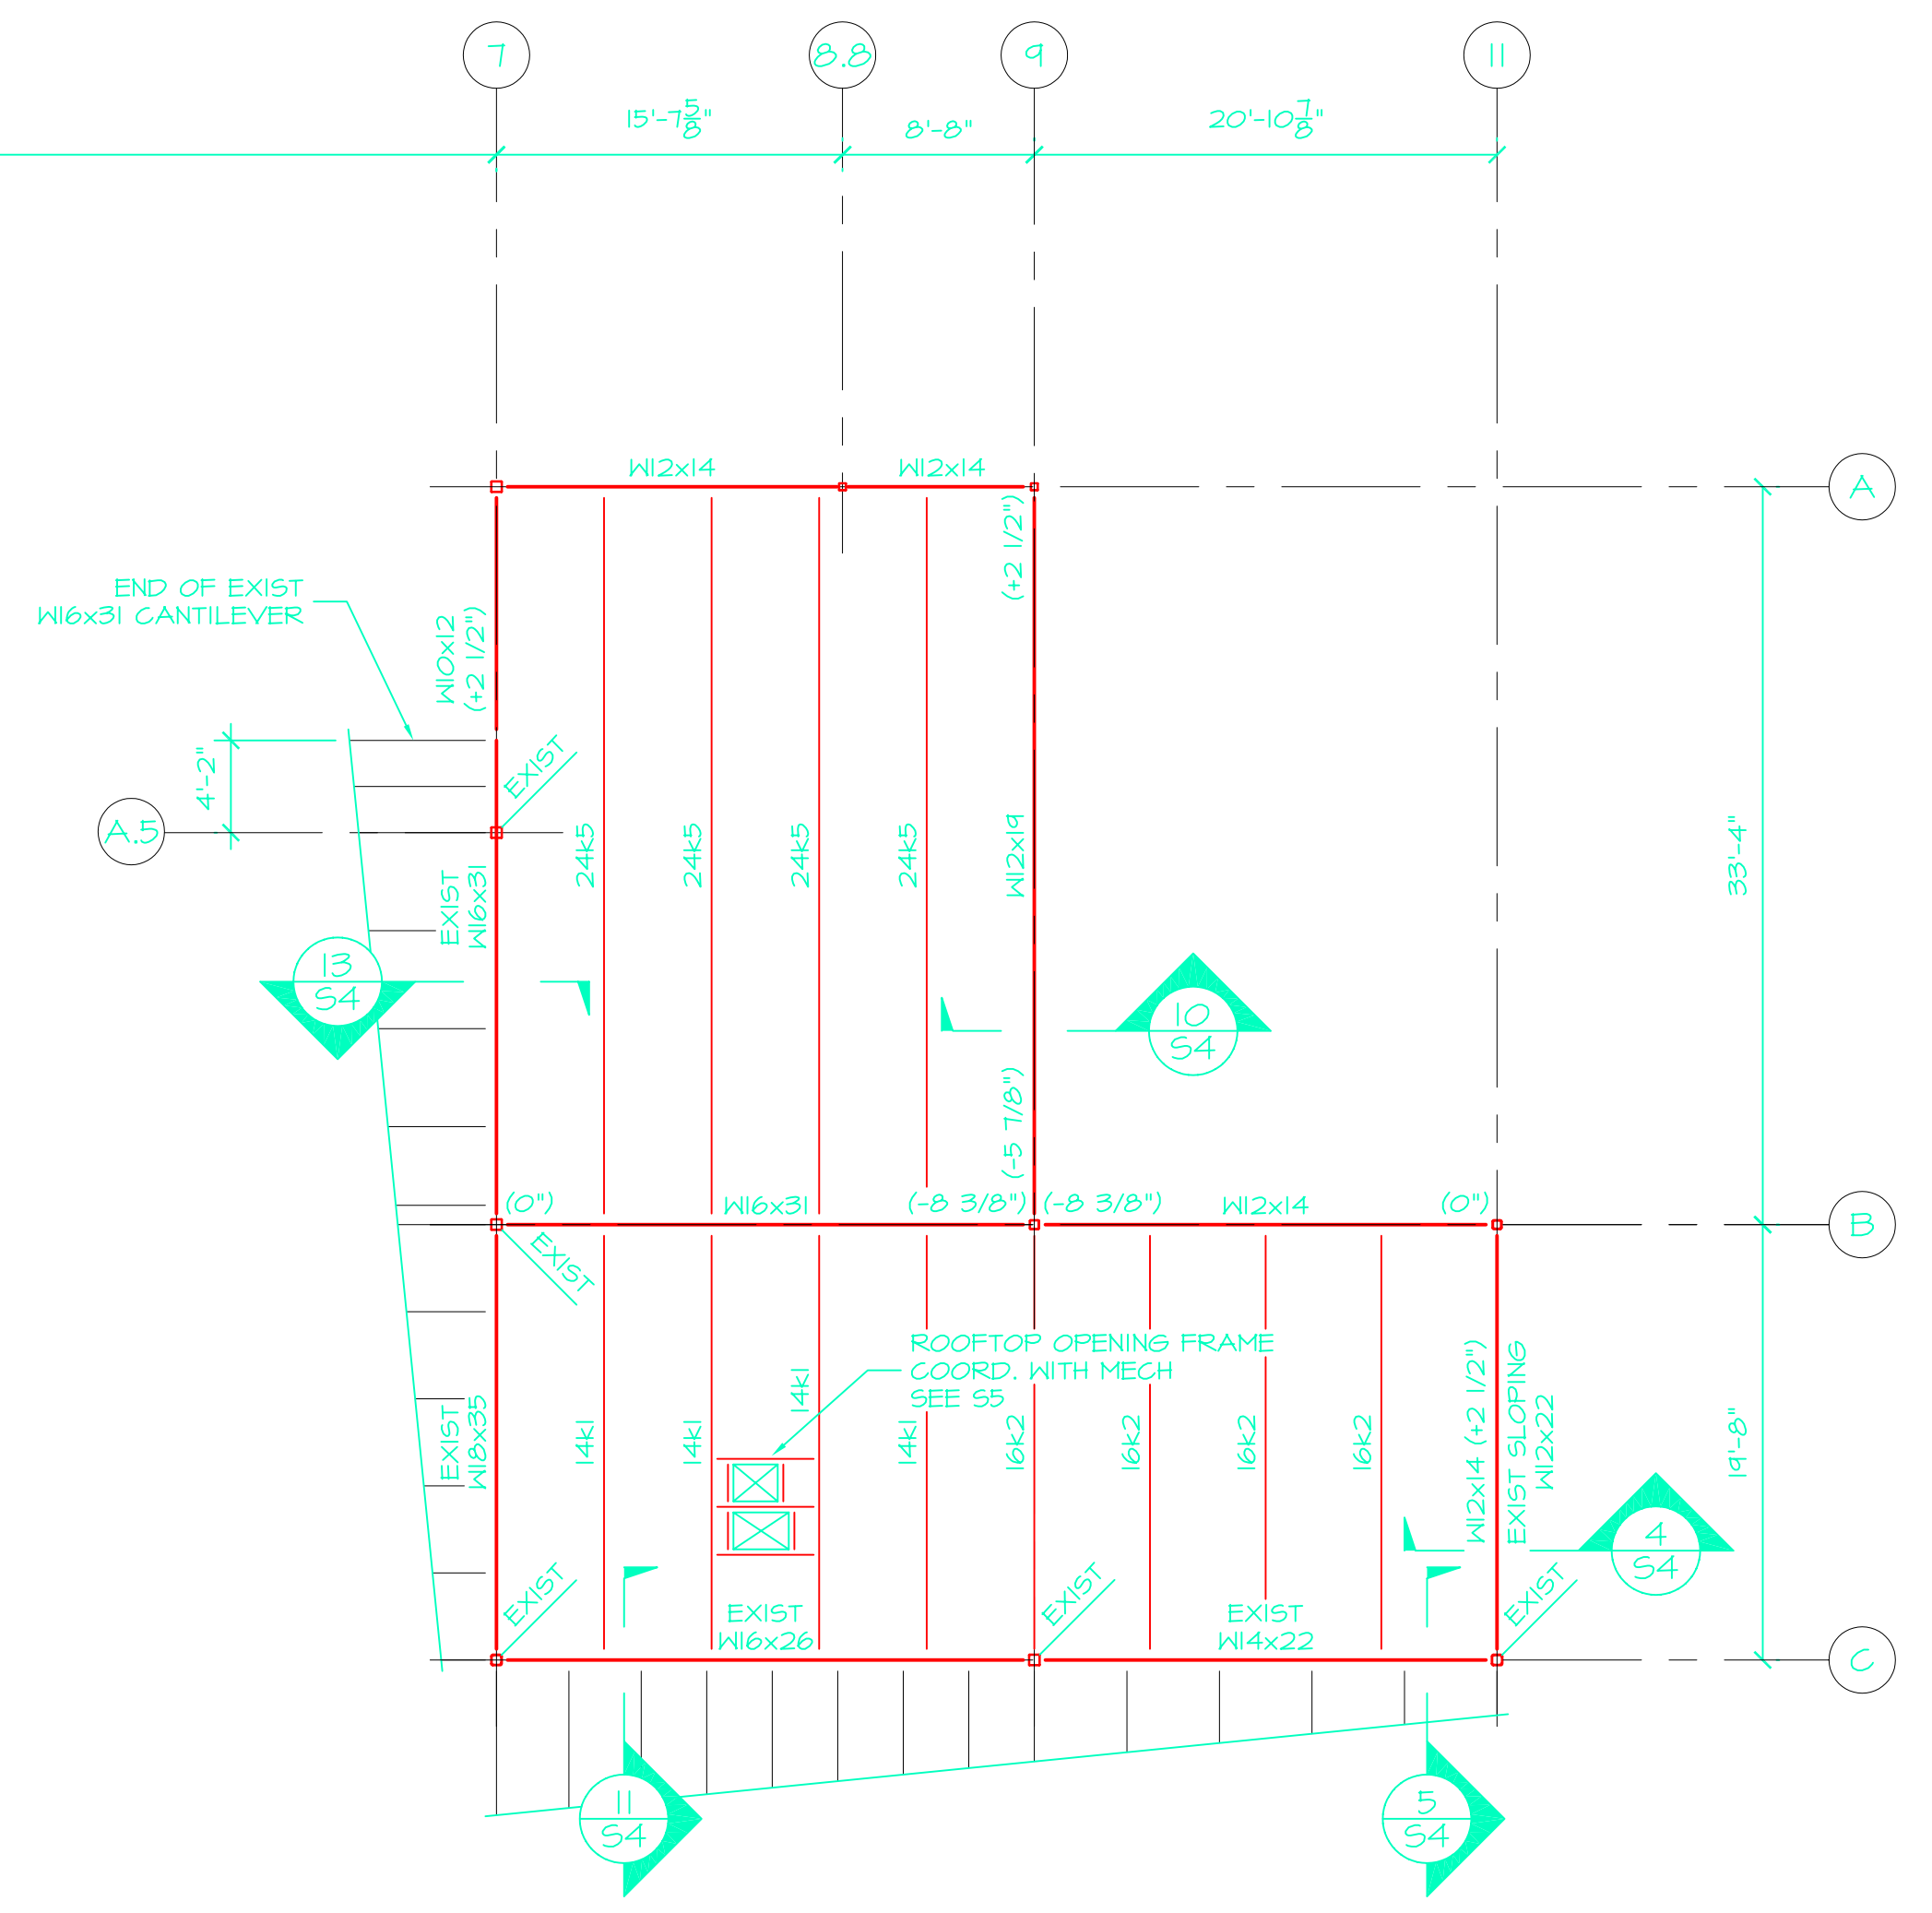

**PART UPPER ROOF FRAMING PLAN**  
 1/8"=1'-0"  
 TOP OF STEEL ELEVATION = 127'-0" UNLESS NOTED (X'-X").  
 ROOF DECK IS 22 GAGE, 15B PAINTED STEEL DECK.

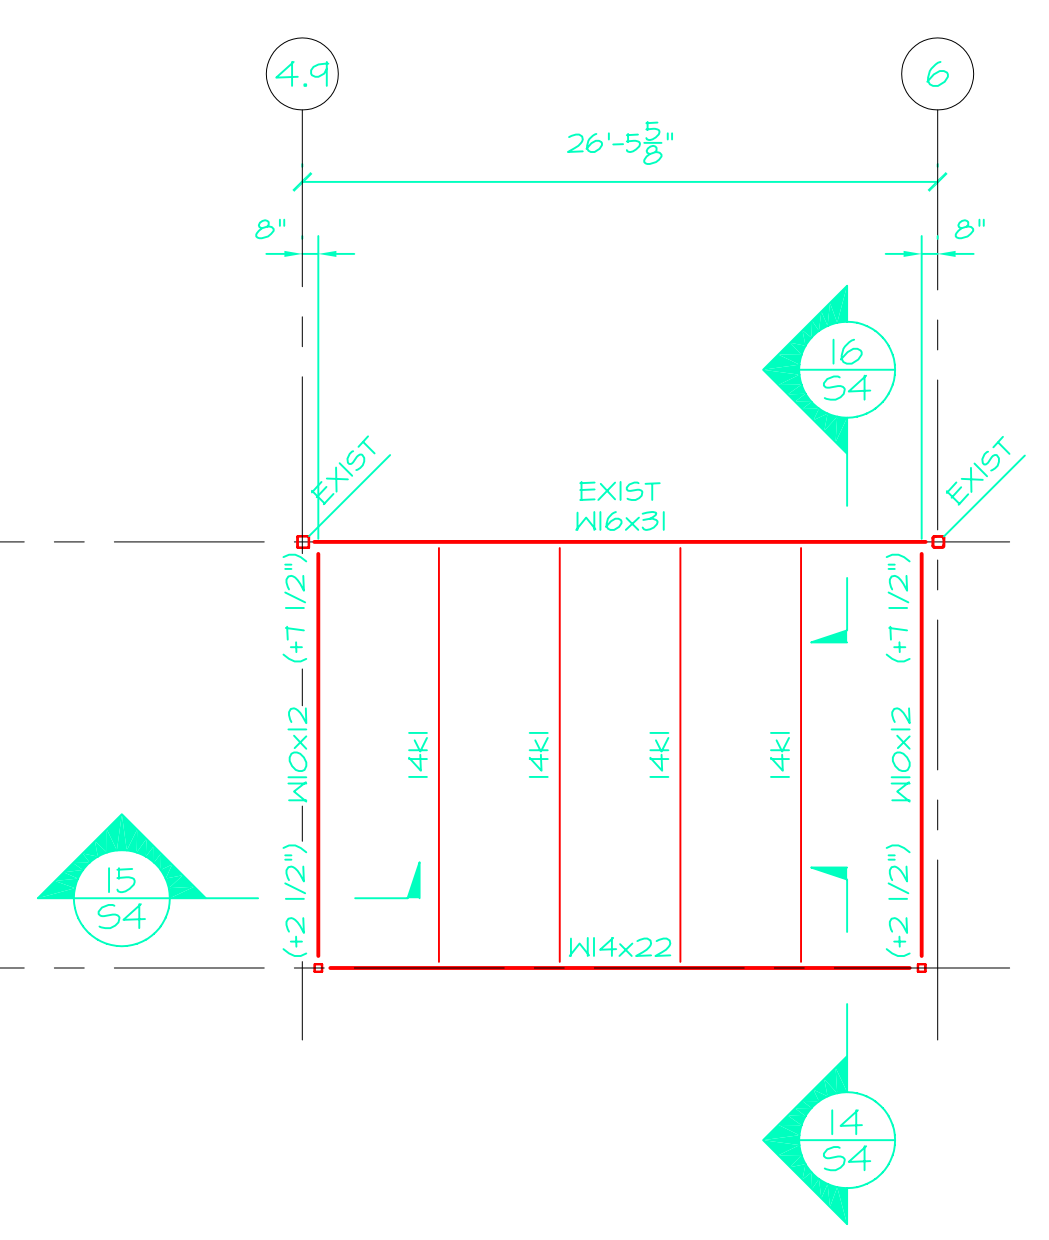

**PART INTERMEDIATE ROOF FRAMING PLAN**  
 1/8"=1'-0"  
 TOP OF STEEL ELEVATION = 123'-0 1/4" UNLESS NOTED (X'-X").  
 ROOF DECK IS 22 GAGE, 15B PAINTED STEEL DECK.

Work	Date	Description

Issue/Revision	
Project ID	04039
CAD File Name	
Drawn By	DJT
Checked By	DJT
Issue Date	02/25/05
Plot Date	02/25/05
Reviewed by	DJT
Designed by	DJT
Submitted by	SDC
Drawing Code	Title

Cafeteria Expansion  
 Phase 2

Drawing No.  
**S3**  
 of