




FEB - 9 2004


190 D 006

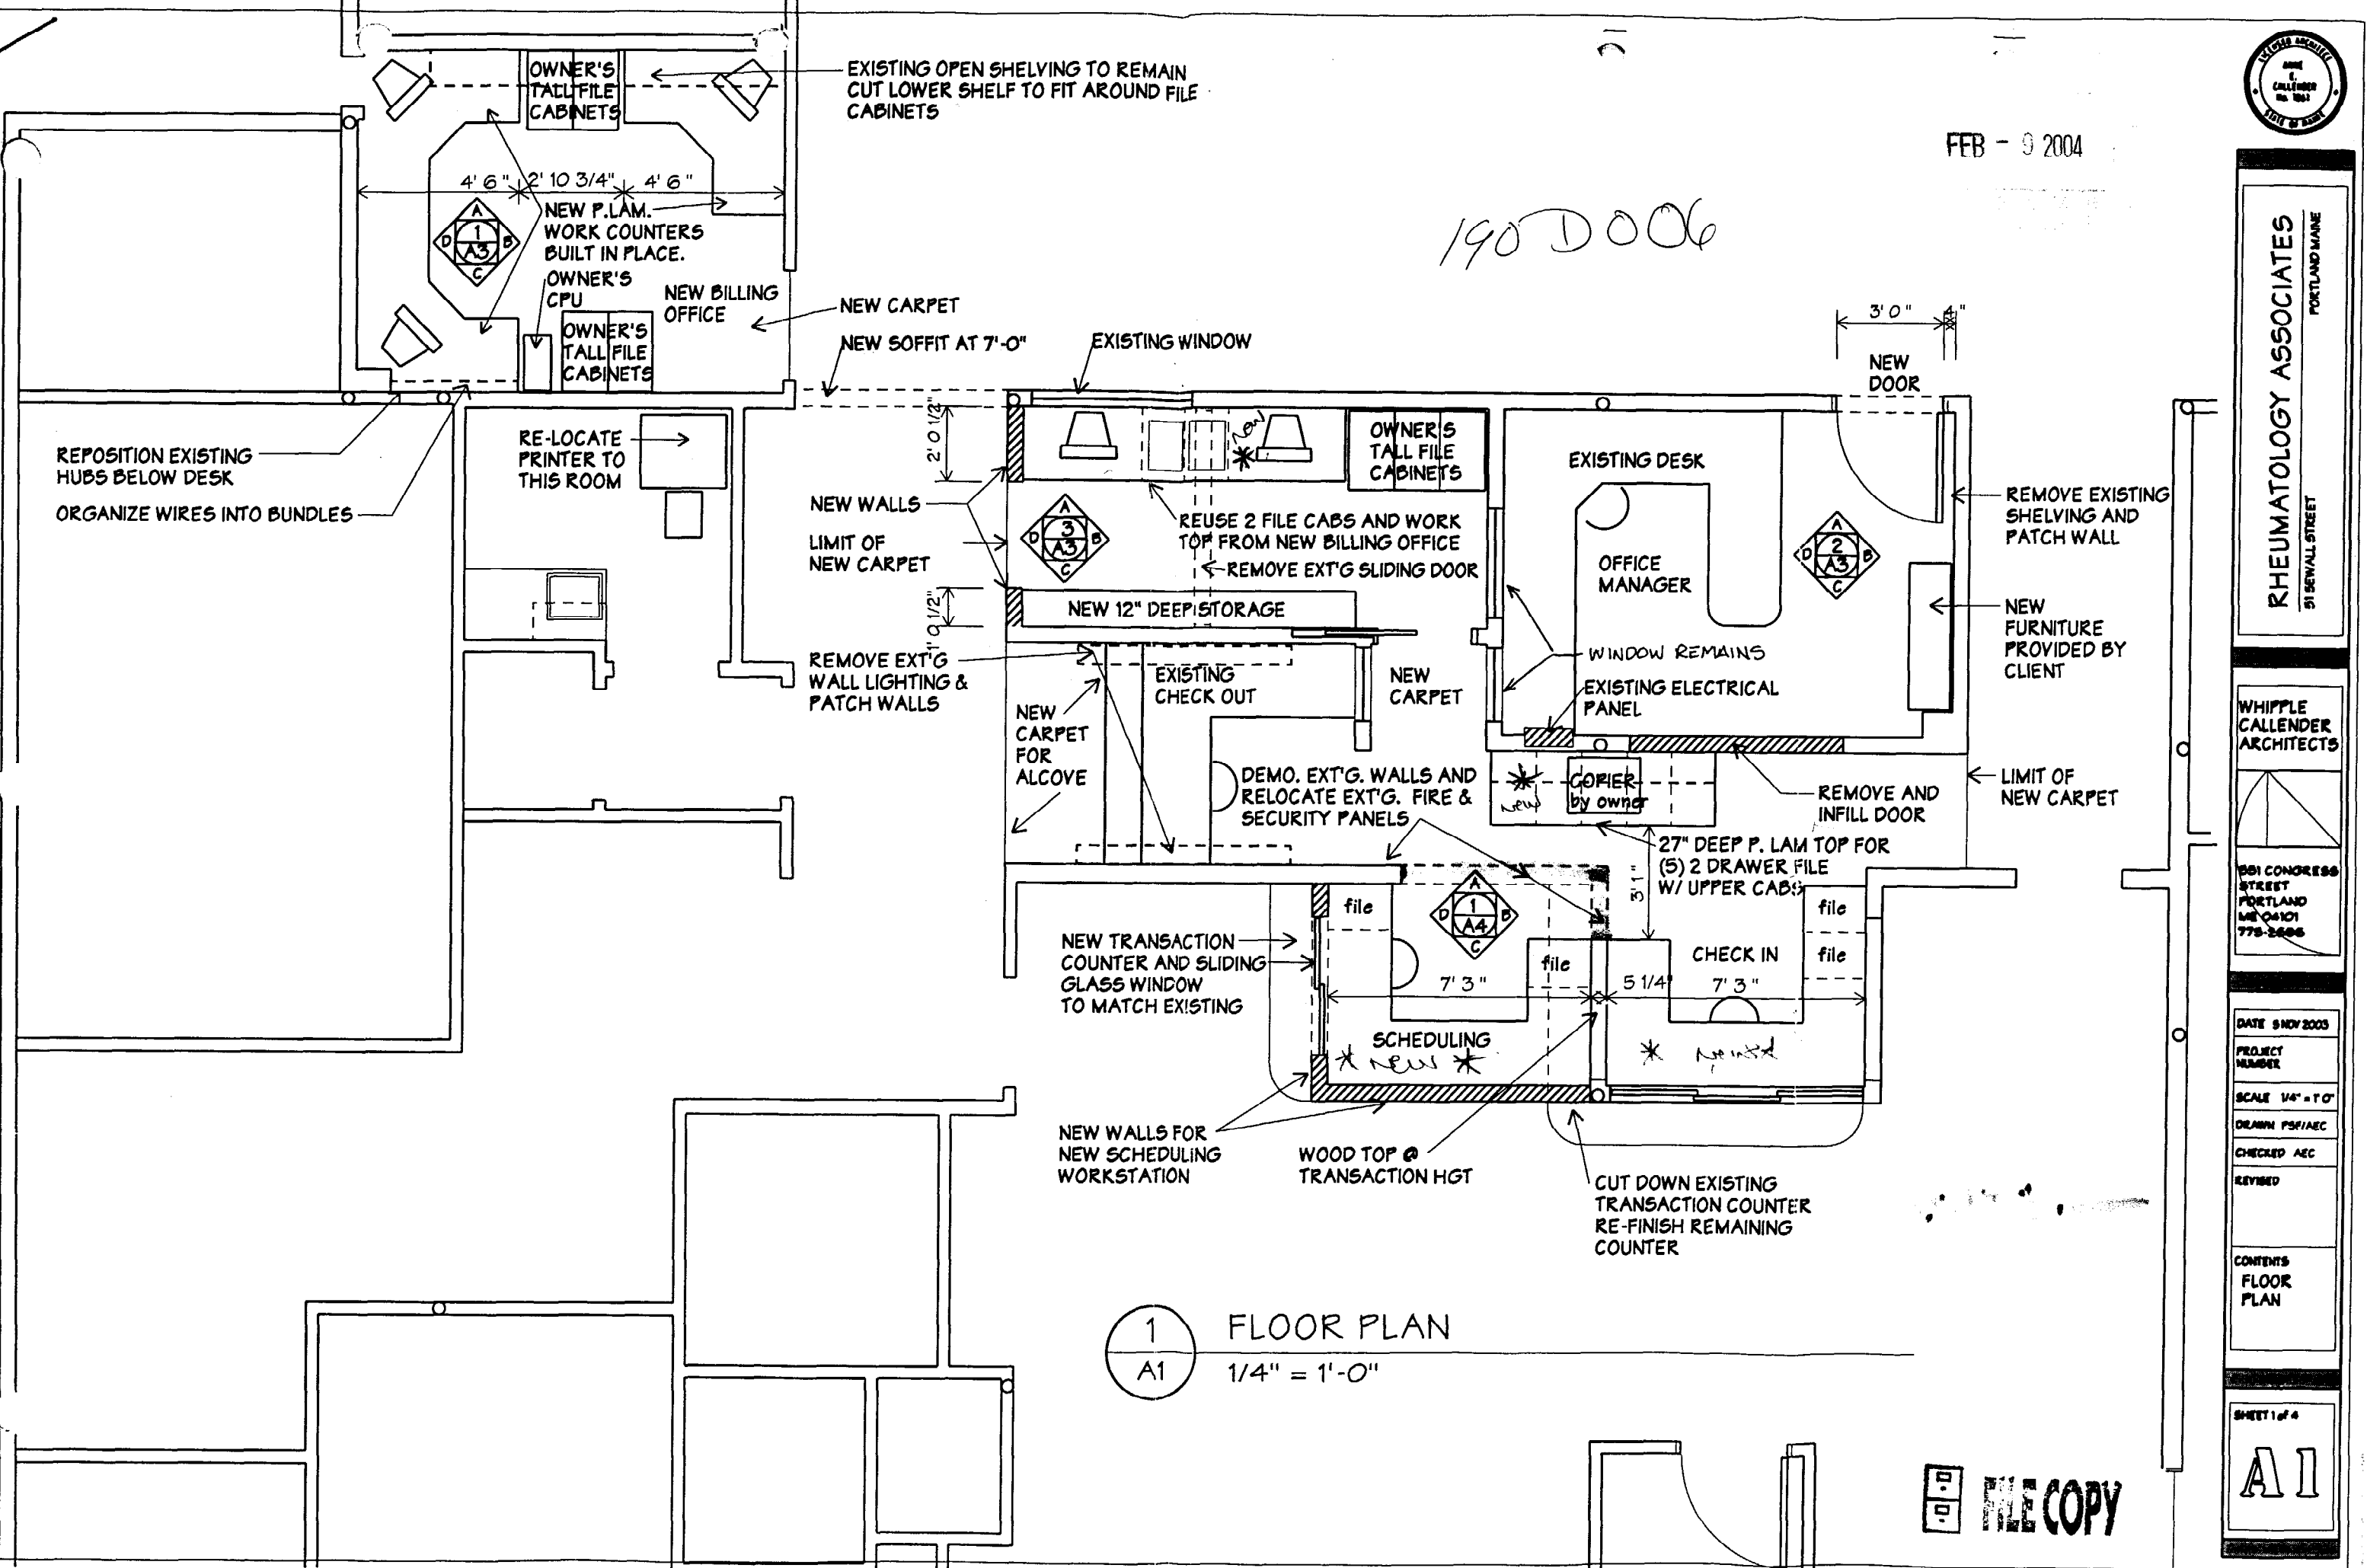

1 FLOOR PLAN  
A1 1/4" = 1'-0"

RHEUMATOLOGY ASSOCIATES  
PORTLAND MAINE  
51 SEWALL STREET

WHIPPLE CALLENDER ARCHITECTS

 

551 CONGRESS STREET  
PORTLAND ME 04101  
778-2888

DATE 5NOV2003

PROJECT NUMBER

SCALE 1/4" = 1'-0"

DRAWN PSF/AEC

CHECKED AEC

REVISED

CONTENTS  
FLOOR PLAN

SHEET 1 of 4

A1

FILE COPY



FEB - 2004

190D006


EXISTING AIR DIFFUSER

NEW

NEW

EXISTING RETURN

PROVIDE 2X4 INDIRECT / DIRECT FIXTURES FOR NEW LAY-IN FIXTURES  
LIGHTOLIER QV52GPF05240 OR SIMILAR

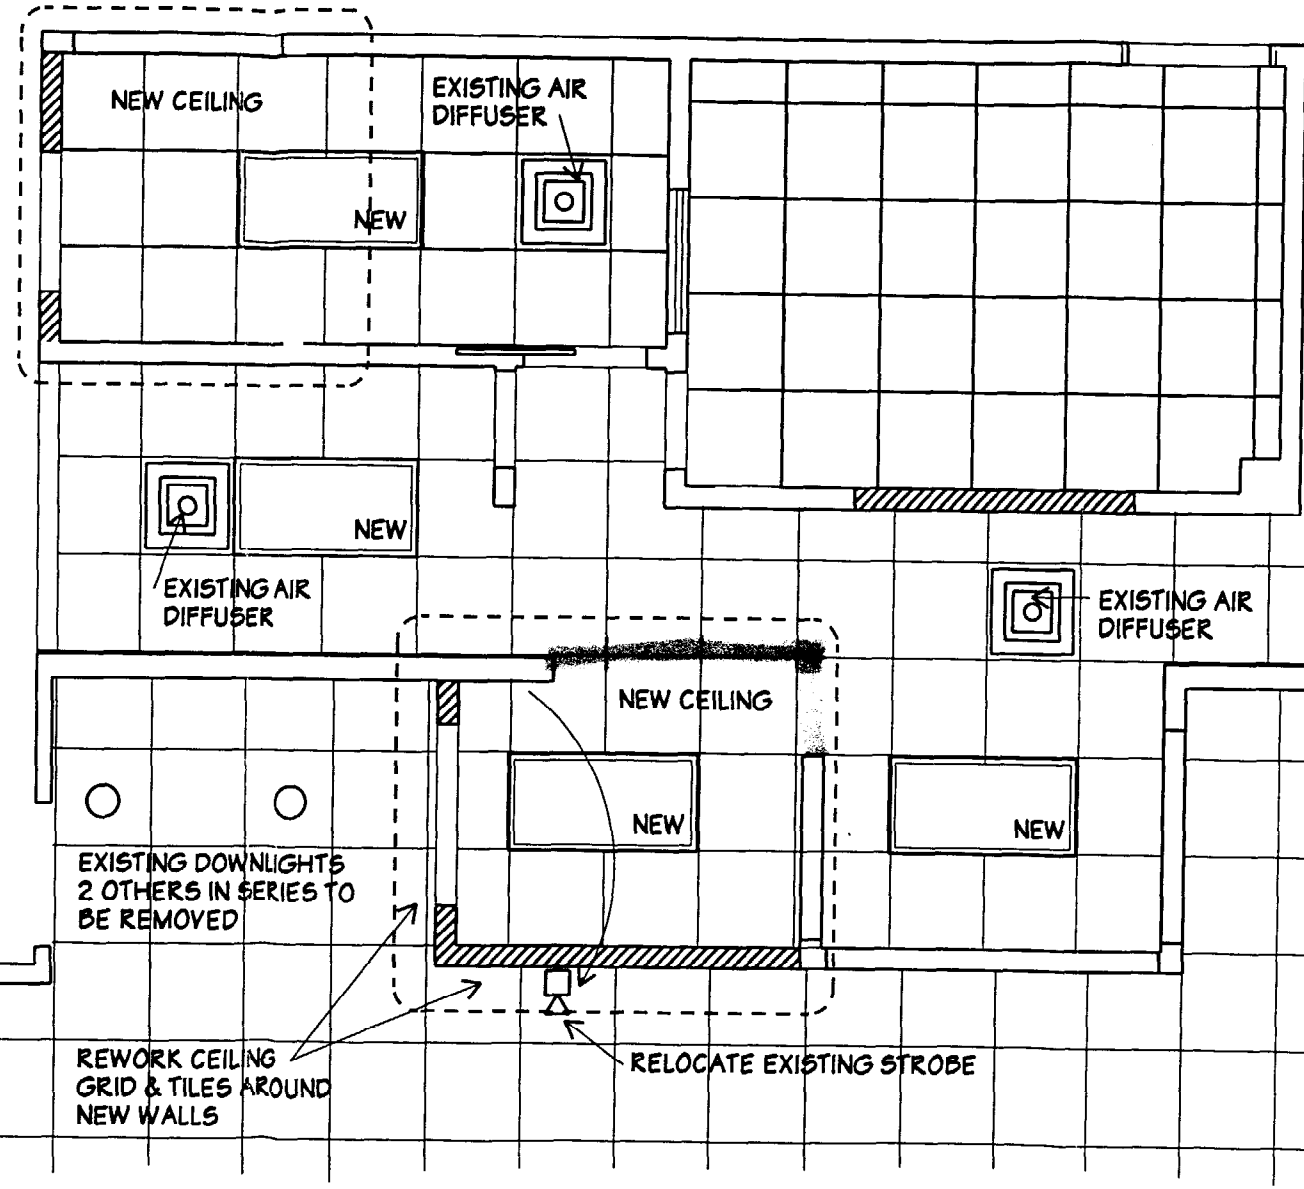


1  
A2

REFLECTED CEILING PLAN

1/4" = 1'-0"

RHEUMATOLOGY ASSOCIATES  
51 SEWALL STREET  
PORTLAND MAINE

WHIPPLE  
CALLENDER  
ARCHITECTS

 

1581 CONGRESS  
STREET  
PORTLAND  
ME 04101  
773-2686

DATE 5 NOV 2003

PROJECT NUMBER

SCALE 1/4" = 1'-0"

DRAWN PSF/AEC


CHECKED AEC

REVISED

CONTENTS  
REFLECTED  
CEILING  
PLAN

SHEET 2 of 4


A2

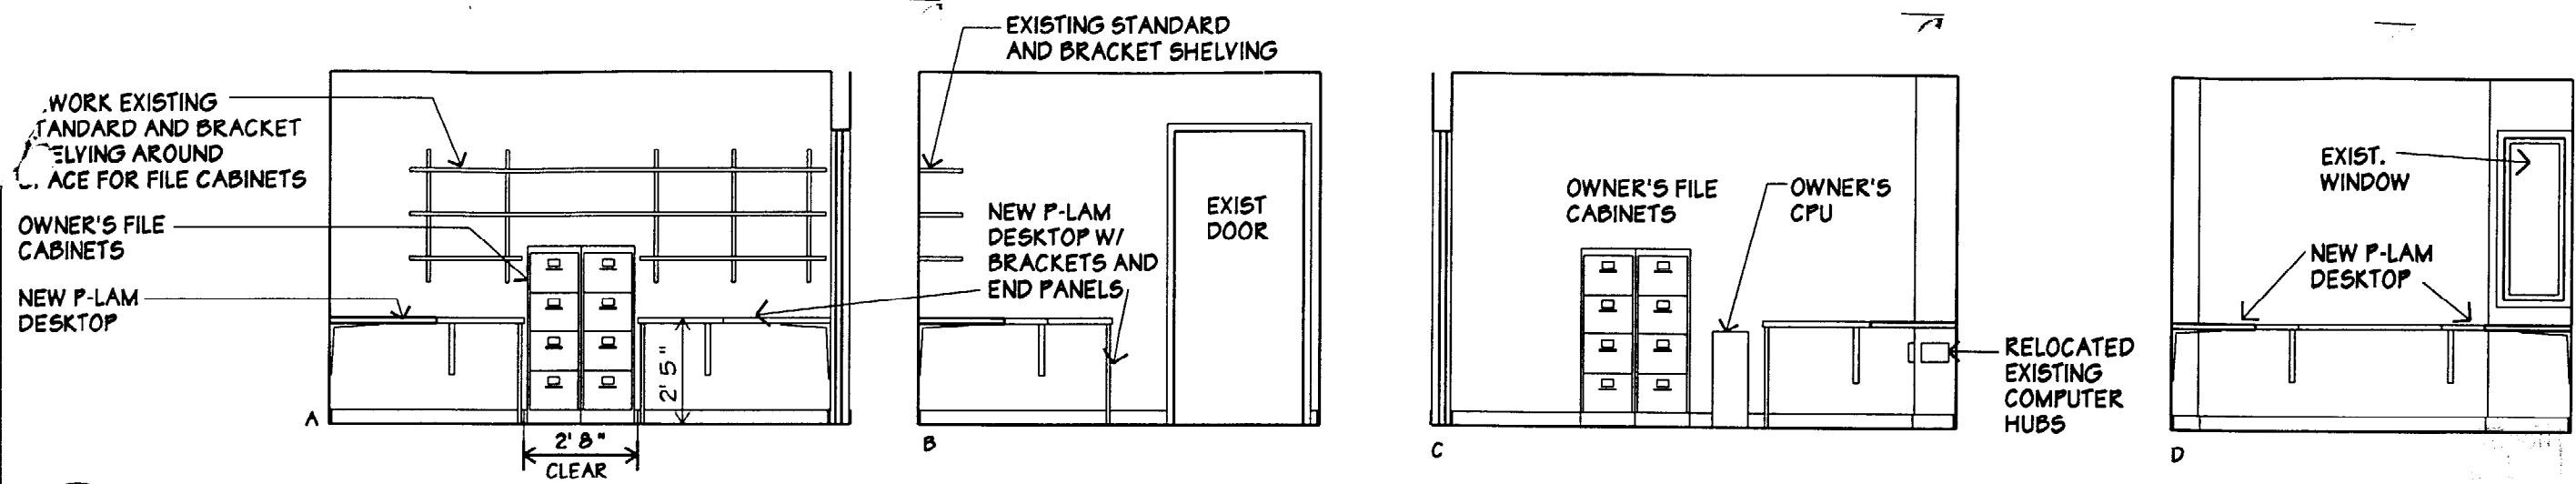


1 BILLING OFFICE  
A3 1/4" = 1'-0"

FFB - 2004

190006

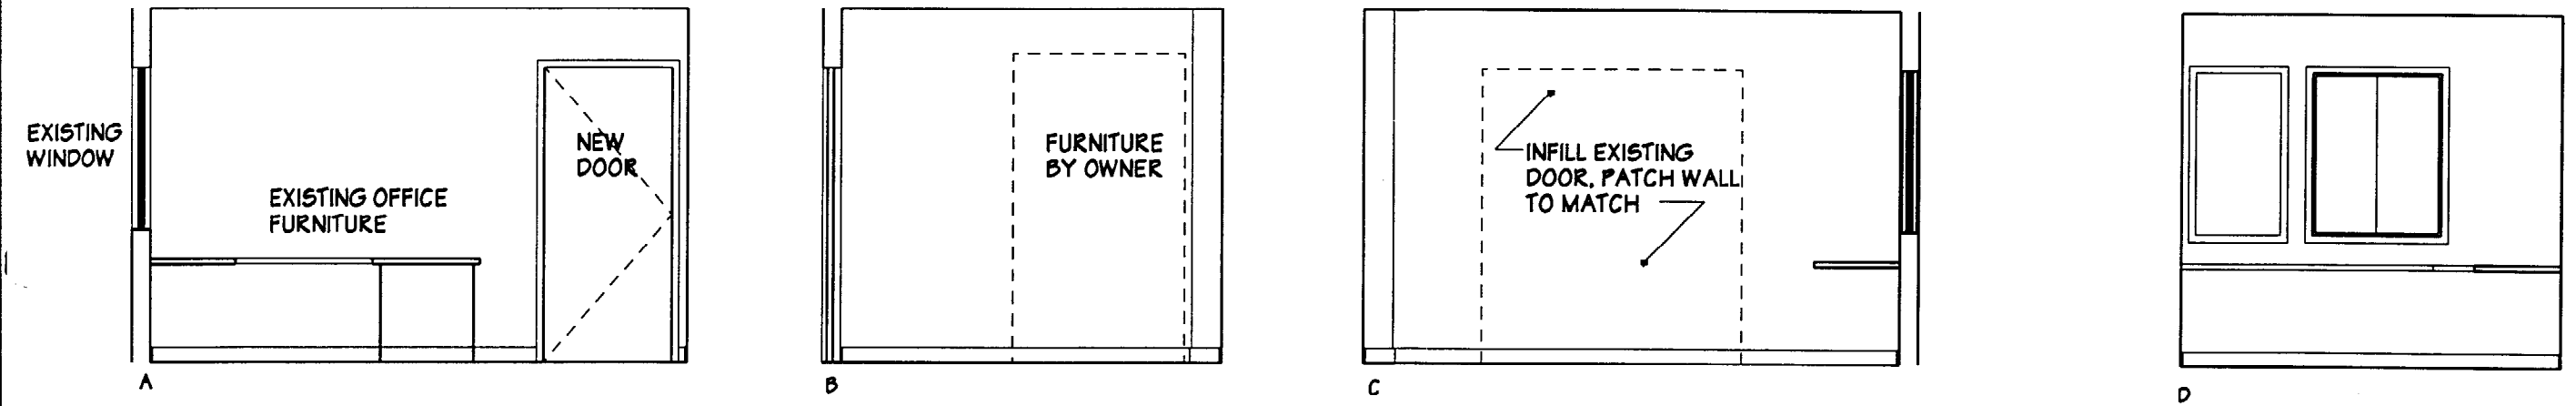

2 OFFICE MANAGER  
A3 1/4" = 1'-0"

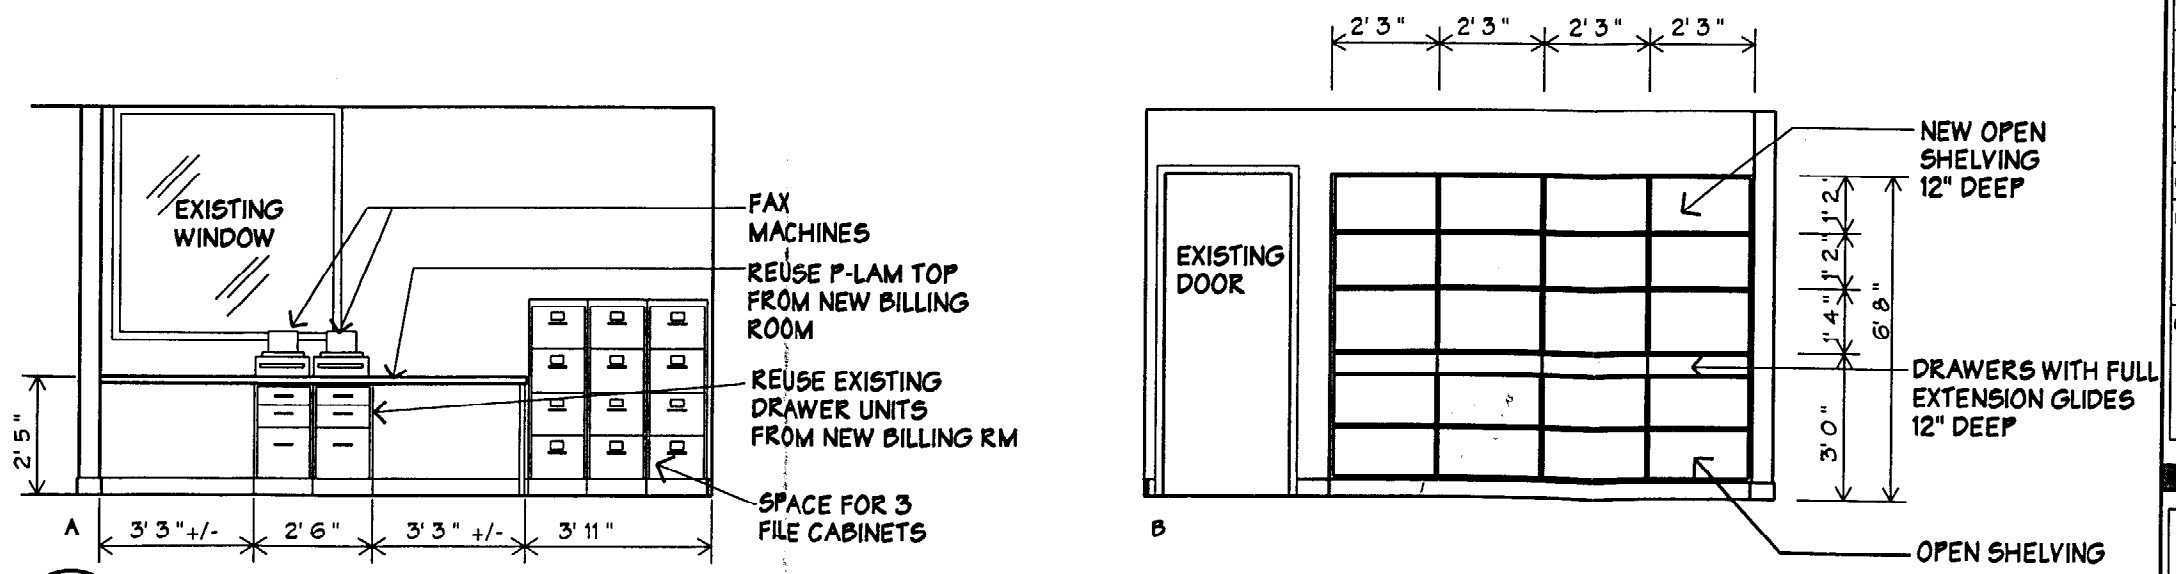


3 STORAGE AND EQUIPMENT ROOM  
A3 1/4" = 1'-0"



RHEUMATOLOGY ASSOCIATES  
PORTLAND MAINE  
51 SEVALL STREET

WHIPPLE CALLENDER ARCHITECTS

 

181 CONGRESS STREET  
PORTLAND ME 04101  
773-2888

DATE 5 NOV 2003

PROJECT NUMBER

SCALE 1/4" = 1'-0"

DRAWN PSF/AEC

CHECKED AEC

REVISED

CONTENTS  
INTERIOR ELEVATIONS

SHEET 3 of 4

A3



14" DEEP P. LAM. UPPER CABINETS

NEW P-LAM TOP W/ FILE CABINETS BY OWNER BELOW

COPIER

IN FILL EXISTING DOOR, PATCH WALL TO MATCH

4'-2"

A

EXIST. WINDOW

NEW DESKTOP IN EXISTING LOCATION

NEW FILE BASES BY OWNER

EXISTING TRANSACTION COUNTER

B

EXISTING TRANSACTION WINDOW

NEW TACK BOARD

NEW TACK BOARD

MATCH EXISTING TRANSACTION COUNTER

NEW P-LAM DESKTOP W/ BRACKETS

C

*NO DOOR*

EXISTING WINDOW

EXISTING WINDOW REMOVED AND WALL CAPPED AT TRANSACTION HEIGHT

NEW DESKTOP

NEW FILE BASES BY OWNER

B

EXISTING TRANSACTION COUNTER

NEW P-LAM TOP W/ FILE DRAWERS BELOW

D

NEW TRANSACTION WINDOW. MATCH SILL AND HEAD OF EXISTING WINDOWS

NEW P-LAM TOP DESKTOP WITH SUPPORT BRACKETS AS NEEDED

NEW FILE BASE BY OWNER

B

1

# FRONT DESK RECEPTION AND SCHEDULING WORKSTATIONS

A4

1/4" = 1'-0"

RHEUMATOLOGY ASSOCIATES  
51 SEWALL STREET  
PORTLAND MAINE

WHIPPLE CALLENDER ARCHITECTS

881 CONGRESS STREET  
PORTLAND ME 04101  
773-2886

DATE 5 NOV 2003

PROJECT NUMBER

SCALE 1/4" = 1'-0"

DRAWN PS/AEC

CHECKED AEC

REVISED

CONTENTS  
INTERIOR ELEVATIONS

SHEET 4 of 4

A4